


M-10/M-10C
De aders moeten echt OP de connector doorgelust worden!

BUS 2-DRAADS
Bij monteren/demonteren spanning eraf en voorkom defecten!

= systeemkabel
Bij kabel 2 x 1 mm²: 180% afstand!
Bij kabel 2 x 0,28 mm²: 60% afstand!
UTP op aanvraag.

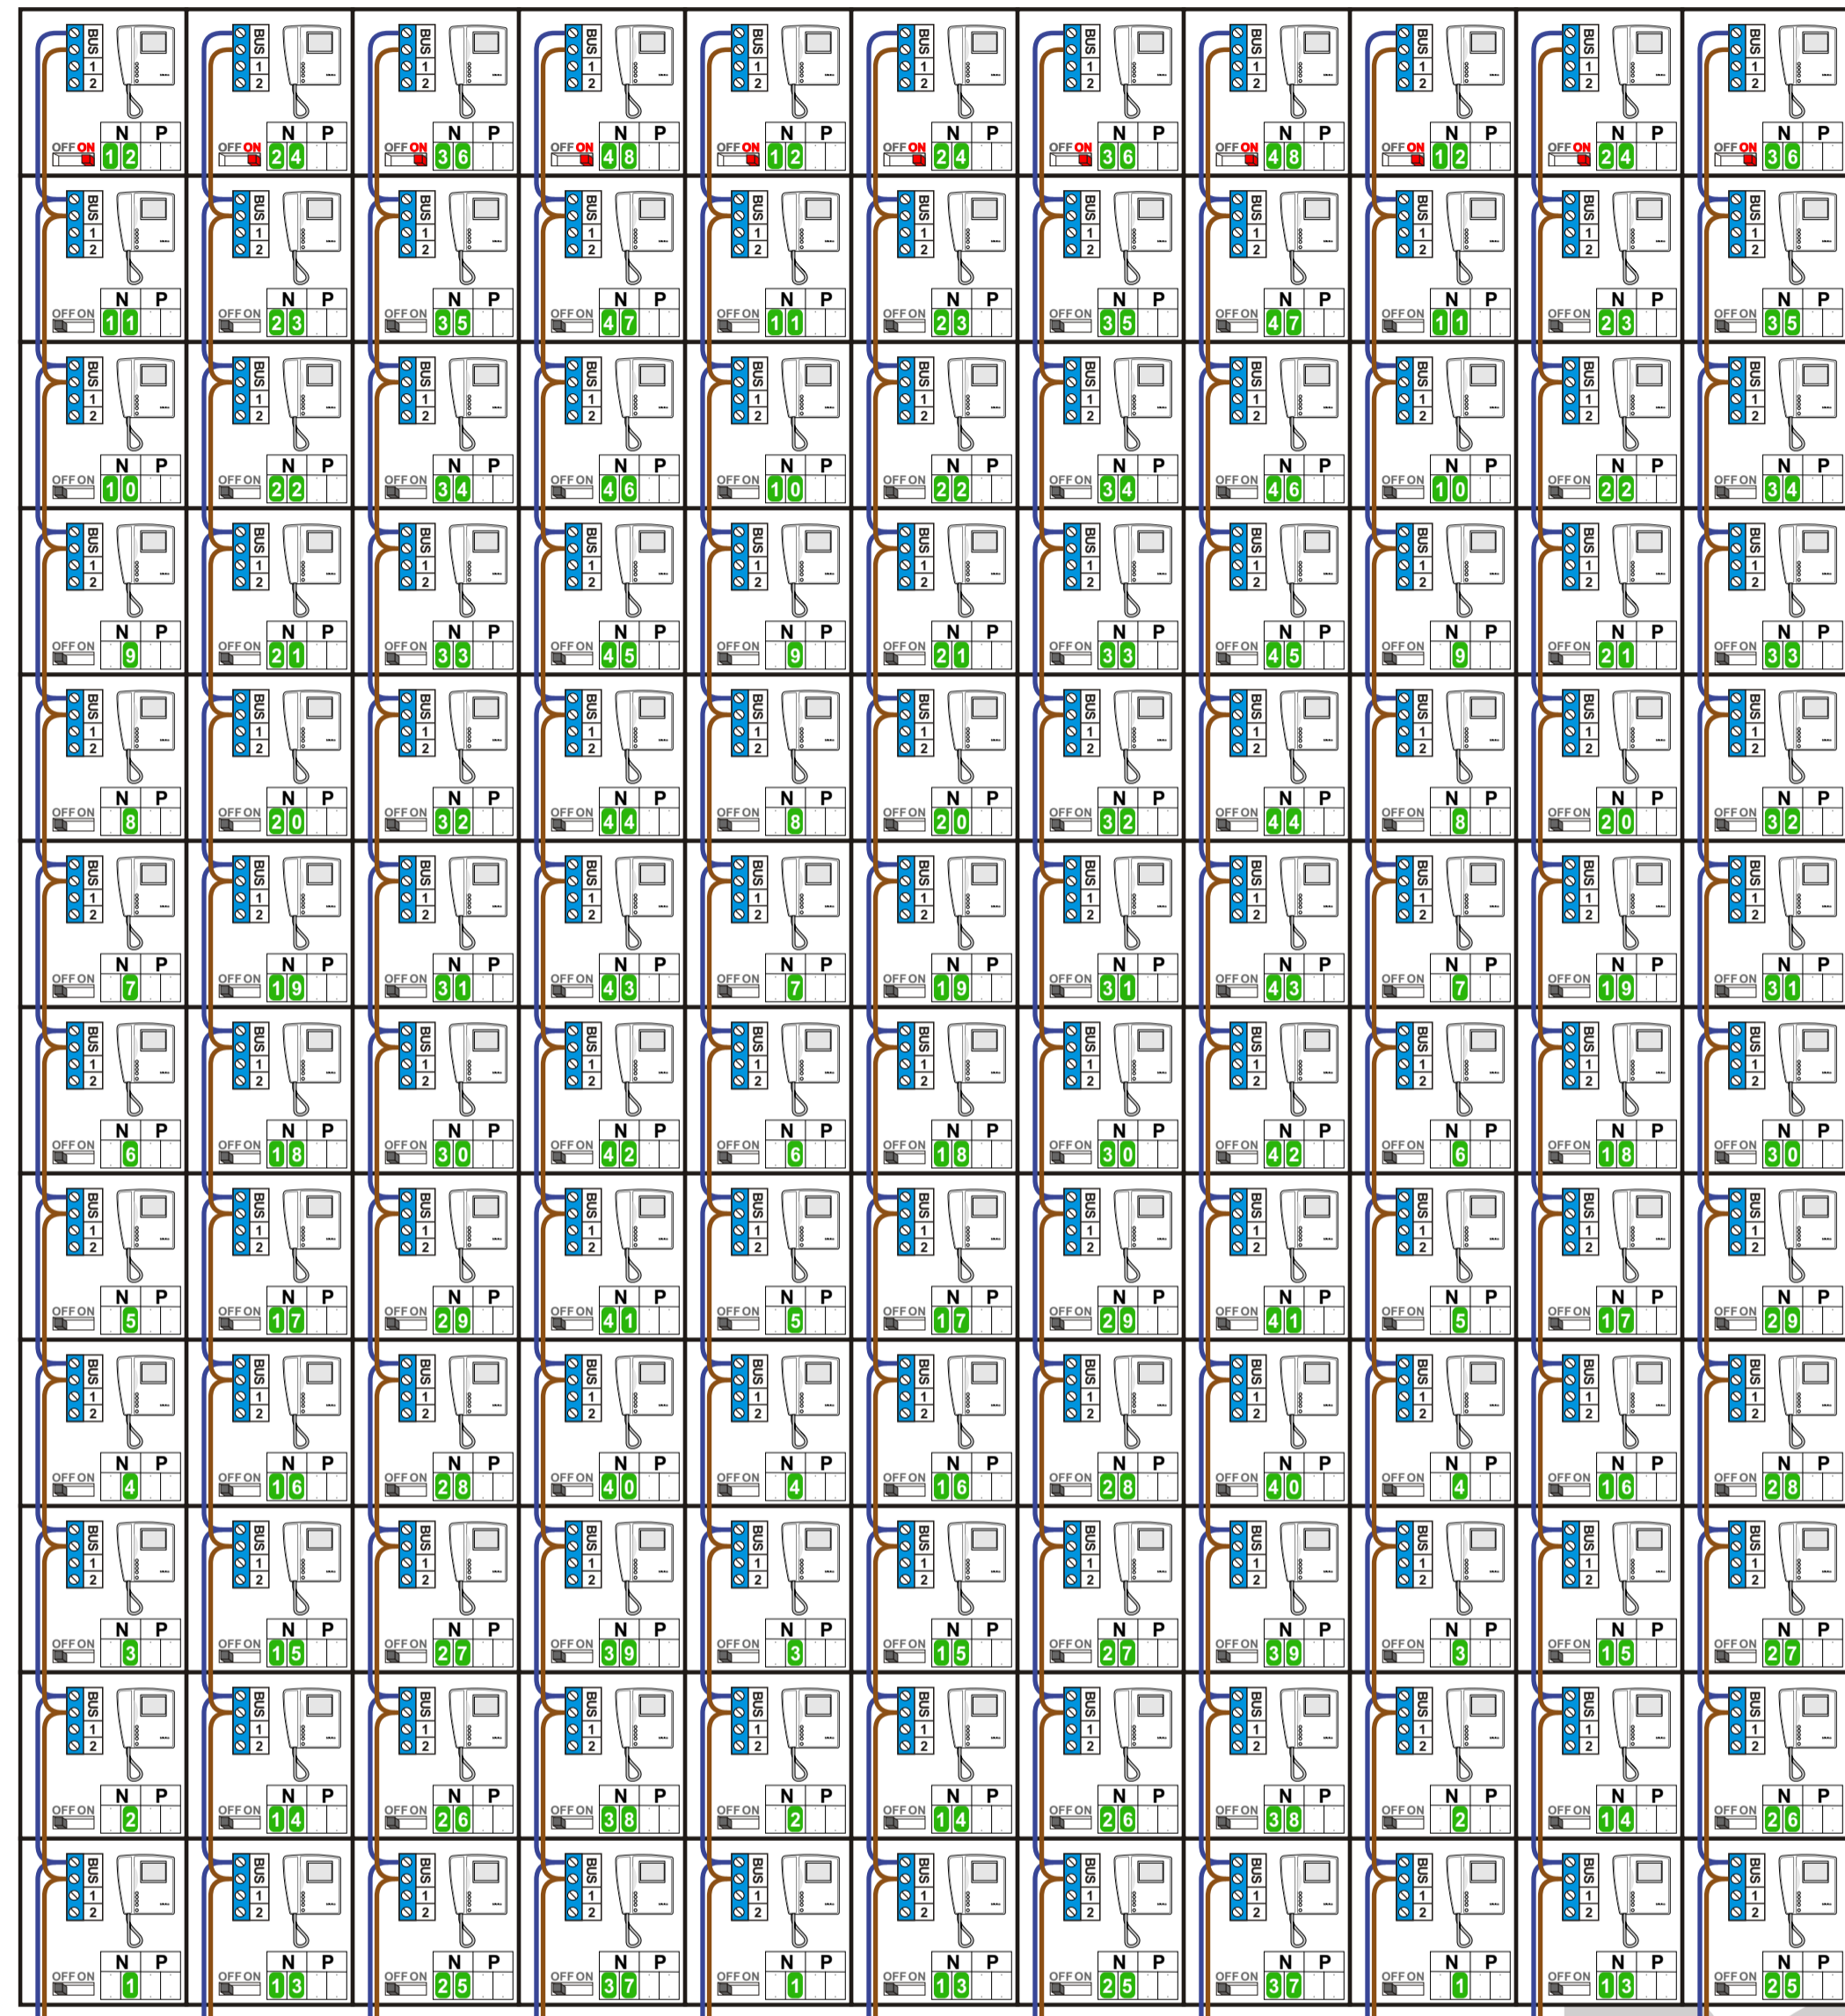

N-waarde	Huisnummer	Switch ON	N-waarde	Huisnummer	Switch ON	N-waarde	Huisnummer	Switch ON
101	27		201	31		301	35	
102	48		202	52		302	56	
103	69		203	73		303	77	
104	90		204	94		304	98	
105	111		205	115		305	119	
106	132		206	136		306	140	
107	153		207	157		307	161	
108	174		208	178		308	182	
109	195		209	199		309	203	
110	216		210	220		310	224	
111	237		211	241		311	245	
112	258	X	212	262	X	312	266	X
113	28		213	32		313	36	
114	49		214	53		314	57	
115	70		215	74		315	78	
116	91		216	95		316	99	
117	112		217	116		317	120	
118	133		218	137		318	141	
119	154		219	158		319	162	
120	175		220	179		320	183	
121	196		221	200		321	204	
122	217		222	221		322	225	
123	238		223	242		323	246	
124	259	X	224	263	X	324	267	X
125	29		225	33		325	37	
126	50		226	54		326	58	
127	71		227	75		327	79	
128	92		228	96		328	100	
129	113		229	117		329	121	
130	134		230	138		330	142	
131	155		231	159		331	163	
132	176		232	180		332	184	
133	197		233	201		333	205	
134	218		234	222		334	226	
135	239		235	243		335	247	
136	260	X	236	264	X	336	268	X
137	30		237	34				
138	51		238	55				
139	72		239	76				
140	93		240	97				
141	114		241	118				
142	135		242	139				
143	156		243	160				
144	177		244	181				
145	198		245	202				
146	219		246	223				
147	240		247	244				
148	261	X	248	265				

N-waarde	Huisnummer	Switch ON	N-waarde	Huisnummer	Switch ON	N-waarde	Huisnummer	Switch ON
101	47		201	43		301	38	
102	68		202	64		302	60	
103	89		203	85		303	81	
104	110		204	106		304	102	
105	131		205	127		305	123	
106	152		206	148		306	144	
107	173		207	169		307	165	
108	194		208	190		308	186	
109	215		209	211		309	207	
110	236		210	232		310	228	
111	257		211	253		311	249	
112	278		212	274	X	312	270	X
113	299	X	213	42		313	42	
114	46		214	63		314	59	
115	67		215	84		315	80	
116	88		216	105		316	101	
117	109		217	126		317	122	
118	130		218	147		318	143	
119	151		219	168		319	164	
120	172		220	189		320	185	
121	193		221	210		321	206	
122	214		222	231		322	227	
123	235		223	252		323	248	
124	256		224	273	X	324	269	X
125	277	X	225	41				
126	45		226	62				
127	66		227	83				
128	87		228	104				
129	108		229	125				
130	129		230	146				
131	150		231	167				
132	171		232	188				
133	192		233	209				
134	213		234	230				
135	234		235	251				
136	255		236	272				
137	276	X	237	40				
138	44		238	61				
139	65		239	82				
140	86		240	103				
141	107		241	124				
142	128		242	145				
143	149		243	166				
144	170		244	187				
145	191		245	208				
146	212		246	229				
147	233		247	250				
148	254		248	271	X			
149	275	X						
150	291							
151	292							
152	293							

