



— = systeemkabel
Bij andere getwiste kabel **66%** afstand!
Bij ongetwiste kabel **max. 50 meter** buitenpost naar videofoon.
UTP op aanvraag.


Naar pagina 2

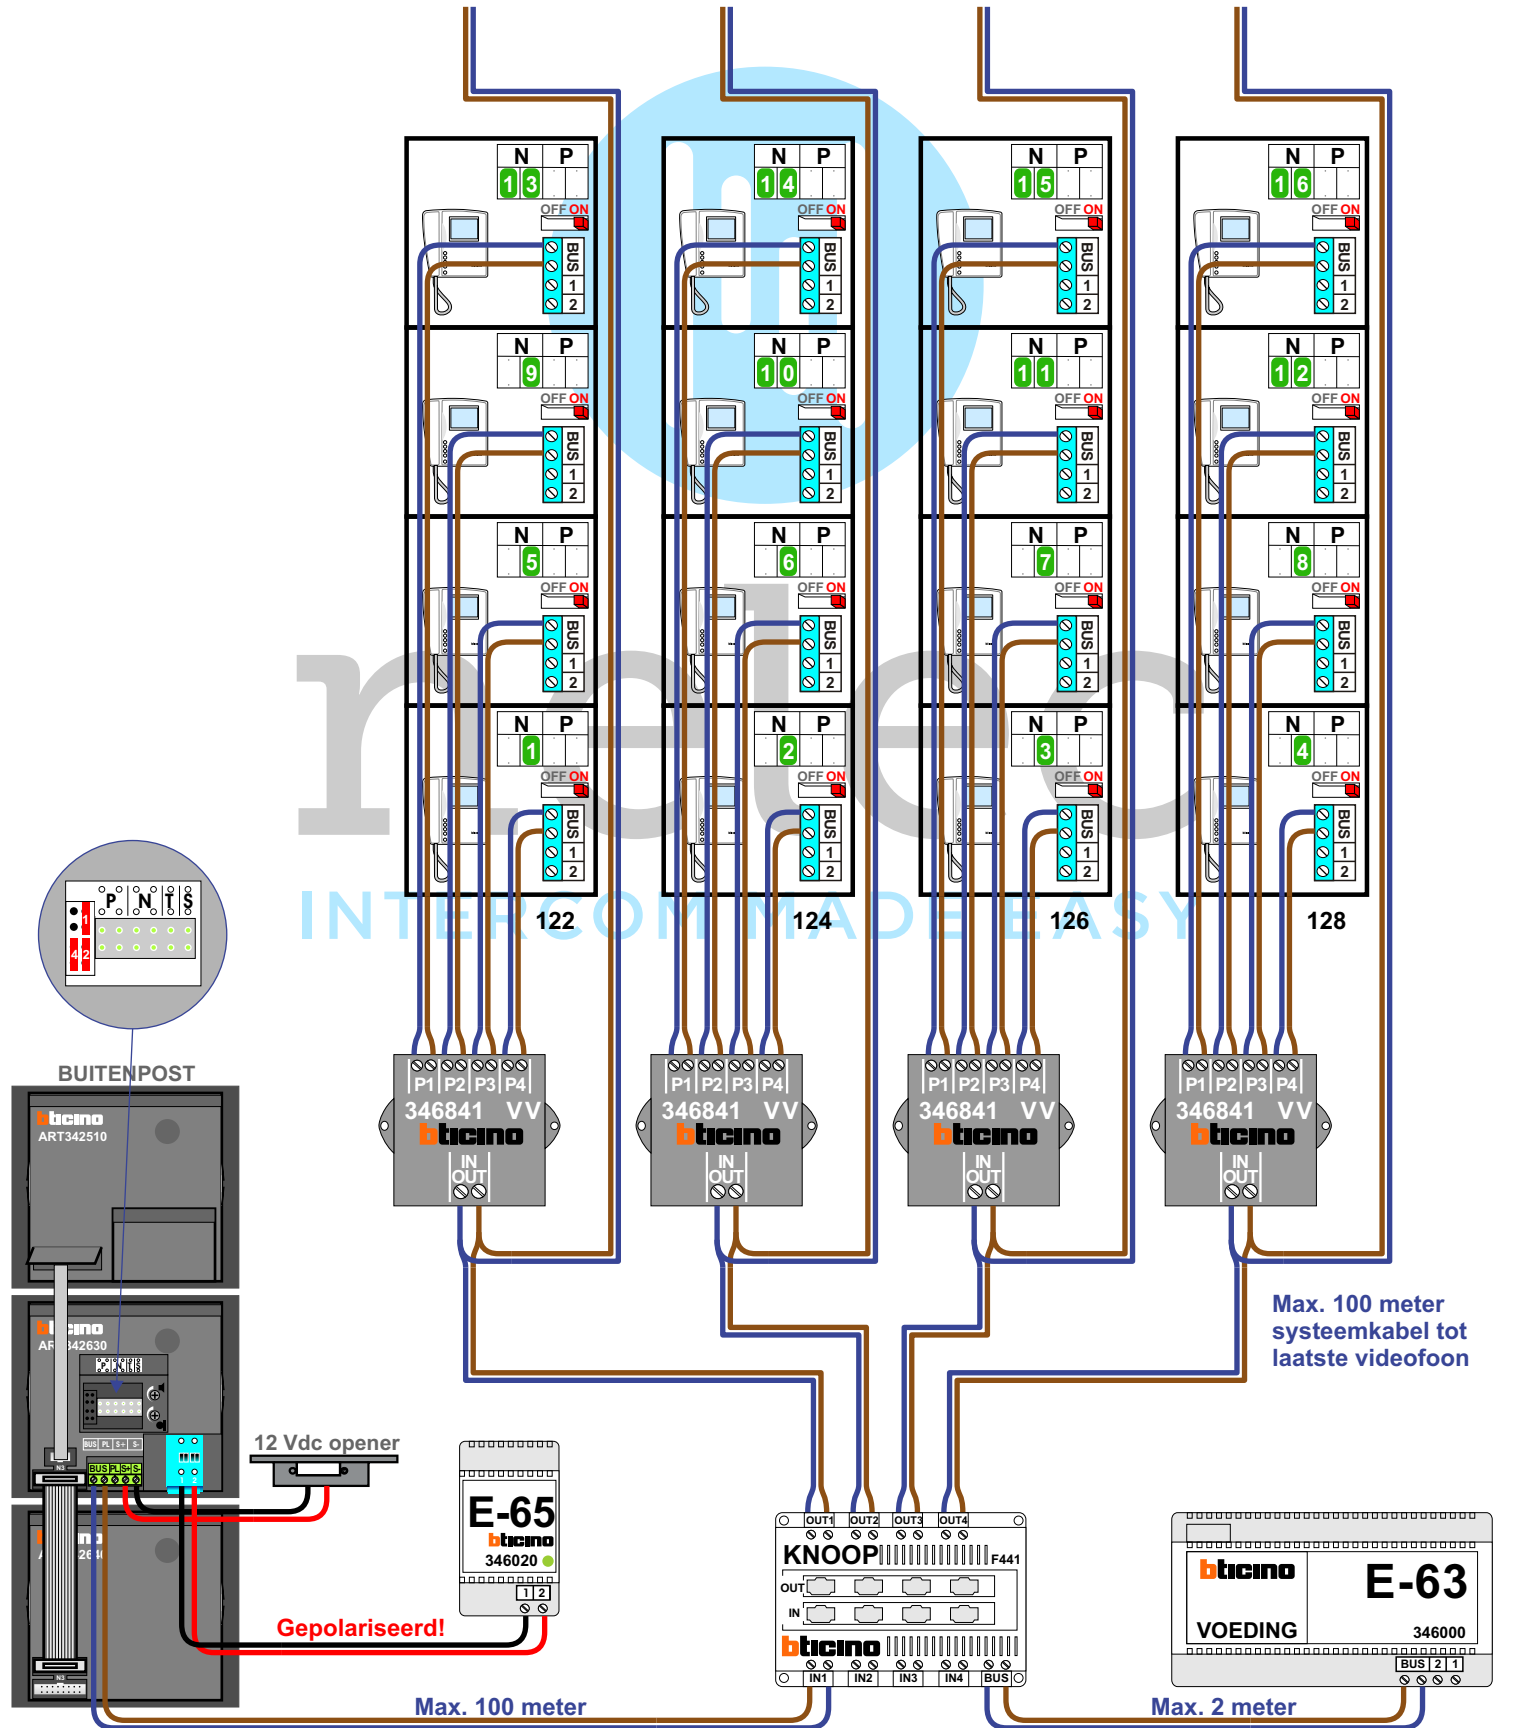

Naar pagina 3

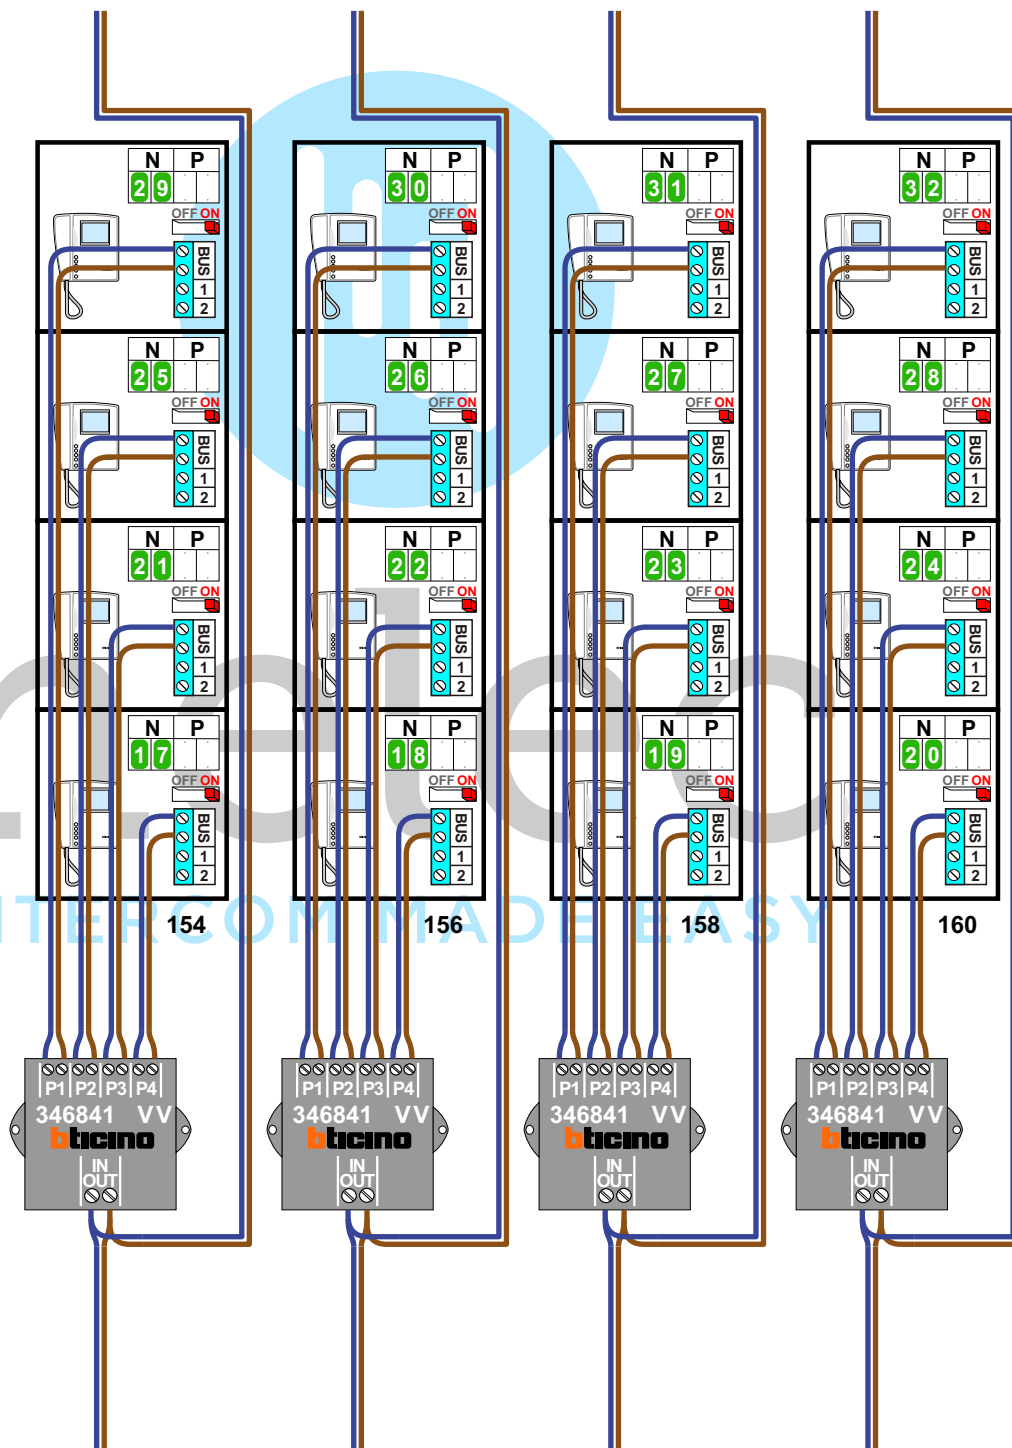

Van pagina 1

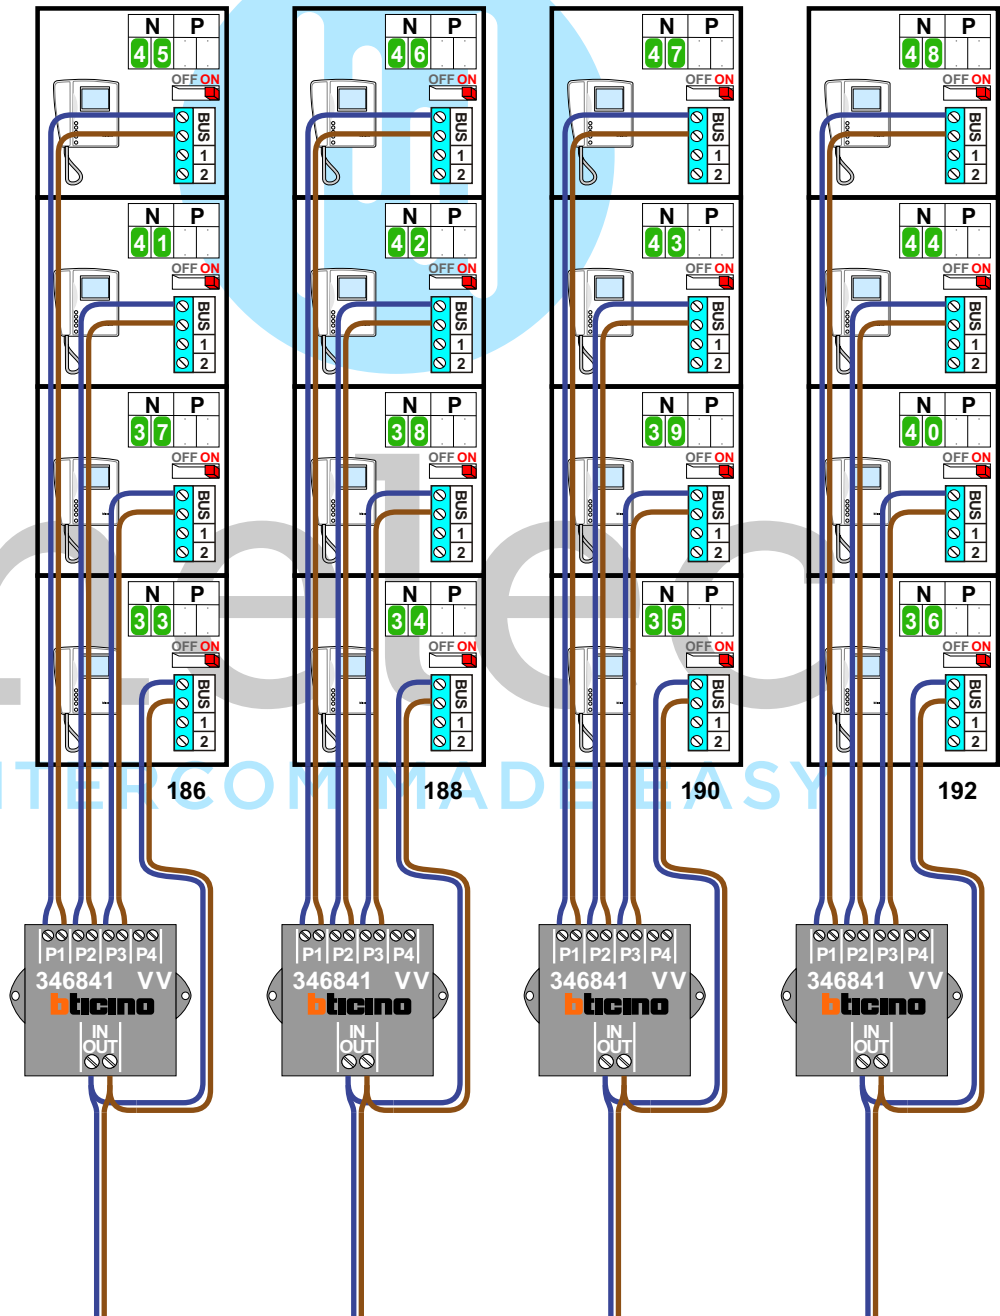

Van pagina 2

Huisnummer	N-Waarde
122	1
124	2
126	3
128	4
130	5
132	6
134	7
136	8
138	9
140	10
142	11
144	12
146	13
148	14
150	15
152	16
154	17
156	18
158	19
160	20
162	21
164	22
166	23
168	24
170	25
172	26
174	27
176	28
178	29
180	30
182	31
184	32
186	33
188	34
190	35
192	36
194	37
196	38
198	39
200	40
202	41
204	42
206	43
208	44
210	45
212	46
214	47
216	48