

 = systeemkabel
 Bij andere getwiste kabel **66%** afstand!
 Bij ongetwiste kabel **max. 50 meter** buitenpost naar videofoon.
 UTP op aanvraag.

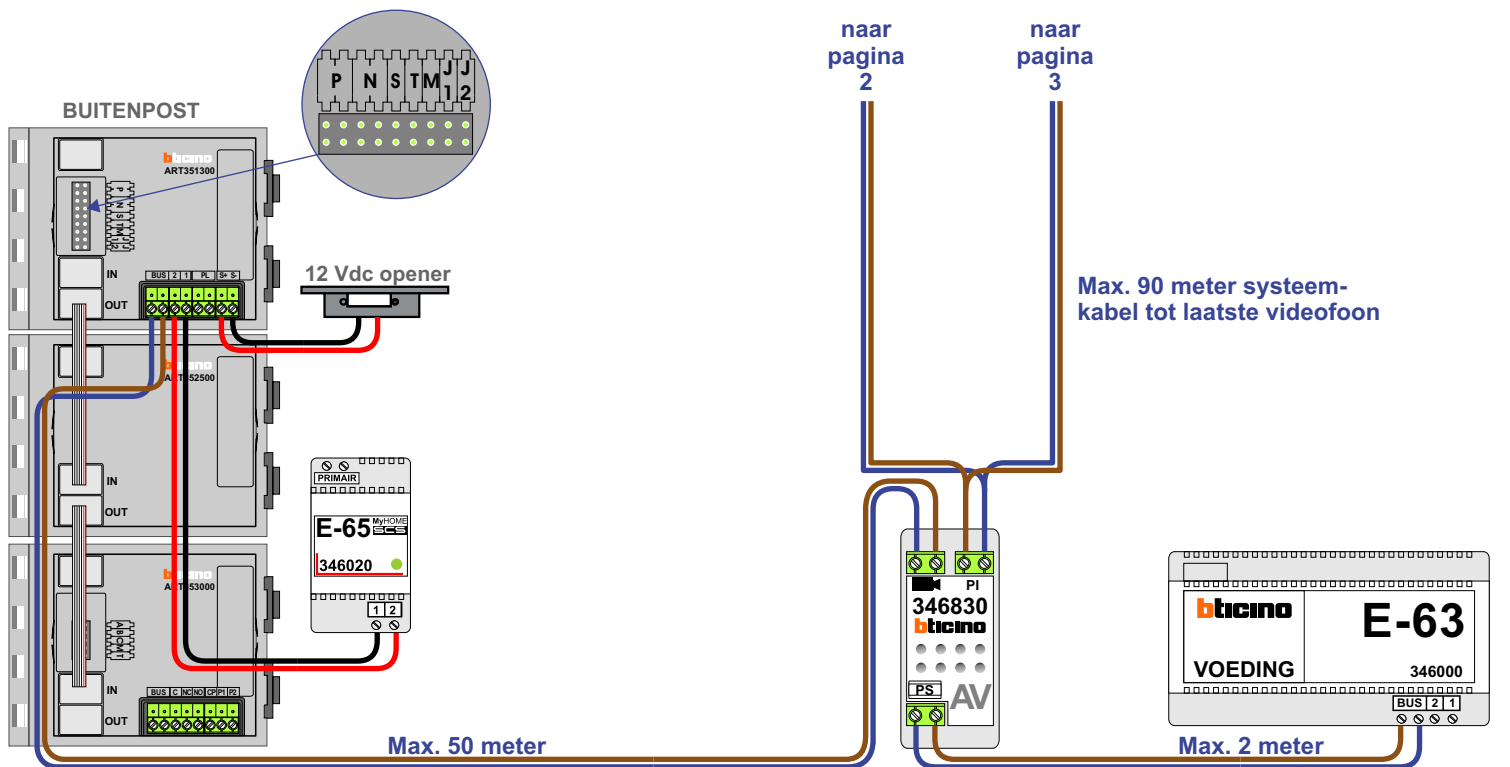


nelec

INTERCOM MADE EASY



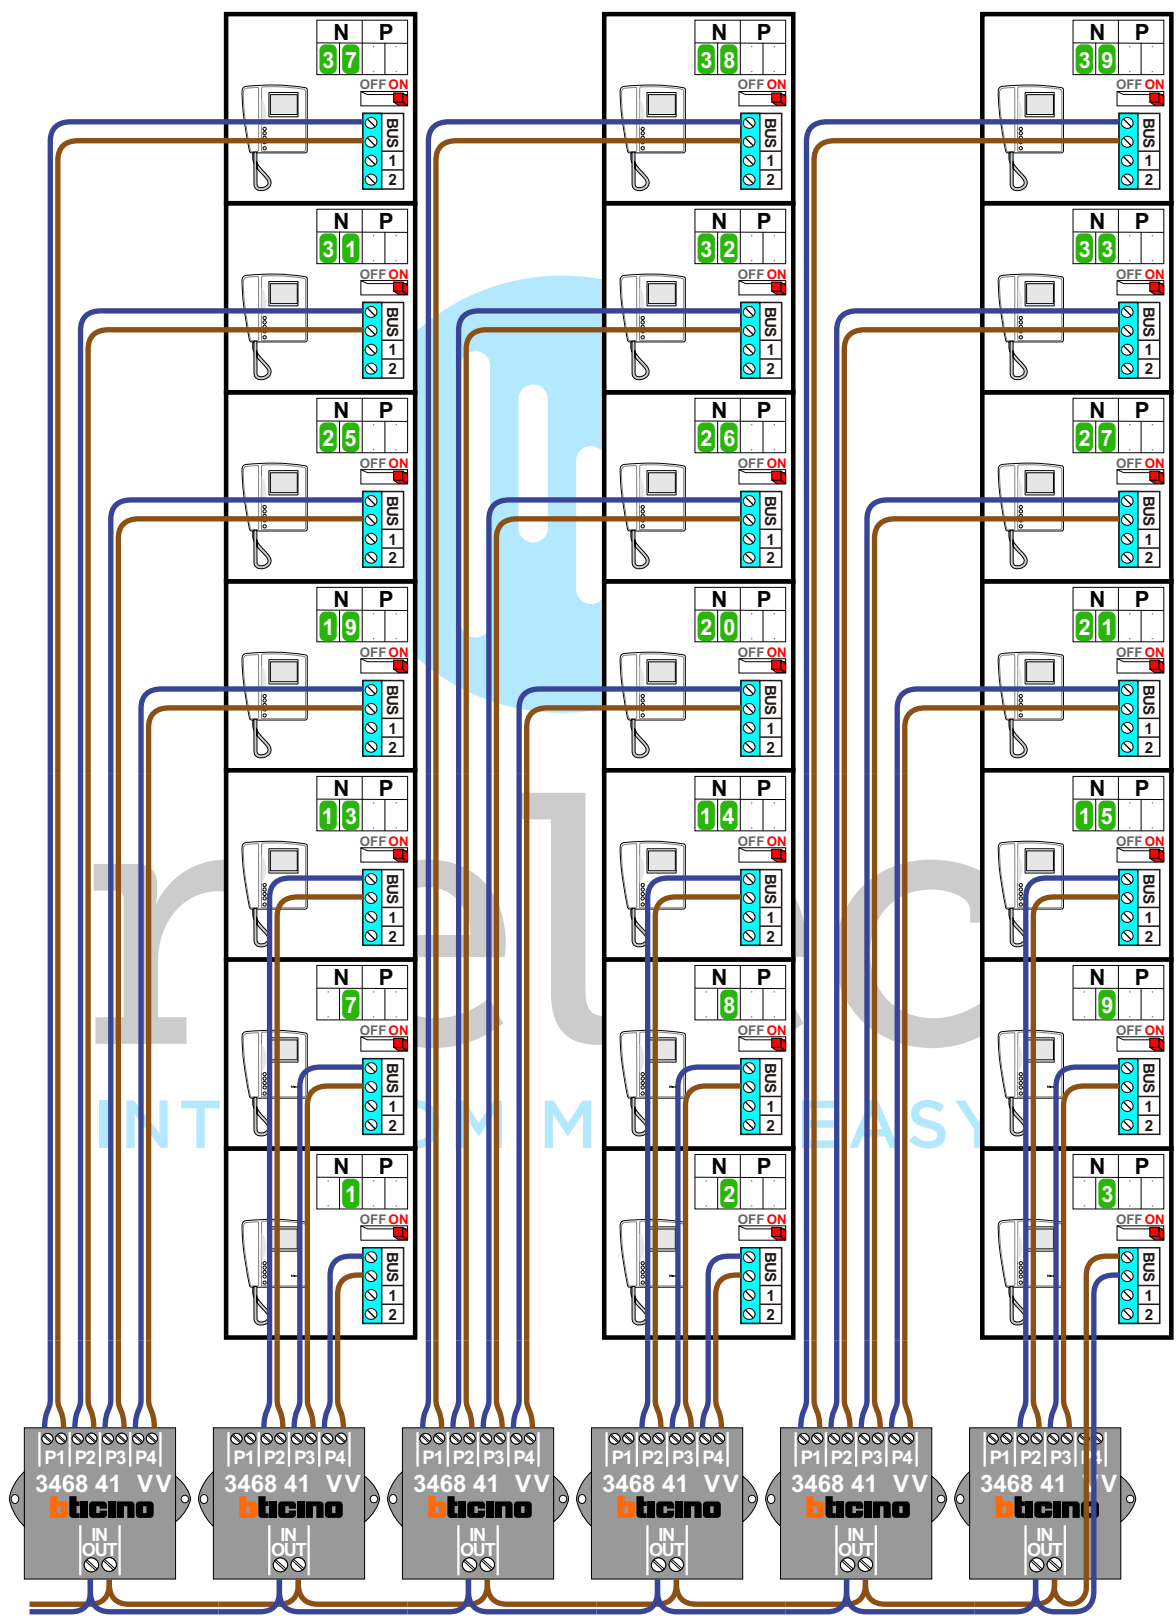

Vanaf pagina 1

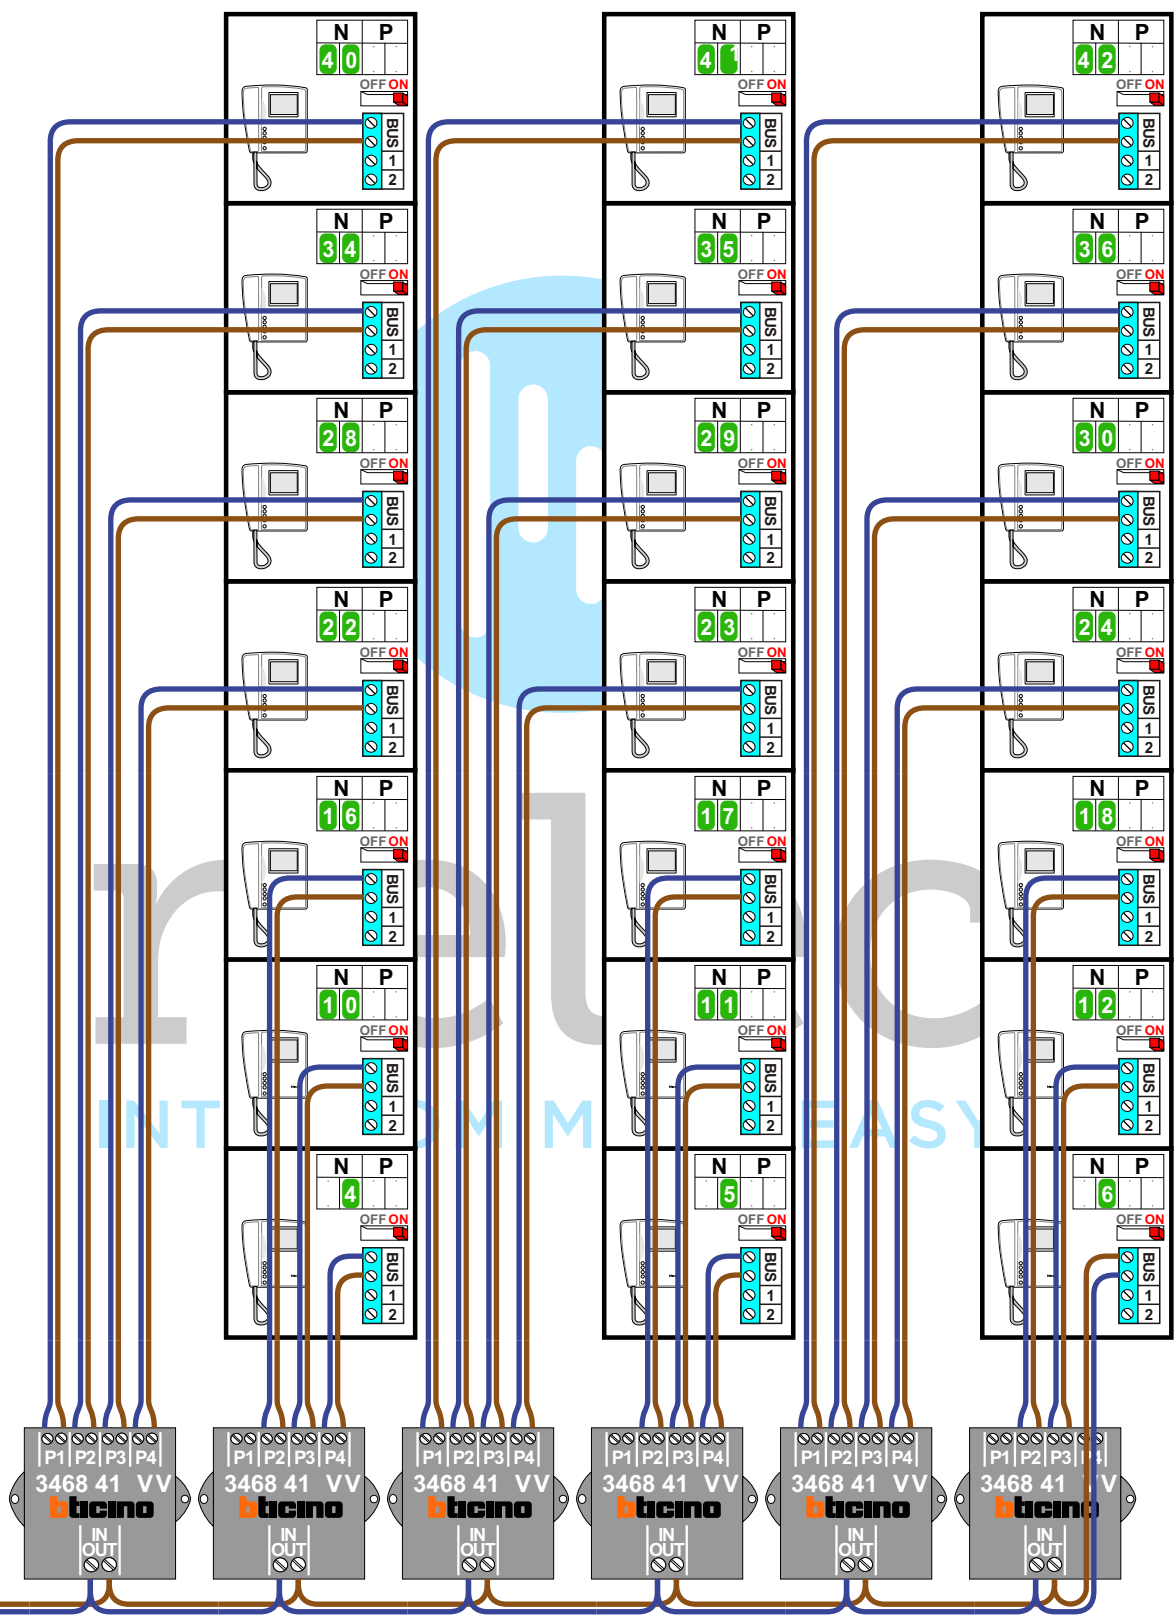

Vanaf pagina 1

Huisnummer N-Waarde

22	1
24	2
26	3
28	4
30	5
32	6
34	7
36	8
38	9
40	10
42	11
44	12
46	13
48	14
50	15
52	16
54	17
56	18
58	19
60	20
62	21
64	22
66	23
68	24
70	25
72	26
74	27
76	28
78	29
80	30
82	31
84	32
86	33
88	34
90	35
92	36
94	37
96	38
98	39
100	40
102	41
104	42


nelec
INTERCOM MADE EASY