



Toren 2 29 app

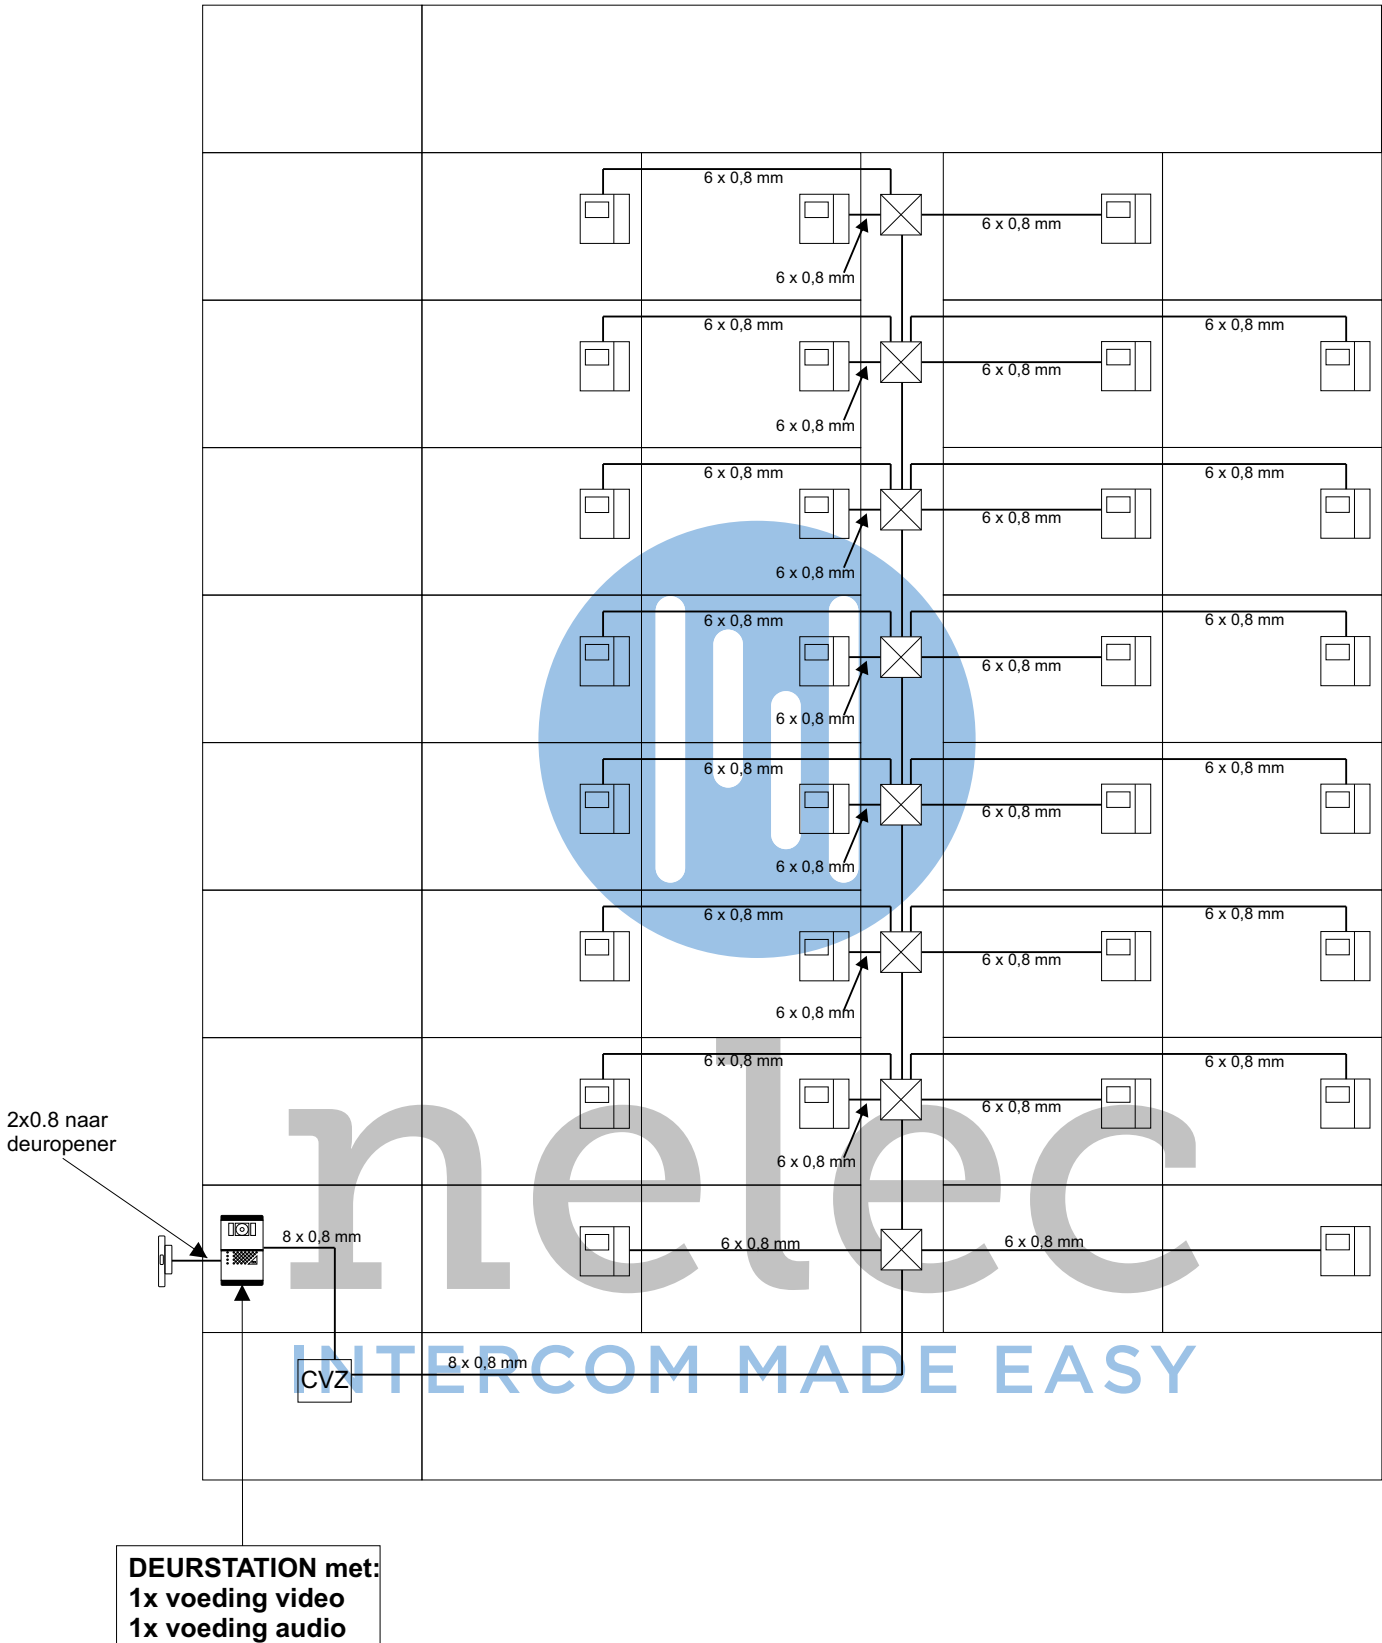

Toren 4 31 app

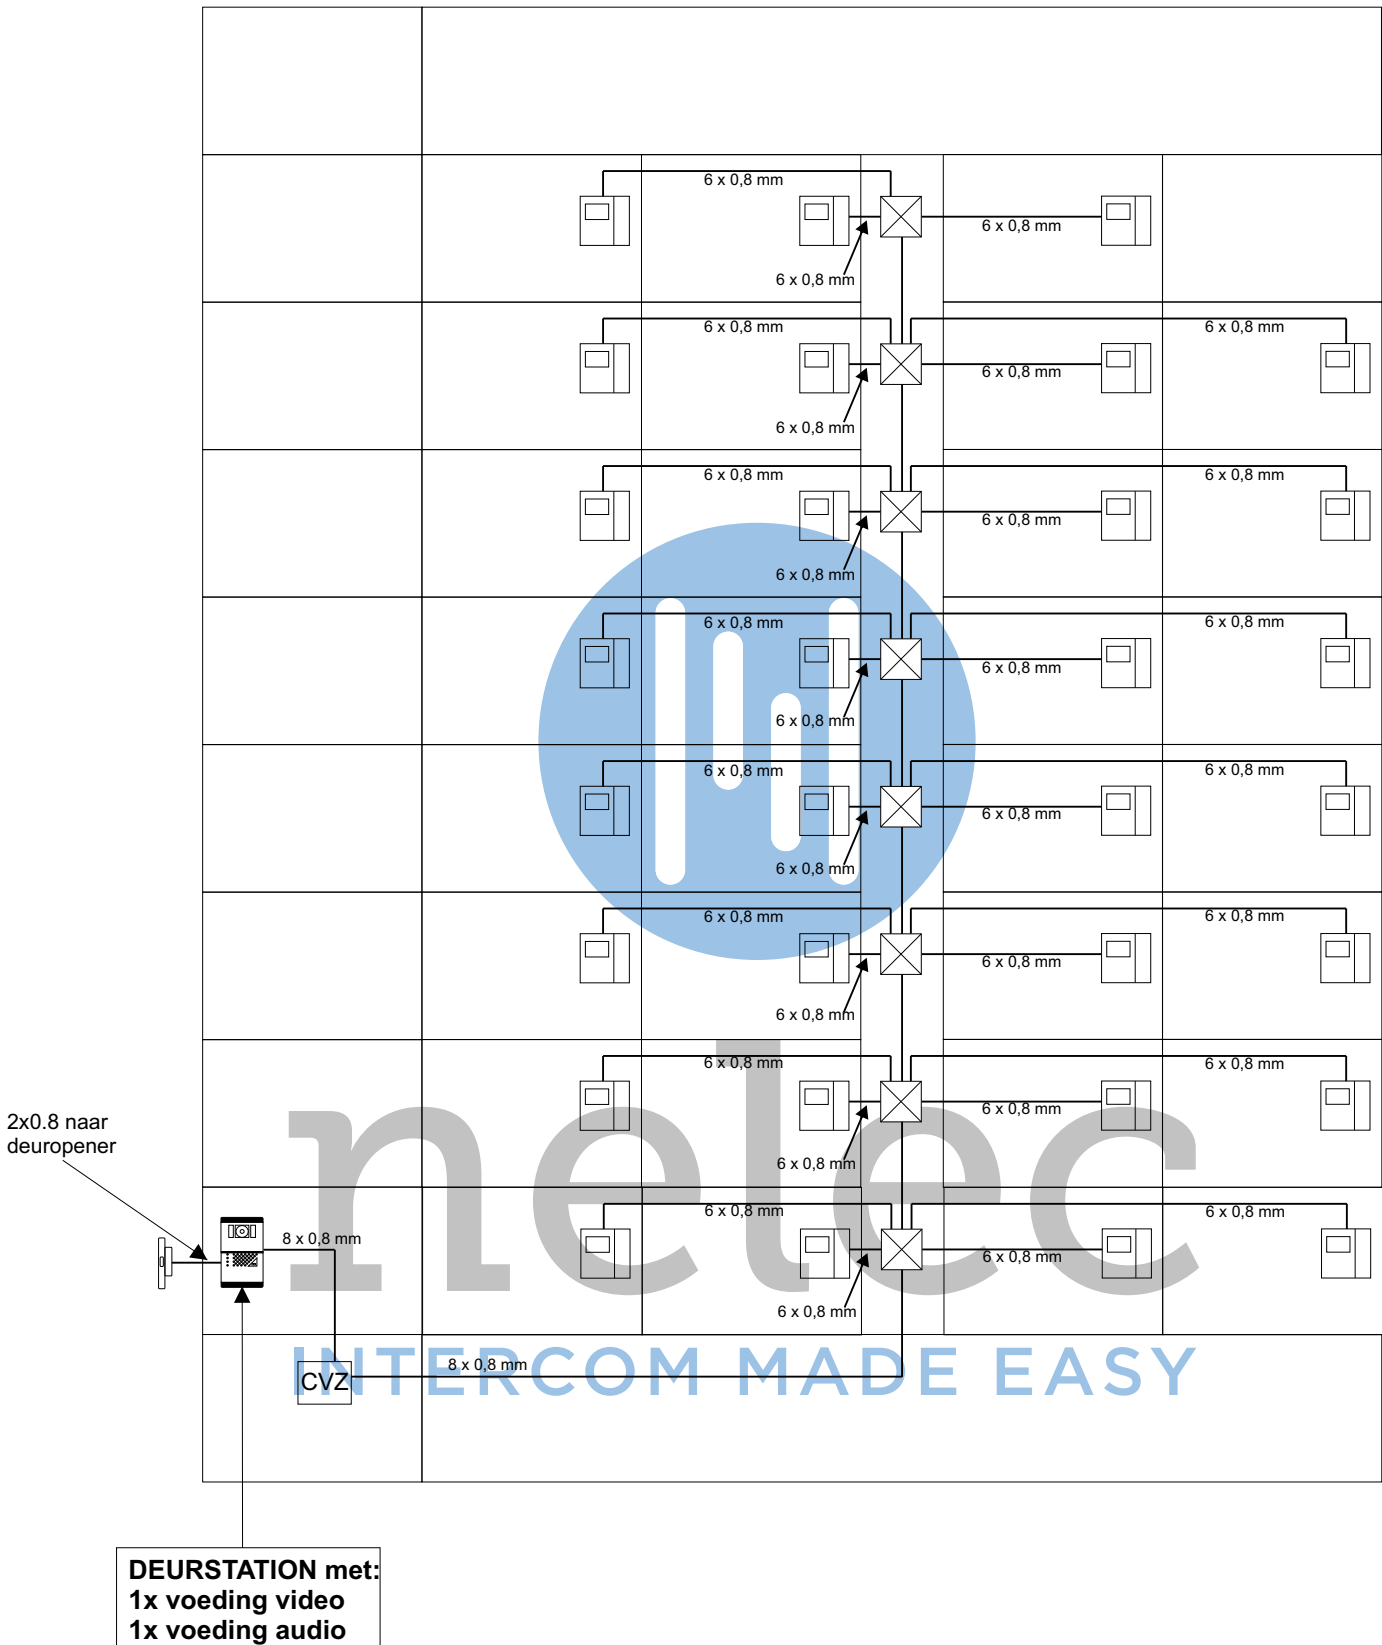

**DEURSTATION met:
1x voeding video
1x voeding audio**