


Max. 100 meter
systeemkabel
tot laatste
videofoon

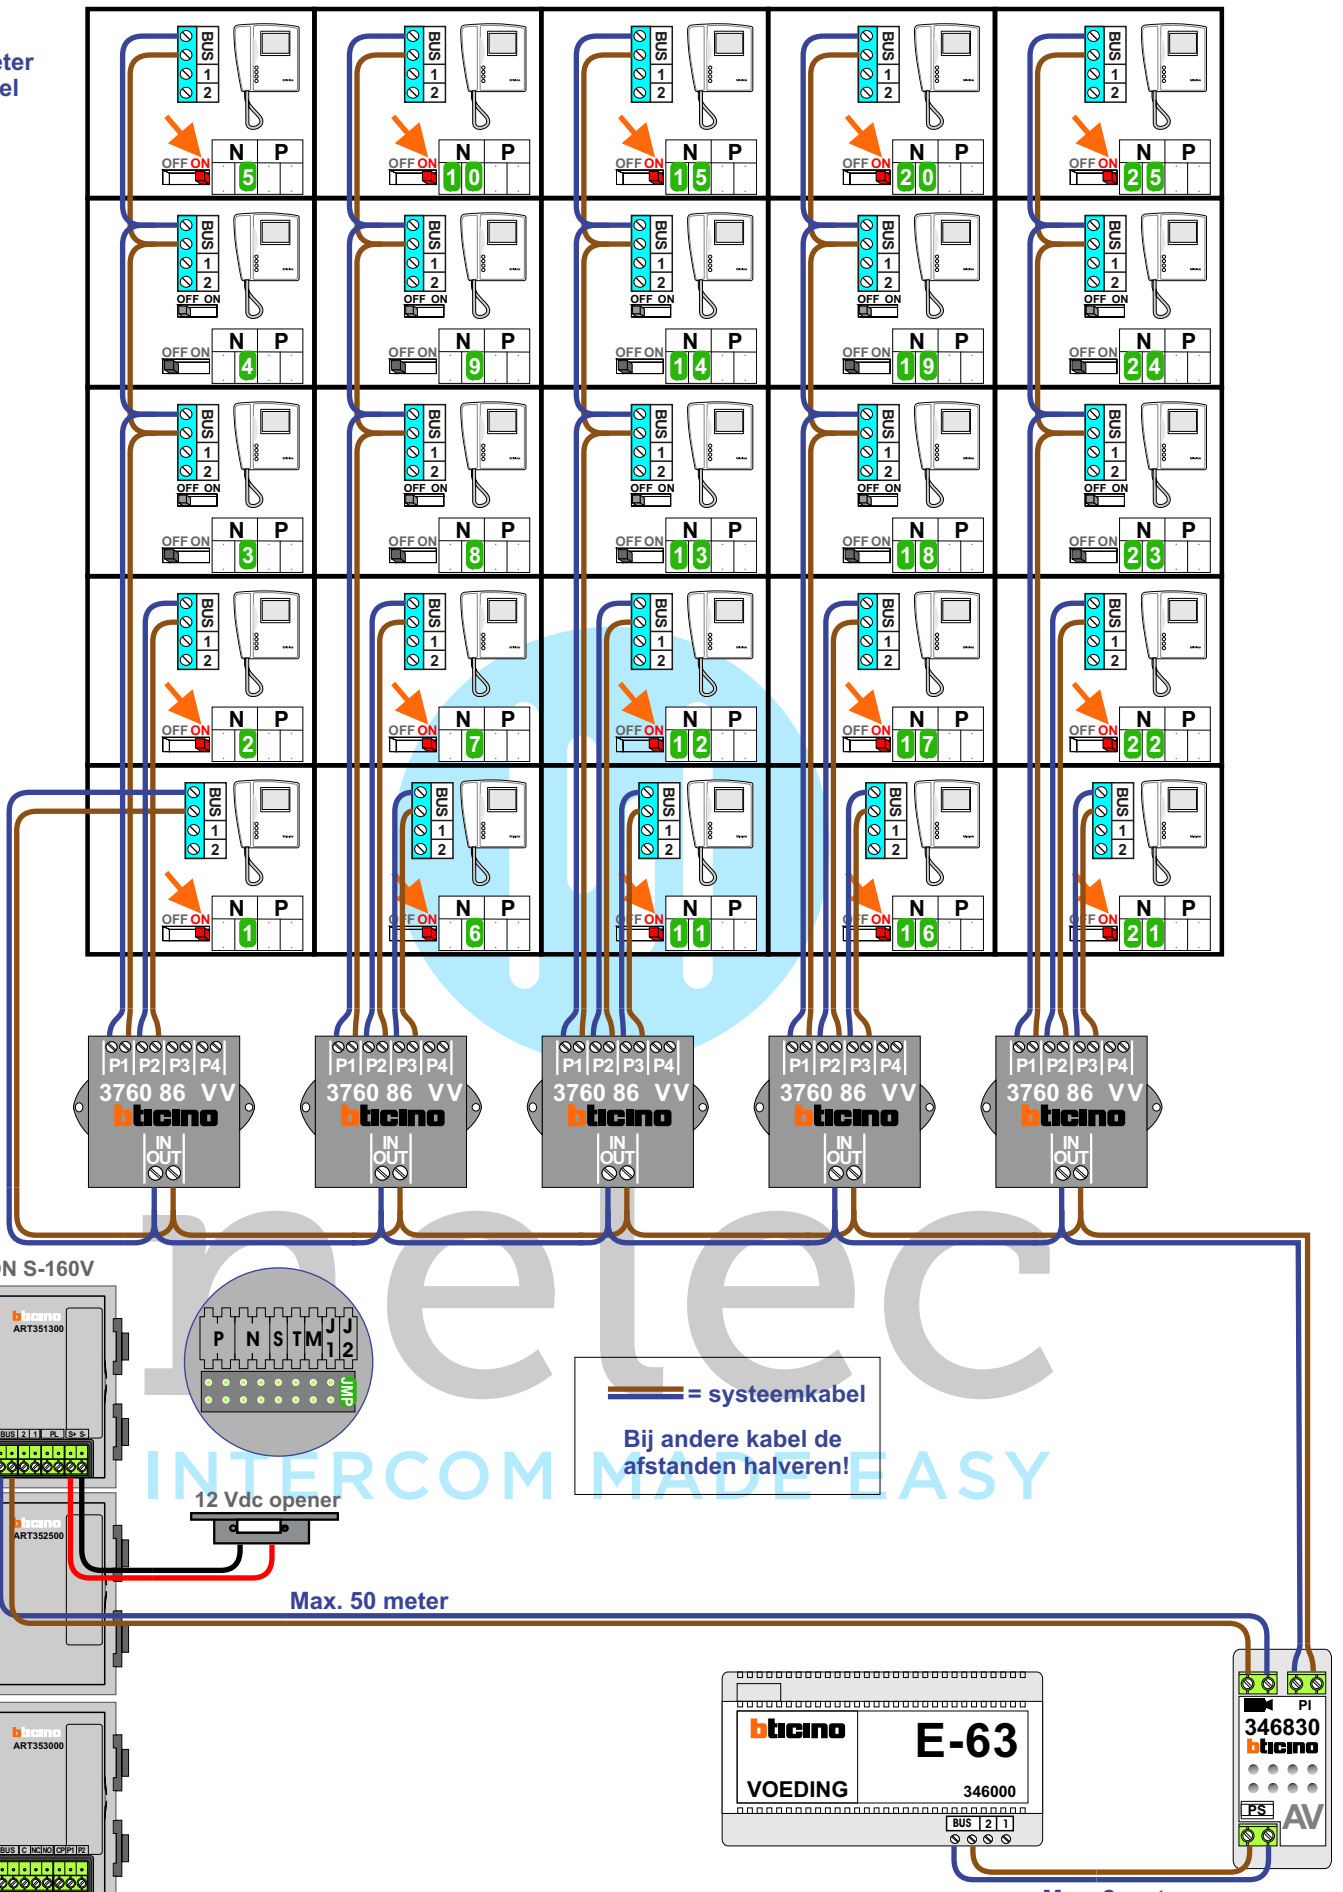

N-waarde	Huisnummer	Eindweerstand
1	15	
2	20	
3	25	
4	30	
5	35	X
6	14	
7	19	
8	24	
9	29	
10	34	X
11	13	
12	18	
13	23	
14	28	
15	33	X
16	12	
17	17	
18	22	
19	27	
20	32	X
21	11	
22	16	
23	21	
24	26	
25	31	X

nelec

INTERCOM MADE EASY