




— = systeemkabel
Bij andere getwiste
kabel 66% afstand!
Bij ongetwiste kabel
max. 50 meter buiten-
post naar videofoon.
UTP op aanvraag.

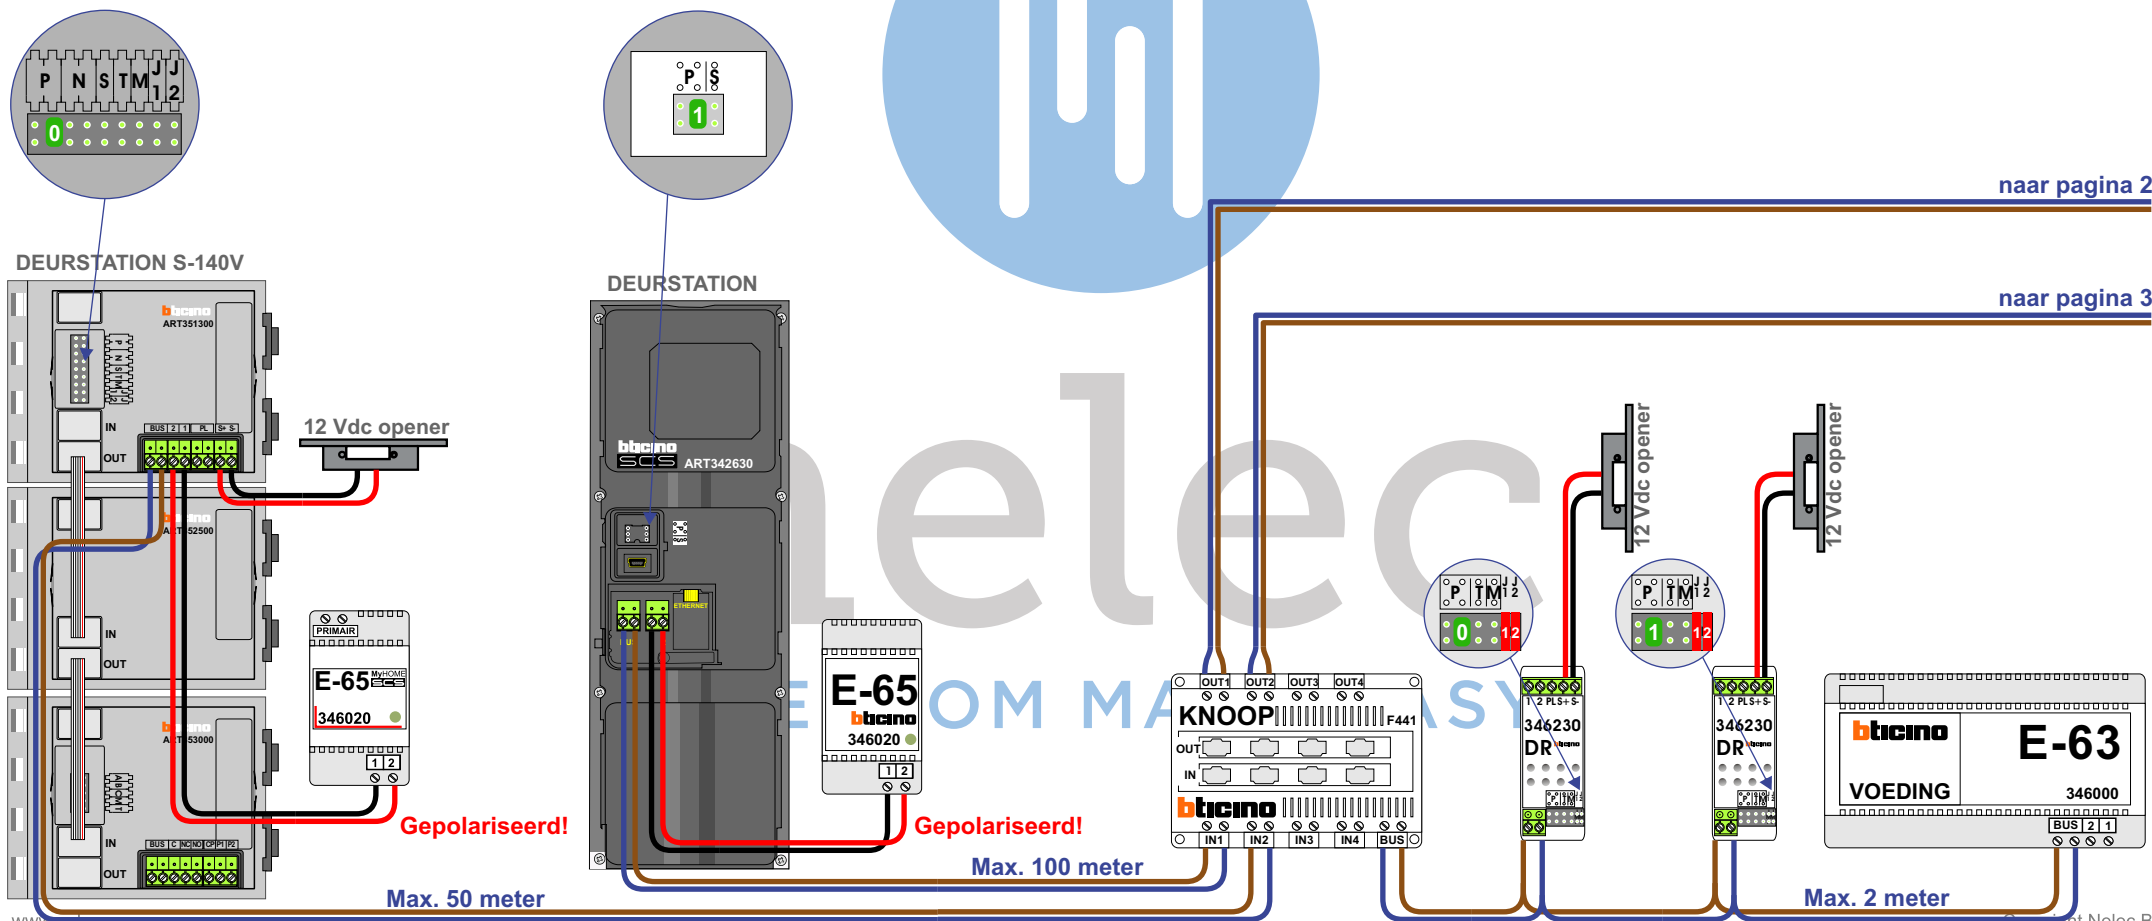

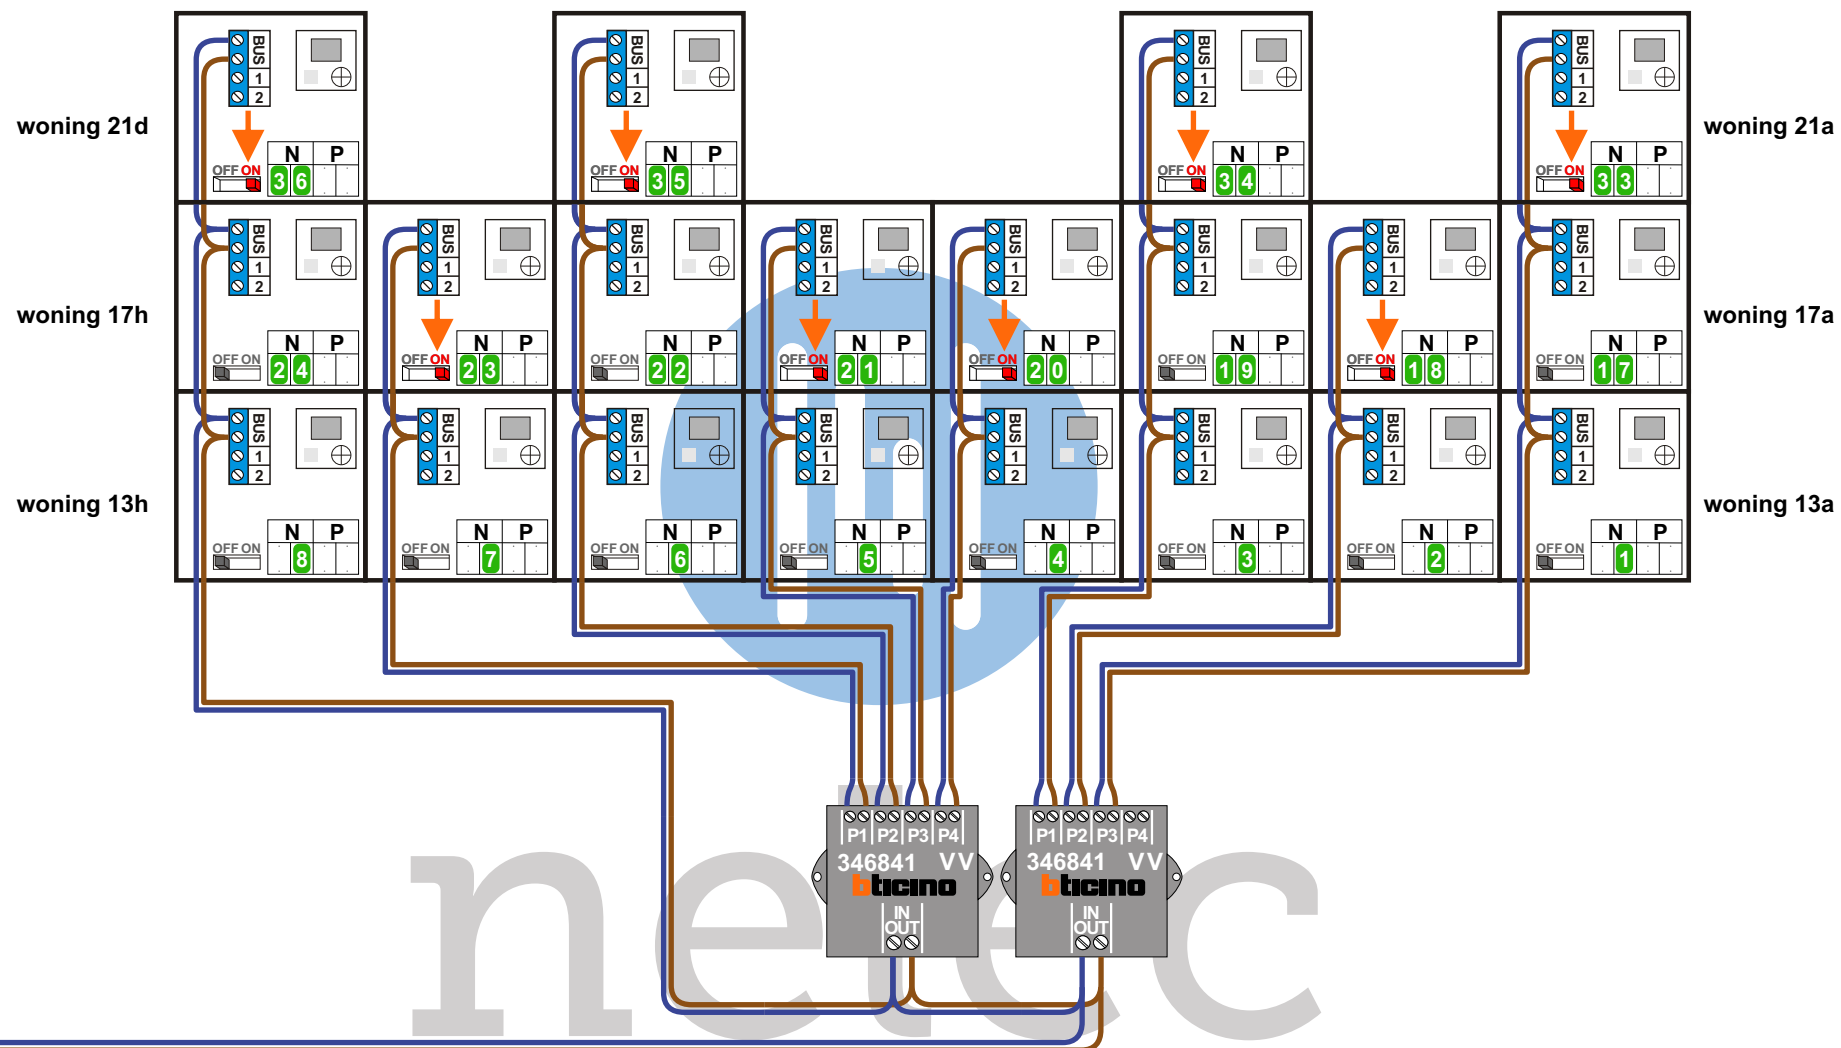

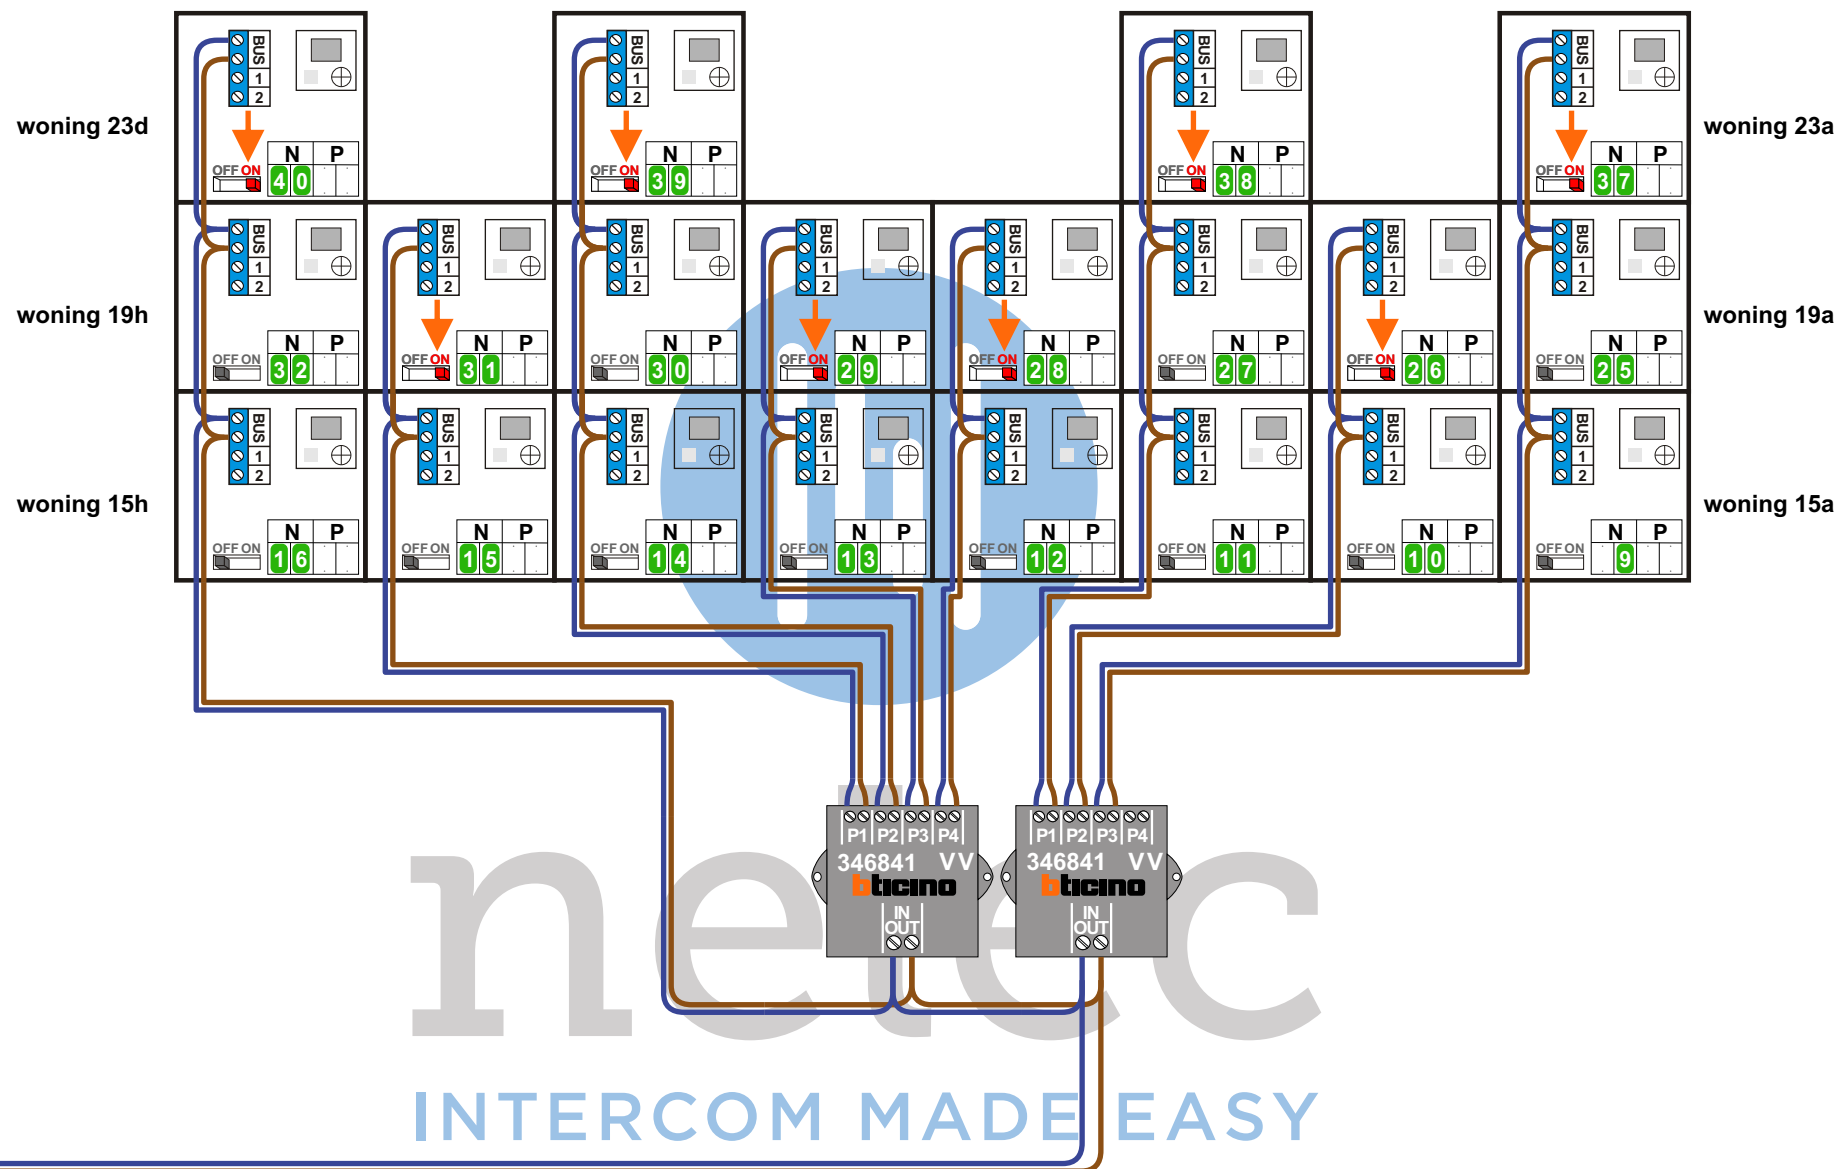

N-Waarde	Huisnummer	Switch-ON
1	13A	
2	13B	
3	13C	
4	13D	
5	13E	
6	13F	
7	13G	
8	13H	
9	15A	
10	15B	
11	15C	
12	15D	
13	15E	
14	15F	
15	15G	
16	15H	
17	17A	
18	17B	X
19	17C	
20	17D	X
21	17E	X
22	17F	
23	17G	X
24	17H	
25	19A	
26	19B	X
27	19C	
28	19D	X
29	19E	X
30	19F	
31	19G	X
32	19H	
33	21A	X
34	21B	X
35	21C	X
36	21D	X
37	23A	X
38	23B	X
39	23C	X
40	23D	X