
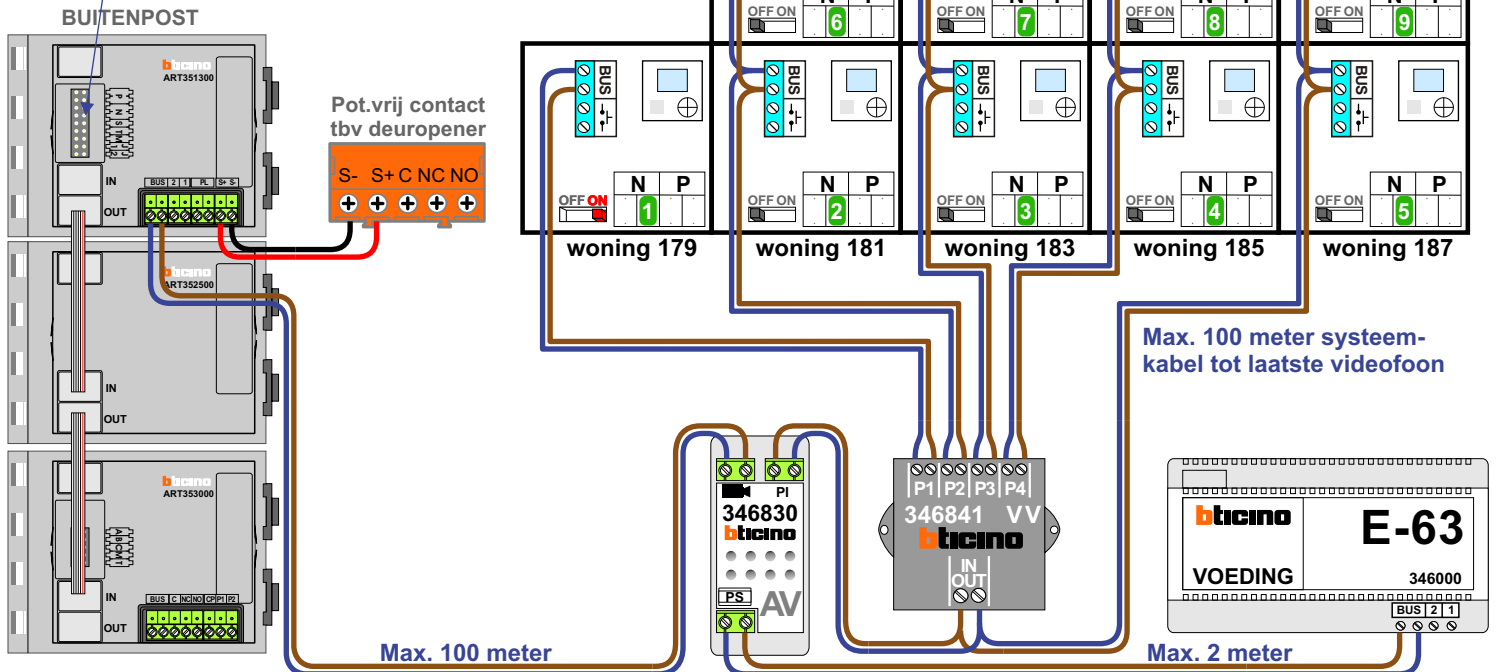
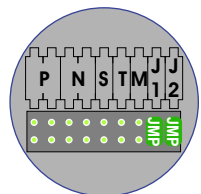


 = systeemkabel

Bij andere getwiste kabel **66%** afstand!
Bij ongetwiste kabel **max. 50 meter** buitenpost naar videofoon.
UTP op aanvraag.

De aders van de bus moeten **echt op de connector** doorgelust worden!

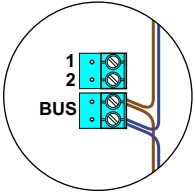

Huisnummer	N-Waarde
179	1
181	2
183	3
185	4
187	5
189	6
191	7
193	8
195	9
197	10
199	11
201	12
203	13
205	14
207	15
209	16
211	17
213	18
215	19
217	20
219	21
221	22
223	23
225	24
227	25
229	26
231	27