



— = systeemkabel
 Bij andere getwiste kabel **66%** afstand!
 Bij ongetwiste kabel **max. 50 meter** buitenpost naar videofoon.
 UTP op aanvraag.

T-40
 M-40

BUS


De anders moeten **echt OP de connector** doorgelust worden!

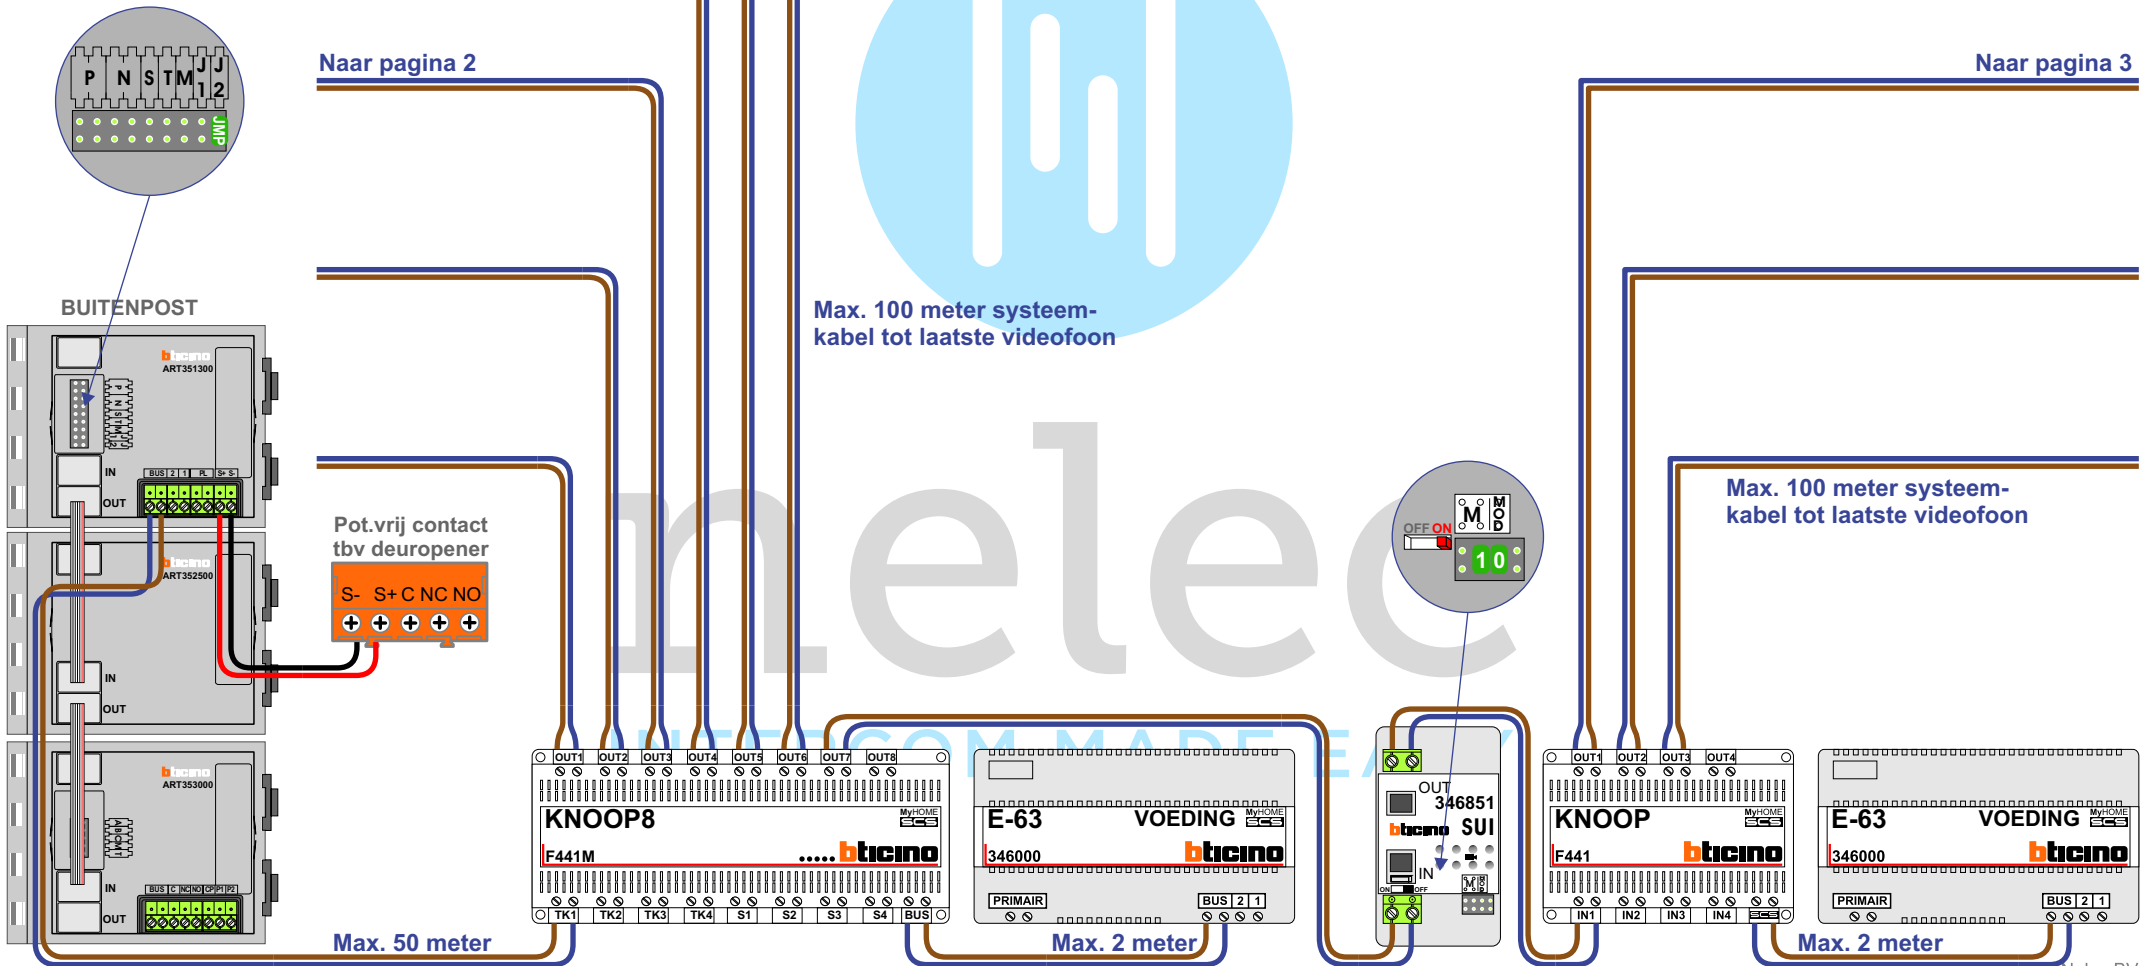

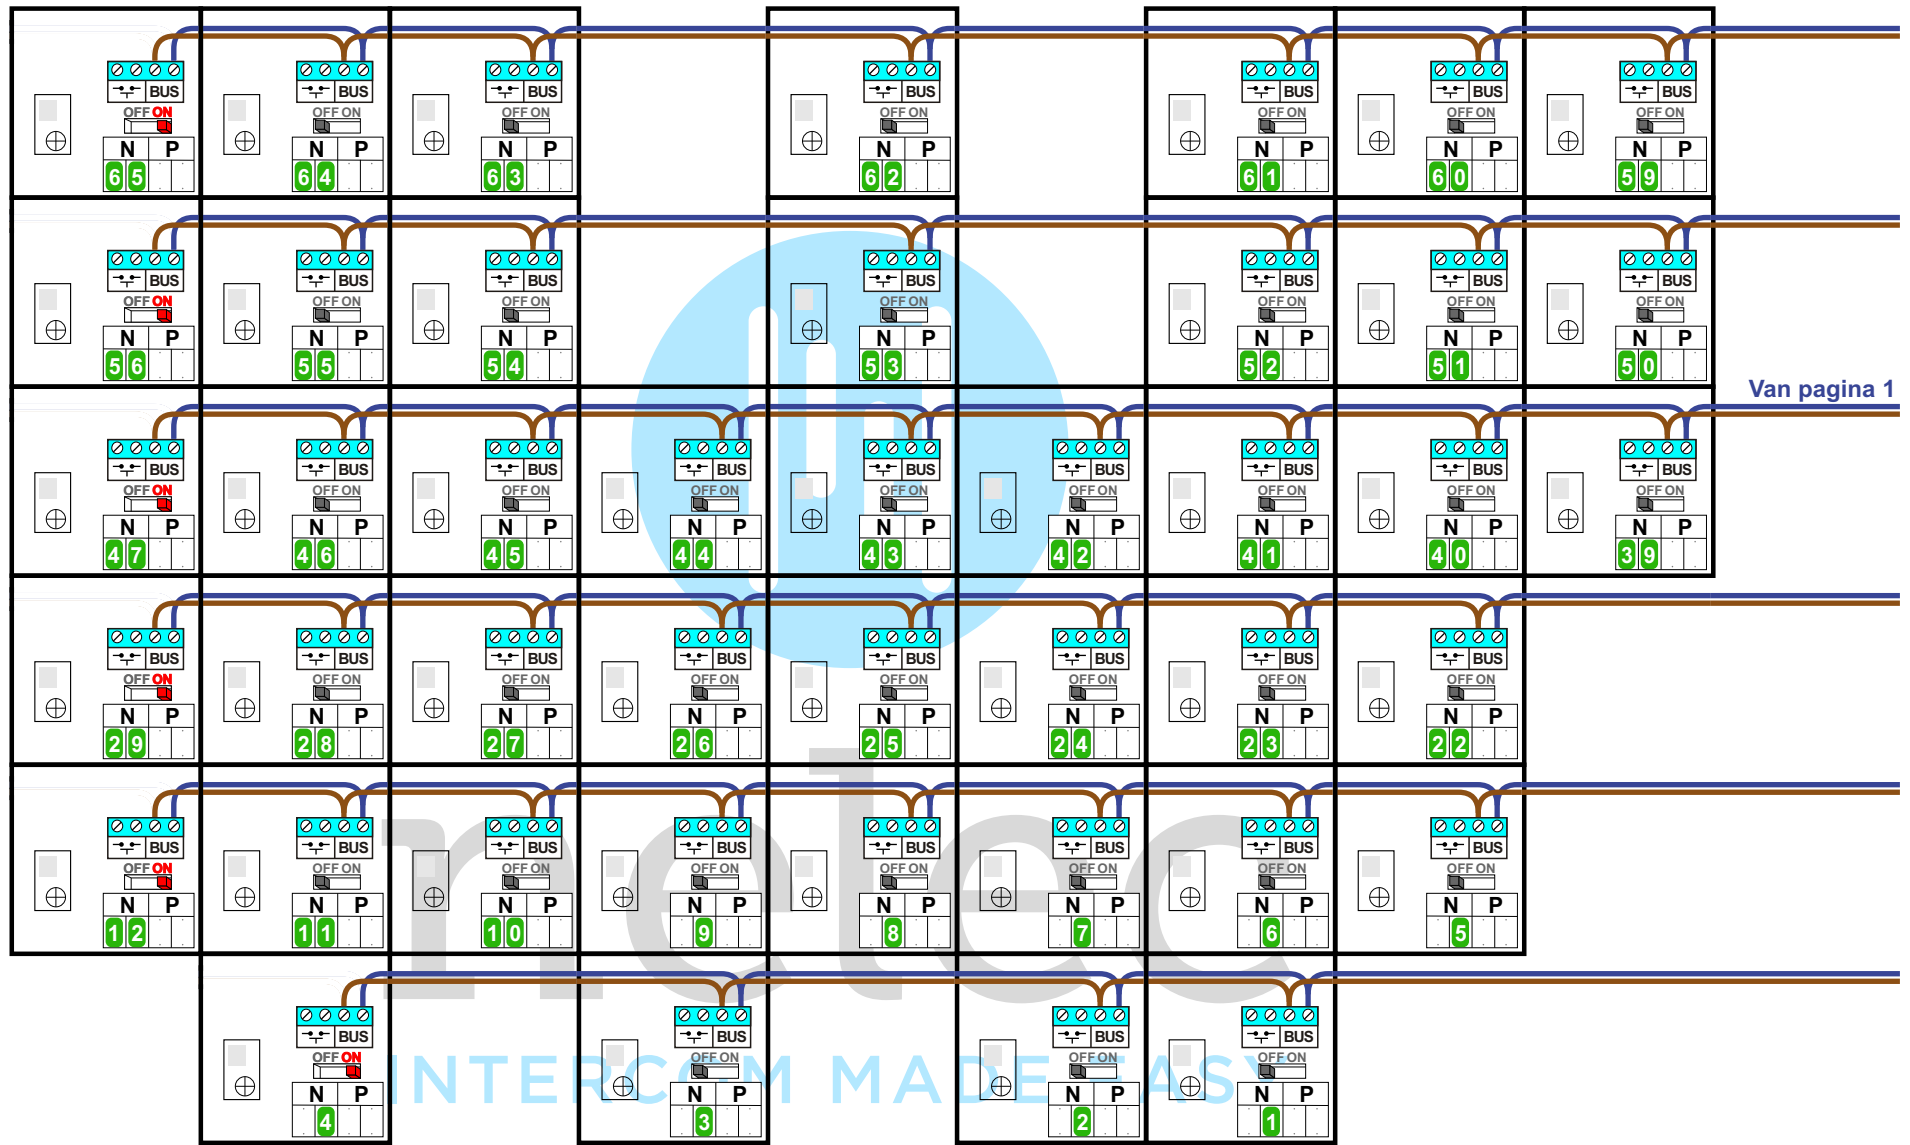

Van pagina 1

Van pagina 1

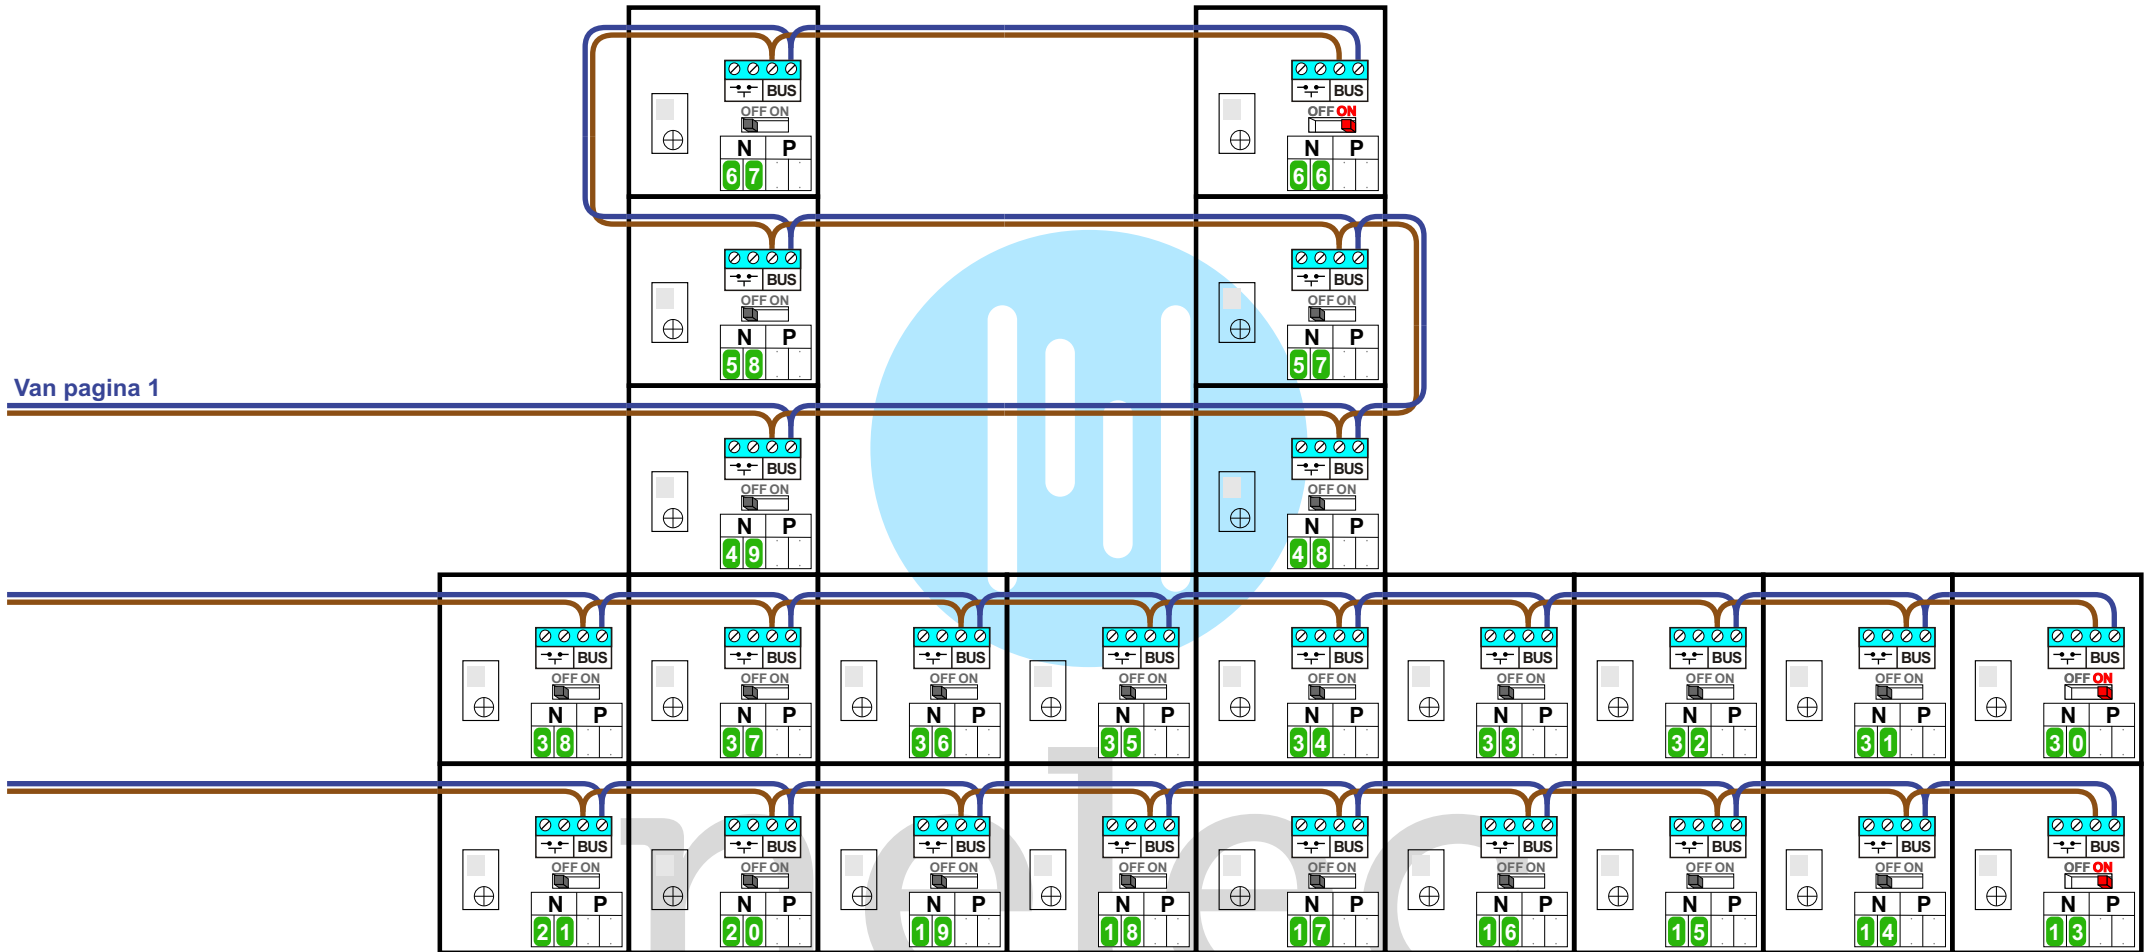

INTERCOM MADE EASY

huisnummer	N waarde	huisnummer	N waarde	huisnummer	N waarde
35	1	83	25	131	49
37	2	85	26	133	50
39	3	87	27	135	51
41	4	89	28	137	52
43	5	91	29	139	53
45	6	93	30	141	54
47	7	95	31	143	55
49	8	97	32	145	56
51	9	99	33	147	57
53	10	101	34	149	58
55	11	103	35	151	59
57	12	105	36	153	60
59	13	107	37	155	61
61	14	109	38	157	62
63	15	111	39	159	63
65	16	113	40	161	64
67	17	115	41	163	65
69	18	117	42	165	66
71	19	119	43	167	67
73	20	121	44		
75	21	123	45		
77	22	125	46		
79	23	127	47		
81	24	129	48		