
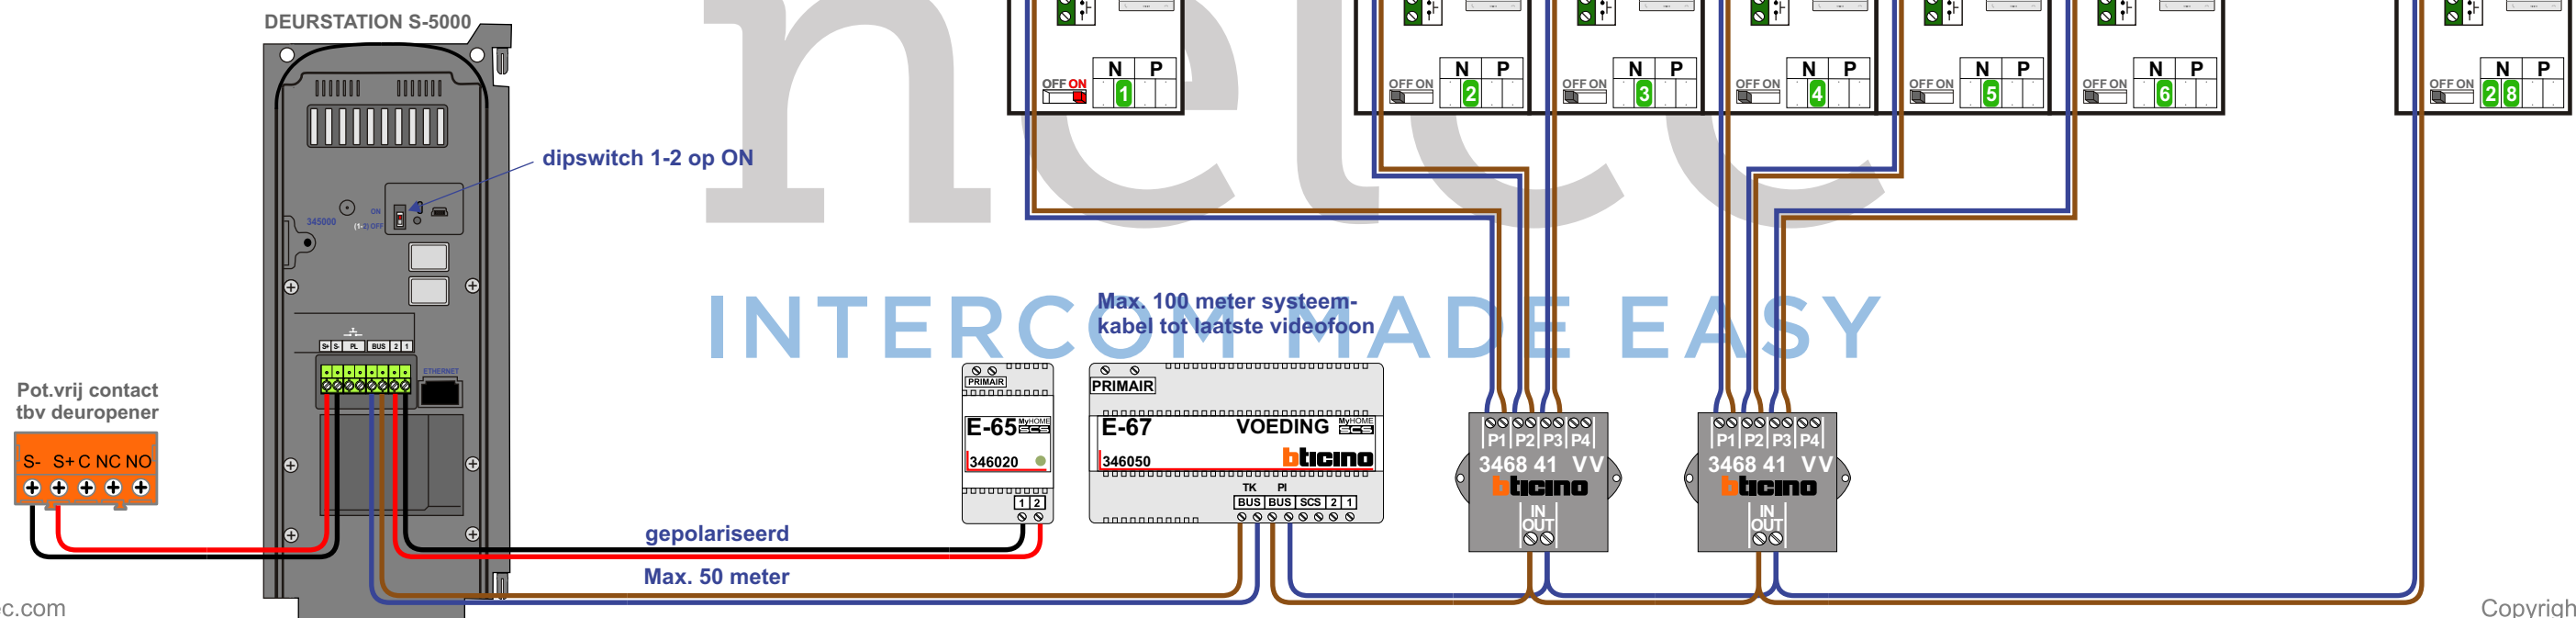


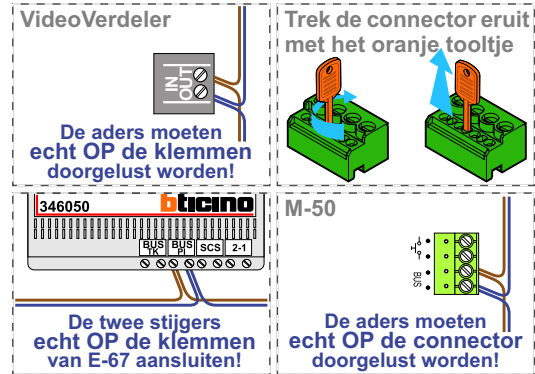

N-Waarde	Huisnummer	Switch-ON
1	25	X
2	27	
3	29	
4	31	
5	33	
6	35	
7	37	
8	39	
9	41	
10	43	
11	45	
12	47	
13	49	
14	51	
15	53	
16	55	
17	57	X
18	59	
19	61	
20	63	
21	65	
22	67	X
23	69	X
24	71	
25	73	
26	75	X
27	77	X
28	79	
29	81	
30	83	
31	85	X