



— = systeemkabel
 Bij andere getwiste kabel **66%** afstand!
 Bij ongetwiste kabel **max. 50 meter** buitenpost naar videofoon.
 UTP op aanvraag.

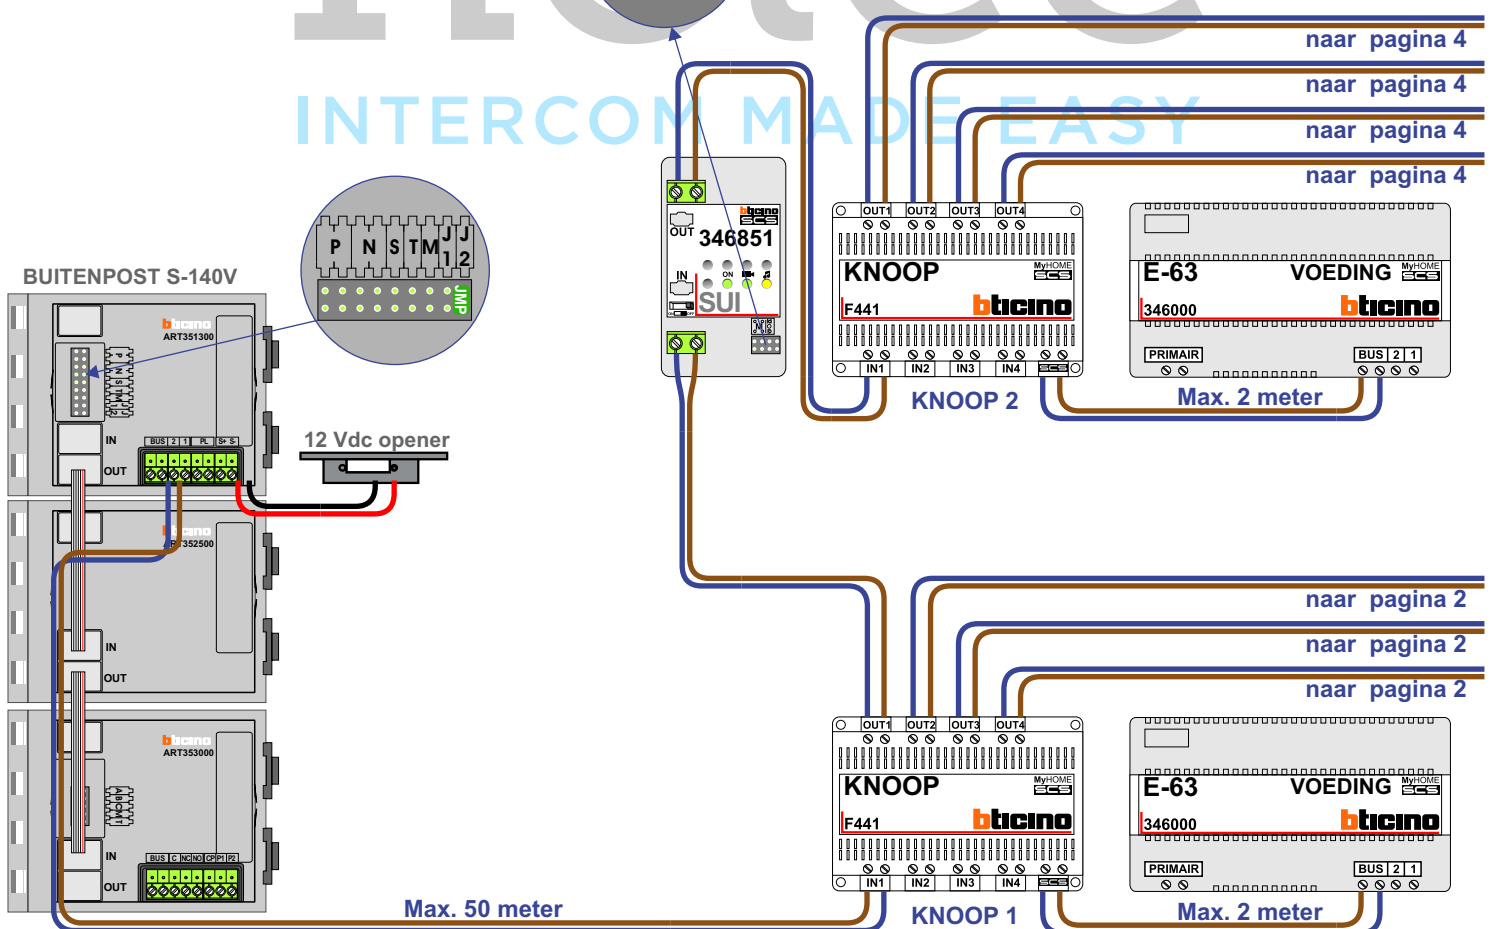

nelec
INTERCOM MADE EASY




Naar pagina 3

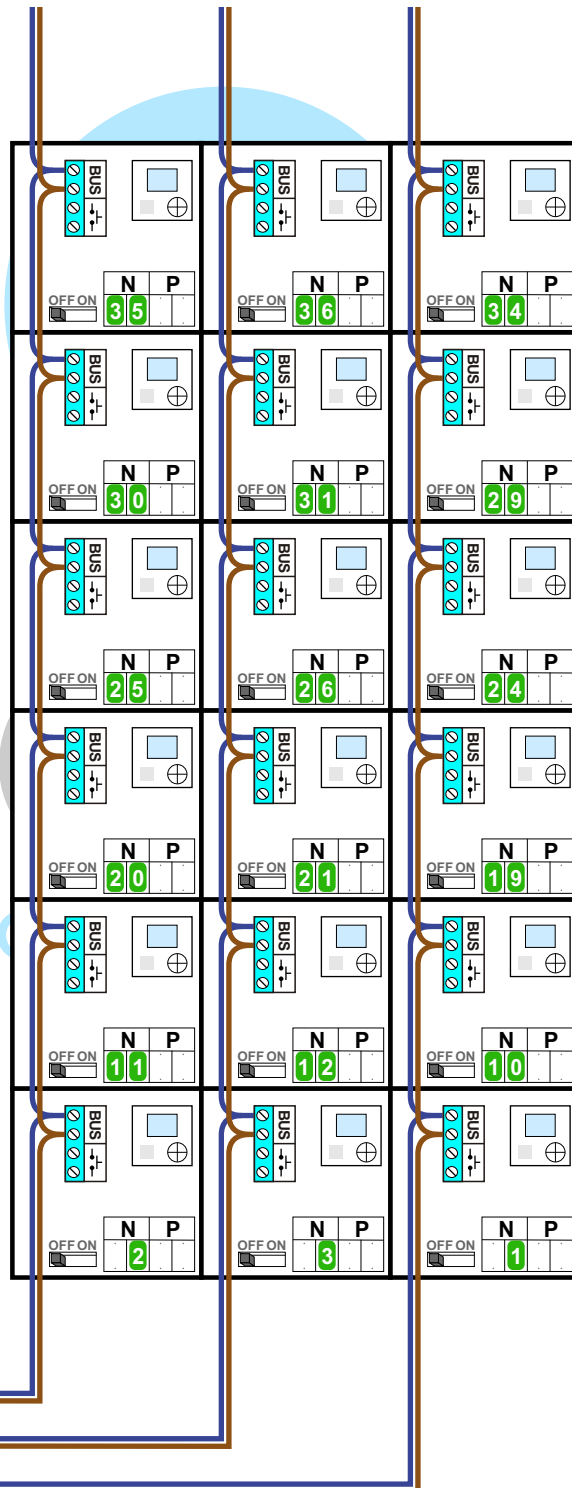

Van KNOOP 1 pagina 1

Van KNOOP 1 pagina 1

Van KNOOP 1 pagina 1

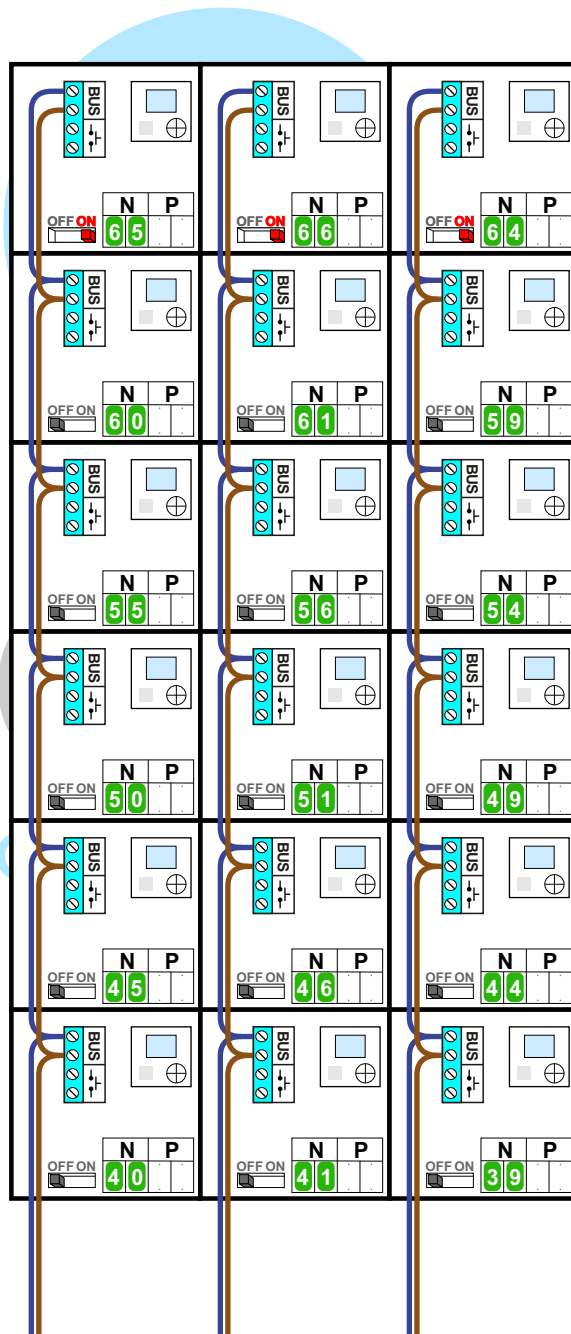


Van pagina 2




Naar pagina 5



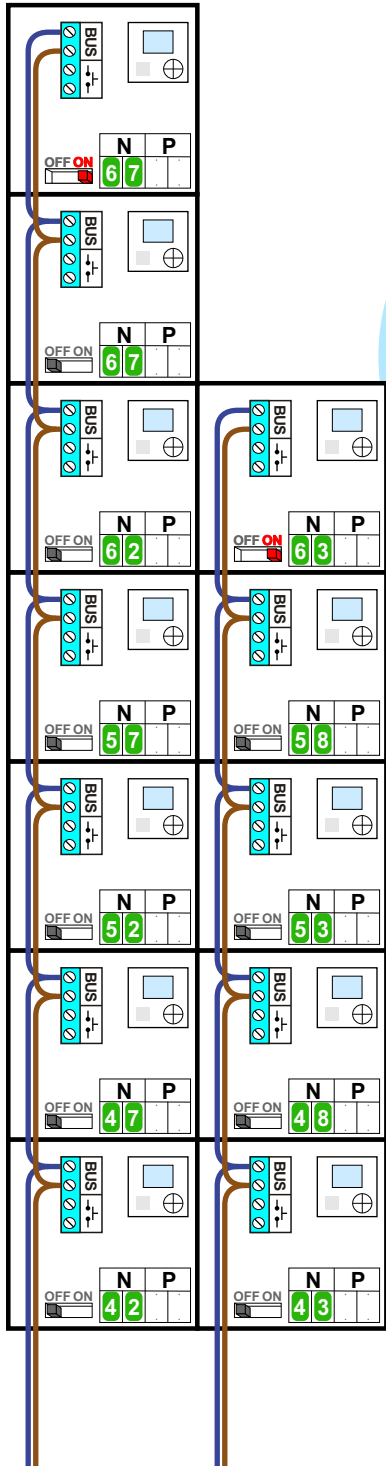

Van pagina 4

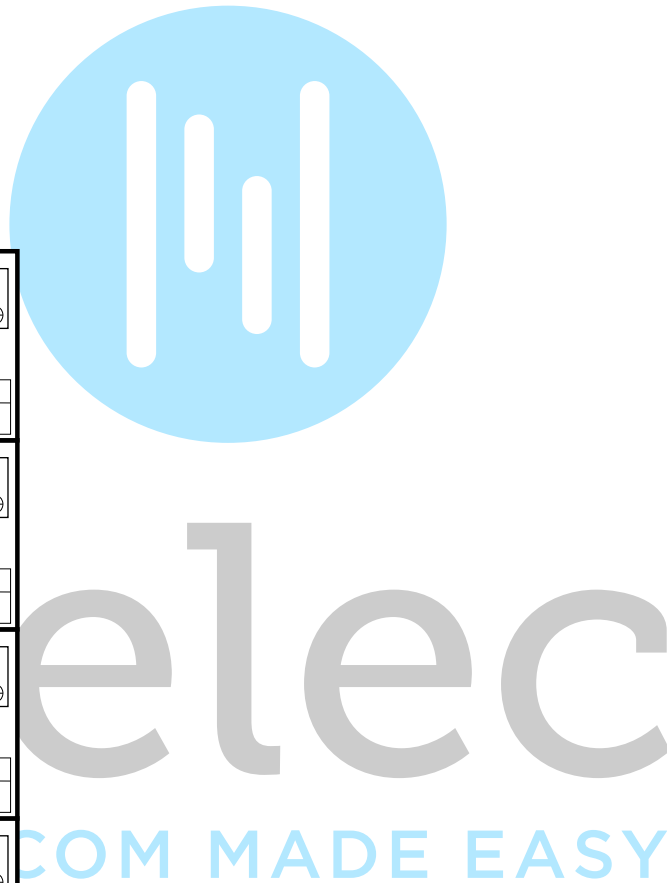

N-waarde	Huisnummer
1	109
2	111
3	113
4	115
5	117
6	119
7	121
8	123
9	125
10	127
11	129
12	131
13	133
14	135
15	137
16	139
17	141
18	143
19	145
20	147
21	149
22	151
23	153
24	155
25	157
26	159
27	161
28	163
29	165
30	167
31	169
32	171
33	173
34	175
35	177
36	179
37	181
38	183
39	185
40	187
41	189
42	191
43	193
44	195
45	197
46	199
47	201
48	203
49	205
50	207
51	209
52	211
53	213
54	215
55	217
56	219
57	221
58	223
59	225
60	227
61	229
62	231
63	233
64	235
65	237
66	239
67	241

nelec
INTERCOM MADE EASY