

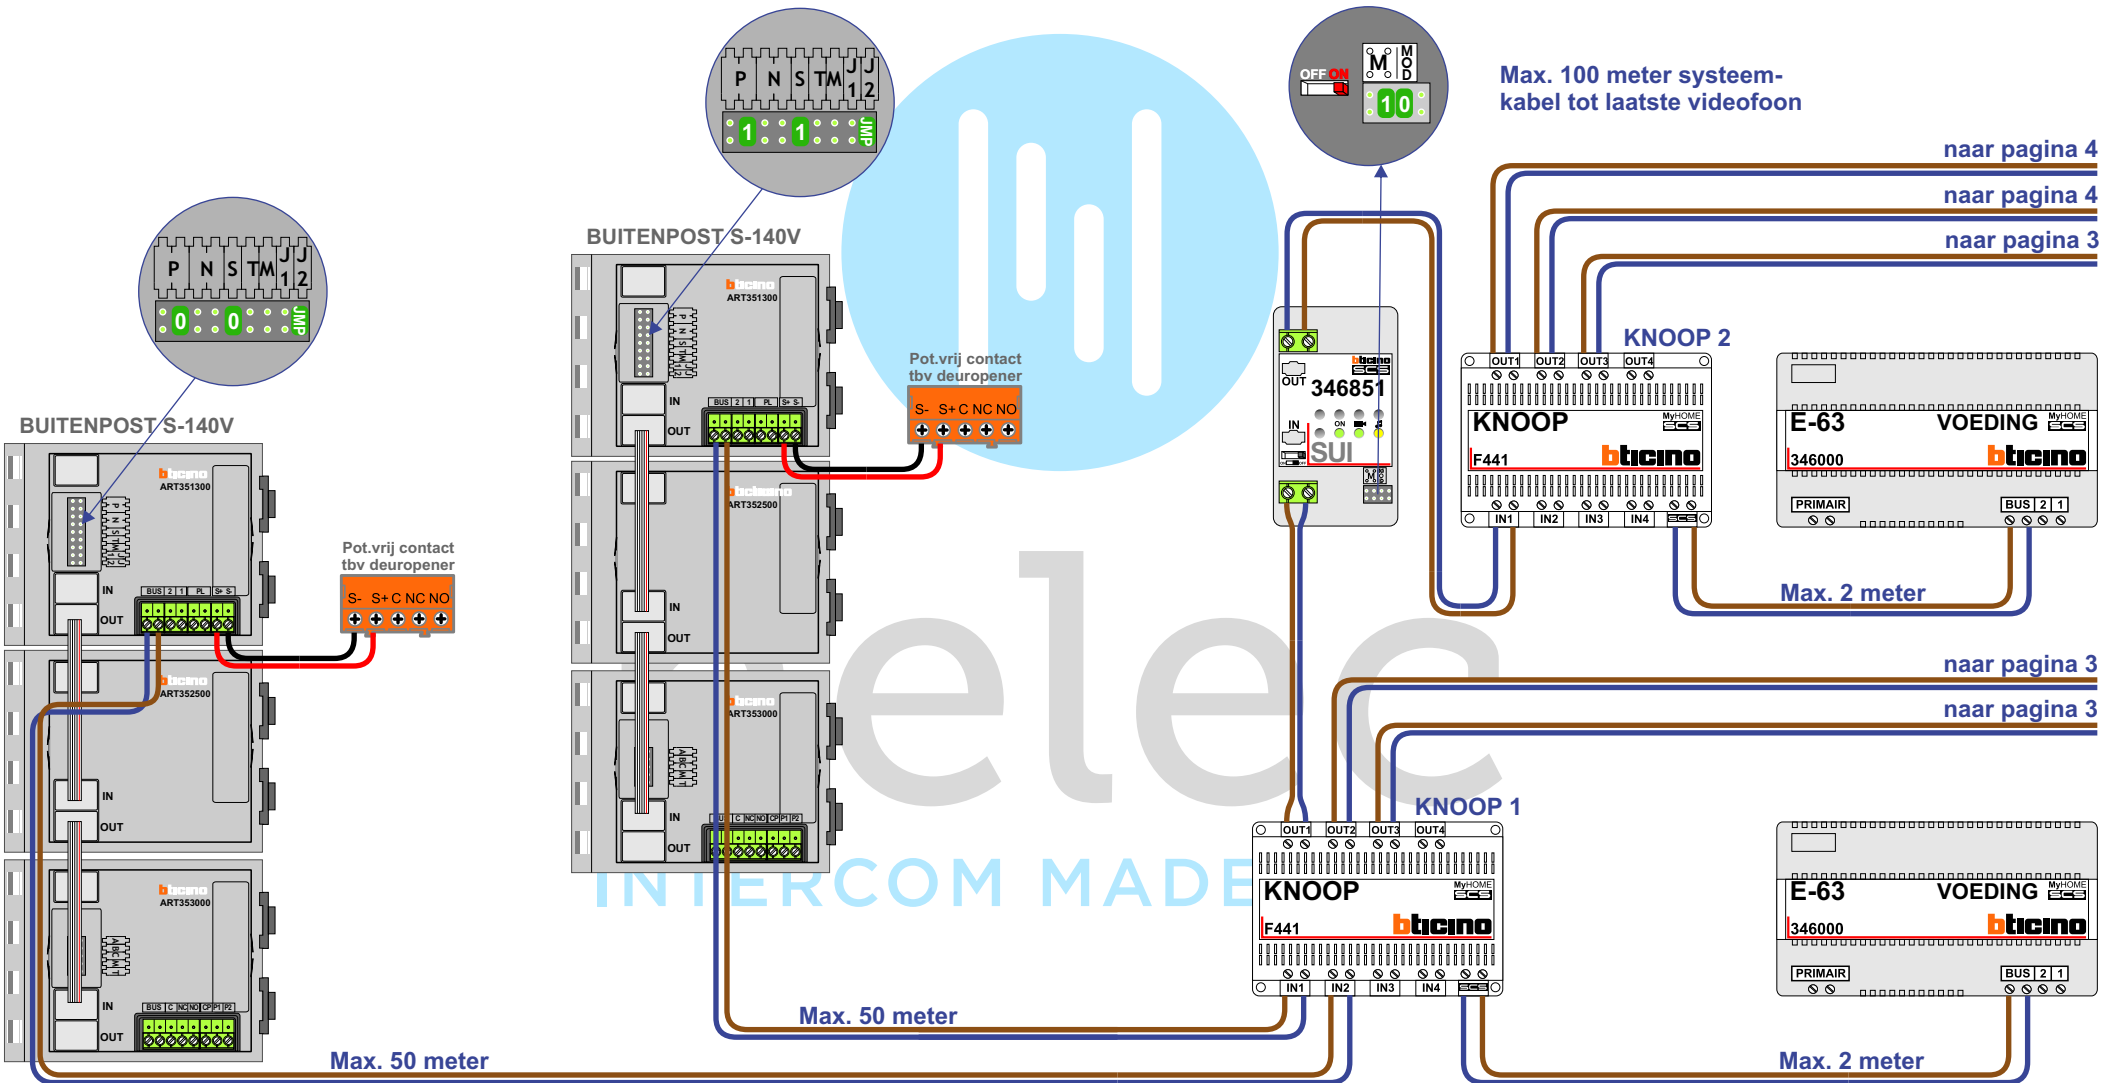
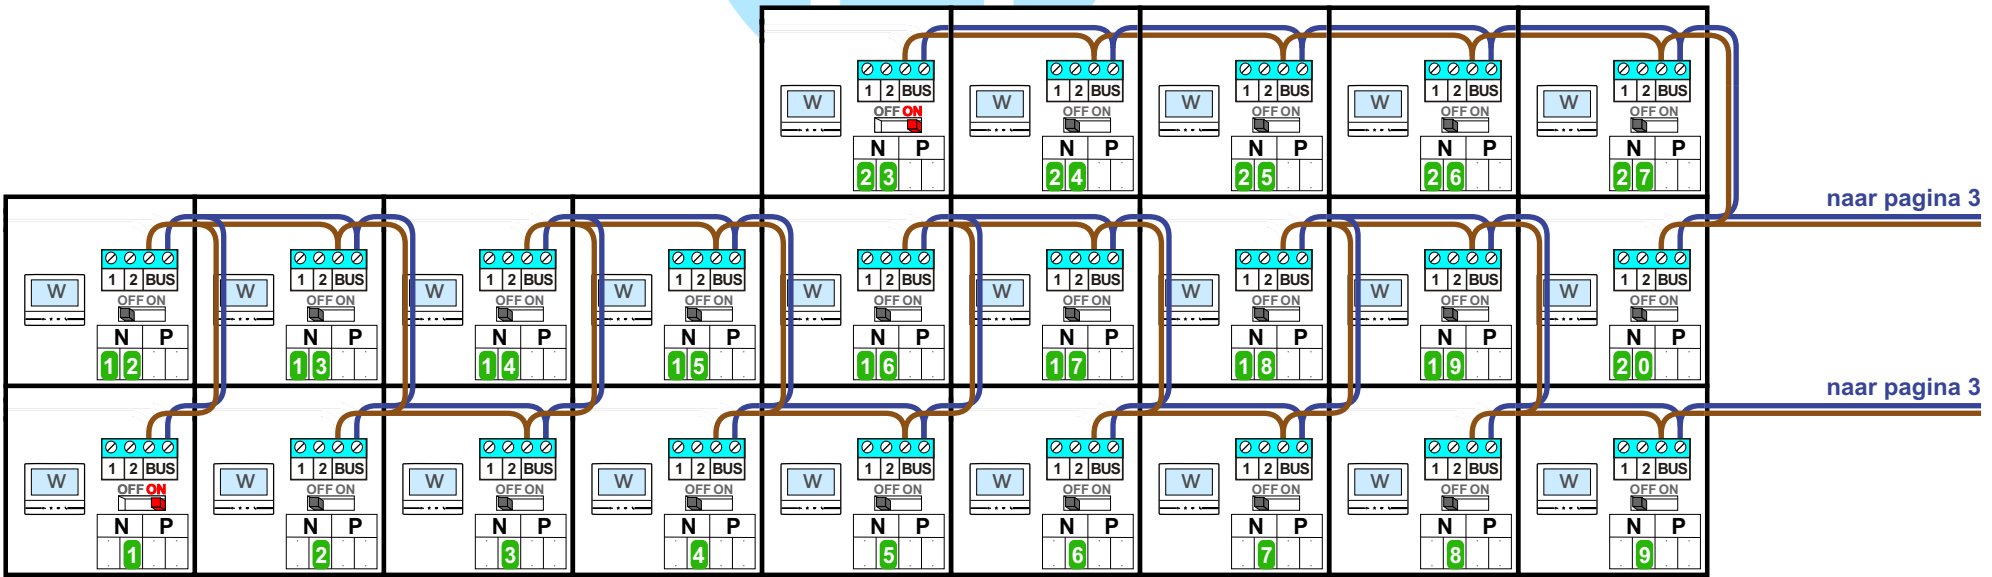



— = systeemkabel
 Bij andere getwiste kabel **66%** afstand!
 Bij ongetwiste kabel **max. 50 meter** buitenpost naar videofoon.
 UTP op aanvraag.

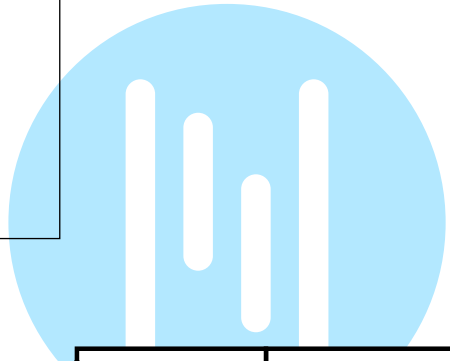


M-70W

 De aders moeten
echt OP de connector
 doorgelust worden!

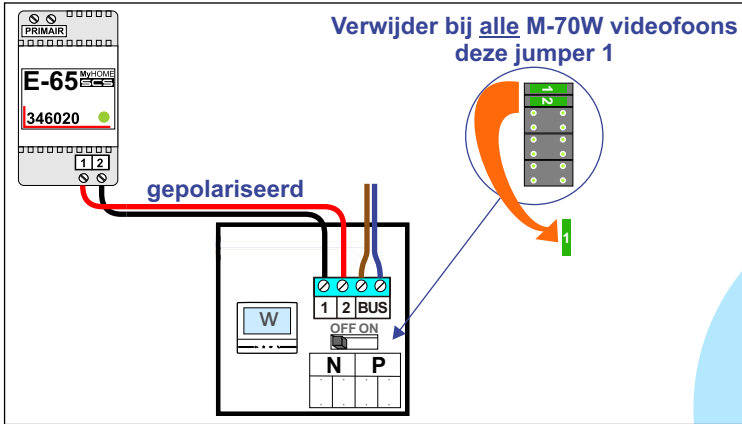

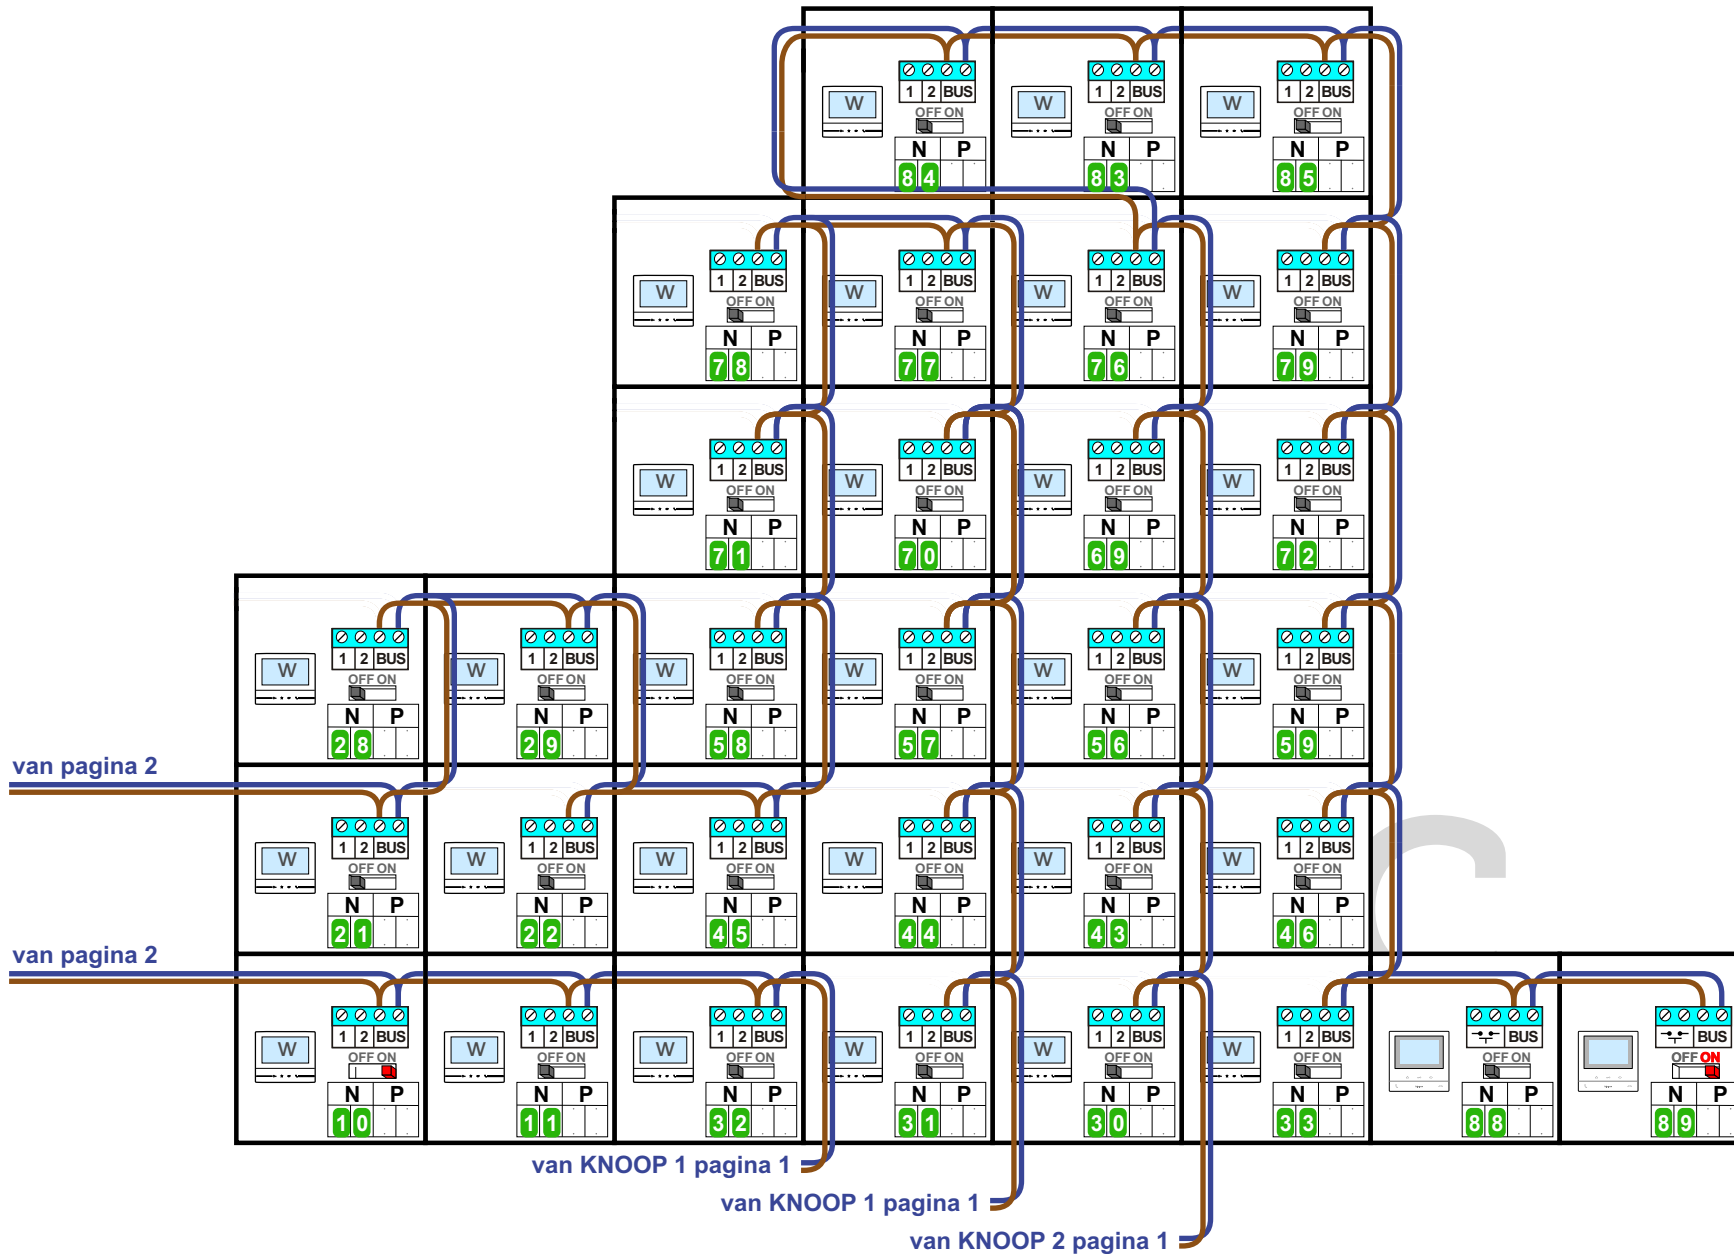

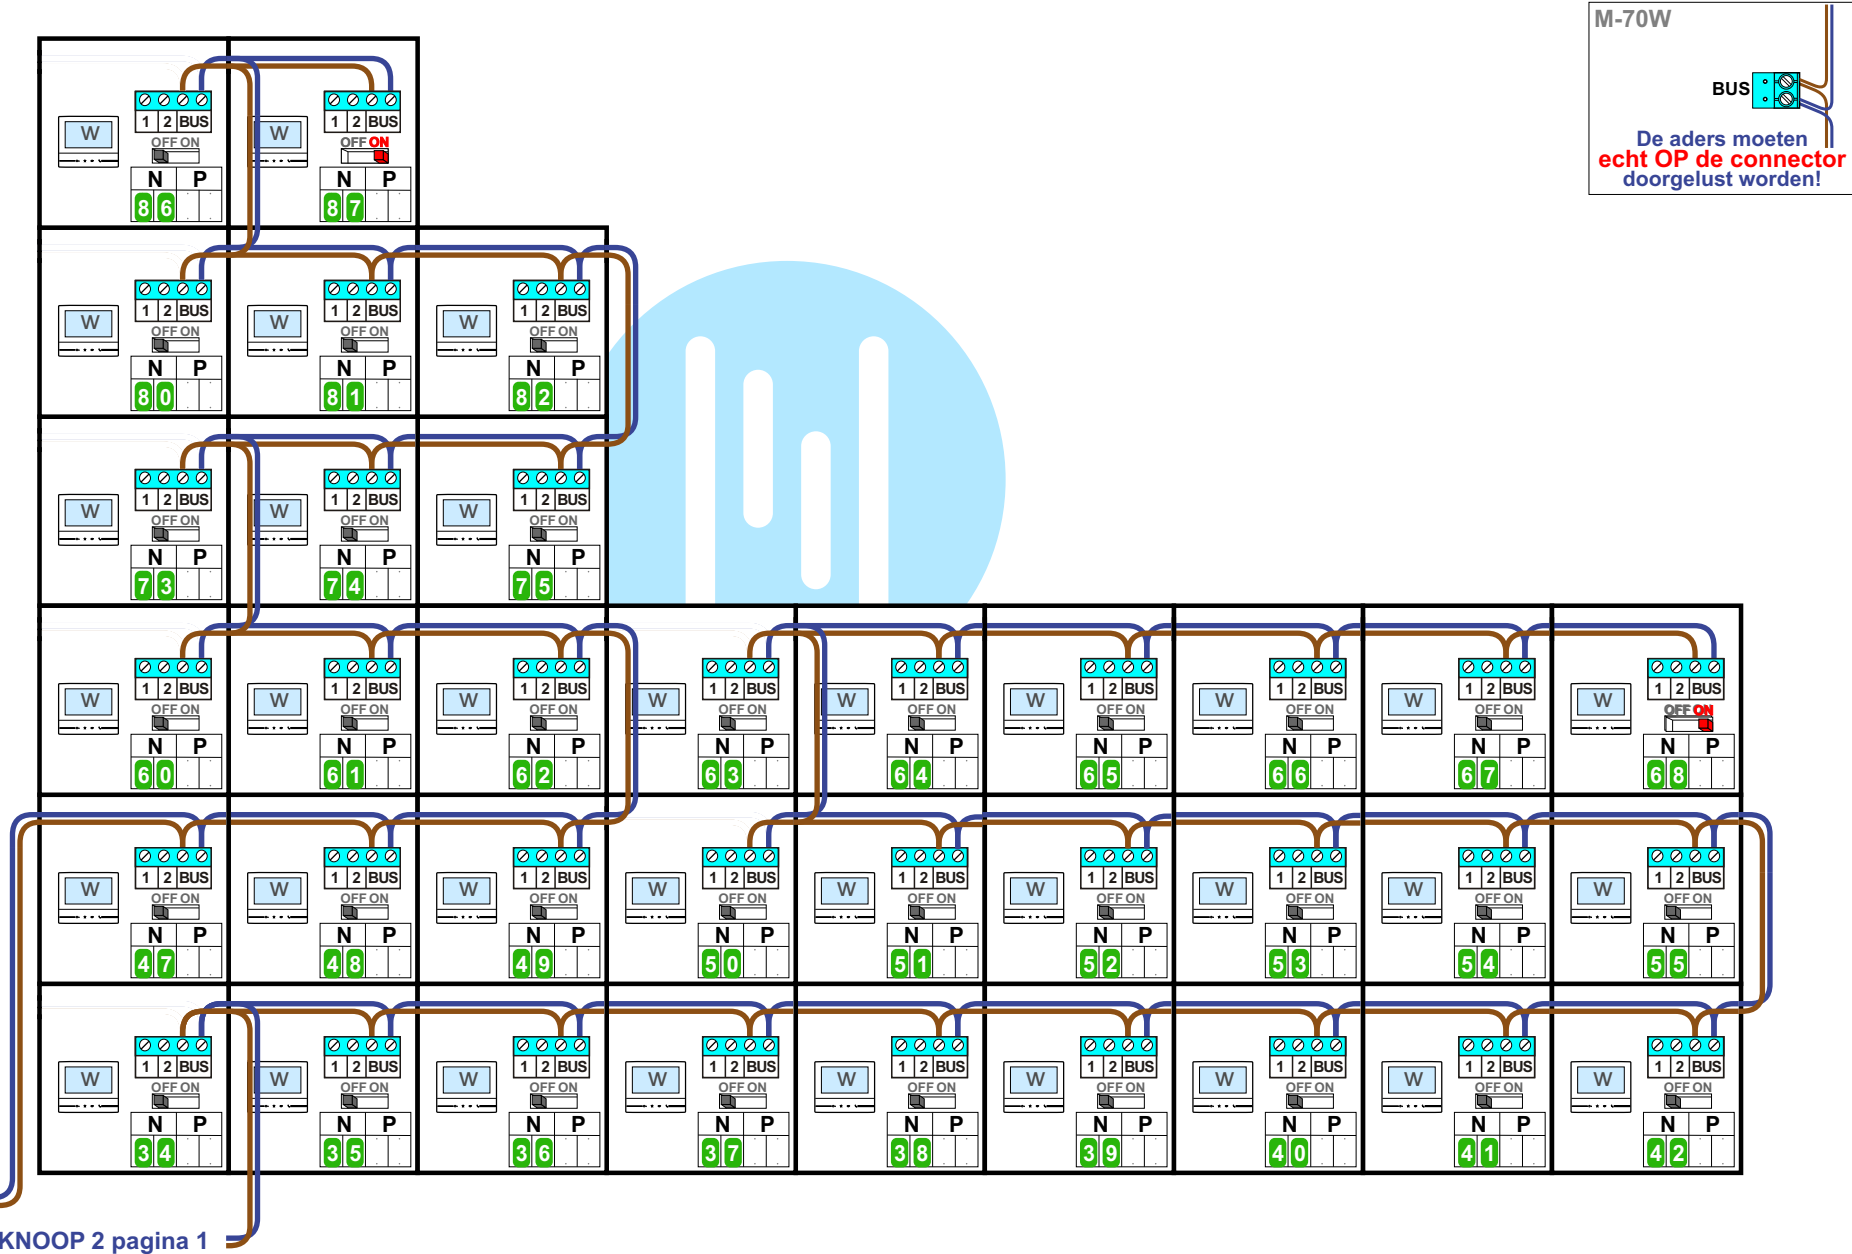

N-waarde	Huisnummer		N-waarde	Huisnummer		N-waarde	Huisnummer
1	12		30	401		59	430
2	13		31	402		60	431
3	14		32	403		61	432
4	15		33	404		62	433
5	16		34	405		63	434
6	17		35	406		64	435
7	18		36	407		65	436
8	19		37	408		66	437
9	20		38	409		67	438
10	21		39	410		68	439
11	22		40	411		69	440
12	23		41	412		70	441
13	24		42	413		71	442
14	25		43	414		72	443
15	26		44	415		73	444
16	27		45	416		74	445
17	28		46	417		75	446
18	29		47	418		76	447
19	30		48	419		77	448
20	31		49	420		78	449
21	32		50	421		79	450
22	33		51	422		80	451
23	34		52	423		81	452
24	35		53	424		82	453
25	36		54	425		83	454
26	37		55	426		84	455
27	38		56	427		85	456
28	39		57	428		86	457
29	40		58	429		87	458