



= systeemkabel
Bij andere getwiste kabel 66% afstand!
Bij ongetwiste kabel max. 50 meter buitenpost naar videofoon.
UTP op aanvraag.


M-20/M-43
1 2
BUS
De aders moeten echt OP de connector doorgelust worden!

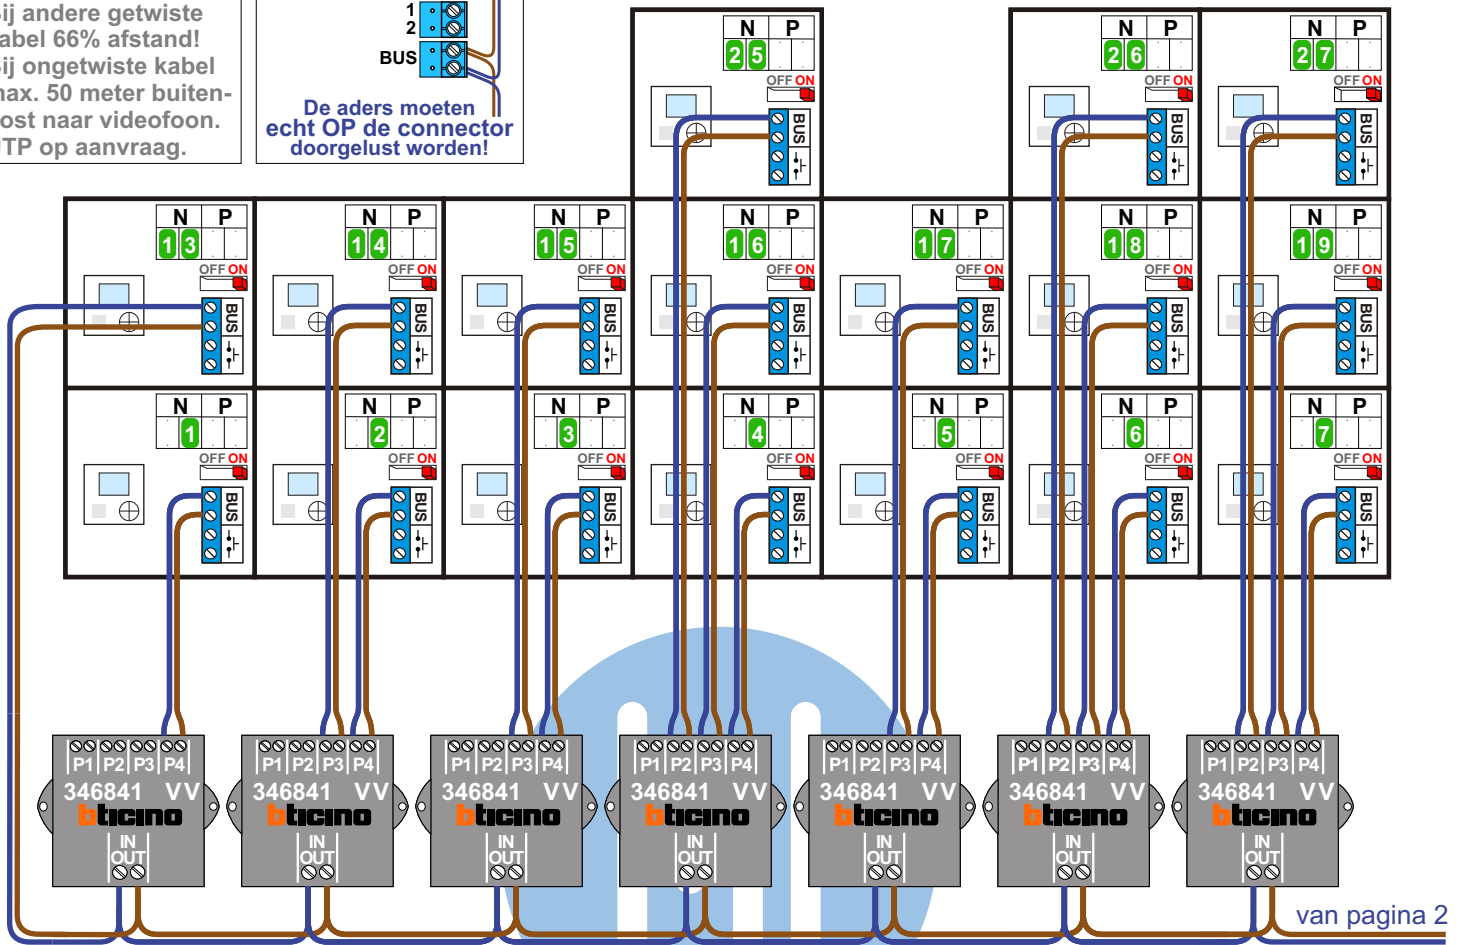

van pagina 2

naar pagina 2

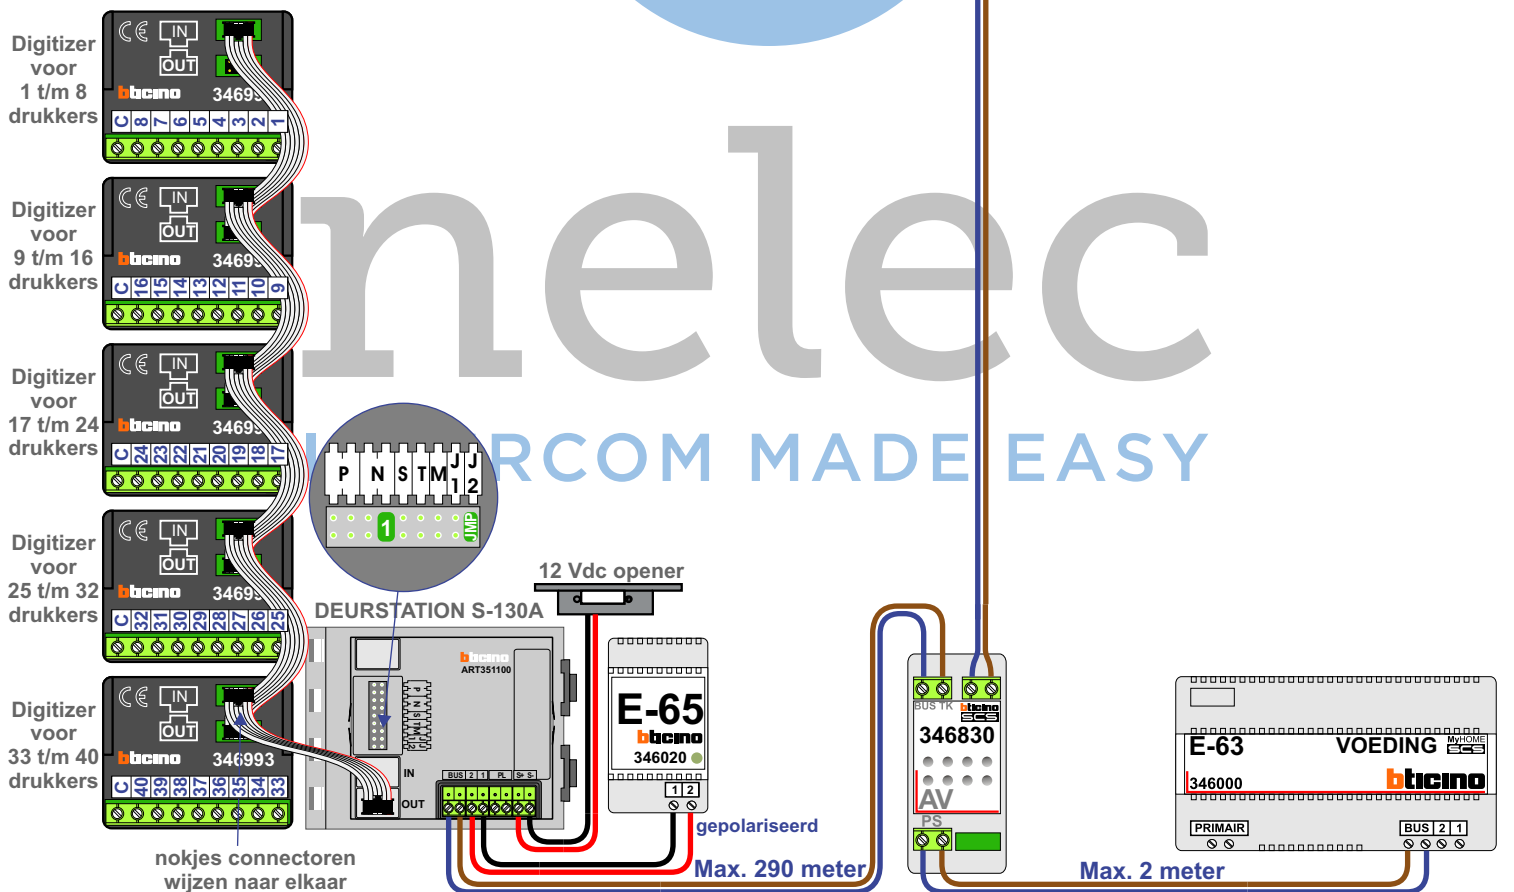

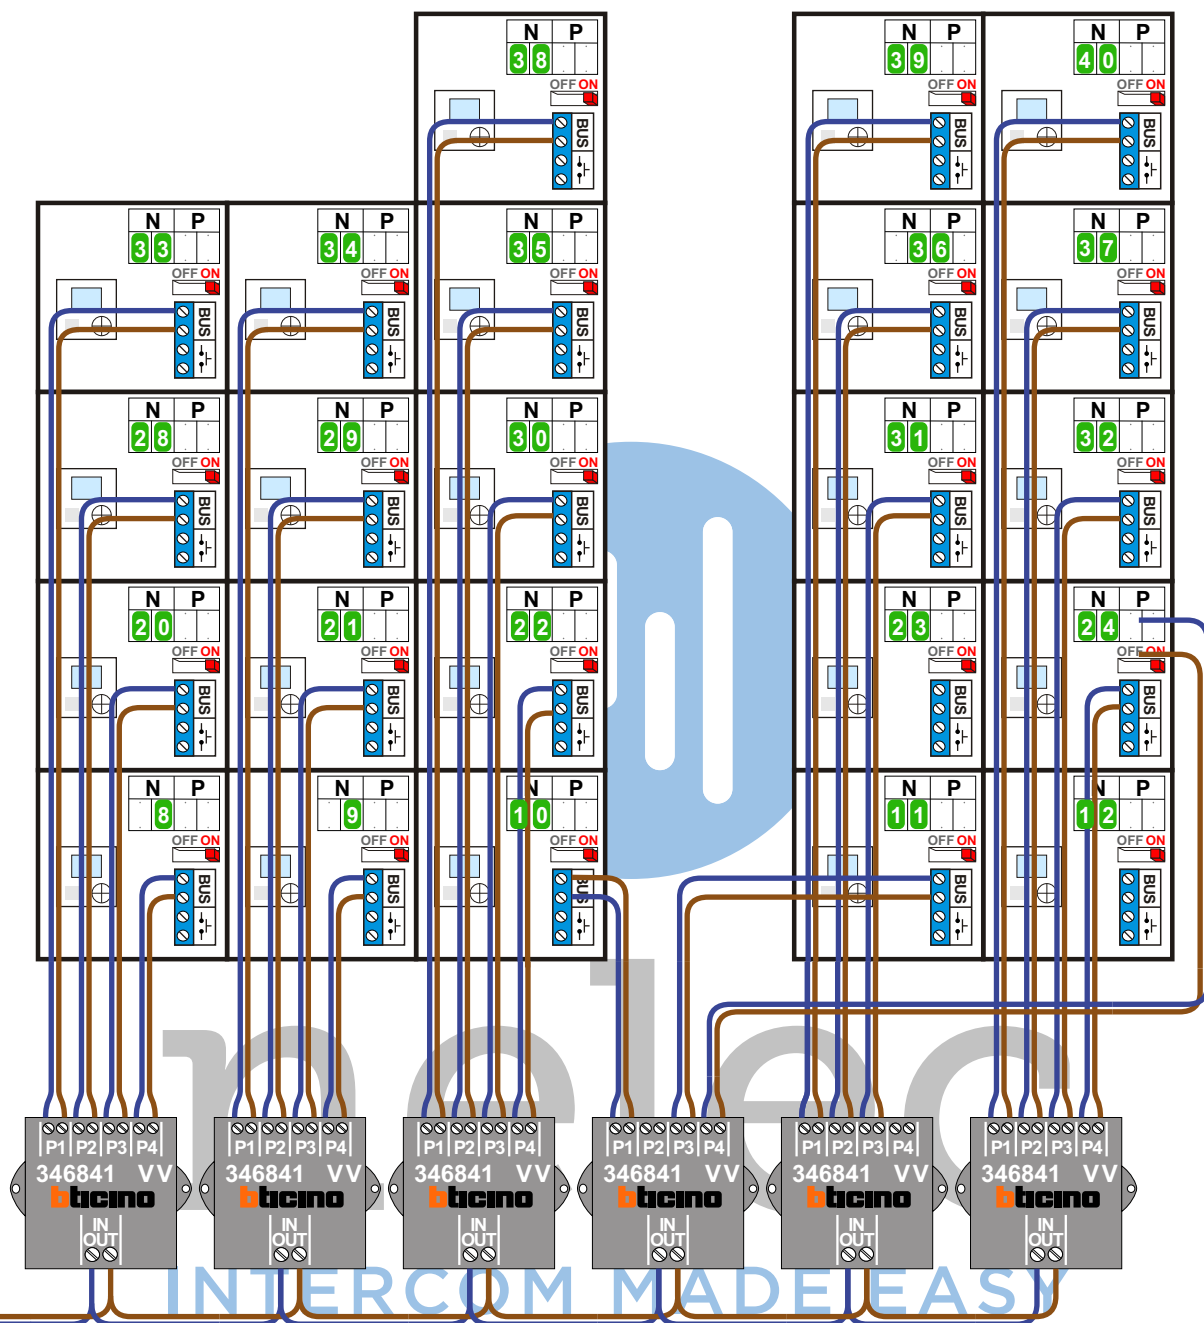

N-waarde	Huisnummer
1	67
2	69
3	71
4	73
5	75
6	77
7	79
8	81
9	83
10	85
11	87
12	89
13	91
14	93
15	95
16	97
17	99
18	101
19	103
20	105
21	107
22	109
23	111
24	113
25	115
26	117
27	119
28	121
29	123
30	125
31	127
32	129
33	131
34	133
35	135
36	137
37	139
38	141
39	143
40	145