





= systeemkabel
Bij andere getwiste kabel 66% afstand!
Bij ongetwiste kabel max. 50 meter buitenpost naar videofoon.
UTP op aanvraag.

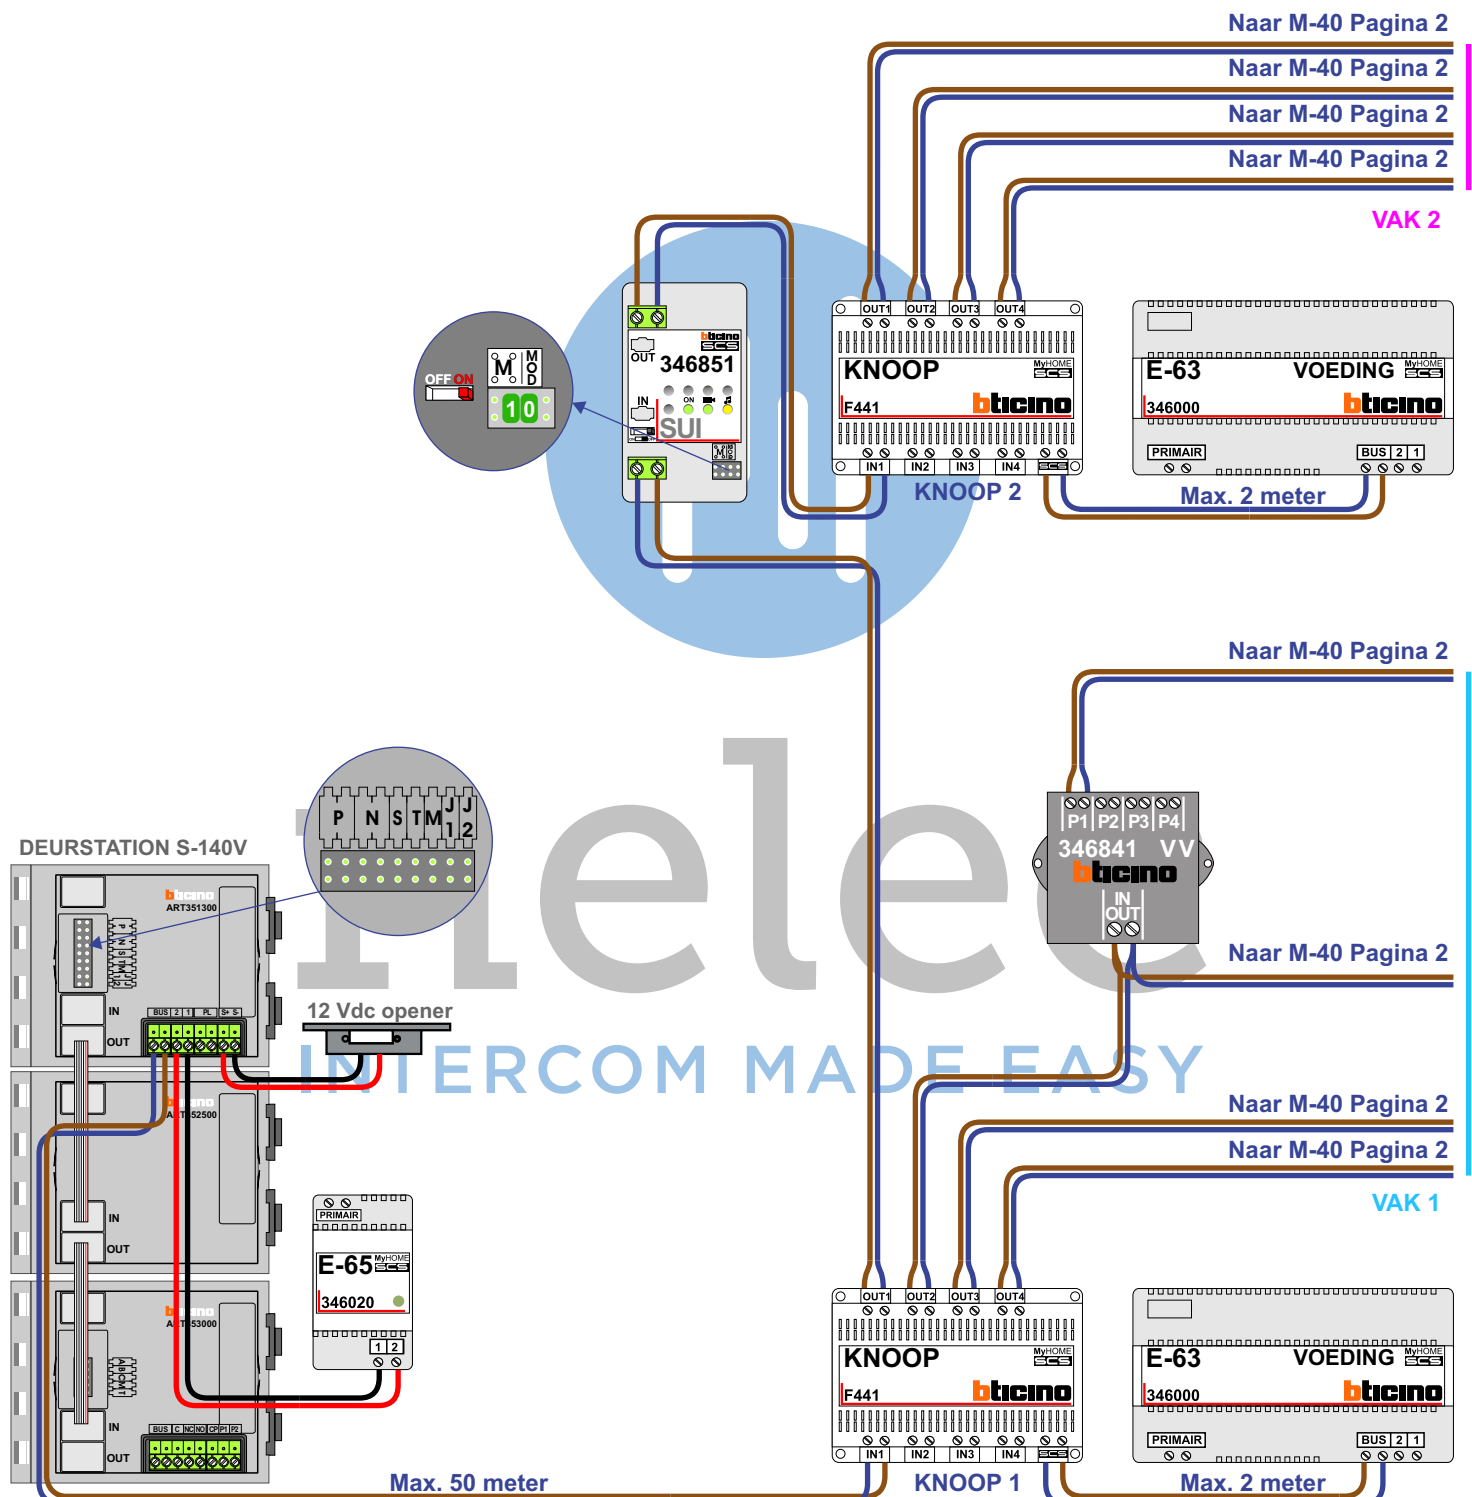

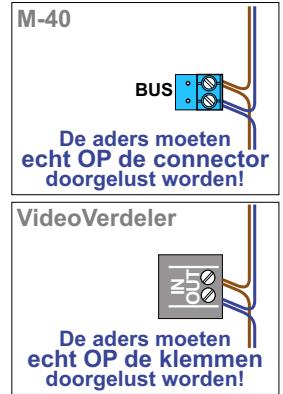

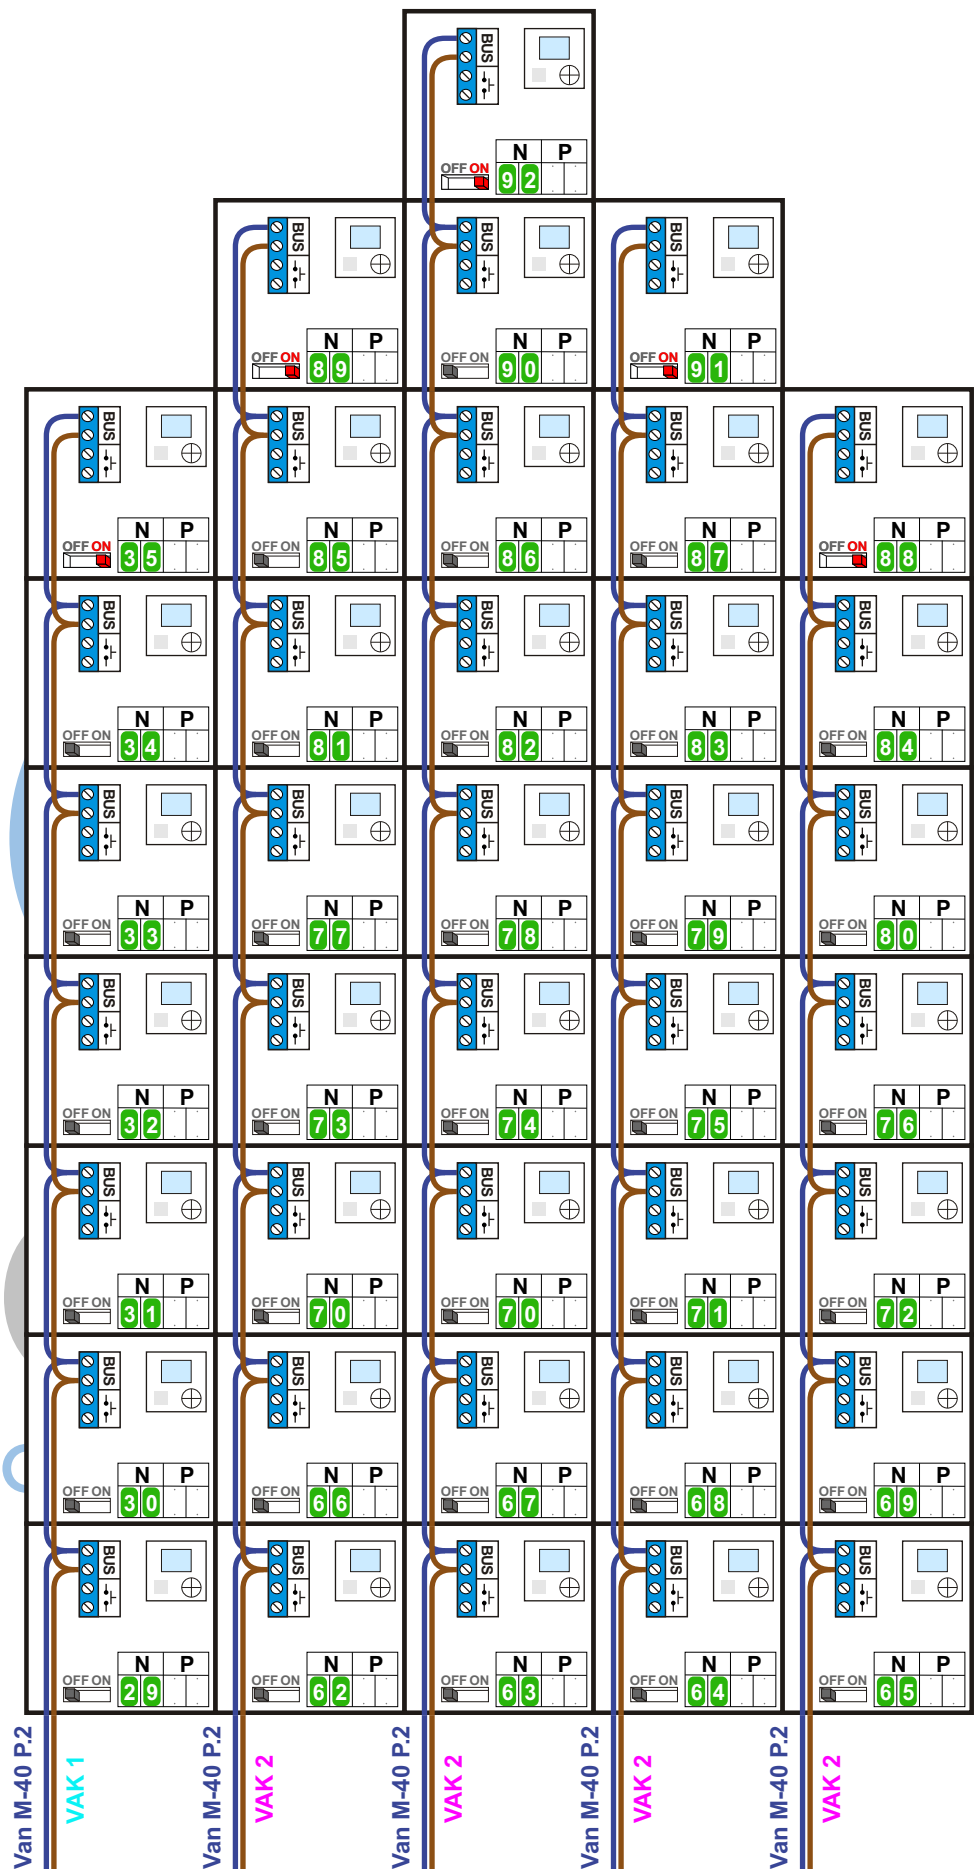

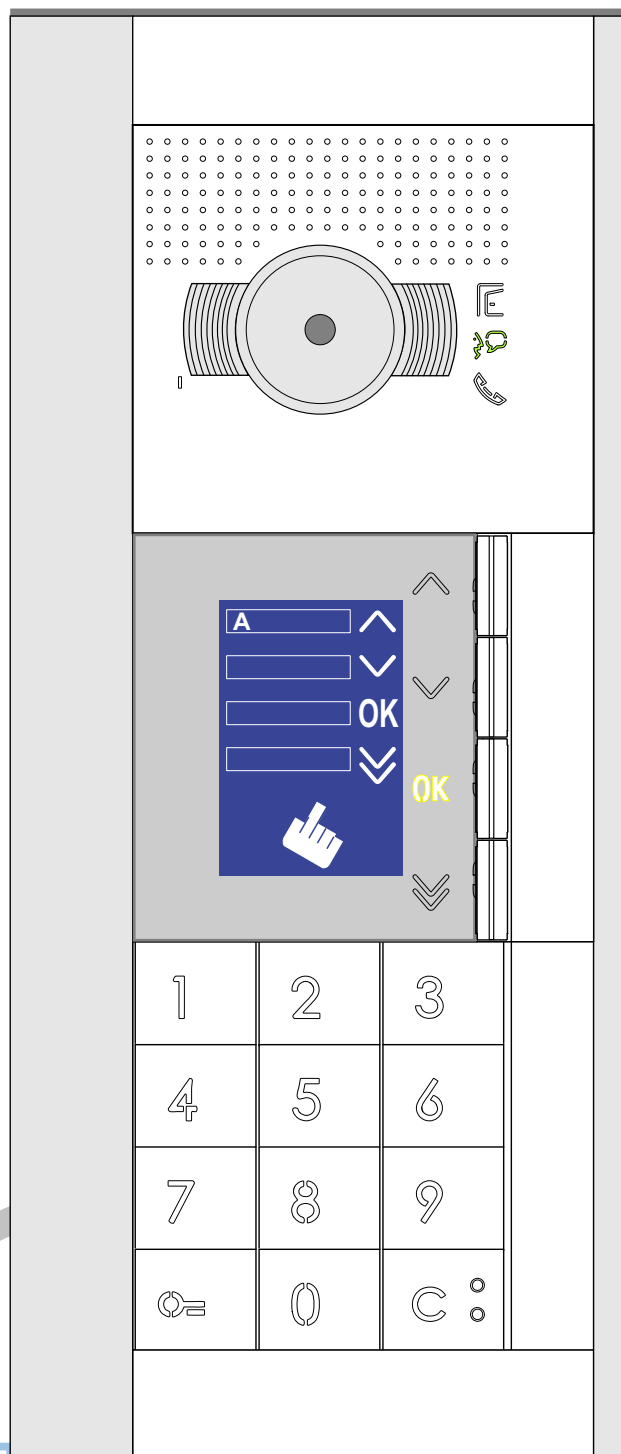

Systeemvan 1		Systeemvak 2	
N-waarde	Huisnummer	N-waarde	Huisnummer
1	04	36	02
2	03	37	06
3	05	38	08
4	07	39	12
5	10	40	13
6	09	41	14
7	11	42	16
8	15	43	20
9	18	44	21
10	17	45	22
11	19	46	24
12	23	47	28
13	26	48	29
14	25	49	30
15	27	50	32
16	31	51	36
17	34	52	37
18	33	53	38
19	35	54	40
20	39	55	44
21	42	56	45
22	41	57	46
23	43	58	48
24	47	59	52
25	50	60	53
26	49	61	54
27	51	62	56
28	55	63	57
29	60	64	58
30	65	65	59
31	70	66	61
32	75	67	62
33	80	68	63
34	85	69	64
35	90	70	66
		71	68
		72	69
		73	71
		74	72
		75	73
		76	74
		77	76
		78	77
		79	78
		80	79
		81	81
		82	82
		83	83
		84	84
		85	86
		86	87
		87	88
		88	89
		89	91
		90	92
		91	93
		92	94