

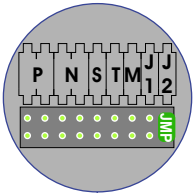
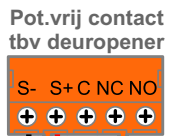


**— = systeemkabel**  
Bij andere getwiste kabel 66% afstand!  
Bij ongetwiste kabel max. 50 meter buitenpost naar videofoon.  
UTP op aanvraag.

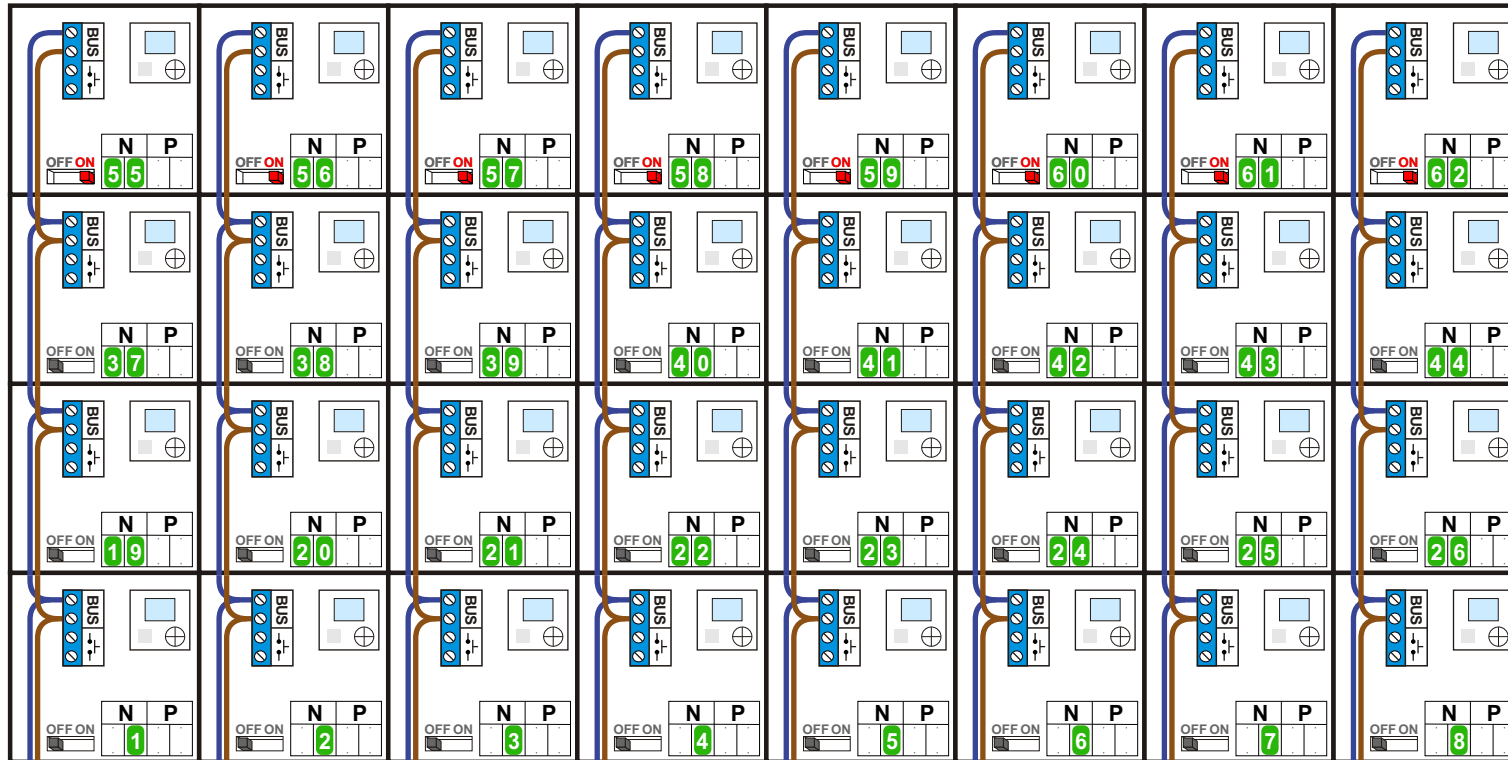



DEURSTATION S-140V

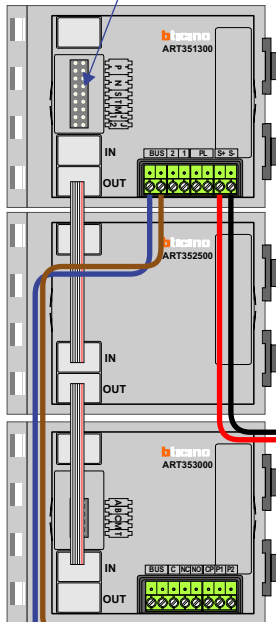

Max. 50 meter

Naar pagina 2

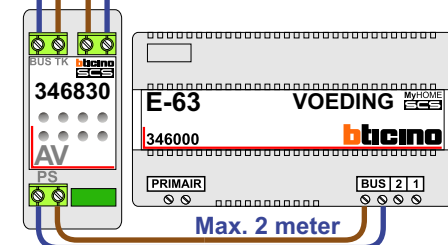

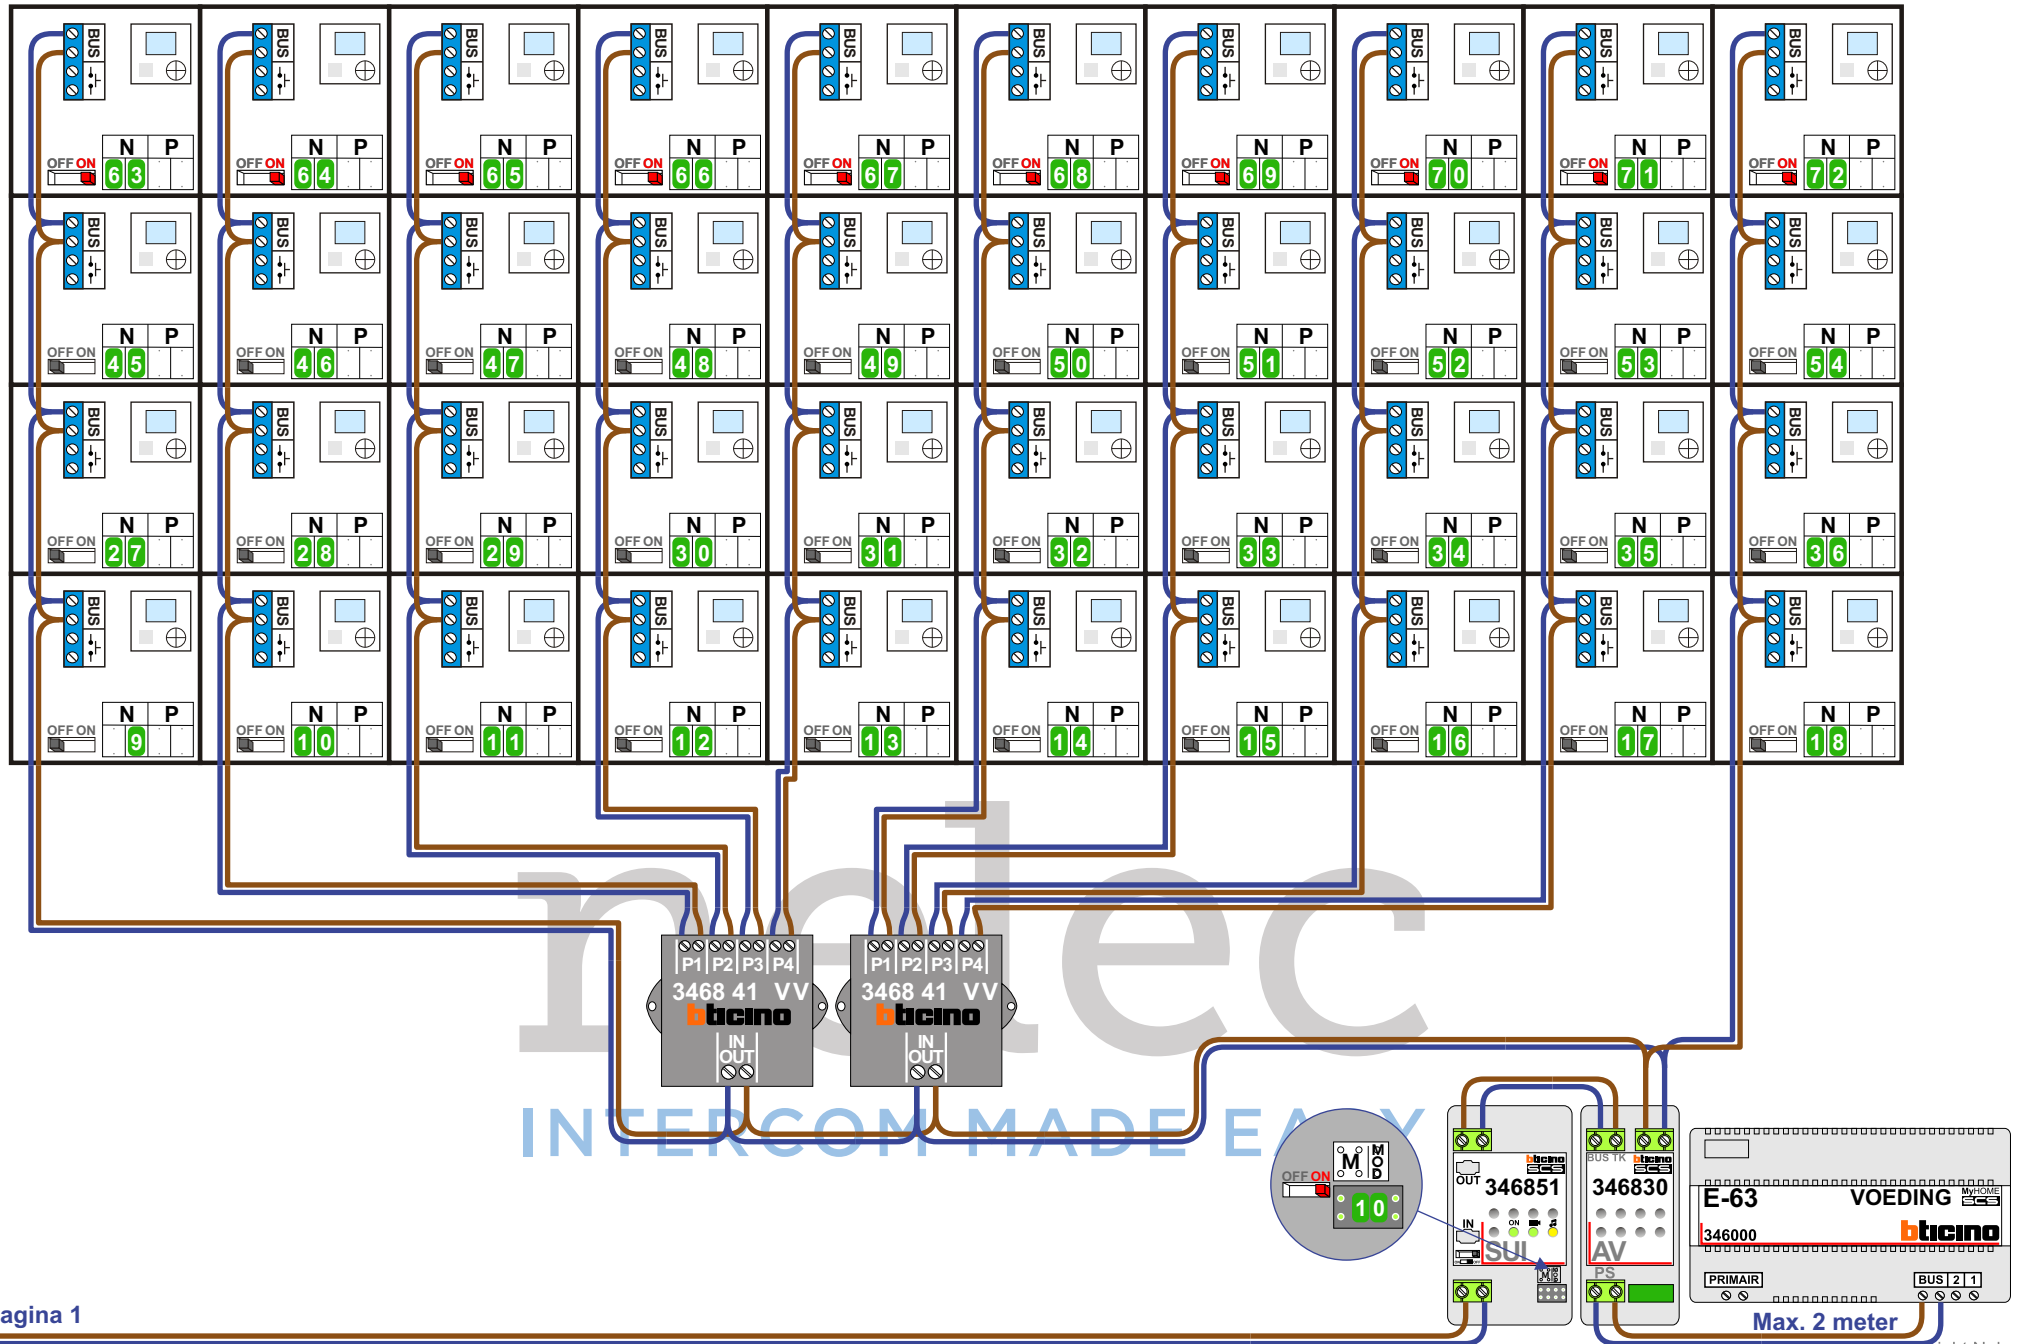

N-waarde	Huisnummer
1	2
2	4
3	6
4	8
5	10
6	12
7	14
8	16
9	18
10	20
11	22
12	24
13	26
14	28
15	30
16	32
17	34
18	36
19	38
20	40
21	42
22	44
23	46
24	48
25	50
26	52
27	54
28	56
29	58
30	60
31	62
32	64
33	66
34	68
35	70
36	72

N-waarde	Huisnummer
37	74
38	76
39	78
40	80
41	82
42	84
43	86
44	88
45	90
46	92
47	94
48	96
49	98
50	100
51	102
52	104
53	106
54	108
55	110
56	112
57	114
58	116
59	118
60	120
61	122
62	124
63	126
64	128
65	130
66	132
67	134
68	136
69	138
70	140
71	142
72	144