


= systeemkabel

Bij andere getwiste kabel 66% afstand!
Bij ongetwiste kabel max. 50 meter buitenpost naar videofoon.
UTP op aanvraag.


BUS 2-DRAADS



Bij monteren/demonteren spanning eraf en voorkom defecten!

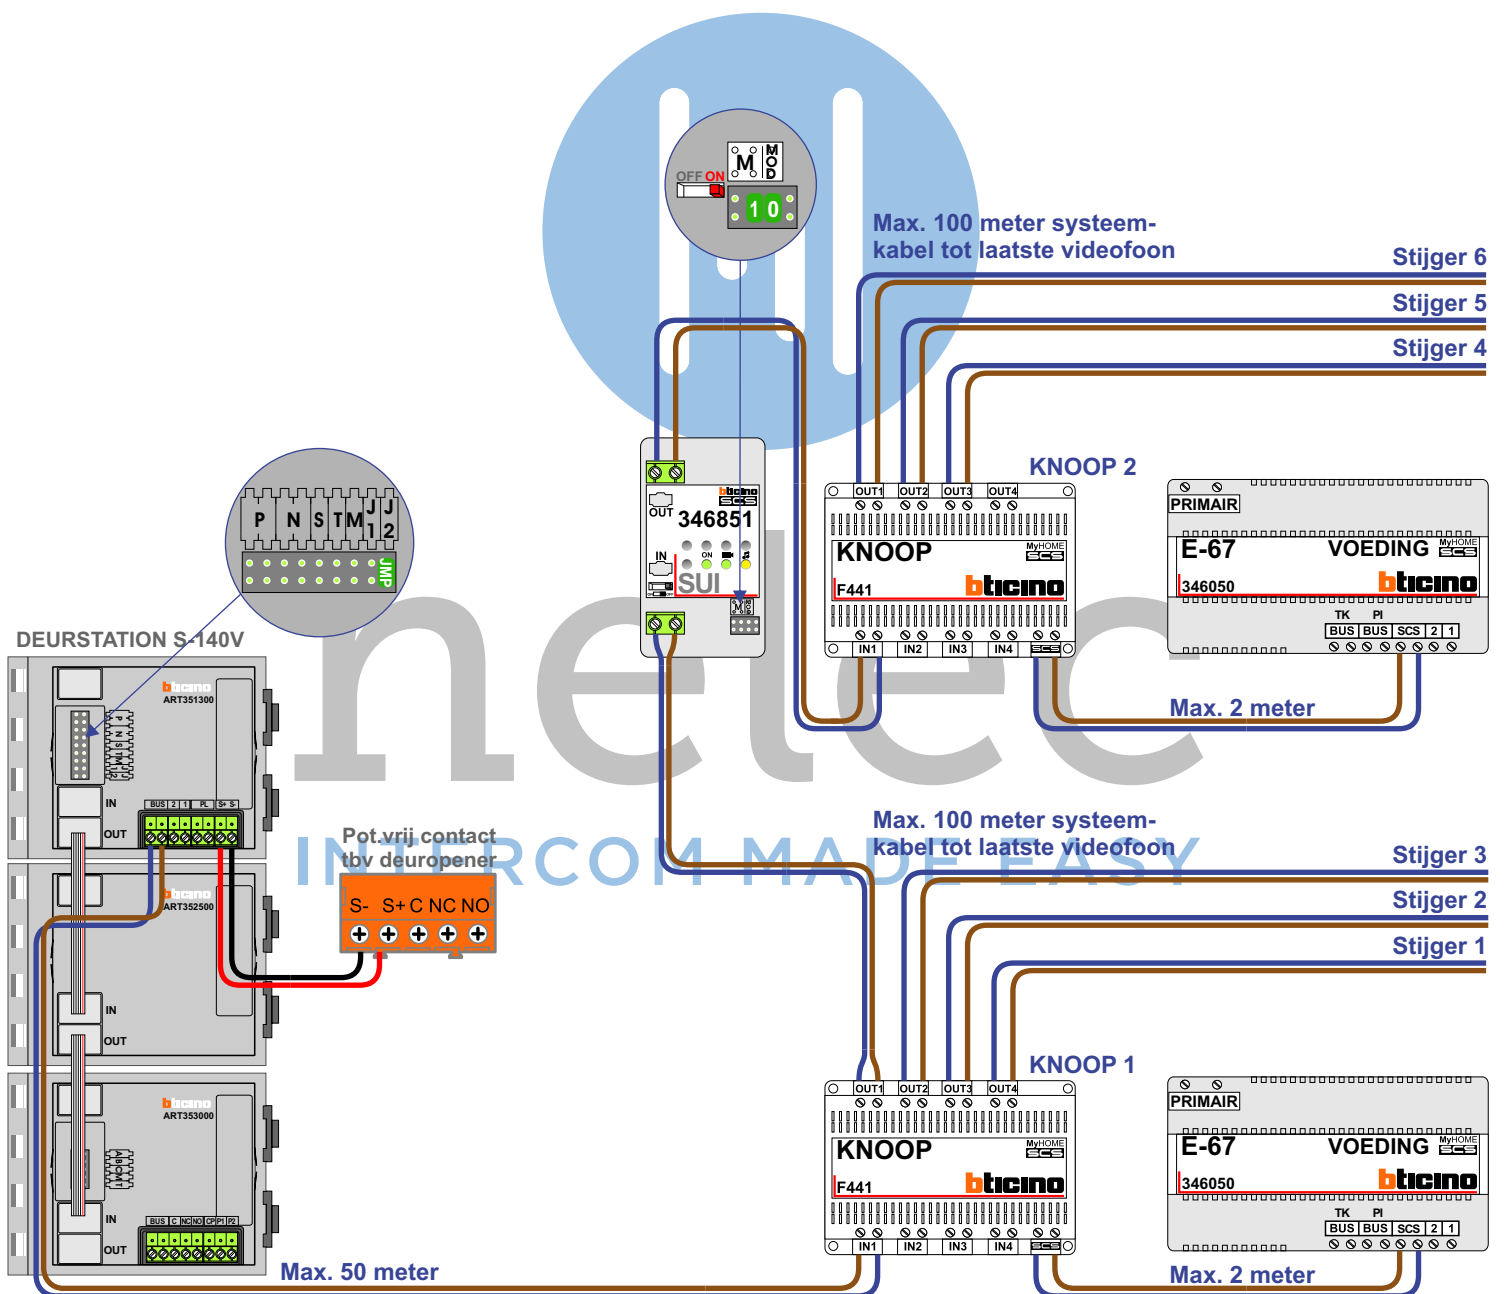



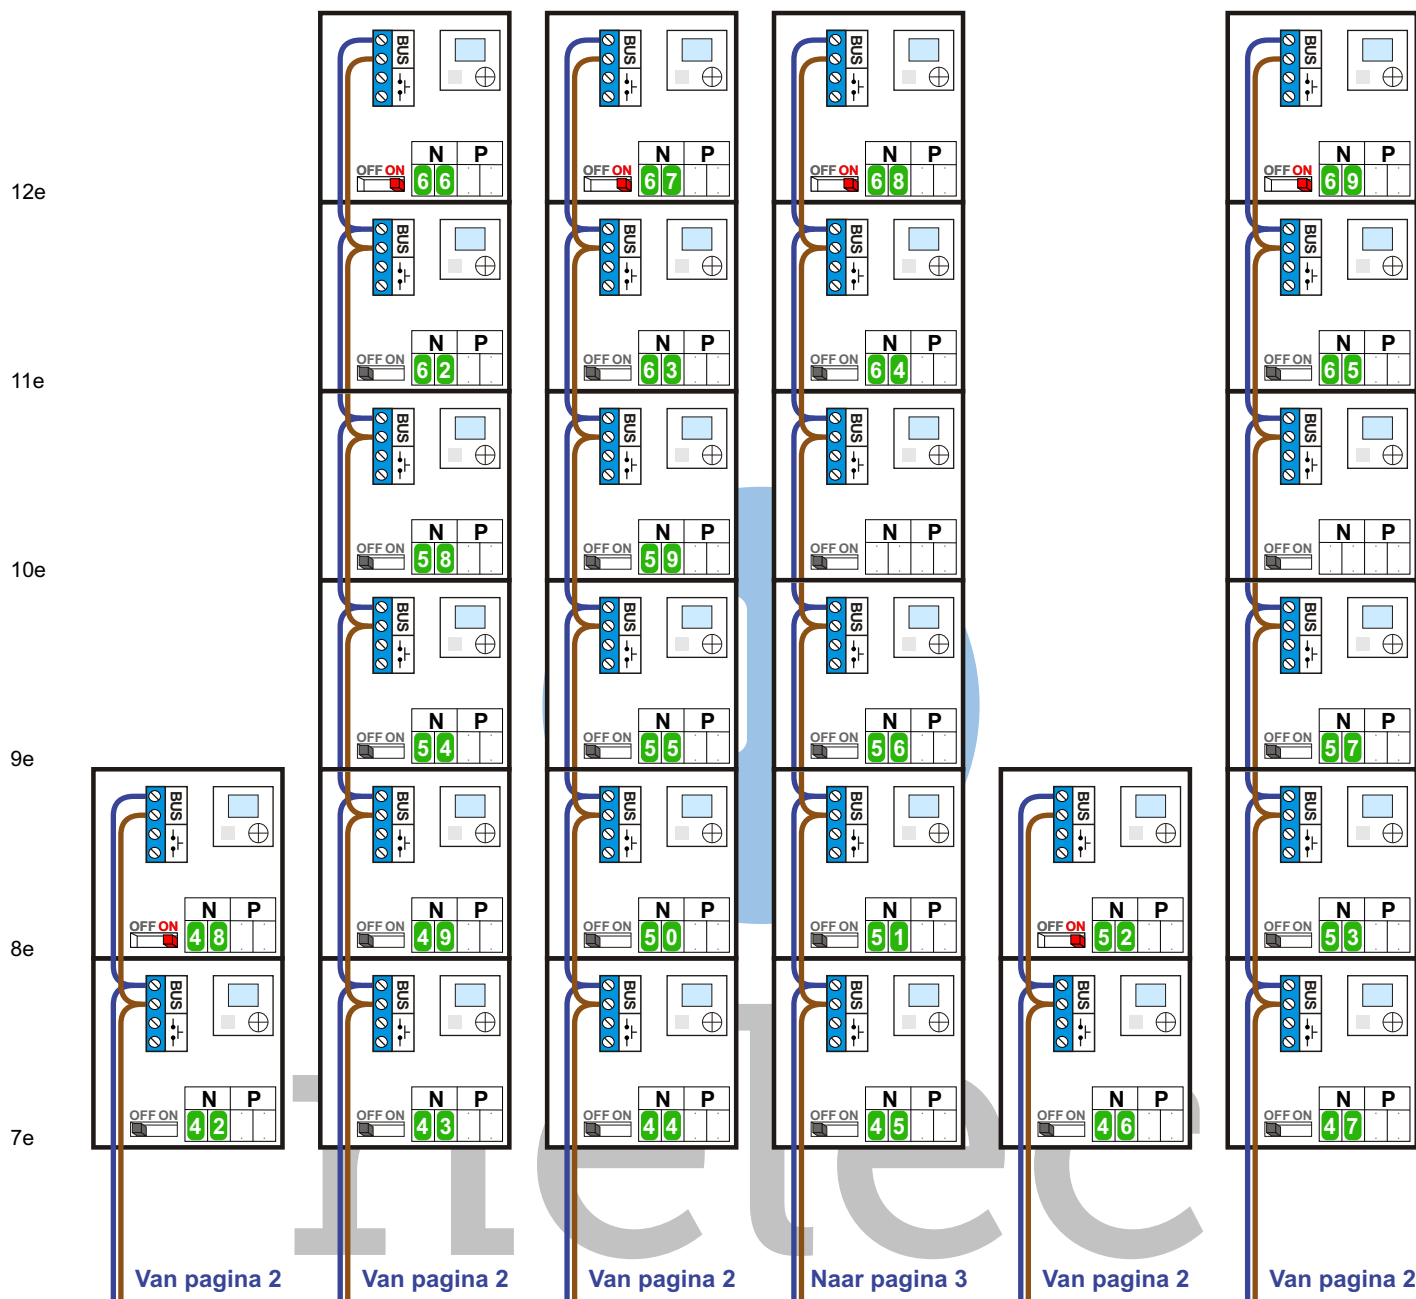

INTERCOM MADE EASY

N-waarde	Huisnummer	Switch ON
1	2	
2	4	
3	6	
4	8	
5	10	
6	12	
7	14	
8	16	
9	18	
10	20	
11	22	
12	24	
13	26	
14	28	
15	30	
16	32	
17	34	
18	36	
19	38	
20	40	
21	42	
22	44	
23	46	
24	48	
25	50	
26	52	
27	54	
28	56	
29	58	
30	60	
31	62	
32	64	
33	66	
34	68	
35	70	
36	72	
37	74	
38	76	
39	78	
40	80	
41	82	
42	84	
43	86	
44	88	
45	90	
46	92	
47	94	
48	96	X
49	98	
50	100	
51	102	
52	104	X
53	106	
54	108	
55	110	
56	112	
57	114	
58	116	
59	118	
60	120	
61	122	
62	124	
63	126	
64	128	
65	130	
66	132	X
67	134	X
68	136	X
69	138	X