

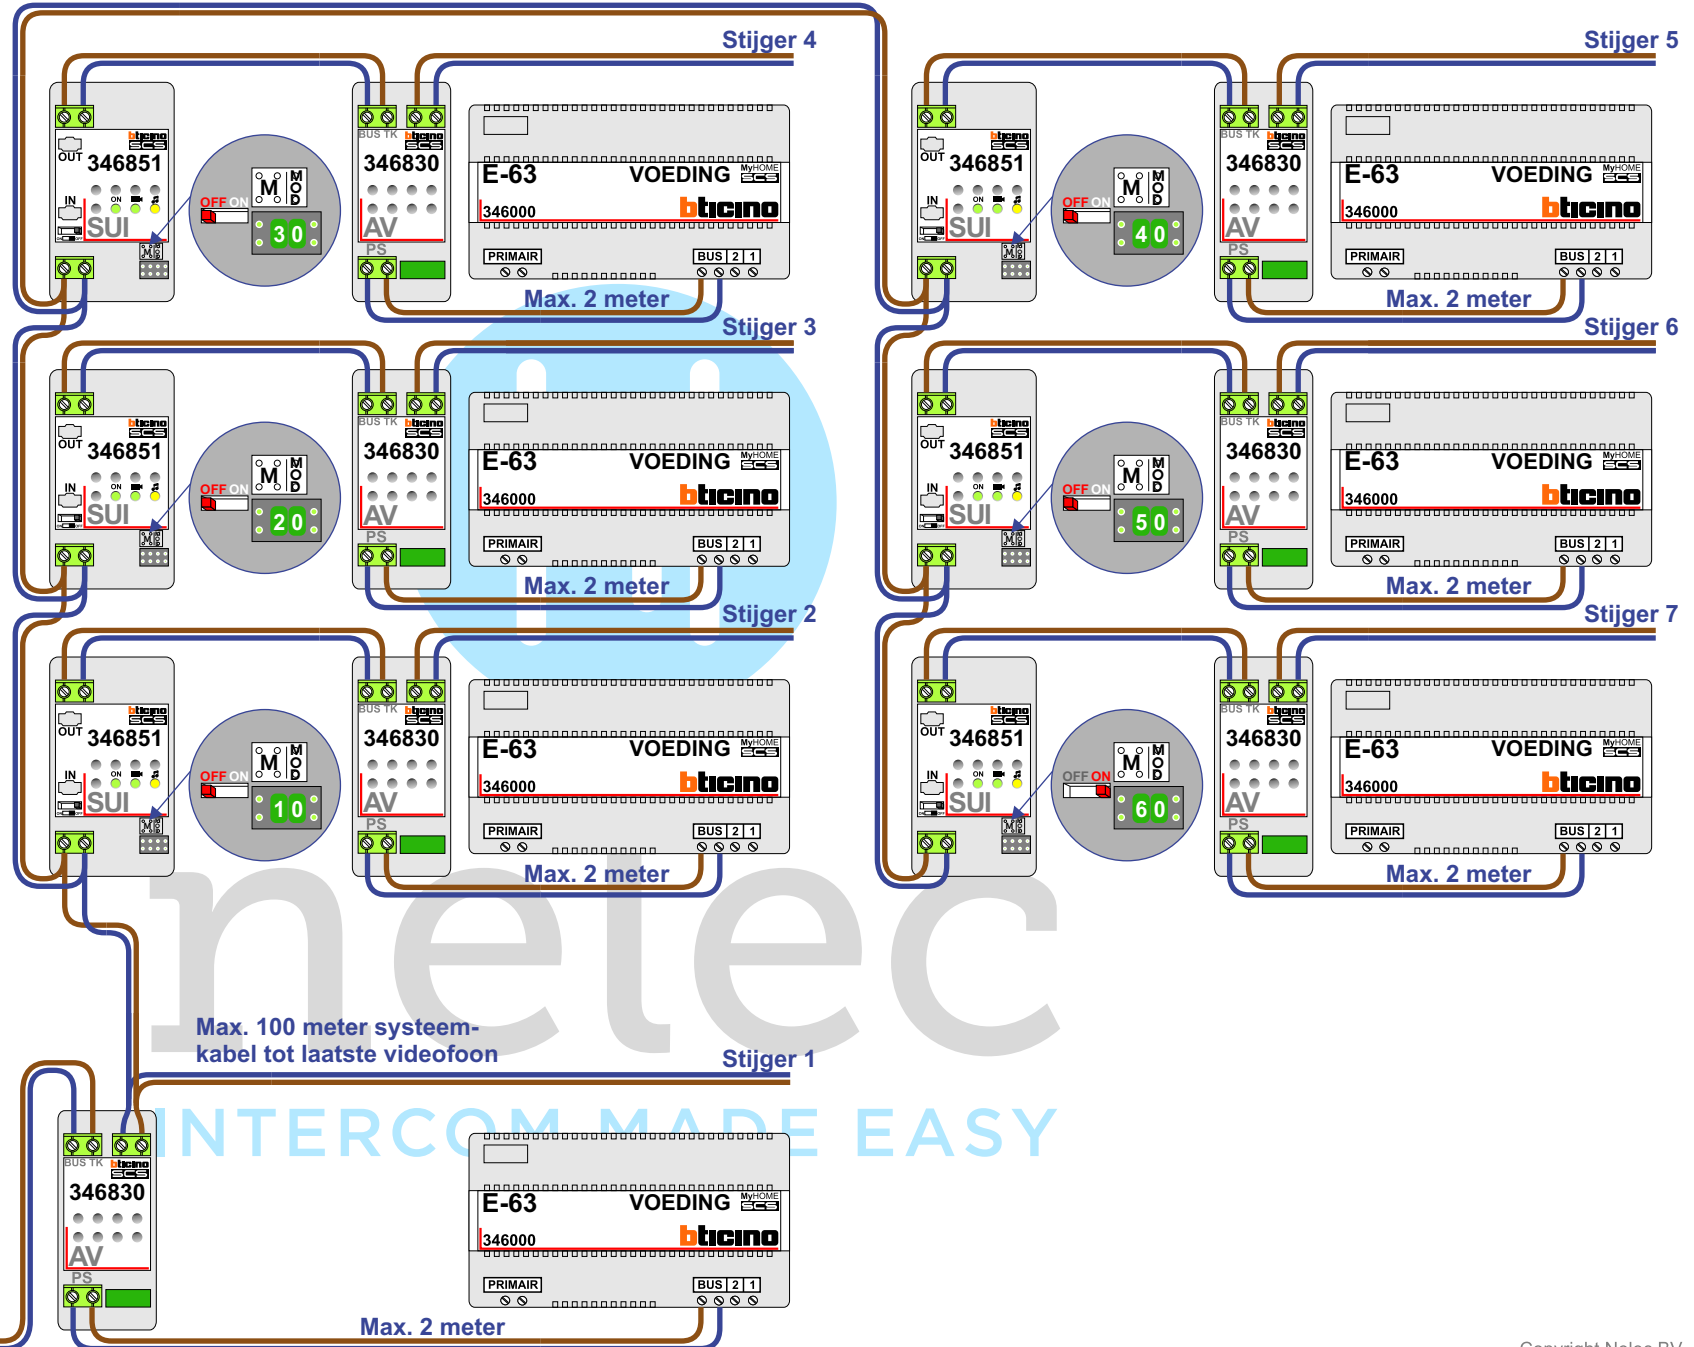
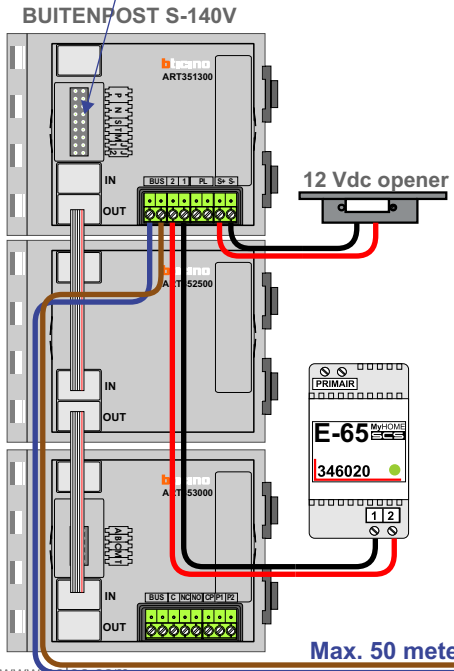
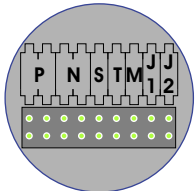


— = systeemkabel
Bij andere getwiste kabel **66%** afstand!
Bij ongetwiste kabel **max. 50 meter** buitenpost naar videofoon.
UTP op aanvraag.

AV De 2 stijgers **echt OP de klemmen aansluiten!**

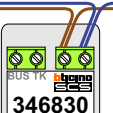

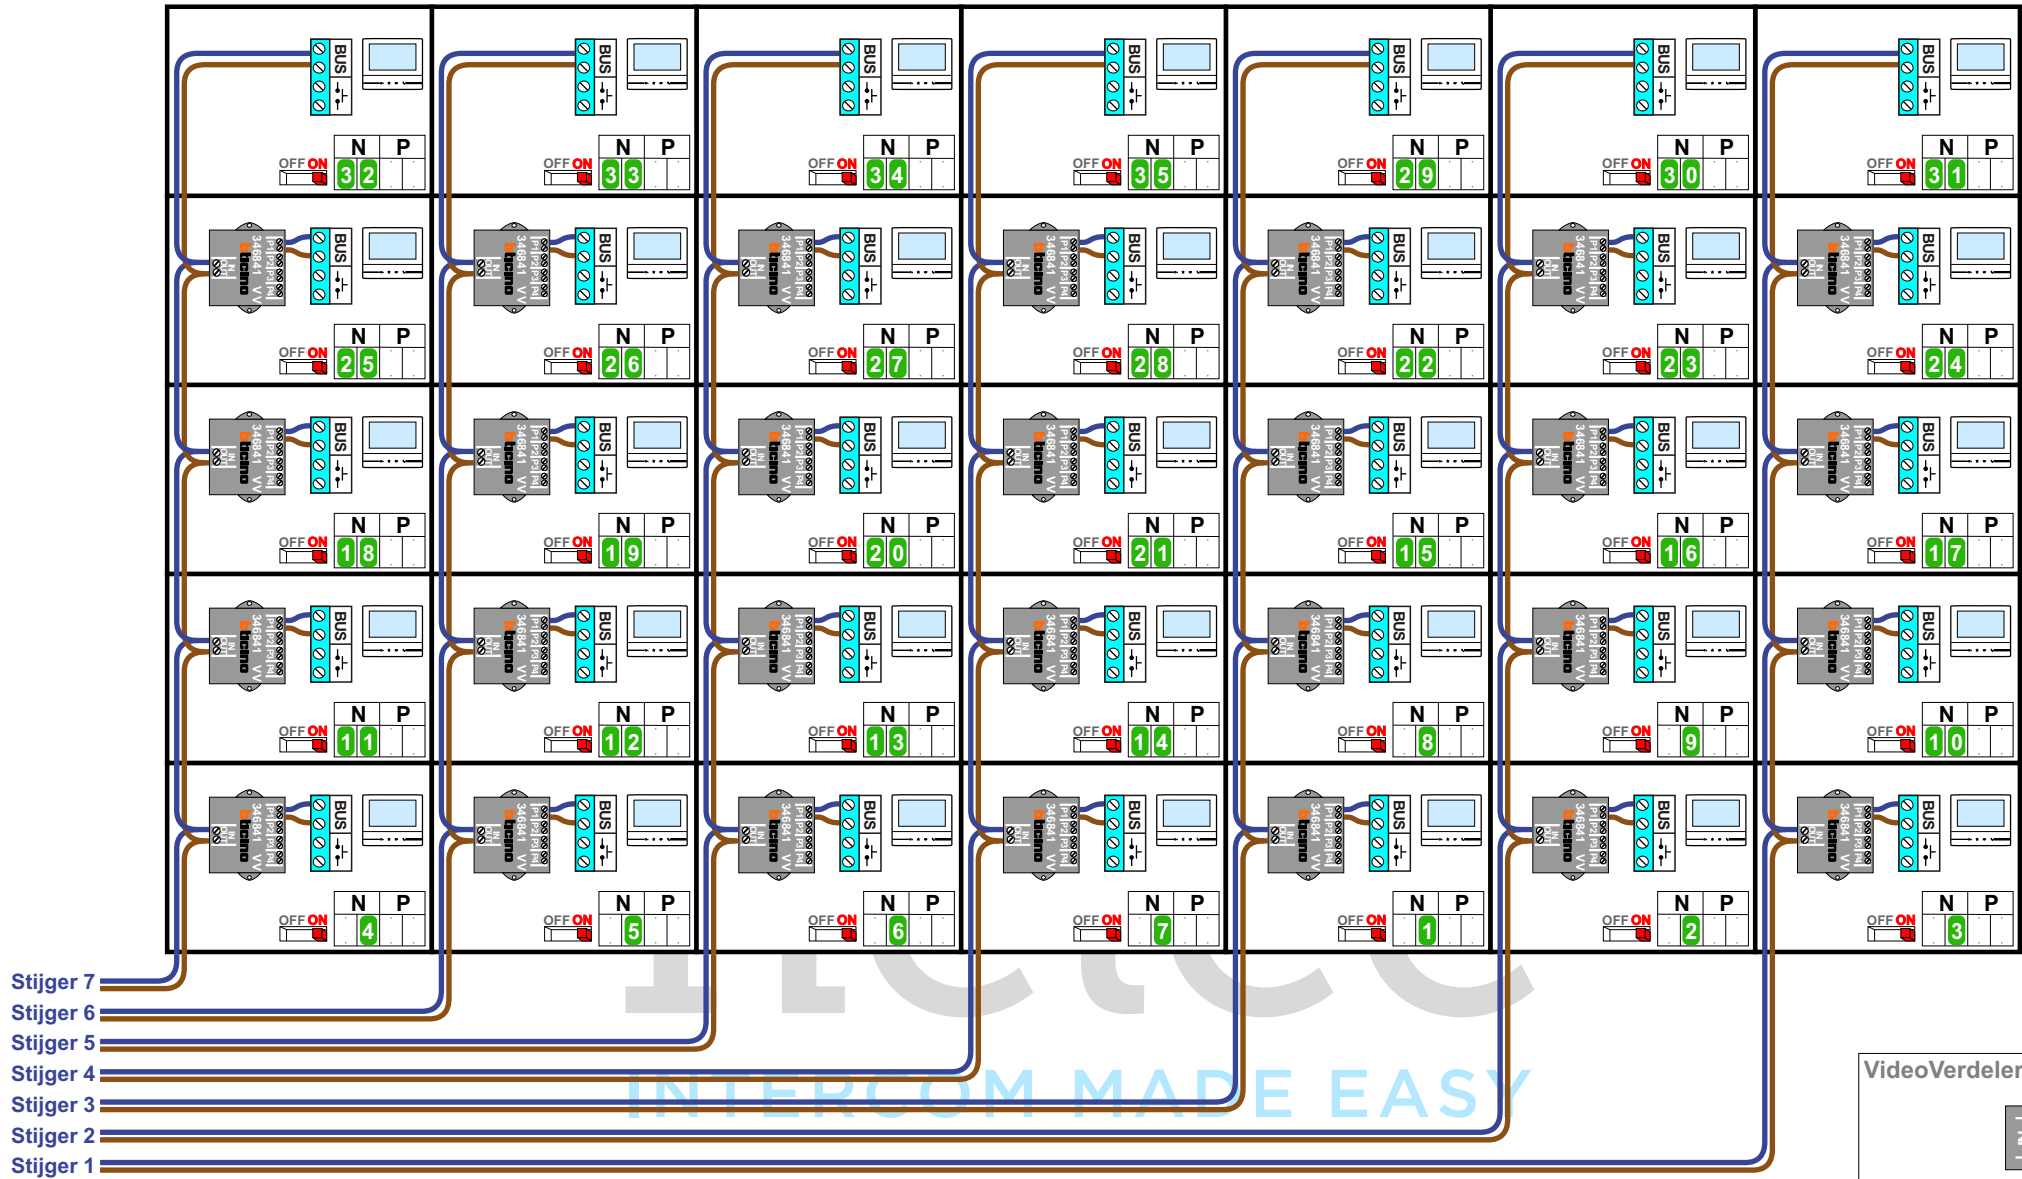

VideoVerdeler

De aders moeten echt OP de klemmen doorgelust worden!

N-waarde	Huisnummer
1	213
2	215
3	217
4	219
5	221
6	223
7	225
8	227
9	229
10	231
11	233
12	235
13	237
14	239
15	241
16	243
17	245
18	247
19	249
20	251
21	253
22	255
23	257
24	259
25	261
26	263
27	265
28	267
29	269
30	271
31	273
32	275
33	277
34	279
35	281

nelec
INTERCOM MADE EASY