

 = systeemkabel  
 Bij andere getwiste kabel 66% afstand!  
 Bij ongetwiste kabel max. 50 meter buitenpost naar videofoon.  
 UTP op aanvraag.

M-40

BUS

  
 De aders moeten echt OP de connector doorgelust worden!

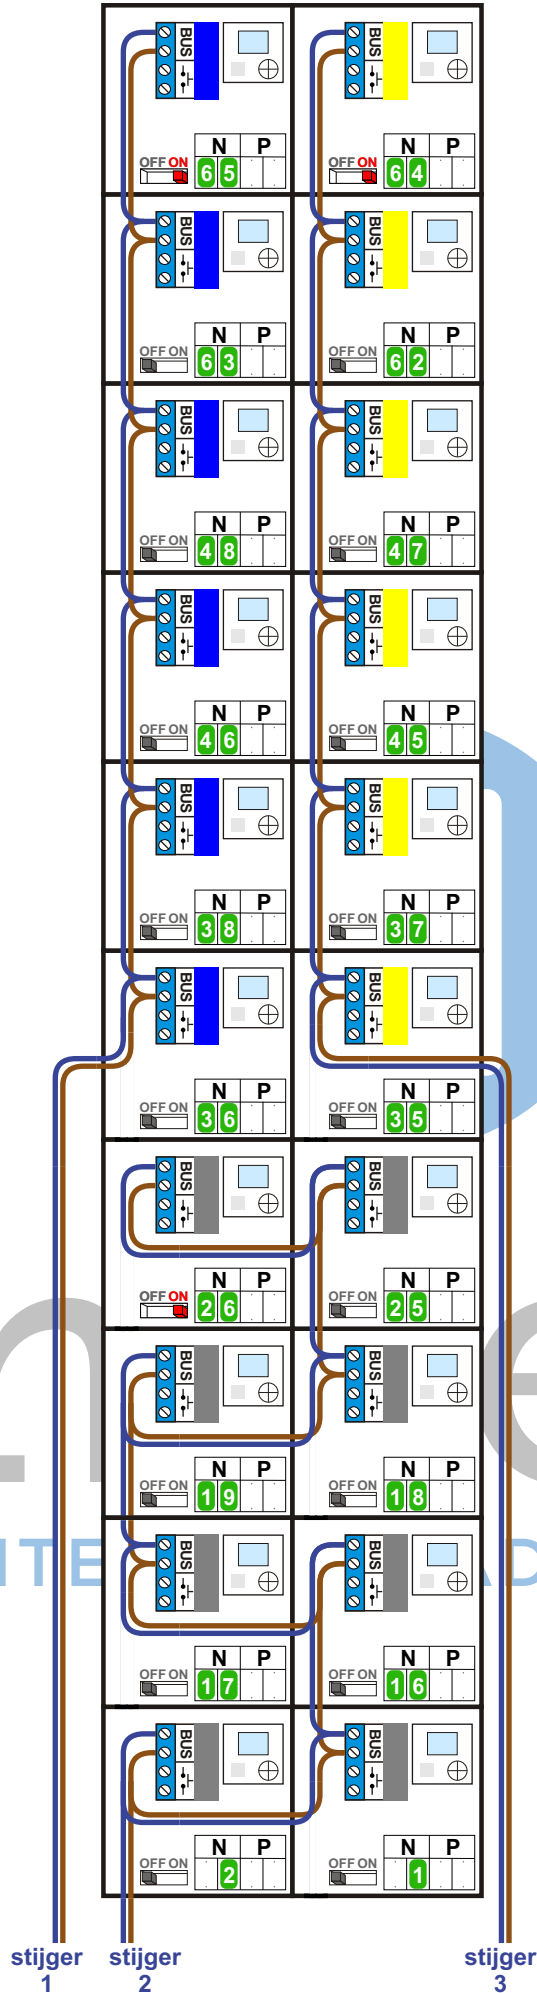

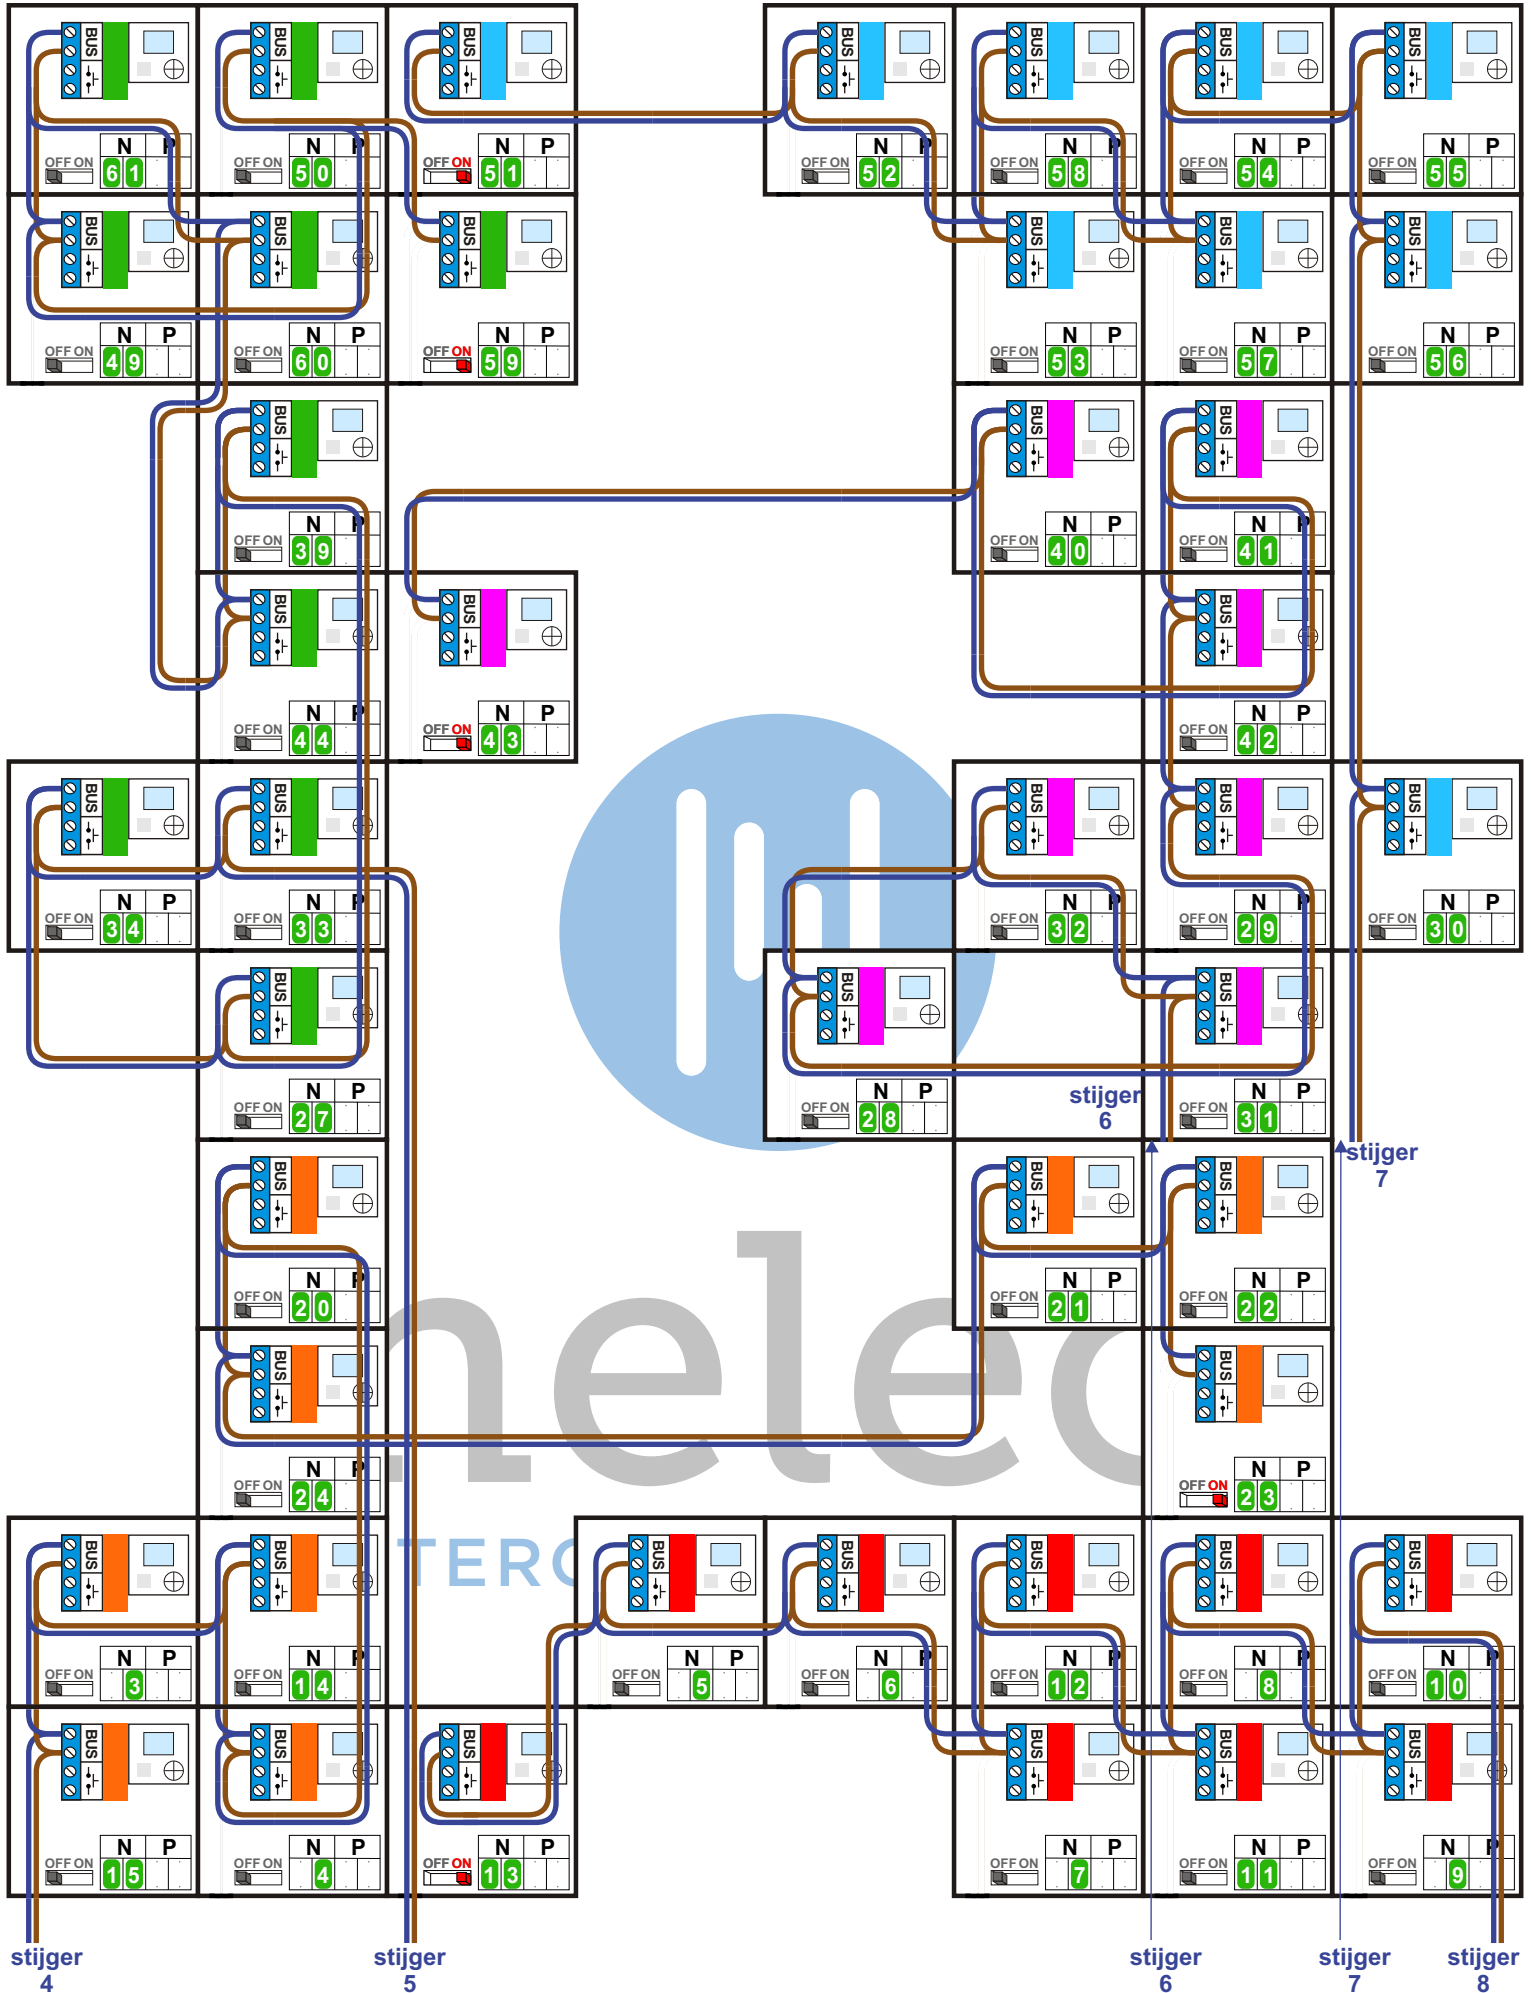

huisnummer	BTicino		huisnummer	BTicino
26	1		90	33
28	2		92	34
30	3		94	35
32	4		96	36
34	5		98	37
36	6		100	38
38	7		102	40
40	8		104	0
42	9		106	41
44	10		108	42
46	11		110	43
48	12		112	44
50	13		114	45
52	14		116	46
54	15		118	47
56	16		120	48
58	17		122	49
60	18		124	50
62	19		126	51
64	20		128	52
66	21		130	53
68	22		132	54
70	23		134	55
72	24		136	56
74	25		138	57
76	26		140	58
78	27		142	59
80	28		144	60
82	29		146	61
84	30		148	62
86	31		150	63
88	32		152	64
			154	65

nelec  
 INTERCOM MADE EASY