




— = systeemkabel
 Bij andere getwiste kabel 66% afstand!
 Bij ongetwiste kabel max. 50 meter buitenpost naar videofoon.
 UTP op aanvraag.

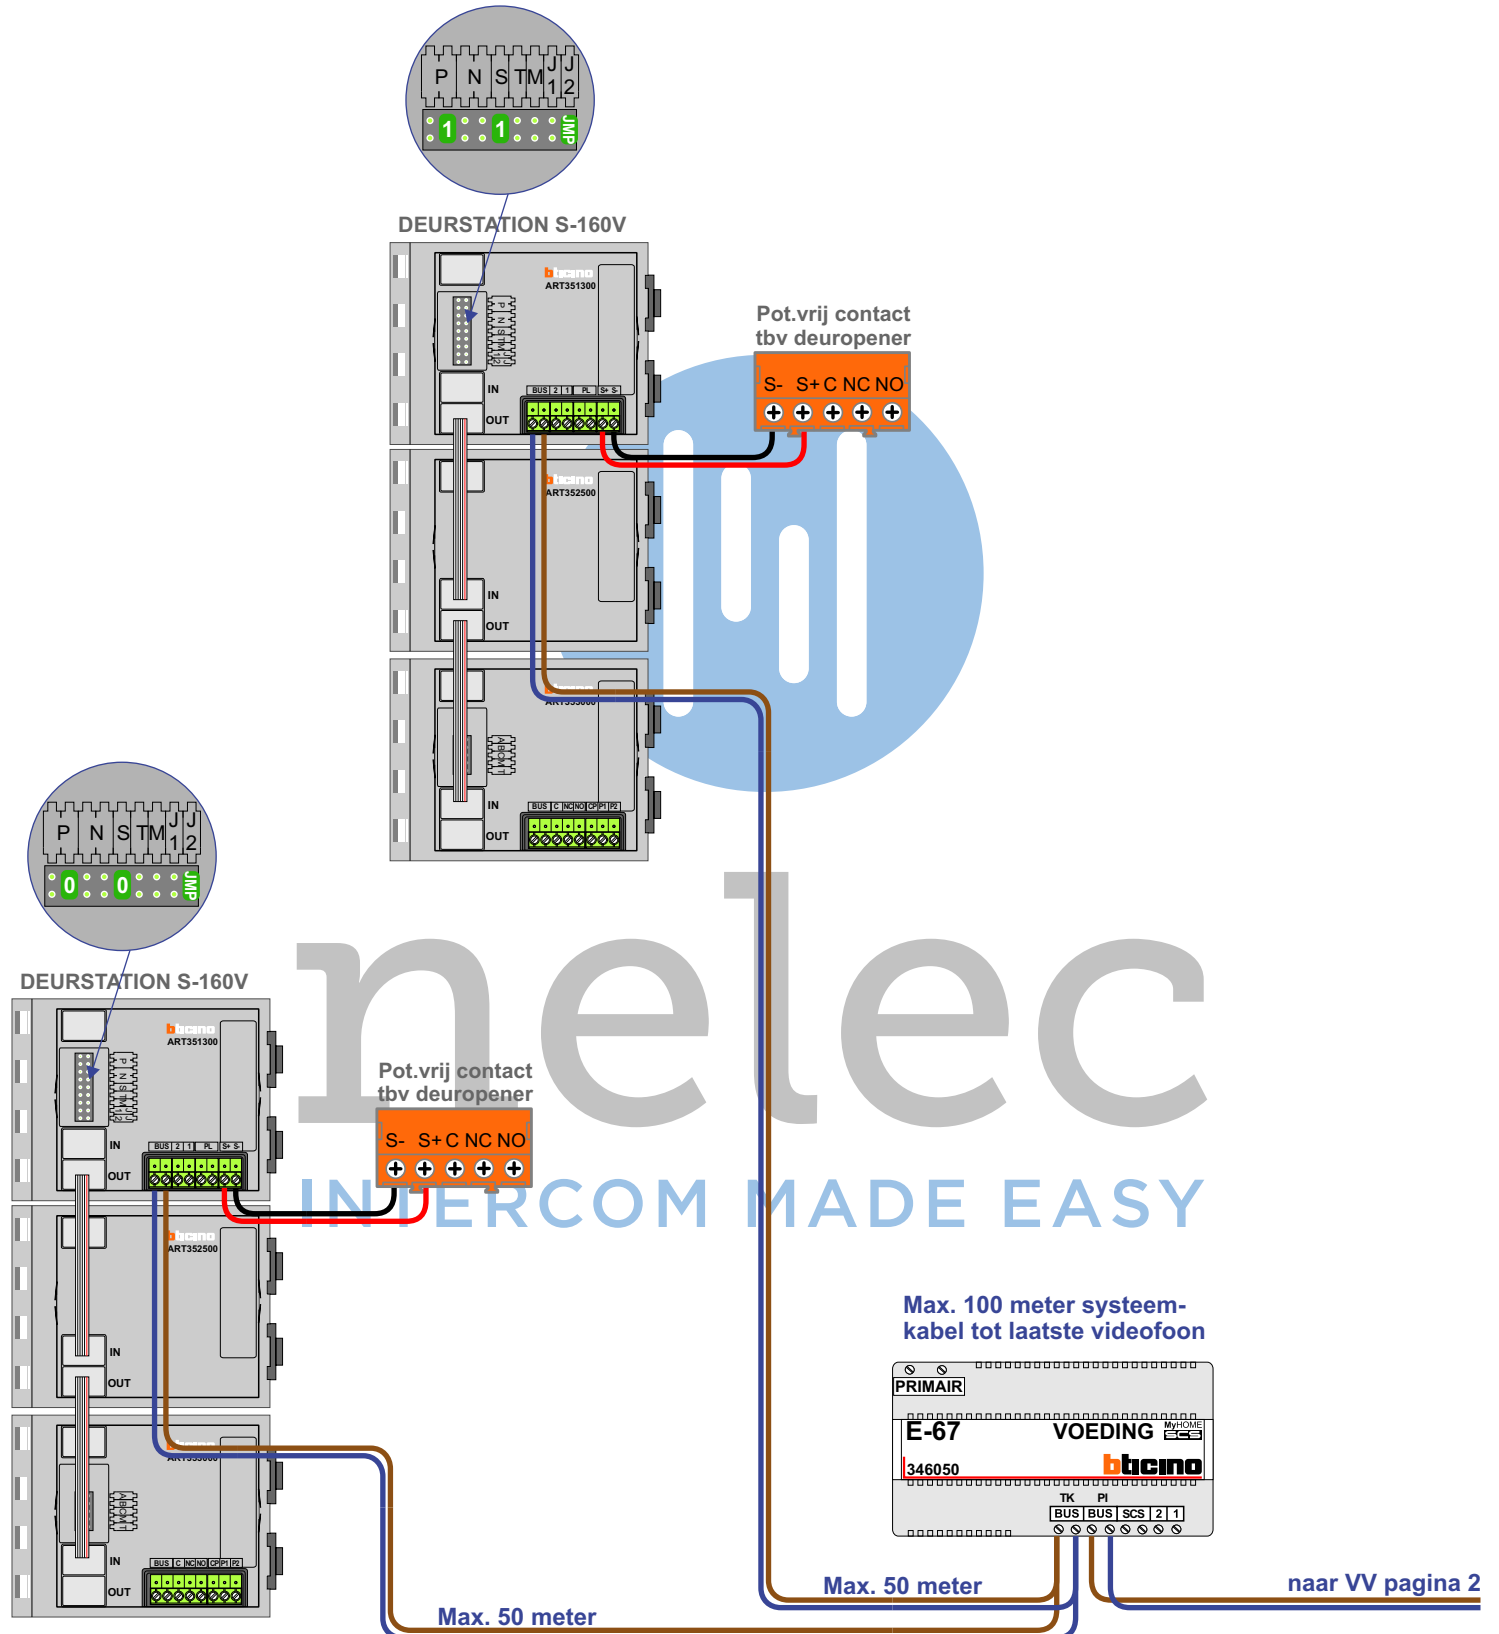

VideoVerdeler

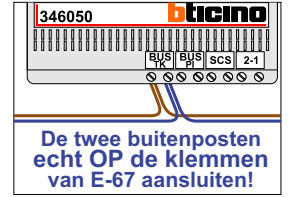

De aders moeten echt OP de klemmen doorgelust worden!

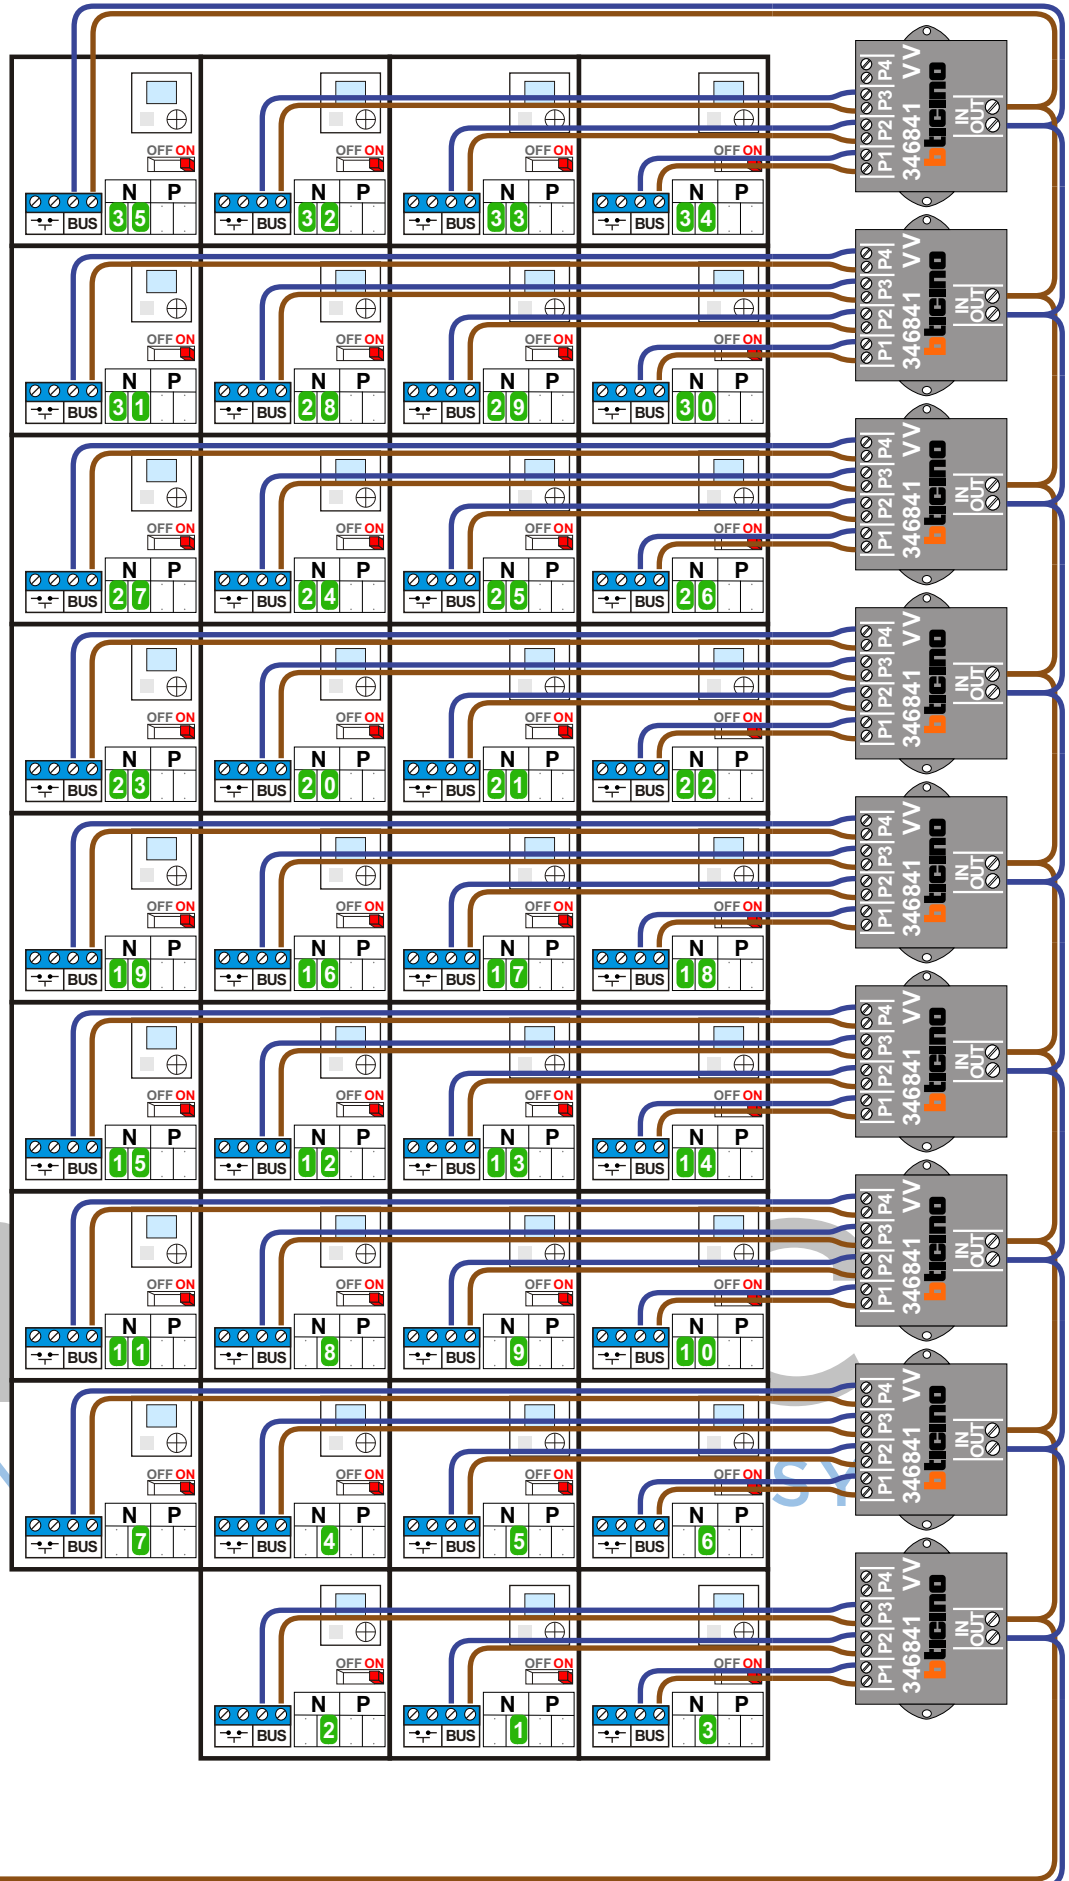

N-waarde	Huisnummer	Switch ON
1	31	X
2	33	X
3	35	X
4	37	X
5	39	X
6	41	X
7	43	X
8	45	X
9	47	X
10	49	X
11	51	X
12	53	X
13	55	X
14	57	X
15	59	X
16	61	X
17	63	X
18	65	X
19	67	X
20	69	X
21	71	X
22	73	X
23	75	X
24	77	X
25	79	X
26	81	X
27	83	X
28	85	X
29	87	X
30	89	X
31	91	X
32	93	X
33	95	X
34	97	X
35	99	X

nelec
INTERCOM MADE EASY