




— = systeemkabel
 Bij andere getwiste kabel 66% afstand!
 Bij ongetwiste kabel max. 50 meter buitenpost naar videofoon.
 UTP op aanvraag.

VideoVerdeler

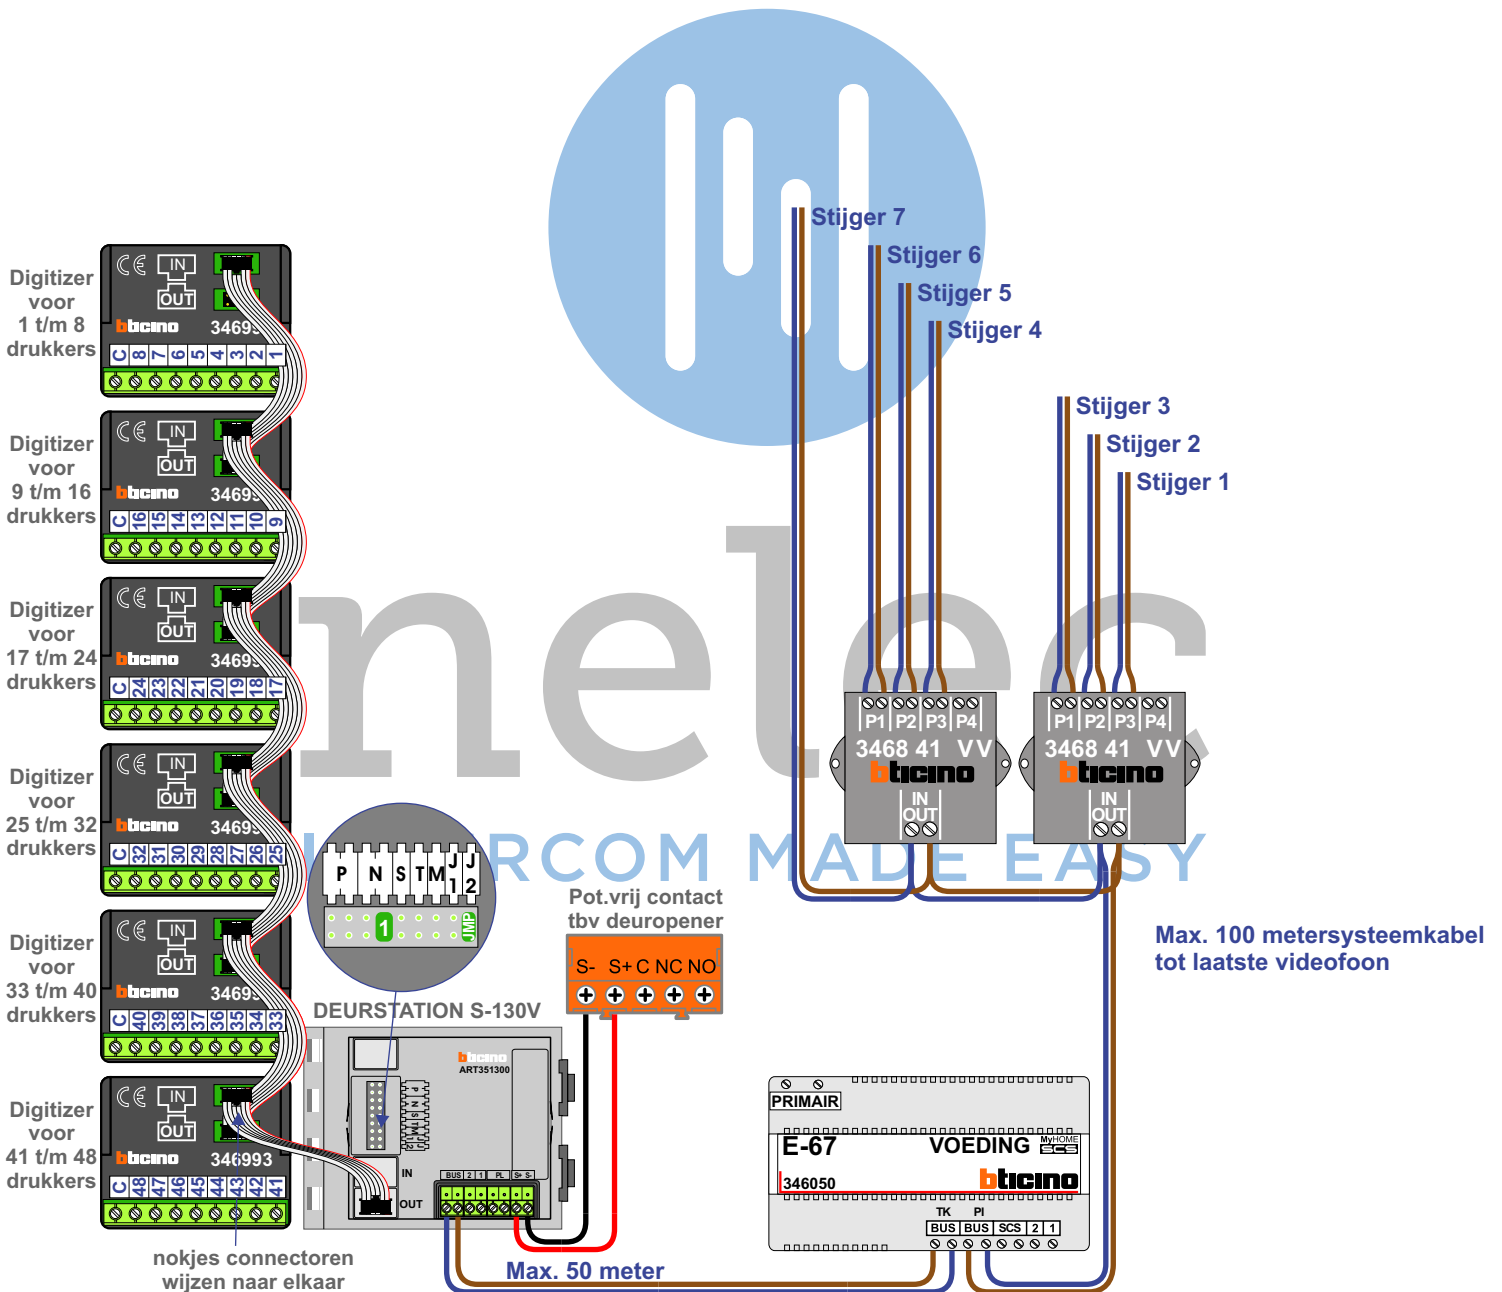


De aders moeten echt **OP** de klemmen doorgelust worden!



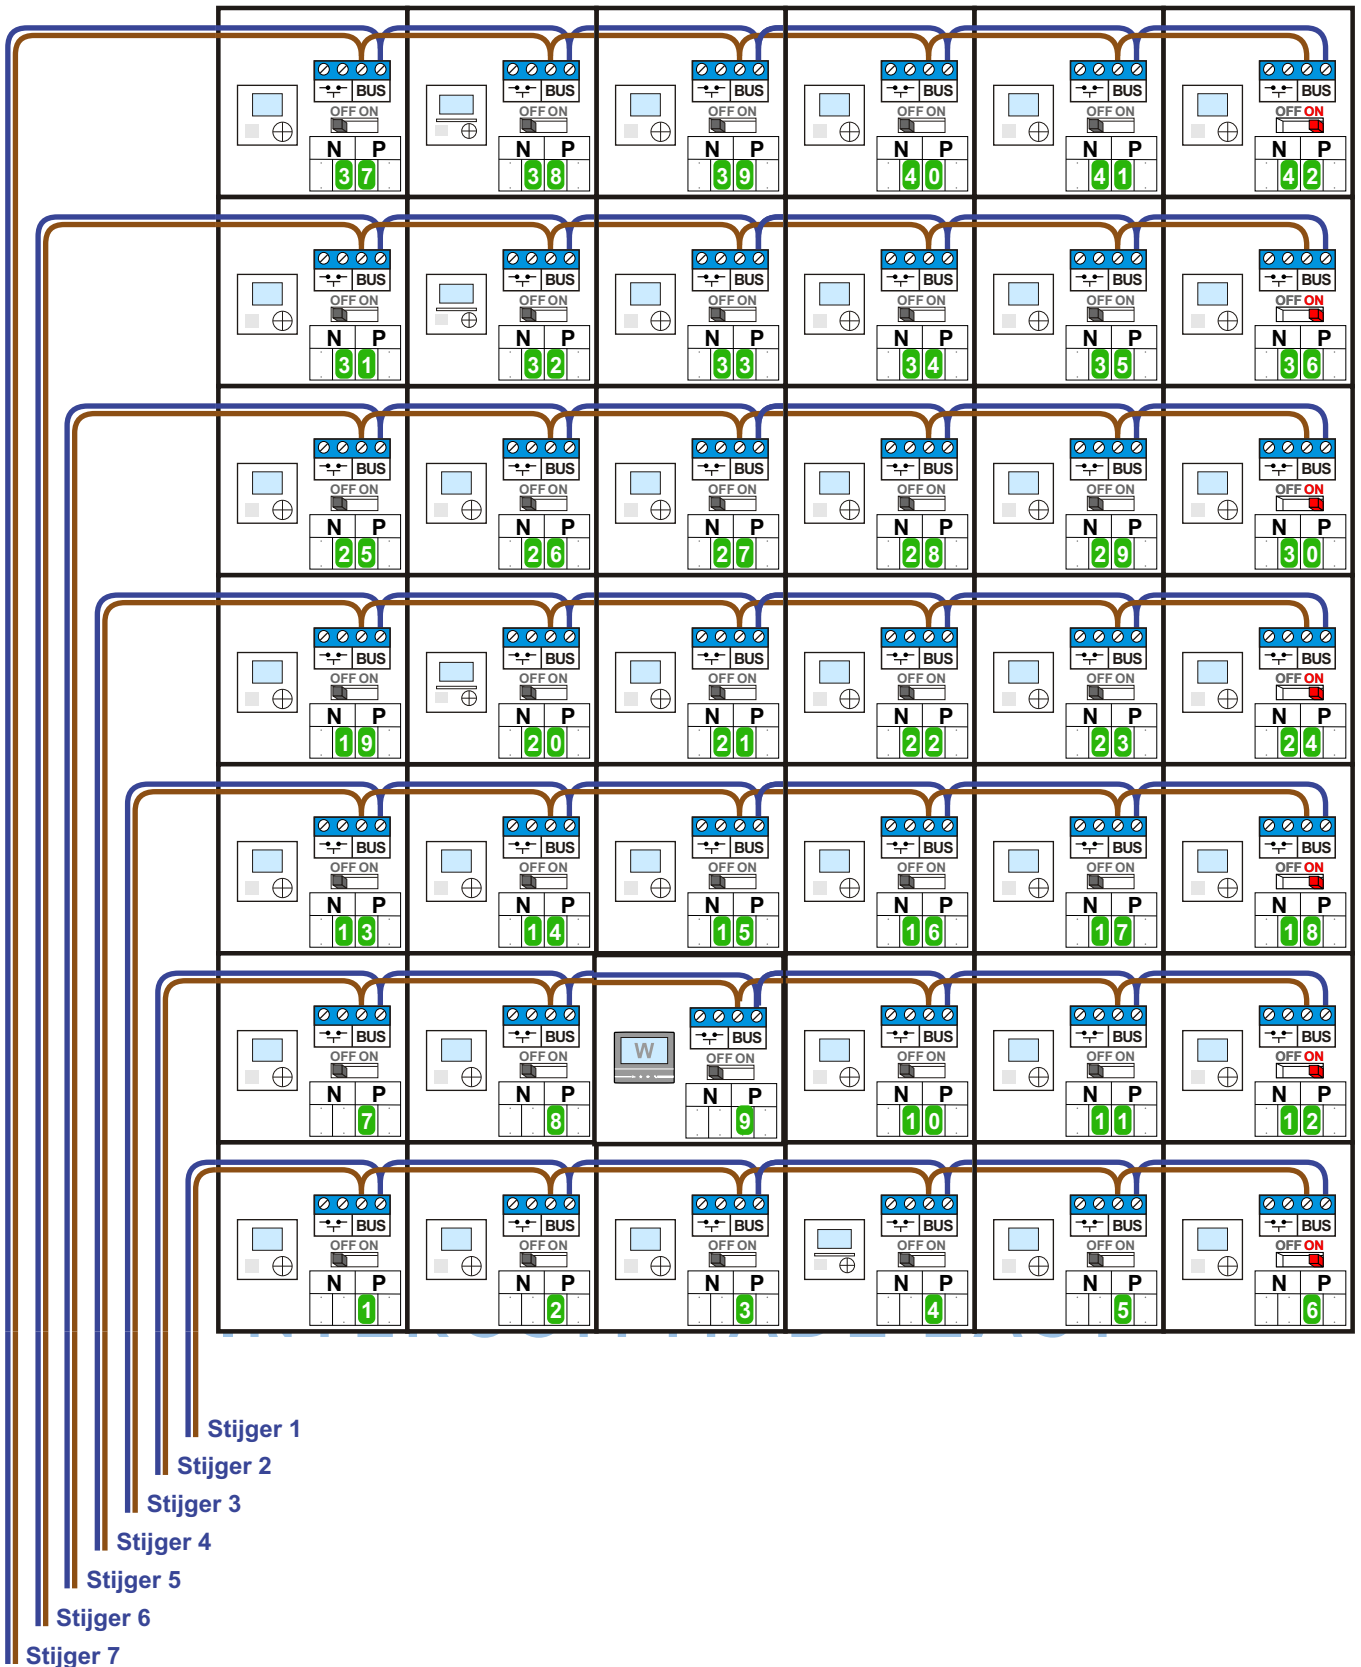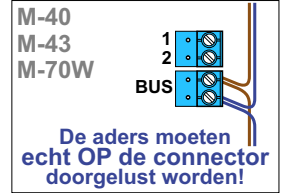

N-waarde	Huisnummer	Switch ON	Videfoon
1	2		M-40
2	4		M-40
3	6		M-40
4	8		M-43
5	10		M-40
6	12	X	M-40
7	14		M-40
8	16		M-40
9	18		M-70W antr.
10	20		M-40
11	22		M-40
12	24	X	M-40
13	26		M-40
14	28		M-40
15	30		M-40
16	32		M-40
17	34		M-40
18	36	X	M-40
19	38		M-40
20	40		M-43
21	42		M-40
22	44		M-40
23	46		M-40
24	48	X	M-40
25	50		M-40
26	52		M-40
27	54		M-40
28	56		M-40
29	58		M-40
30	60	X	M-40
31	62		M-40
32	64		M-43
33	66		M-40
34	68		M-40
35	70		M-40
36	72	X	M-40
37	74		M-40
38	76		M-43
39	78		M-40
40	80		M-40
41	82		M-40
42	84	X	M-40

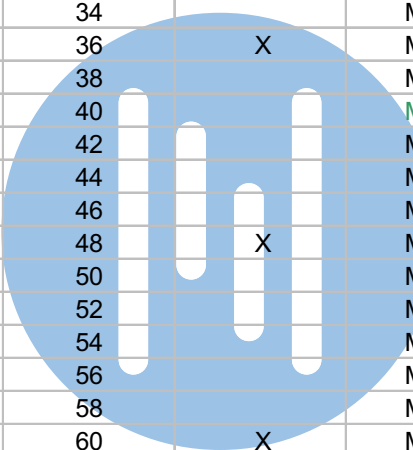
nelec
 INTERCOM MADE EASY