

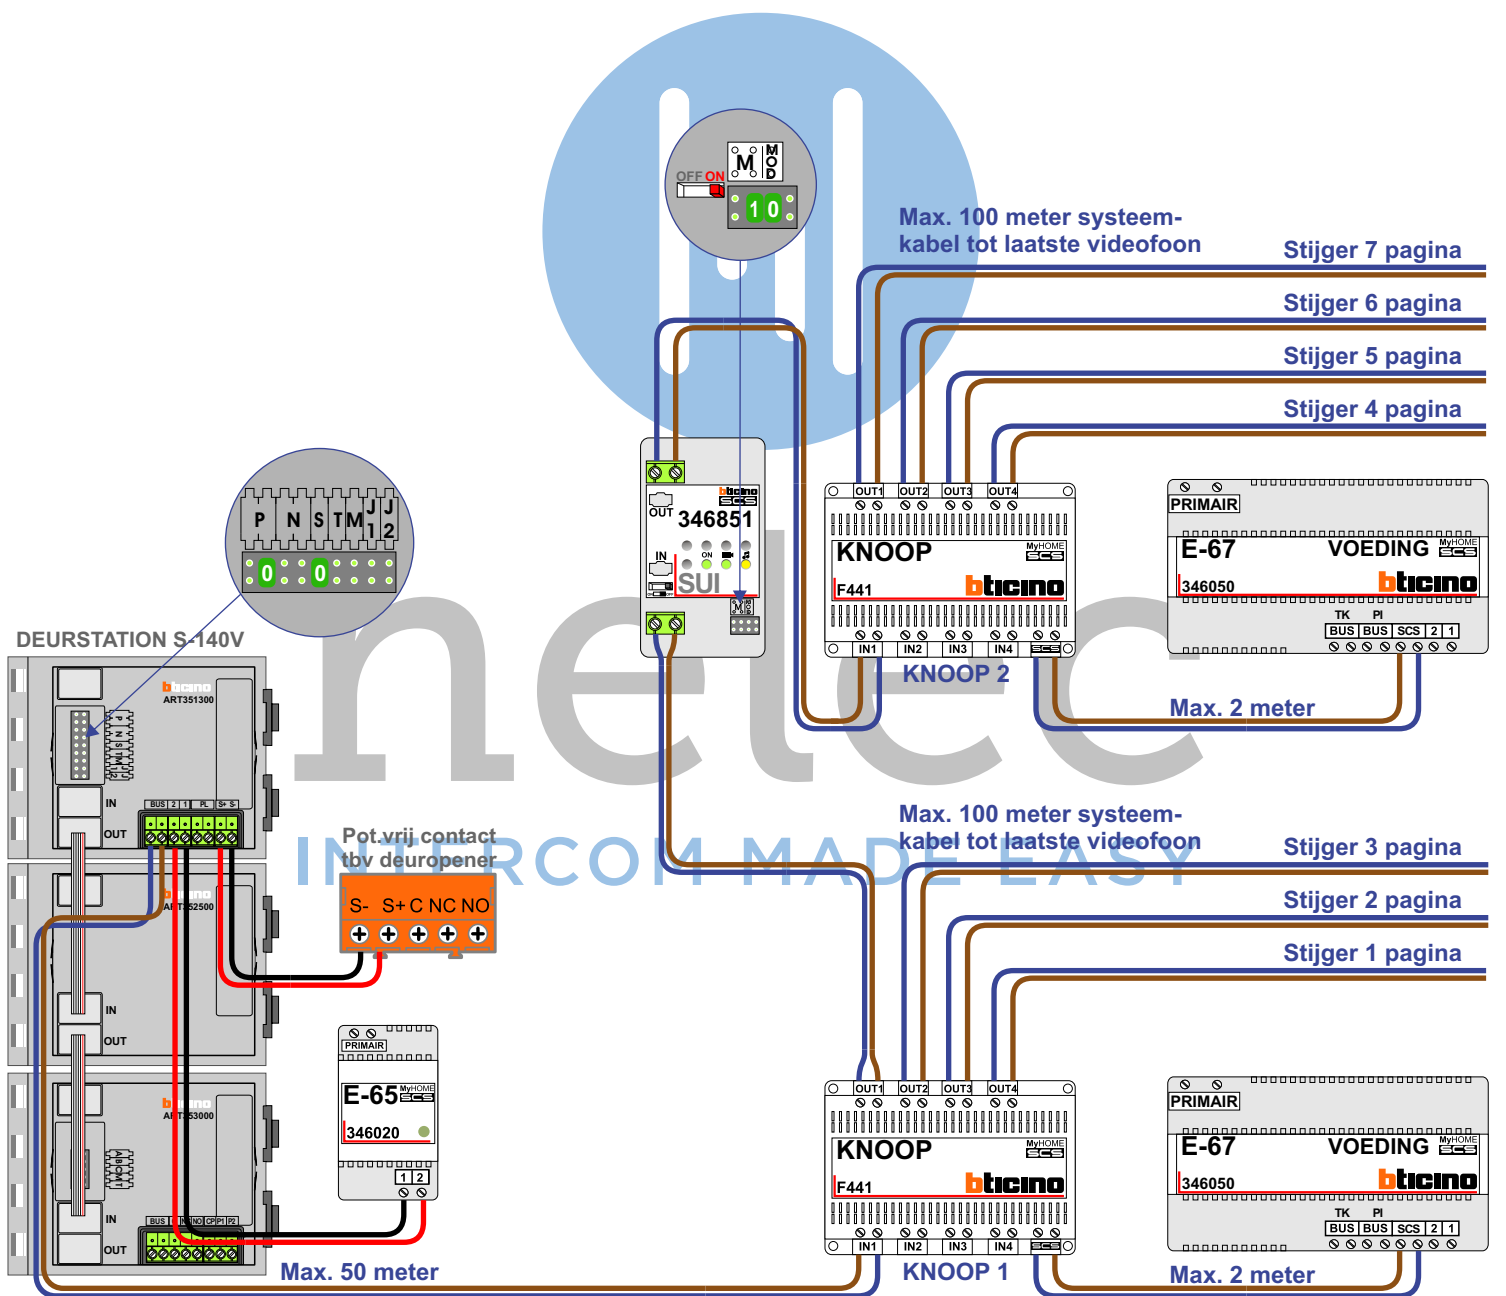



= systeemkabel

Bij andere getwiste
kabel 66% afstand!
Bij ongetwiste kabel
max. 50 meter buiten-
post naar videofoon.
UTP op aanvraag.

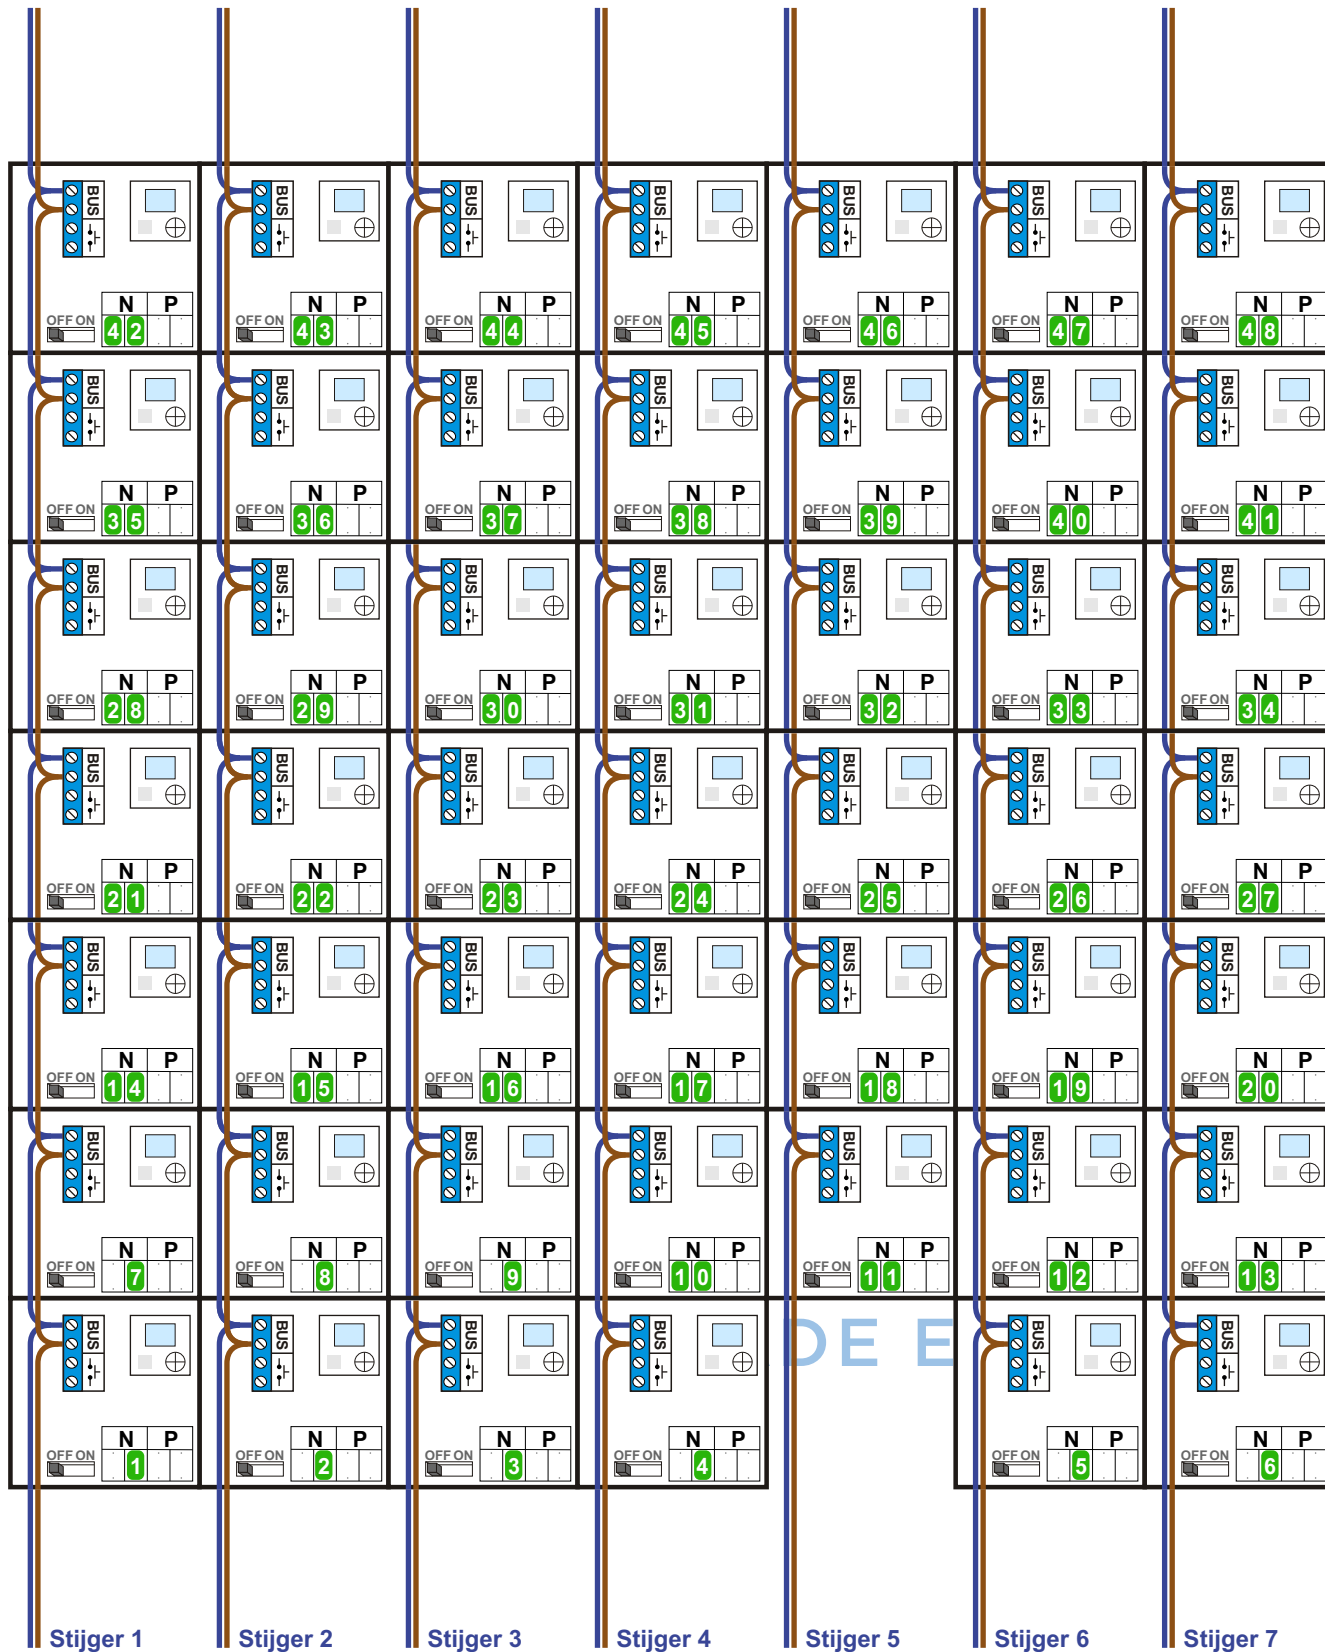

Naar pagina 3

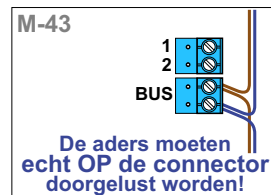

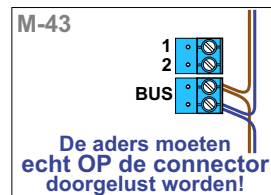

Van pagina 2

N-waarde	Huisnummer	Switch ON		N-waarde	Huisnummer	Switch ON
1	1			46	91	
2	3			47	93	
3	5			48	95	
4	7			49	97	
5	9			50	99	
6	11			51	101	
7	13			52	103	
8	15			53	105	
9	17			54	107	
10	19			55	109	
11	21			56	111	
12	23			57	113	
13	25			58	115	
14	27			59	117	
15	29			60	119	
16	31			61	121	
17	33			62	123	
18	35			63	125	
19	37			64	127	
20	39			65	129	
21	41			66	131	
22	43			67	133	
23	45			68	135	
24	47			69	137	
25	49			70	139	
26	51			71	141	
27	53			72	143	
28	55			73	145	
29	57			74	147	
30	59			75	149	
31	61			76	151	
32	63			77	153	
33	65			78	155	
34	67			79	157	
35	69			80	159	
36	71			81	161	
37	73			82	163	
38	75			83	165	
39	77			84	167	X
40	79			85	169	X
41	81			86	171	X
42	83			87	173	X
43	85			88	175	X
44	87			89	177	X
45	89			90	179	X