


= systeemkabel


Bij andere getwiste kabel **66%** afstand!
Bij ongetwiste kabel **max. 50 meter** buitenpost naar videofoon.
UTP op aanvraag.

BUS 2-DRAADS



Bij monteren/demonteren **spanning eraf** en voorkom defecten!

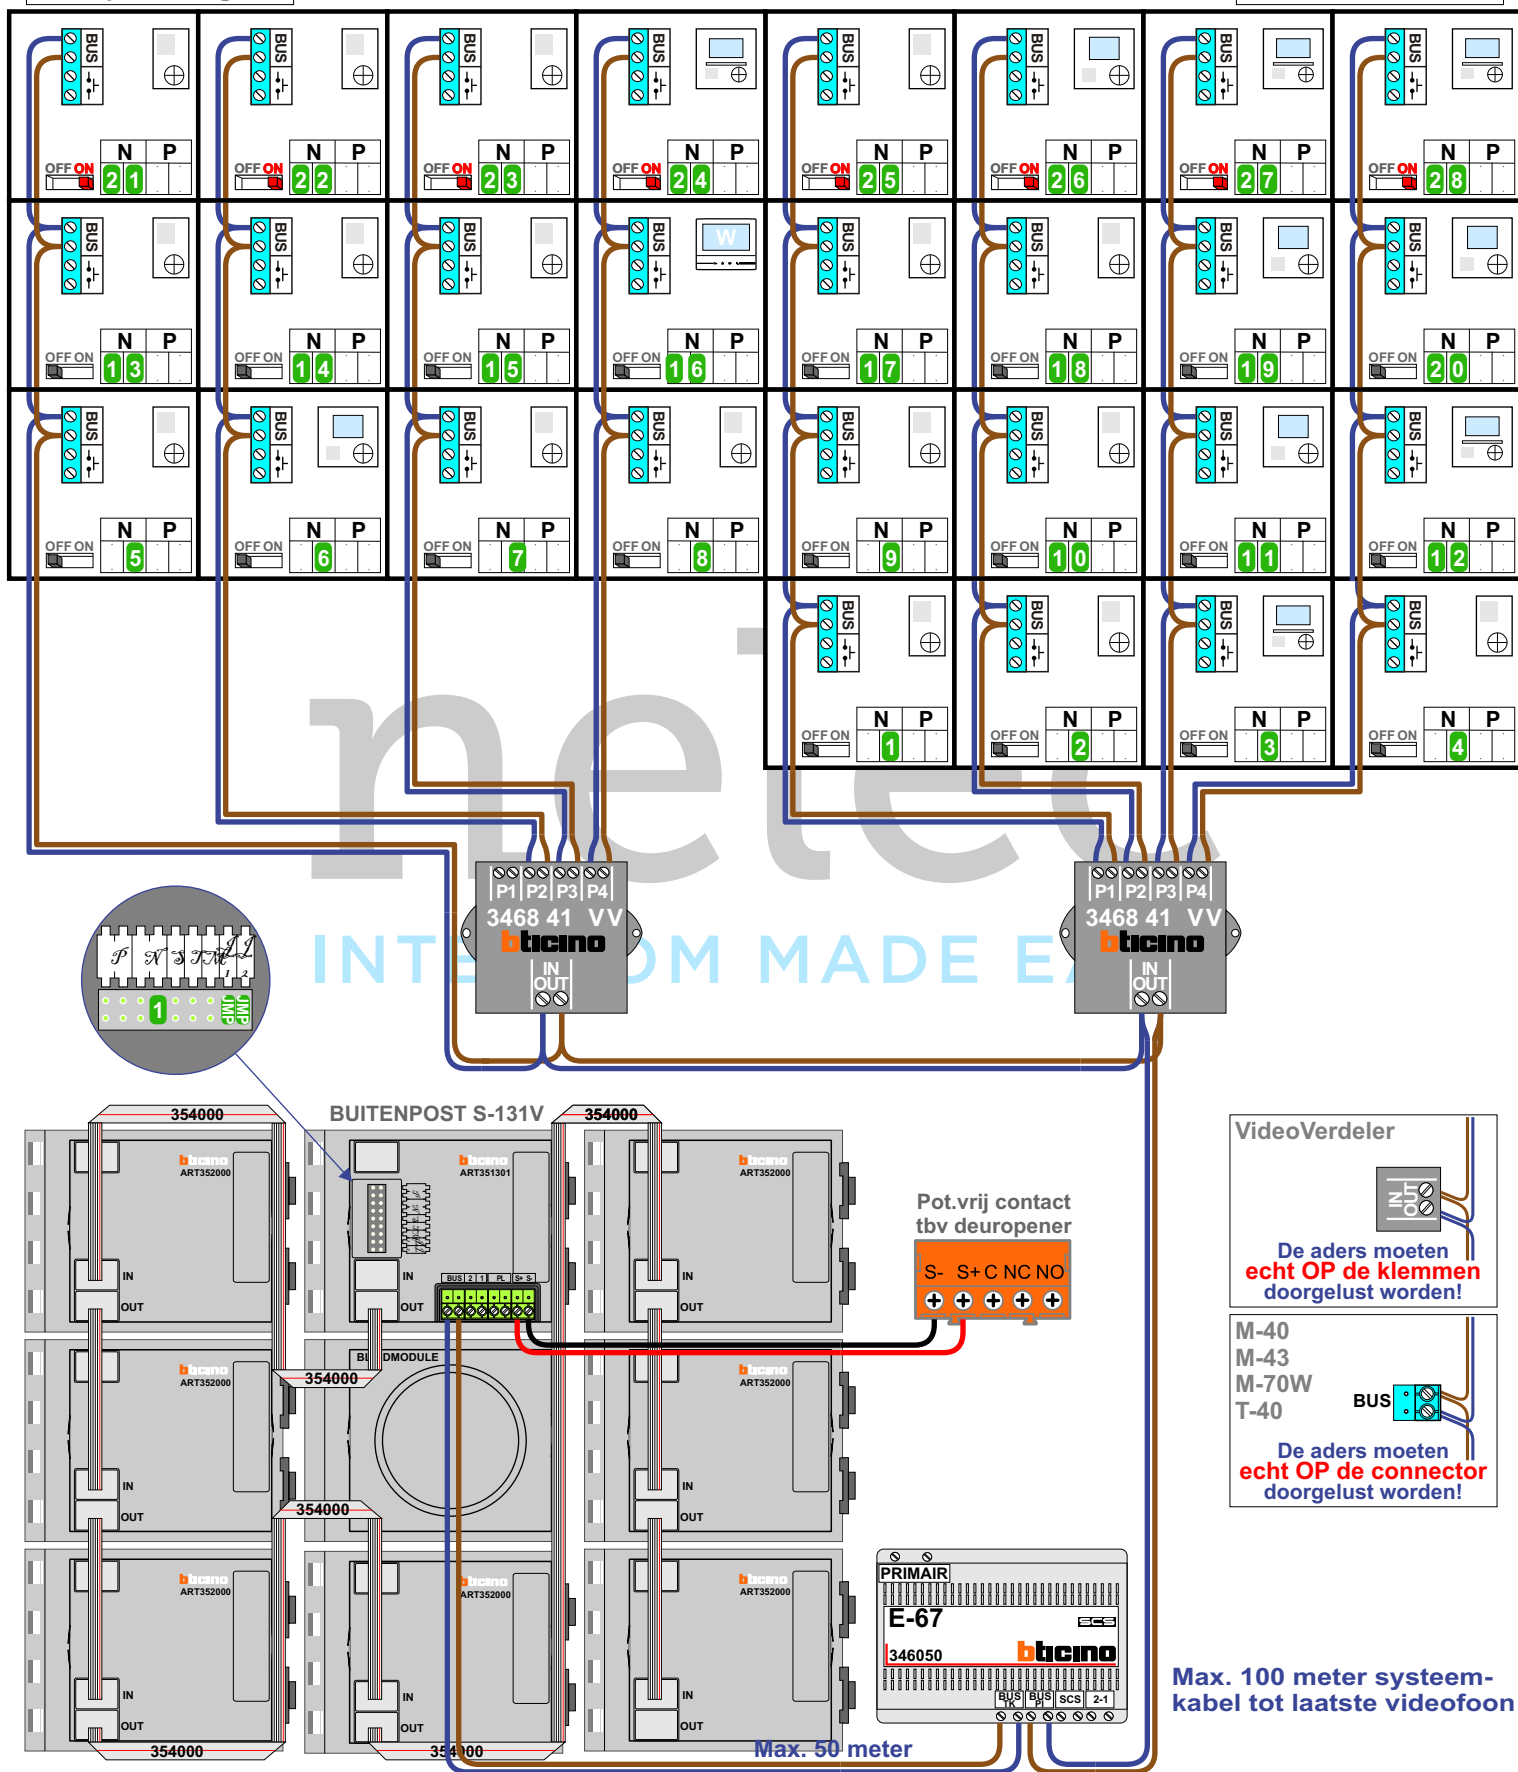

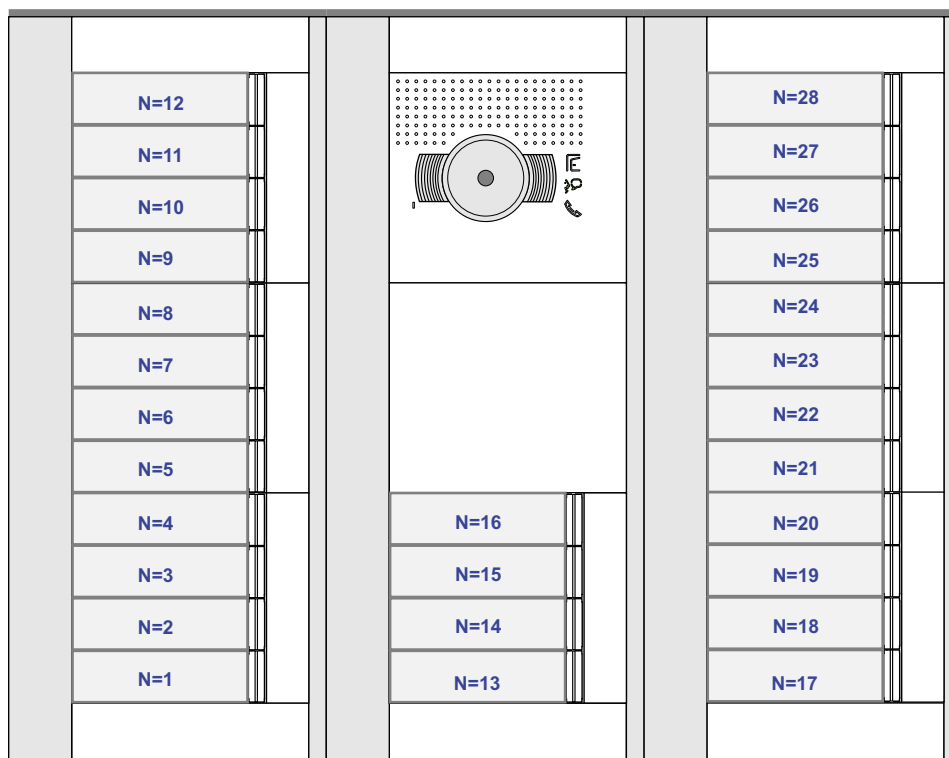

N-waarde	Huisnummer	Switch ON	Videfoon
1	85		T-40
2	87		T-40
3	89		M-43
4	91		T-40
5	109		T-40
6	111		M-40
7	113		T-40
8	115		T-40
9	117		T-40
10	119		T-40
11	121		M-40
12	123		M-43
13	141		T-40
14	143		T-40
15	145		T-40
16	147		M-70W
17	149		T-40
18	151		T-40
19	153		M-40
20	155		M-40
21	173	X	T-40
22	175	X	T-40
23	177	X	T-40
24	179	X	M-43
25	181	X	T-40
26	183	X	M-40
27	185	X	M-43
28	187	X	M-43