


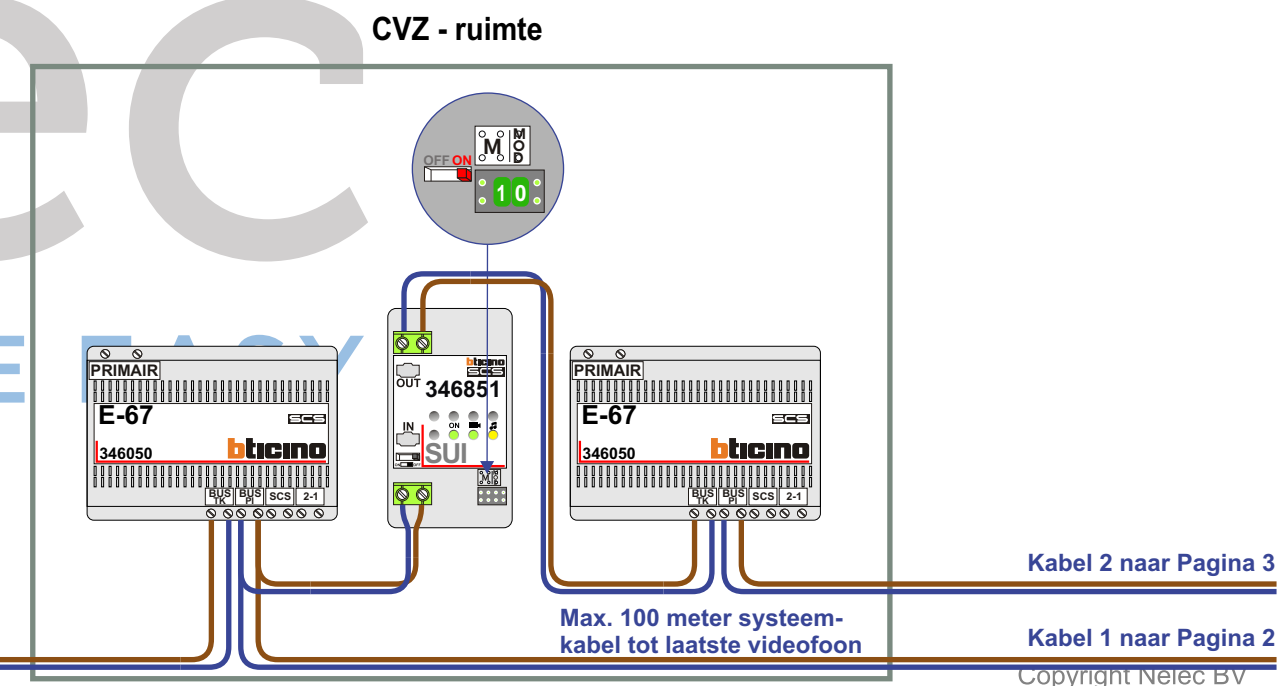
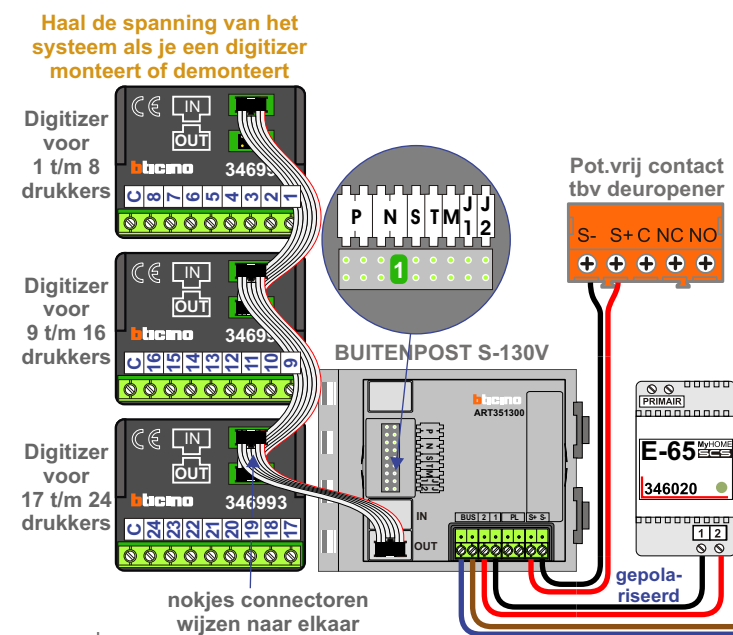


N-waarde	Huisnummer	Switch On
1	5	X
2	7	X
3	9	X
4	11	X
5	13	X
6	15	X
7	17	X
8	19	X
9	21	X
10	23	X
11	25	X
12	27	X
13	29	X
14	31	X
15	33	X
16	35	X
17	37	X
18	39	X
19	41	X
20	43	X
21	45	X
22	47	X
23	49	X
24	51	X

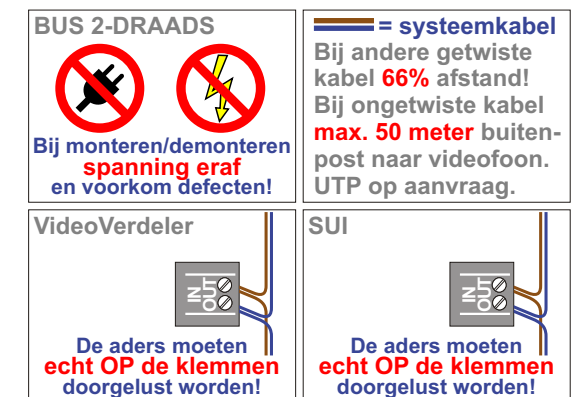

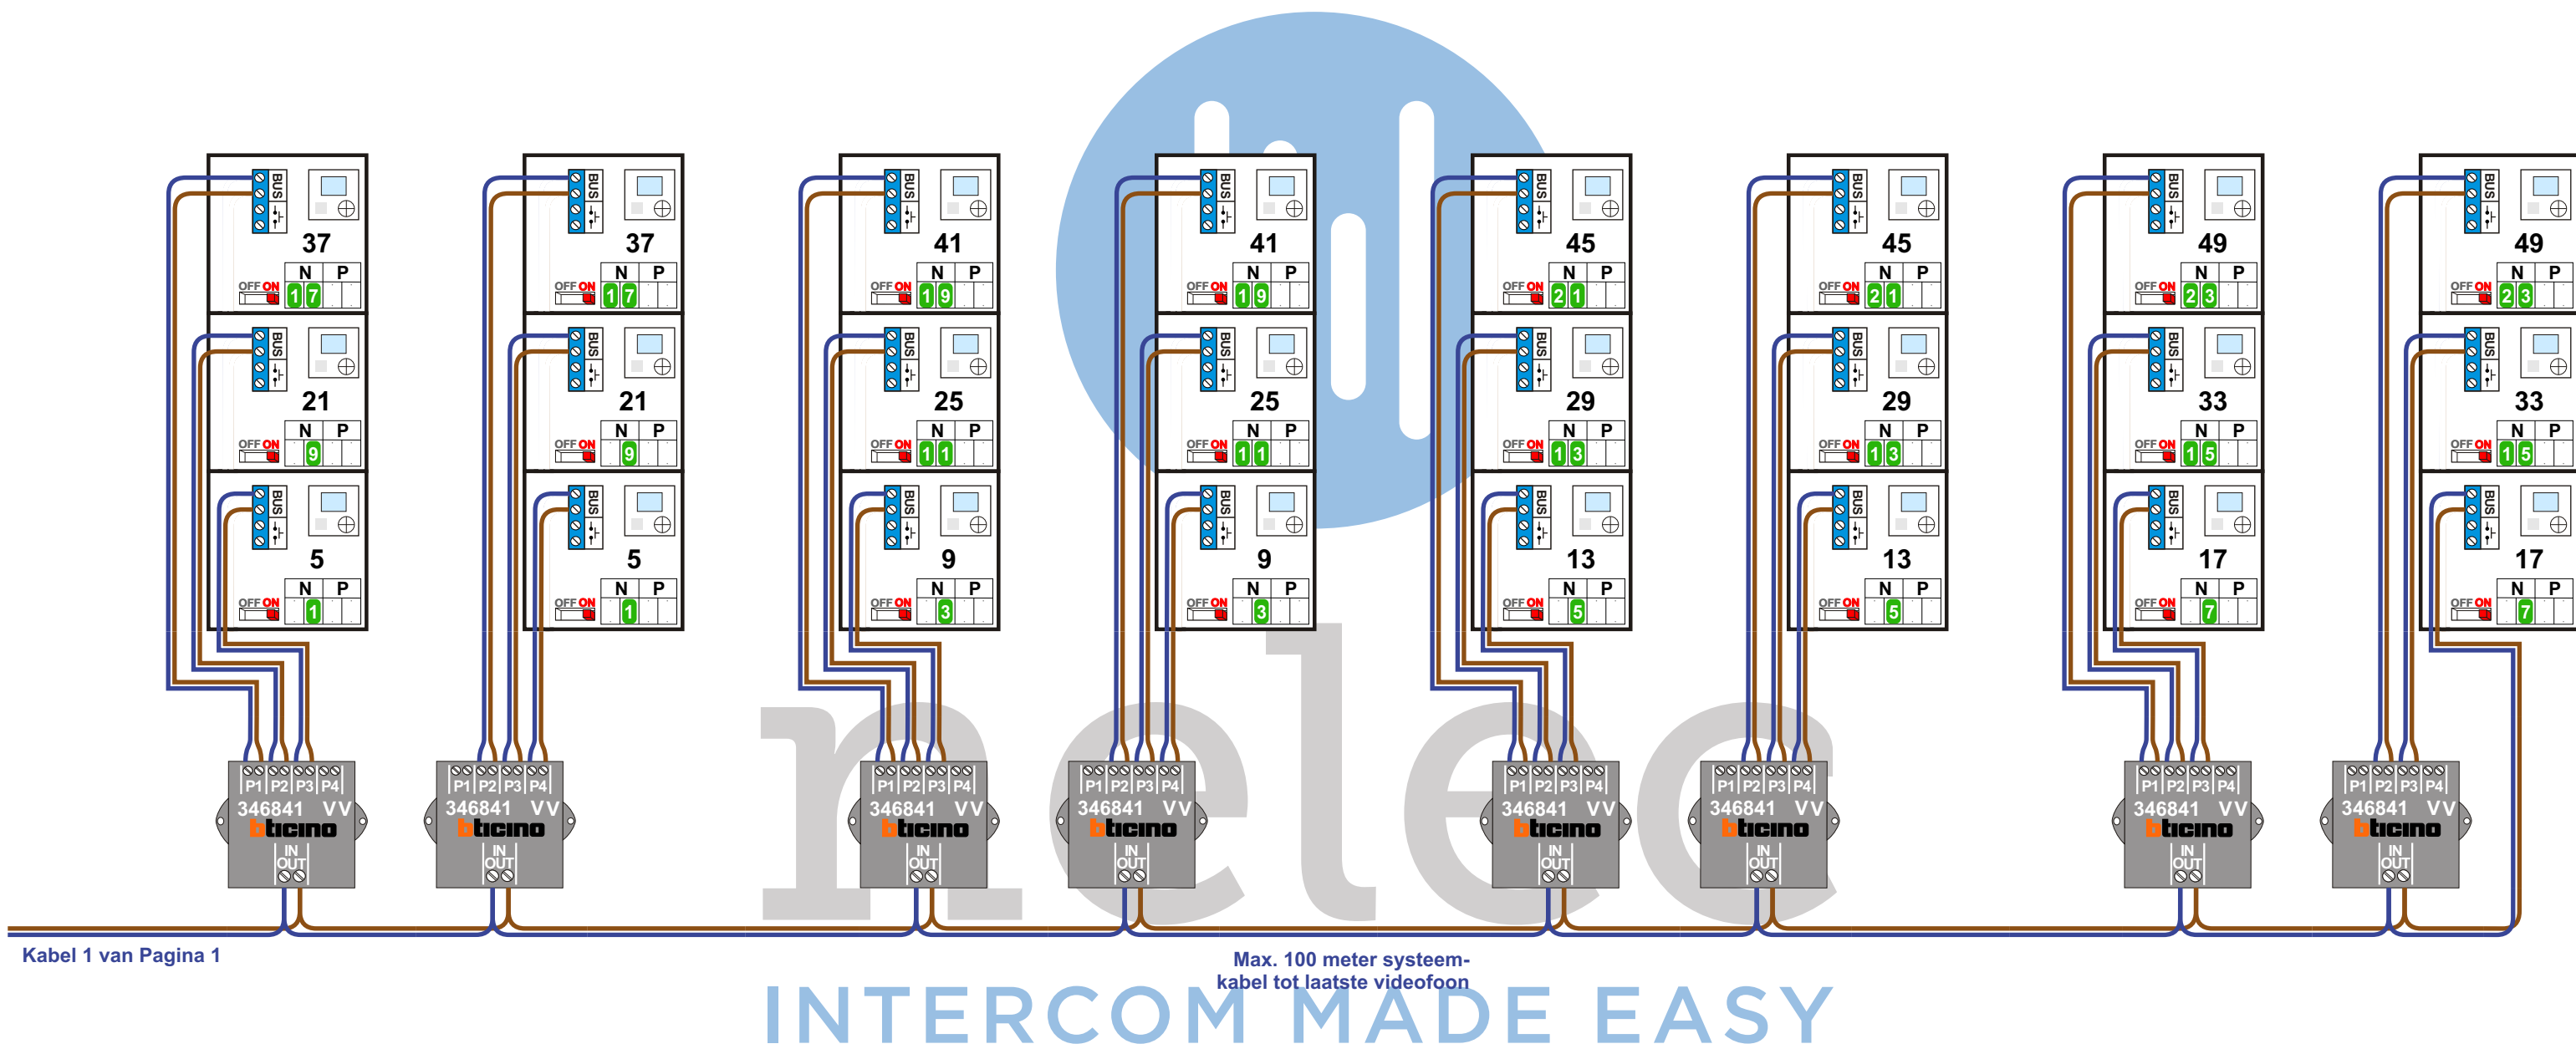

Kabel 1 van Pagina 1

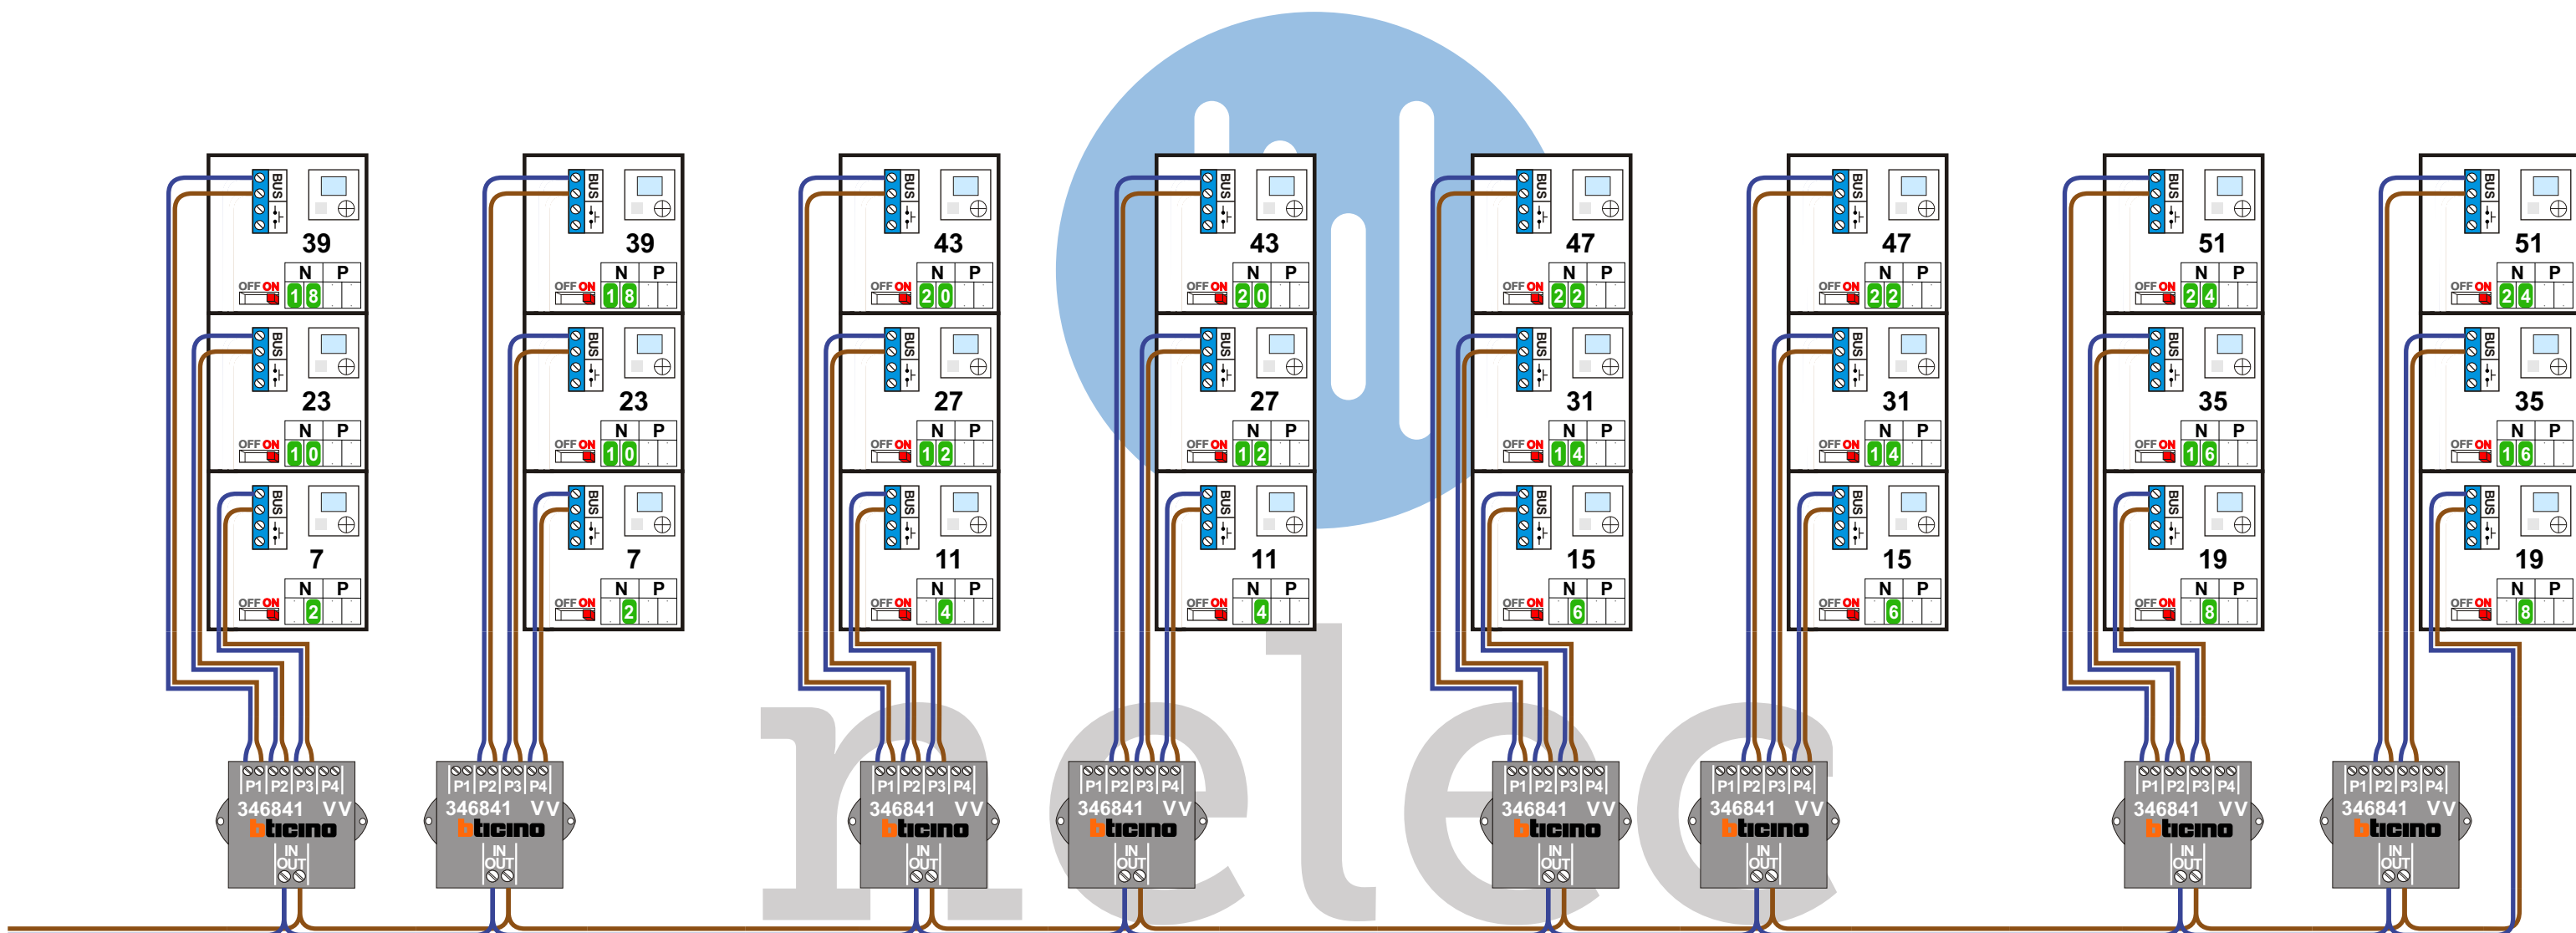

Kabel 2 van Pagina 1

Max. 100 meter systeem-
kabel tot laatste videofoon

INTERCOM MADE EASY