


Vak 1

Vak 0

Vak 2

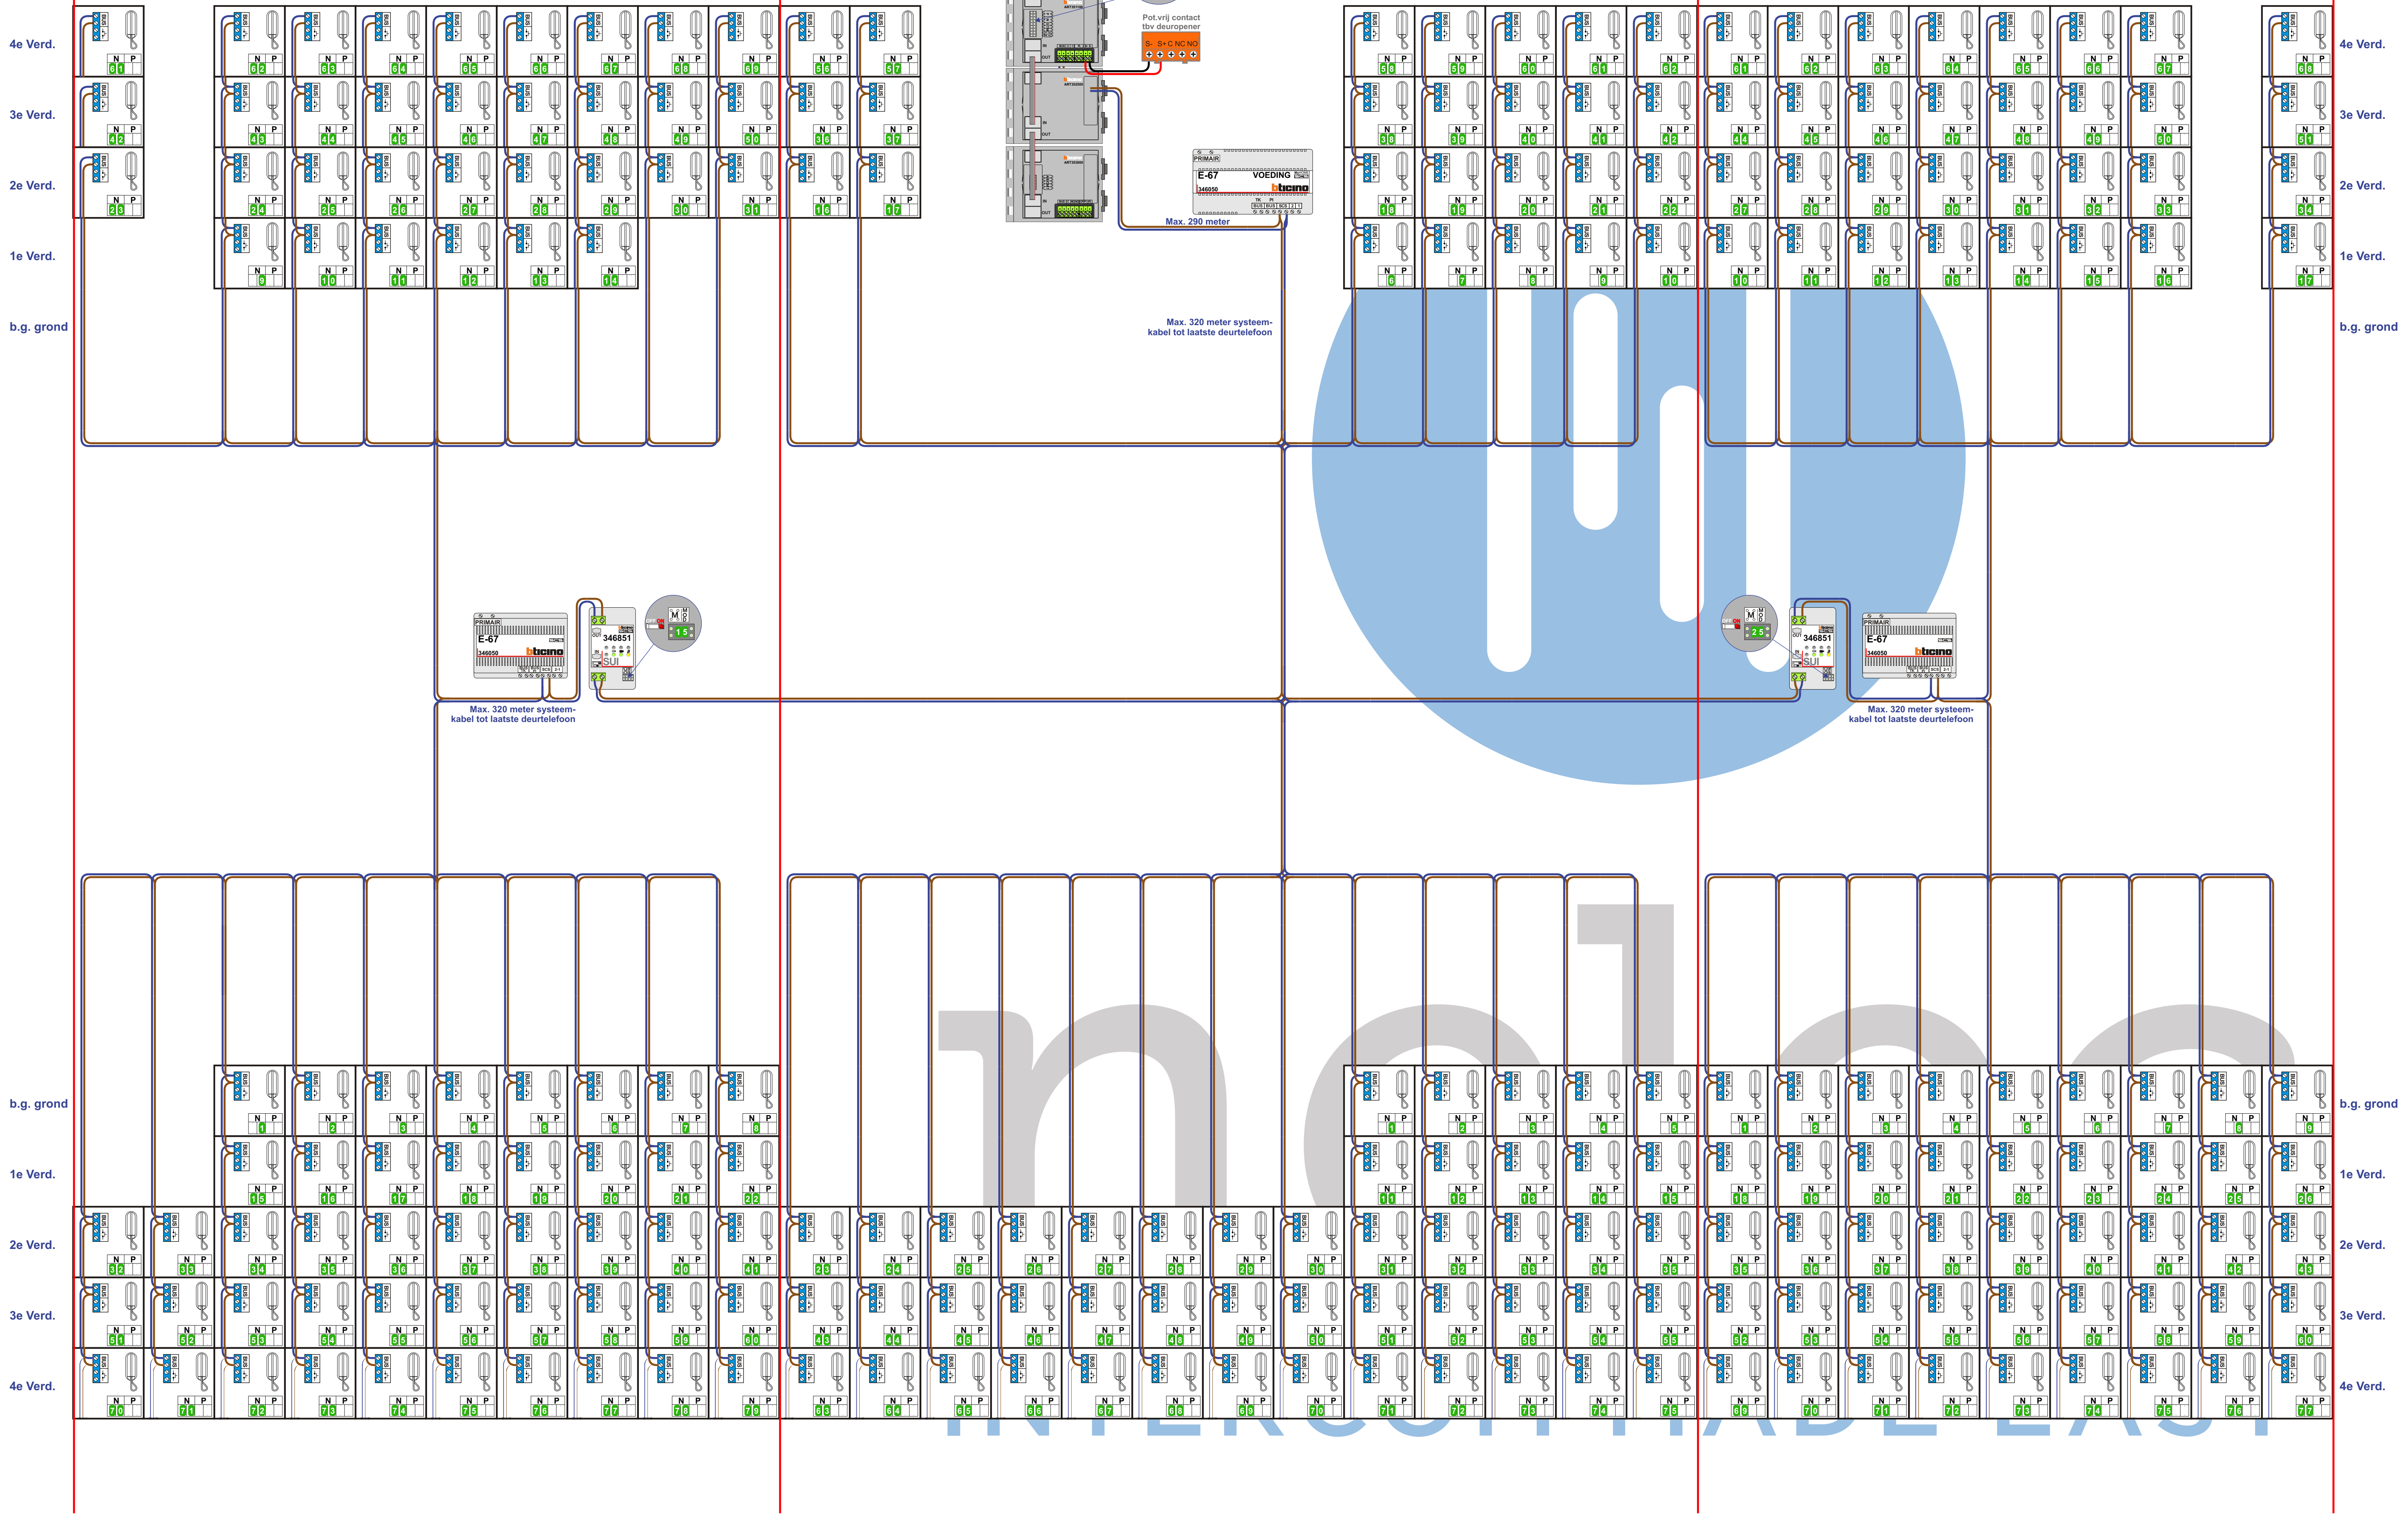

Huisnummer	N-waarde	Huisnummer	N-waarde	Huisnummer	N-waarde	Huisnummer	N-waarde
1	1	59	110	117	131	175	37
2	2	60	111	118	16	176	58
3	3	61	112	119	17	177	59
4	4	62	113	120	36	178	60
5	5	63	114	121	39	179	61
6	201	64	18	122	40	180	62
7	202	65	19	123	41	181	261
8	203	66	20	124	42	182	262
9	204	67	21	125	244	183	263
10	205	68	22	126	245	184	264
11	206	69	227	127	246	185	265
12	207	70	228	128	247	186	266
13	208	71	229	129	248	187	267
14	209	72	230	130	249	188	268
15	108	73	231	131	250	189	277
16	107	74	232	132	251	190	276
17	106	75	233	133	260	191	275
18	105	76	234	134	259	192	274
19	104	77	243	135	258	193	273
20	103	78	242	136	257	194	272
21	102	79	241	137	256	195	271
22	101	80	240	138	255	196	270
23	6	81	239	139	254	197	269
24	7	82	238	140	253	198	75
25	8	83	237	141	252	199	74
26	9	84	236	142	55	200	73
27	10	85	235	143	54	201	72
28	210	86	35	144	53	202	71
29	211	87	34	145	52	203	70
30	212	88	33	146	51	204	69
31	213	89	32	147	50	205	68
32	214	90	31	148	49	206	67
33	215	91	30	149	48	207	66
34	216	92	29	150	47	208	65
35	217	93	28	151	46	209	64
36	226	94	27	152	45	210	63
37	225	95	26	153	44	211	179
38	224	96	25	154	43	212	178
39	223	97	24	155	42	213	177
40	222	98	23	156	41	214	176
41	221	99	22	157	40	215	175
42	220	100	21	158	39	216	174
43	219	101	20	159	38	217	173
44	218	102	19	160	37	218	172
45	15	103	18	161	36	219	171
46	14	104	17	162	35	220	170
47	13	105	16	163	34	221	161
48	12	106	15	164	33	222	162
49	11	107	14	165	32	223	163
50	10	108	13	166	31	224	164
51	121	109	12	167	30	225	165
52	120	110	11	168	29	226	166
53	119	111	10	169	28	227	167
54	118	112	9	170	27	228	168
55	117	113	8	171	26	229	169
56	116	114	7	172	25	230	56
57	115	115	6	173	24	231	57
58	109	116	5	174	23		