


Huisnummer 459-541

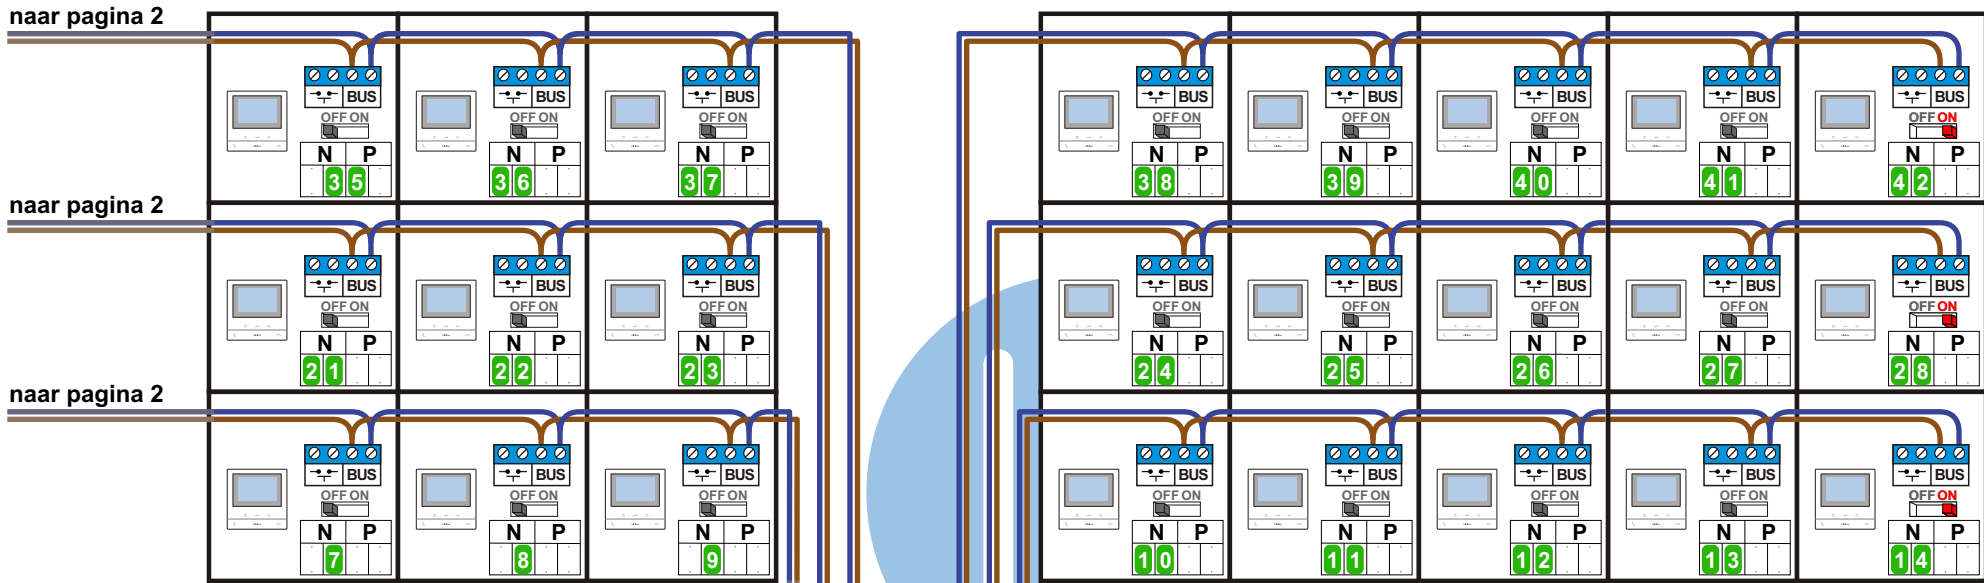


naar pagina 2

naar pagina 2


naar pagina 2

— = systeemkabel
Bij andere getwiste kabel 66% afstand!
Bij ongetwiste kabel max. 50 meter buitenpost naar videofoon.
UTP op aanvraag.

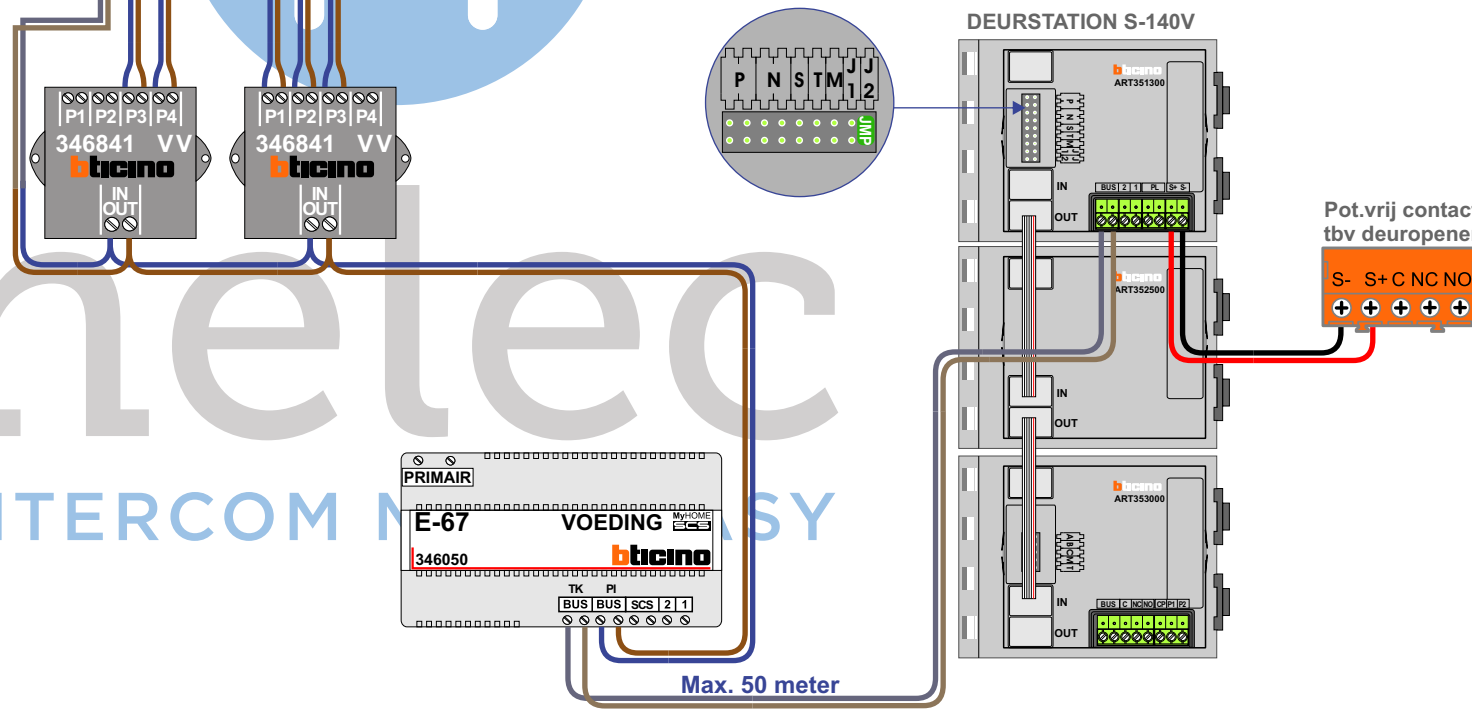

Max. 50 meter

Huisnummer 459-541

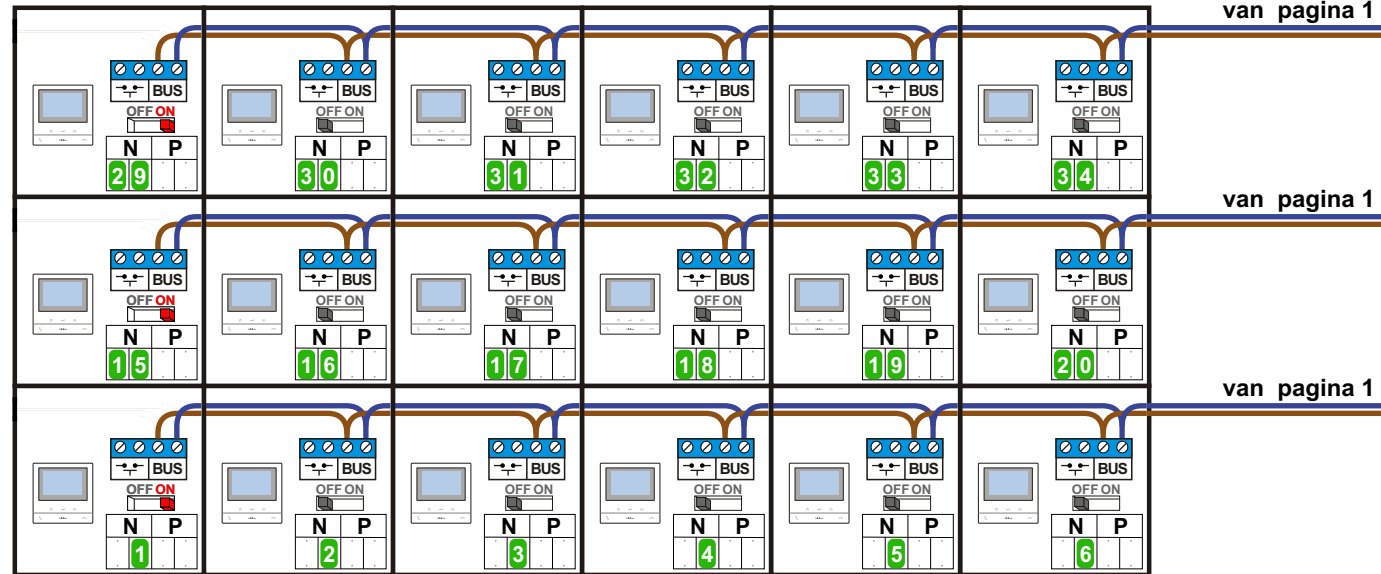

nelec
INTERCOM MADE EASY

Huisnummer 459-541

N-waarde	Huisnummer	Switch ON
1	459	X
2	461	
3	463	
4	465	
5	467	
6	469	
7	471	
8	473	
9	475	
10	477	
11	479	
12	481	
13	483	
14	485	X
15	487	X
16	489	
17	491	
18	493	
19	495	
20	497	
21	499	
22	501	
23	503	
24	505	
25	507	
26	509	
27	511	
28	513	X
29	515	X
30	517	
31	519	
32	521	
33	523	
34	525	
35	527	
36	529	
37	531	
38	533	
39	535	
40	537	
41	539	
42	541	X

nelec
 INTERCOM MADE EASY