

BUS 2-DRAADS


Bij monteren/demonteren **spanning eraf** en voorkom defecten!

= systeemkabel

Bij kabel 2 x 1 mm²: **180%** afstand!
Bij kabel 2 x 0,28 mm²: **60%** afstand!
UTP op aanvraag.


VideoVerdeler

De aders moeten **echt OP de klemmen** doorgeplugt worden!

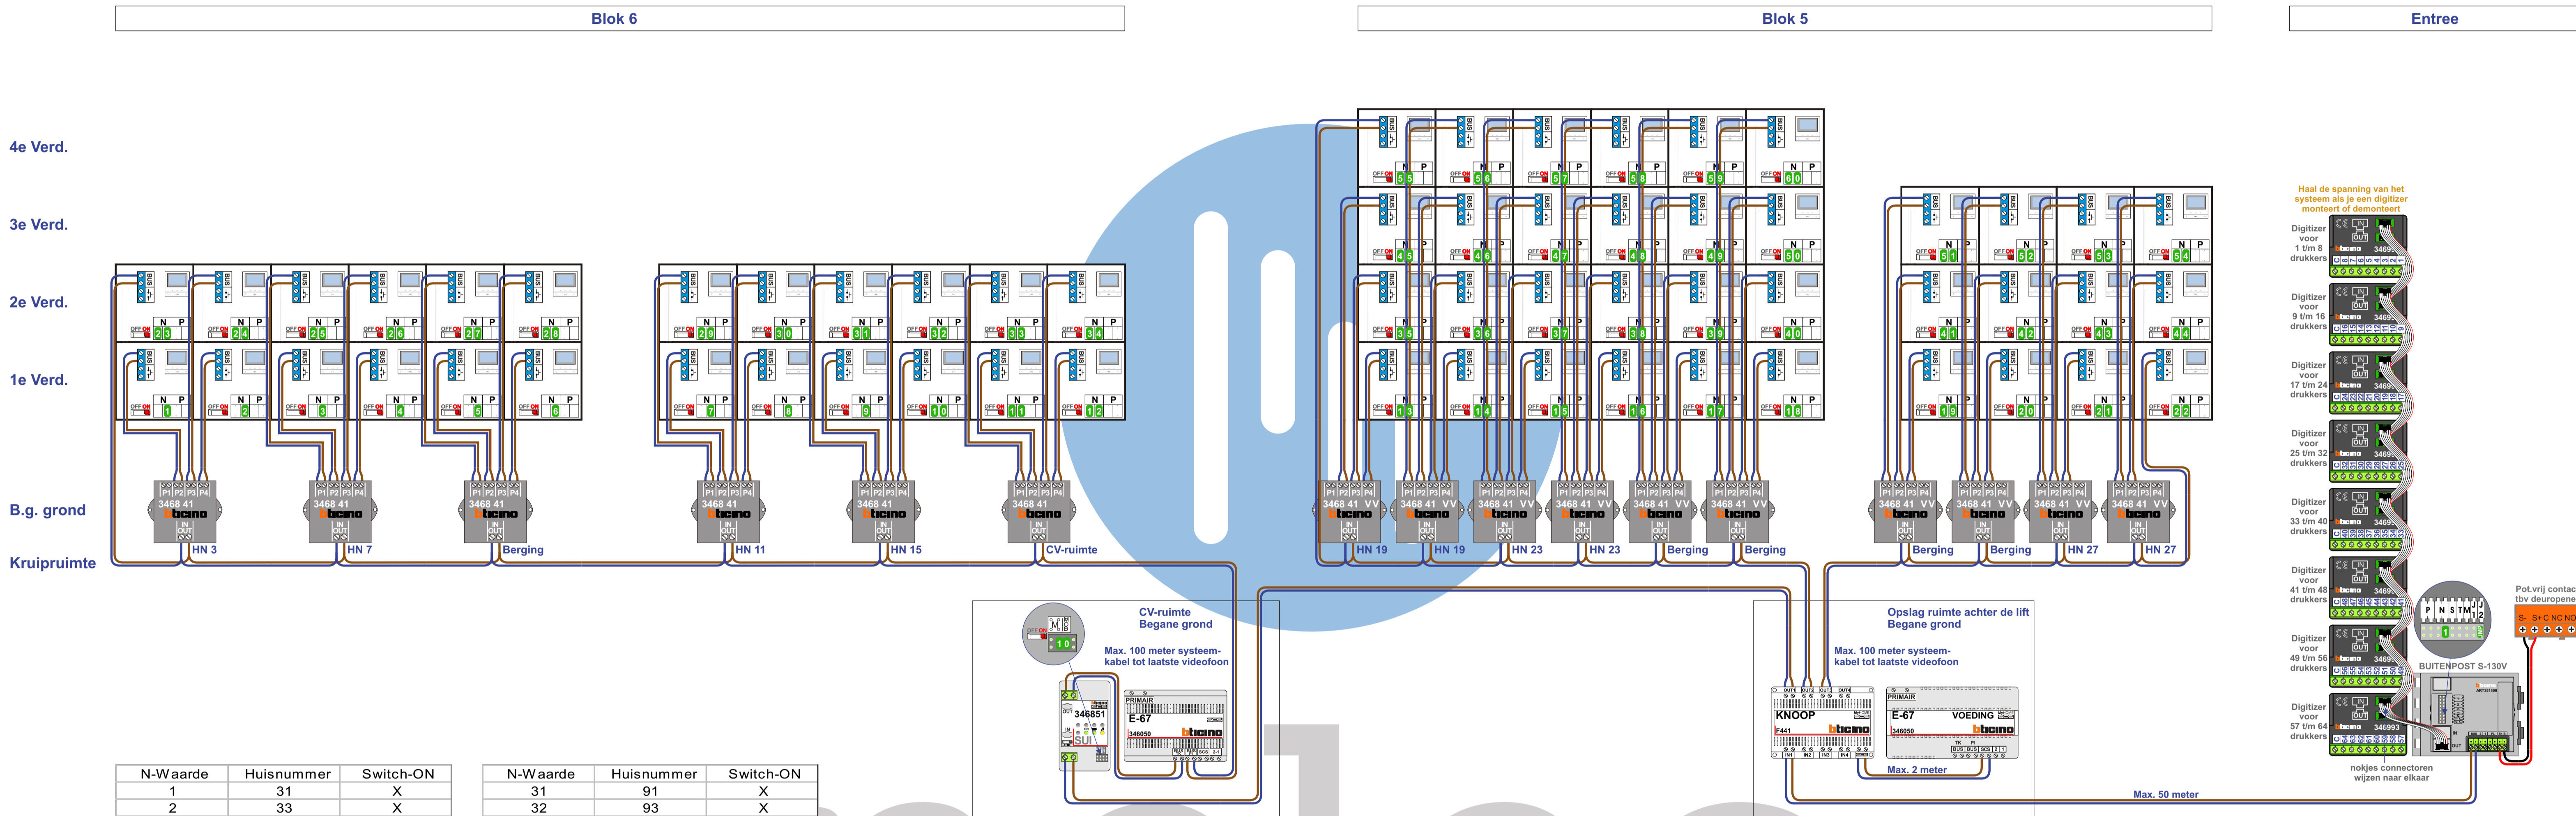

N-Waarde	Huisnummer	Switch-ON
1	31	X
2	33	X
3	35	X
4	37	X
5	39	X
6	41	X
7	43	X
8	45	X
9	47	X
10	49	X
11	51	X
12	53	X
13	55	X
14	57	X
15	59	X
16	61	X
17	63	X
18	65	X
19	67	X
20	69	X
21	71	X
22	73	X
23	75	X
24	77	X
25	79	X
26	81	X
27	83	X
28	85	X
29	87	X
30	89	X

N-Waarde	Huisnummer	Switch-ON
31	91	X
32	93	X
33	95	X
34	97	X
35	99	X
36	101	X
37	103	X
38	105	X
39	107	X
40	109	X
41	111	X
42	113	X
43	115	X
44	117	X
45	119	X
46	121	X
47	123	X
48	125	X
49	127	X
50	129	X
51	131	X
52	133	X
53	135	X
54	137	X
55	139	X
56	141	X
57	143	X
58	145	X
59	147	X
60	149	X

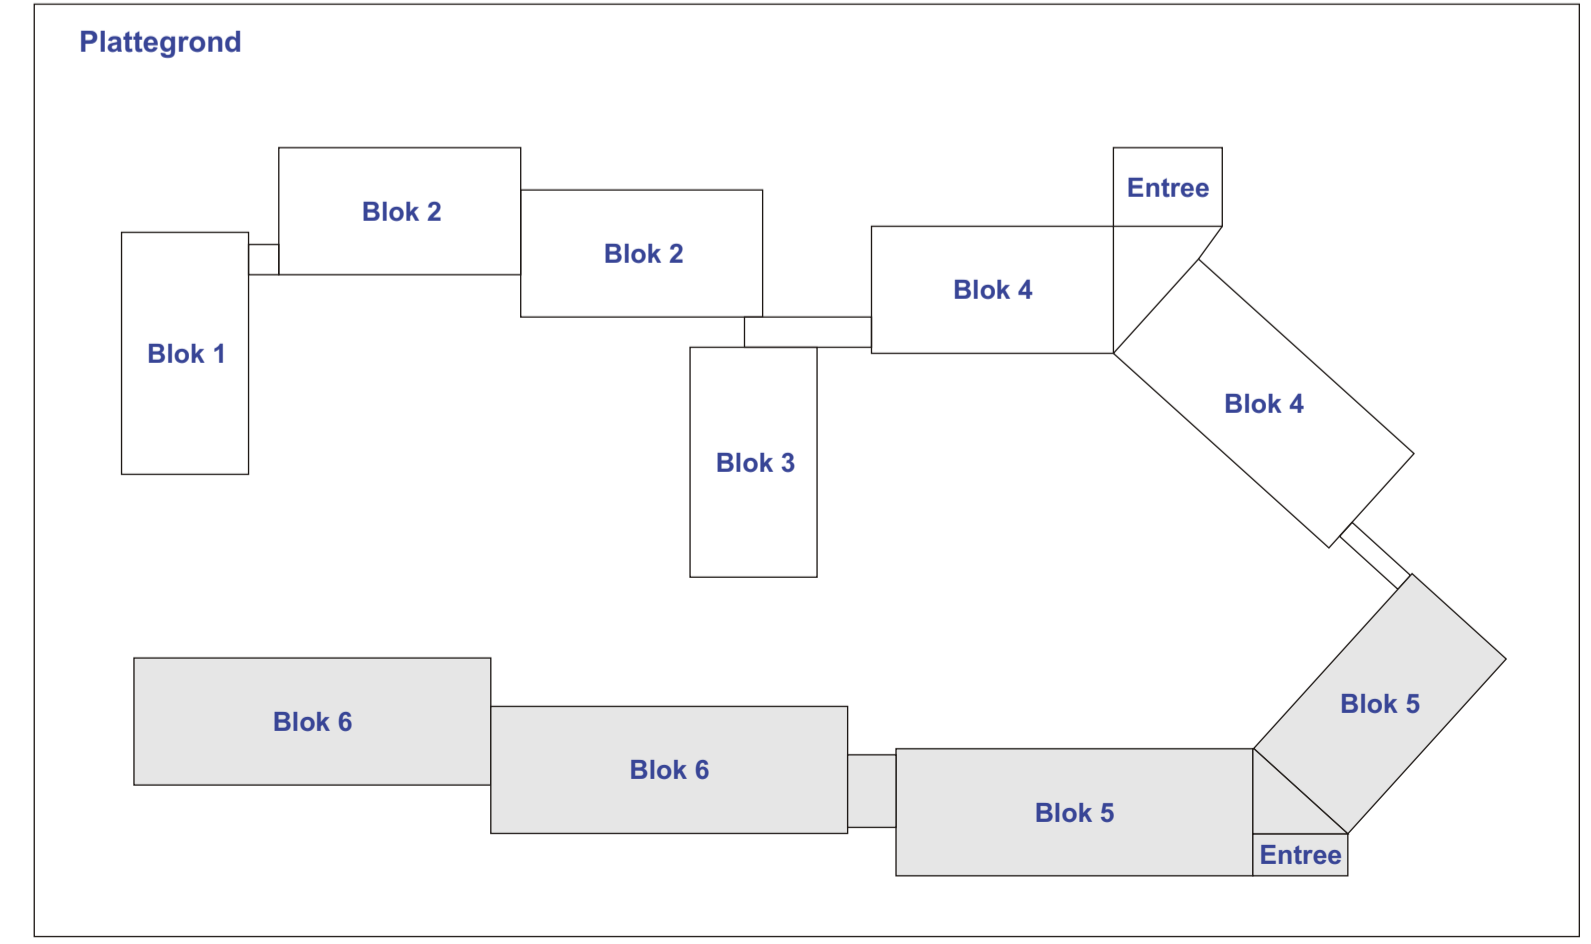

N-Waarde	Huisnummer	Switch-ON
1	44	X
2	45	X
3	46	X
4	47	X
5	48	X
6	49	X
7	50	X
8	51	X
9	52	X
10	53	X
11	54	X
12	55	X
13	56	X
14	57	X
15	58	X
16	59	X
17	60	X
18	61	X
19	62	X
20	63	X
21	64	X
22	65	X
23	66	X
24	67	X
25	68	X
26	69	X
27	70	X
28	71	X
29	72	X
30	73	X
31	74	X
32	75	X
33	76	X
34	77	X
35	78	X
36	79	X
37	80	X
38	81	X

BUS 2-DRAADS

 Bij monteren/demonteren **spanning eraf** en voorkom defecten!

— = systeemkabel
 Bij kabel 2 x 1 mm²: **180%** afstand!
 Bij kabel 2 x 0,28 mm²: **60%** afstand!
 UTP op aanvraag.

VideoVerdeler

 De aders moeten **echt OP de klemmen** doorgelust worden!

