



TWEEDRAADS BUS



Bij monteren/demonteren
spanning eraf
voorkomt defecten!

— = systeemkabel

Bij andere getwiste
kabel **66%** afstand!
Bij ongetwiste kabel
max. 50 meter buiten-
post naar videofoon.
UTP op aanvraag.

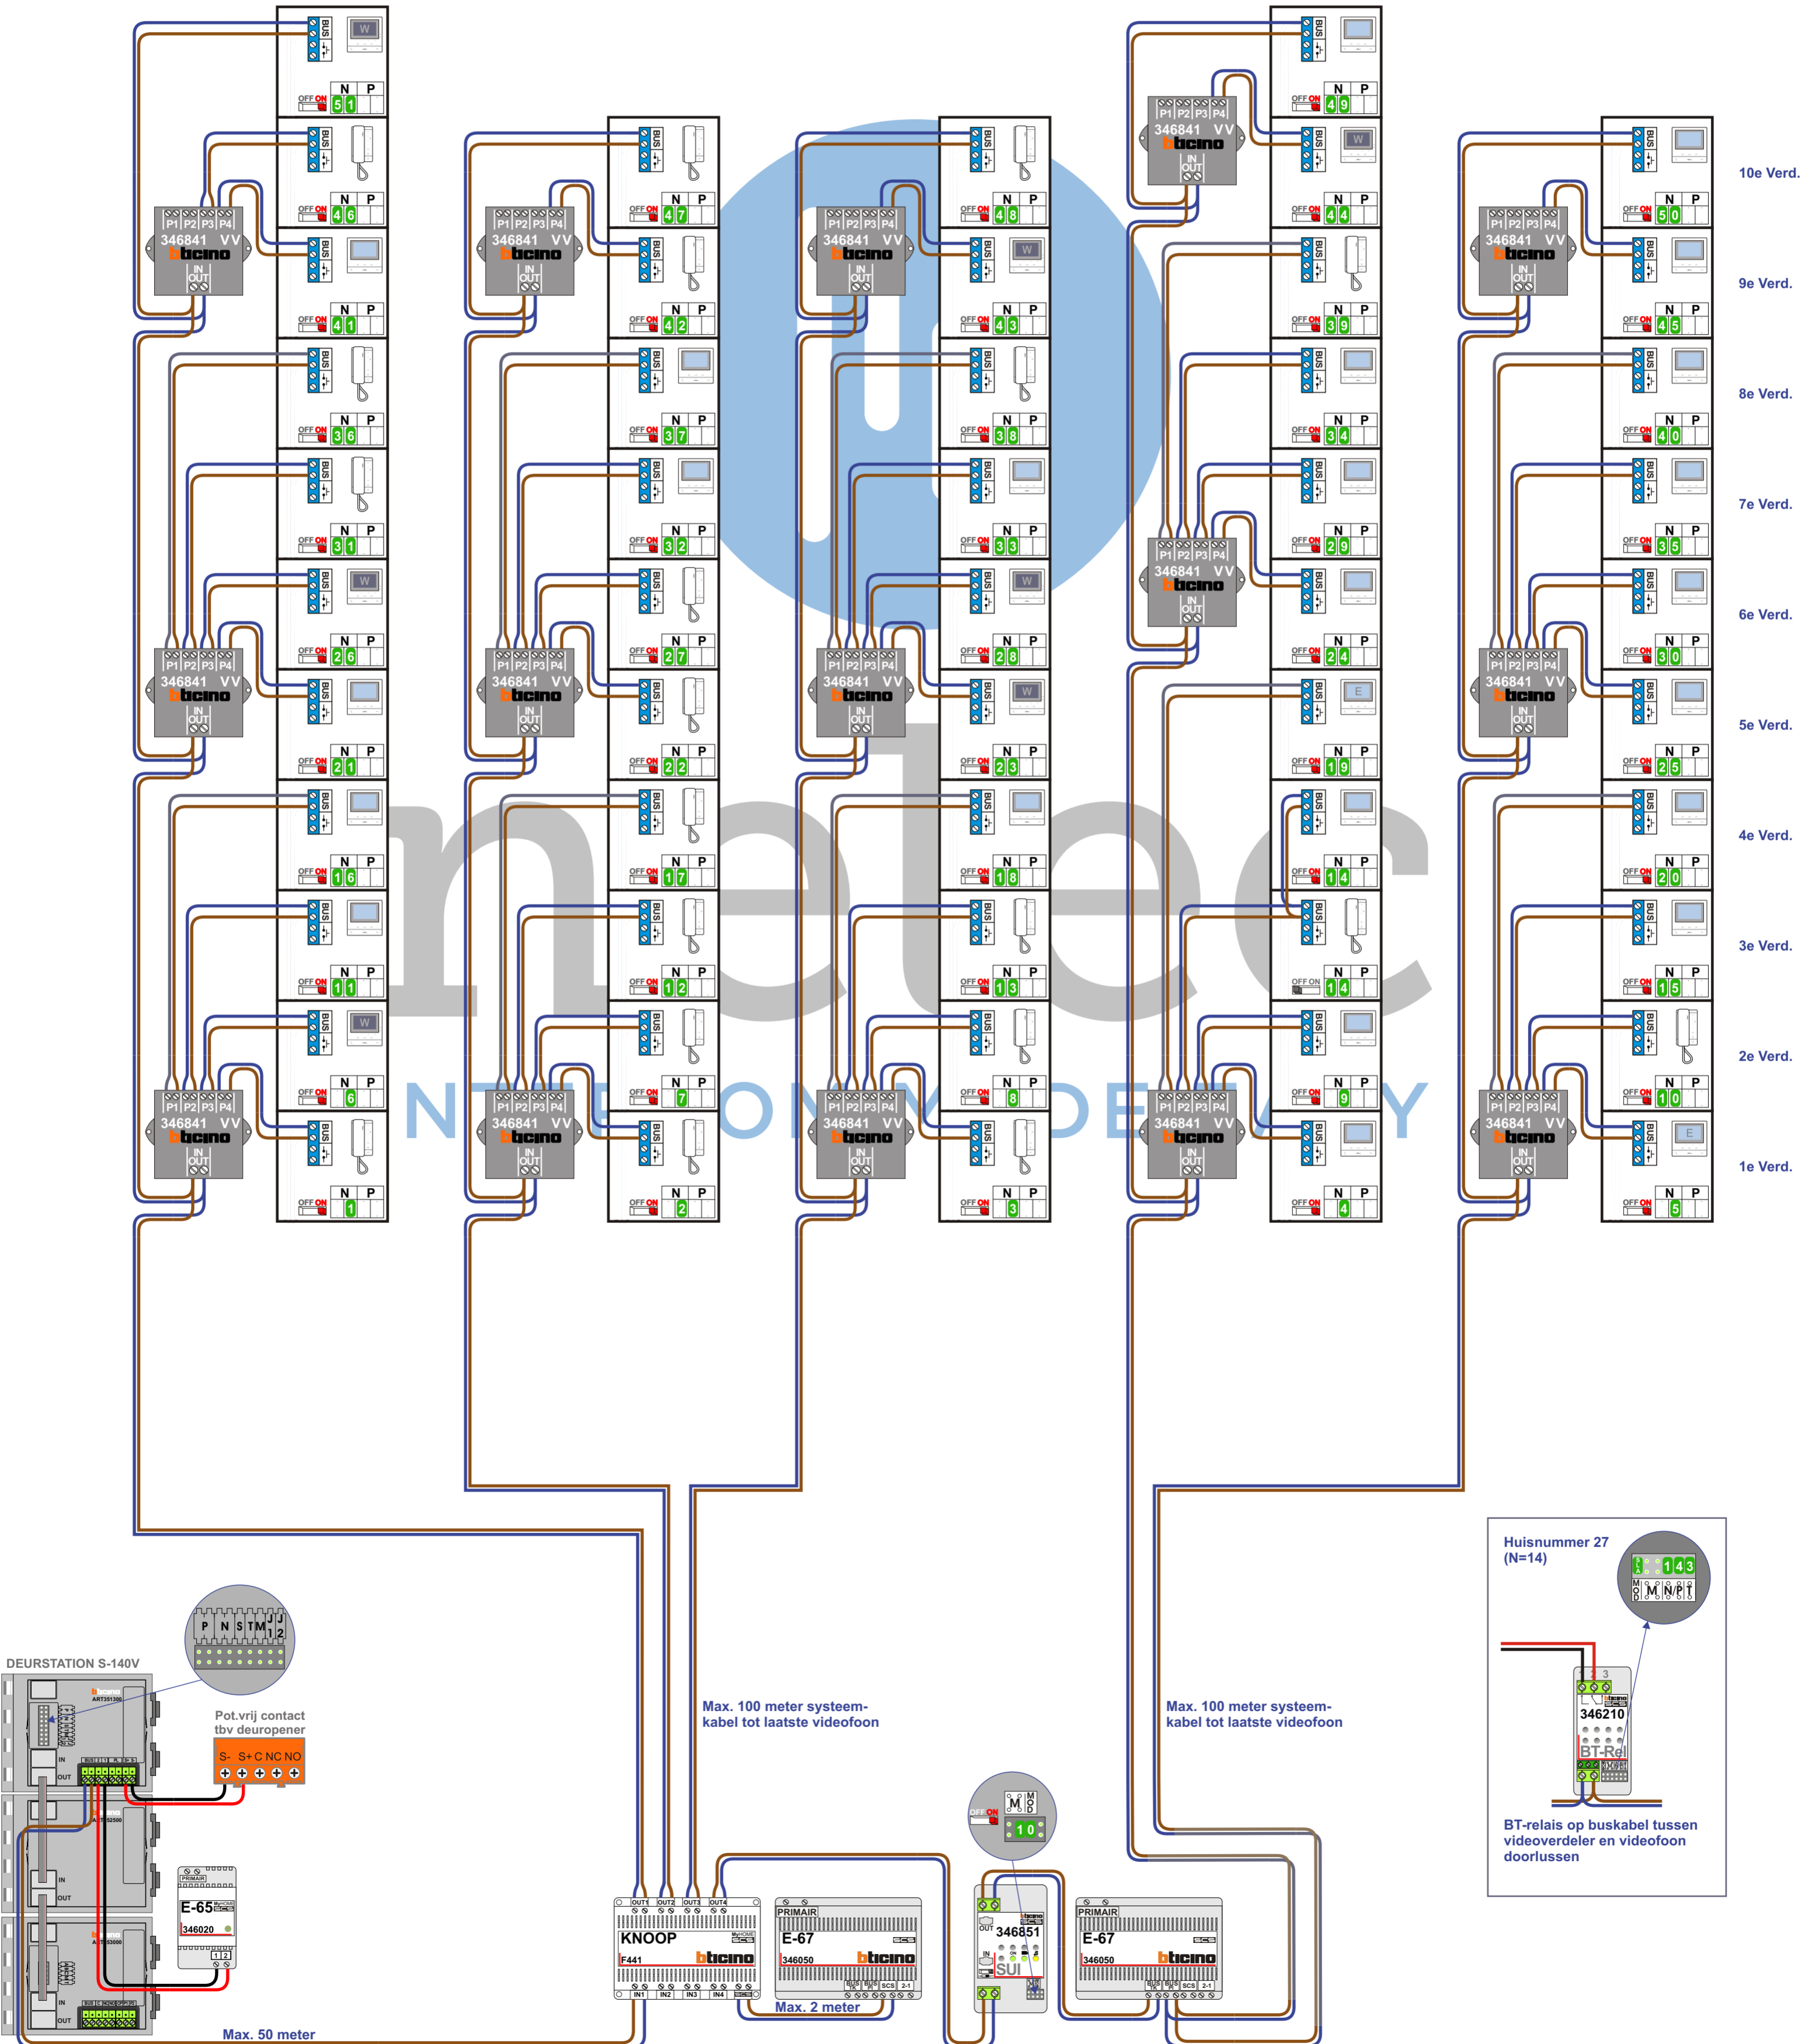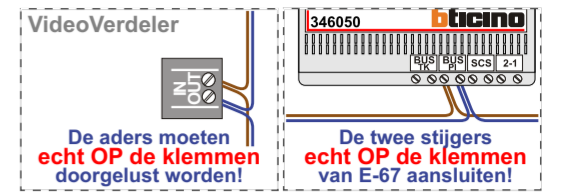

N-Waarde	Huisnummer	Switch-ON	Toestel
1	1	X	T-60
2	3	X	T-60
3	5	X	T-60
4	7	X	M-50B
5	9	X	M-50E
6	11	X	M-50W
7	13	X	T-60
8	15	X	T-60
9	17	X	M-50B
10	19	X	T-60
11	21	X	M-50B
12	23	X	T-60
13	25	X	T-60
14	27	X	T-60
15	29	X	M-50B
16	31	X	M-50B
17	33	X	T-60
18	35	X	M-50B
19	37	X	M-50E
20	39	X	M-50B
21	41	X	M-50B
22	43	X	T-60
23	45	X	M-50W
24	47	X	M-50B
25	49	X	M-50B
26	51	X	M-50W
27	53	X	T-60
28	55	X	M-50W
29	57	X	M-50B
30	59	X	M-50B
31	61	X	T-60
32	63	X	M-50B
33	65	X	M-50B
34	67	X	M-50B
35	69	X	M-50B
36	71	X	T-60
37	73	X	M-50B
38	75	X	T-60
39	77	X	T-60
40	79	X	M-50B
41	81	X	M-50B
42	83	X	T-60
43	85	X	M-50W
44	87	X	M-50W
45	89	X	M-50B
46	91	X	T-60
47	93	X	T-60
48	95	X	T-60
49	97	X	M-50B
50	99	X	M-50B
51	101	X	M-50W