

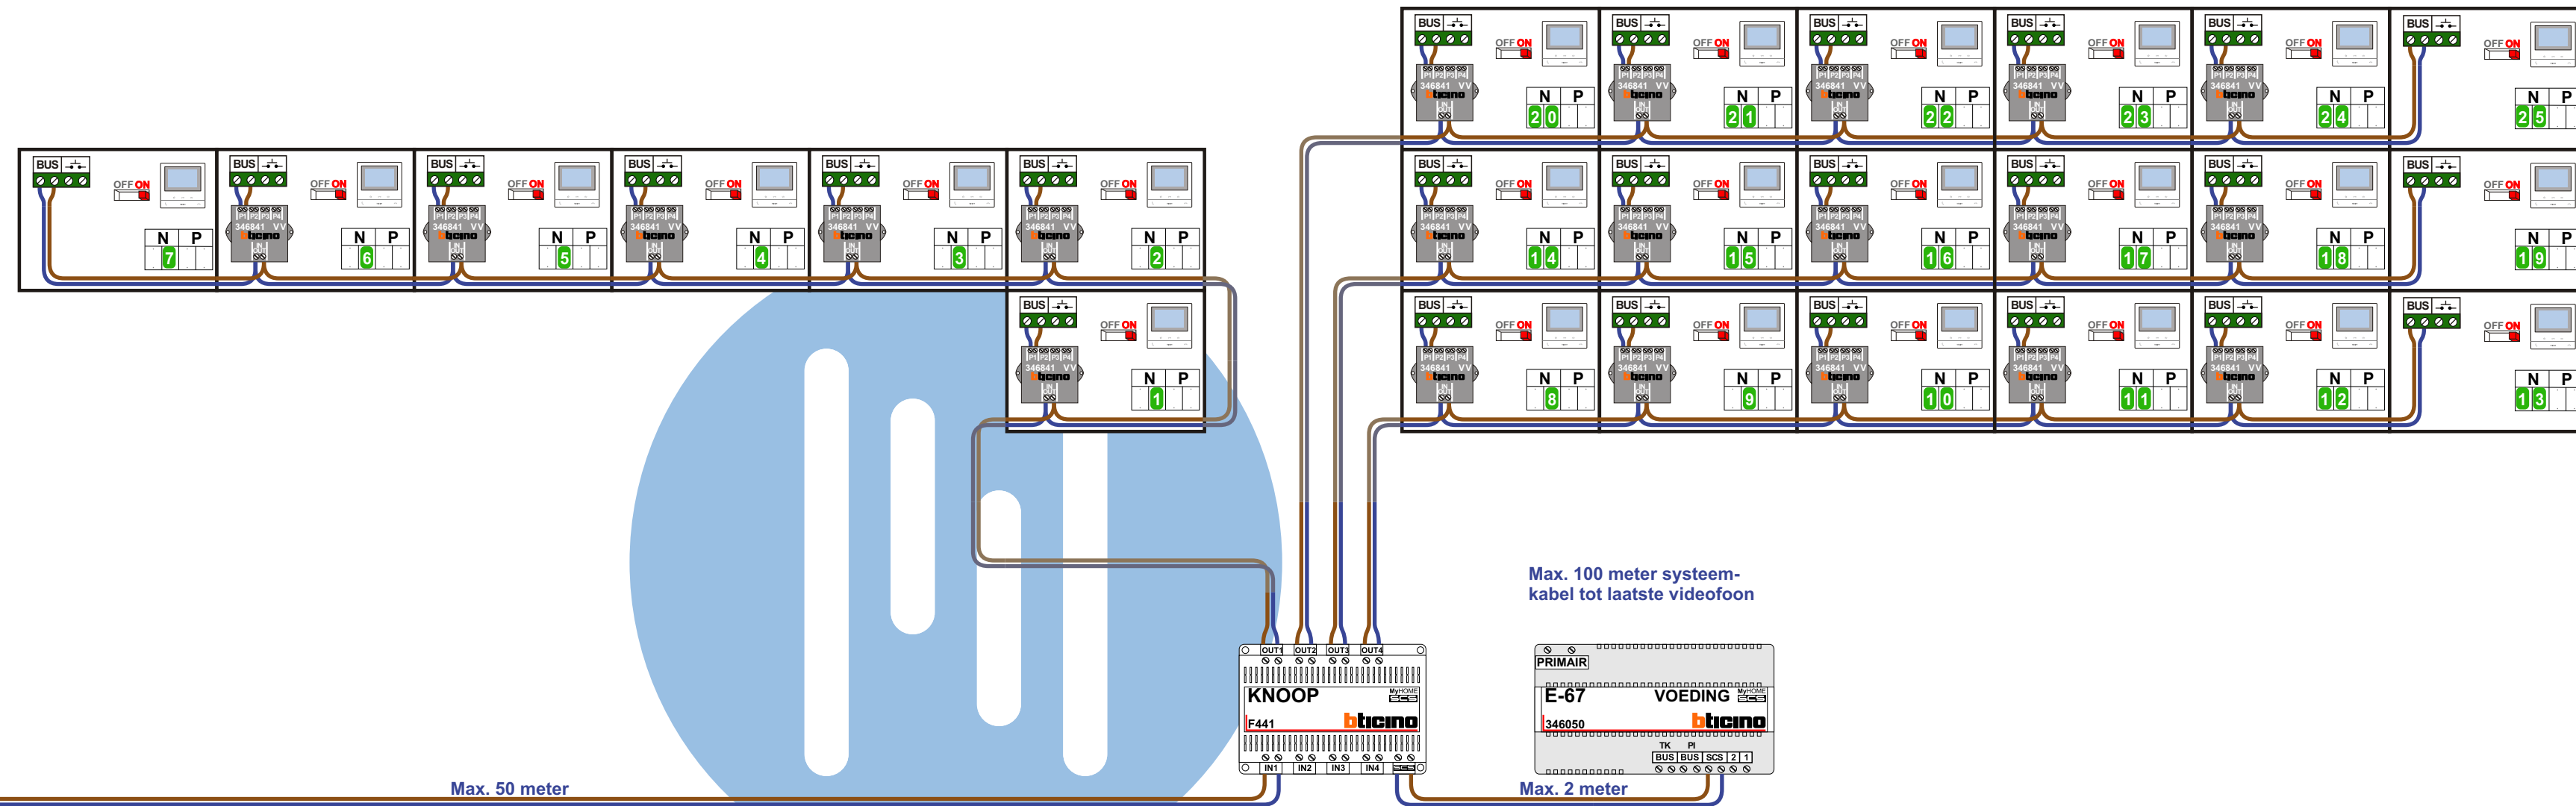
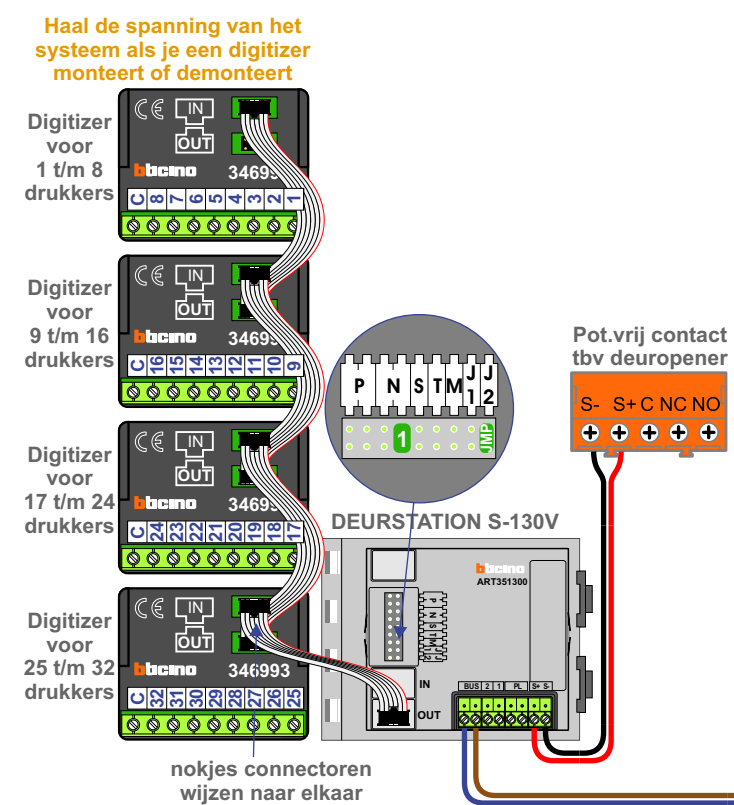


## Blok 3 + 1 Links

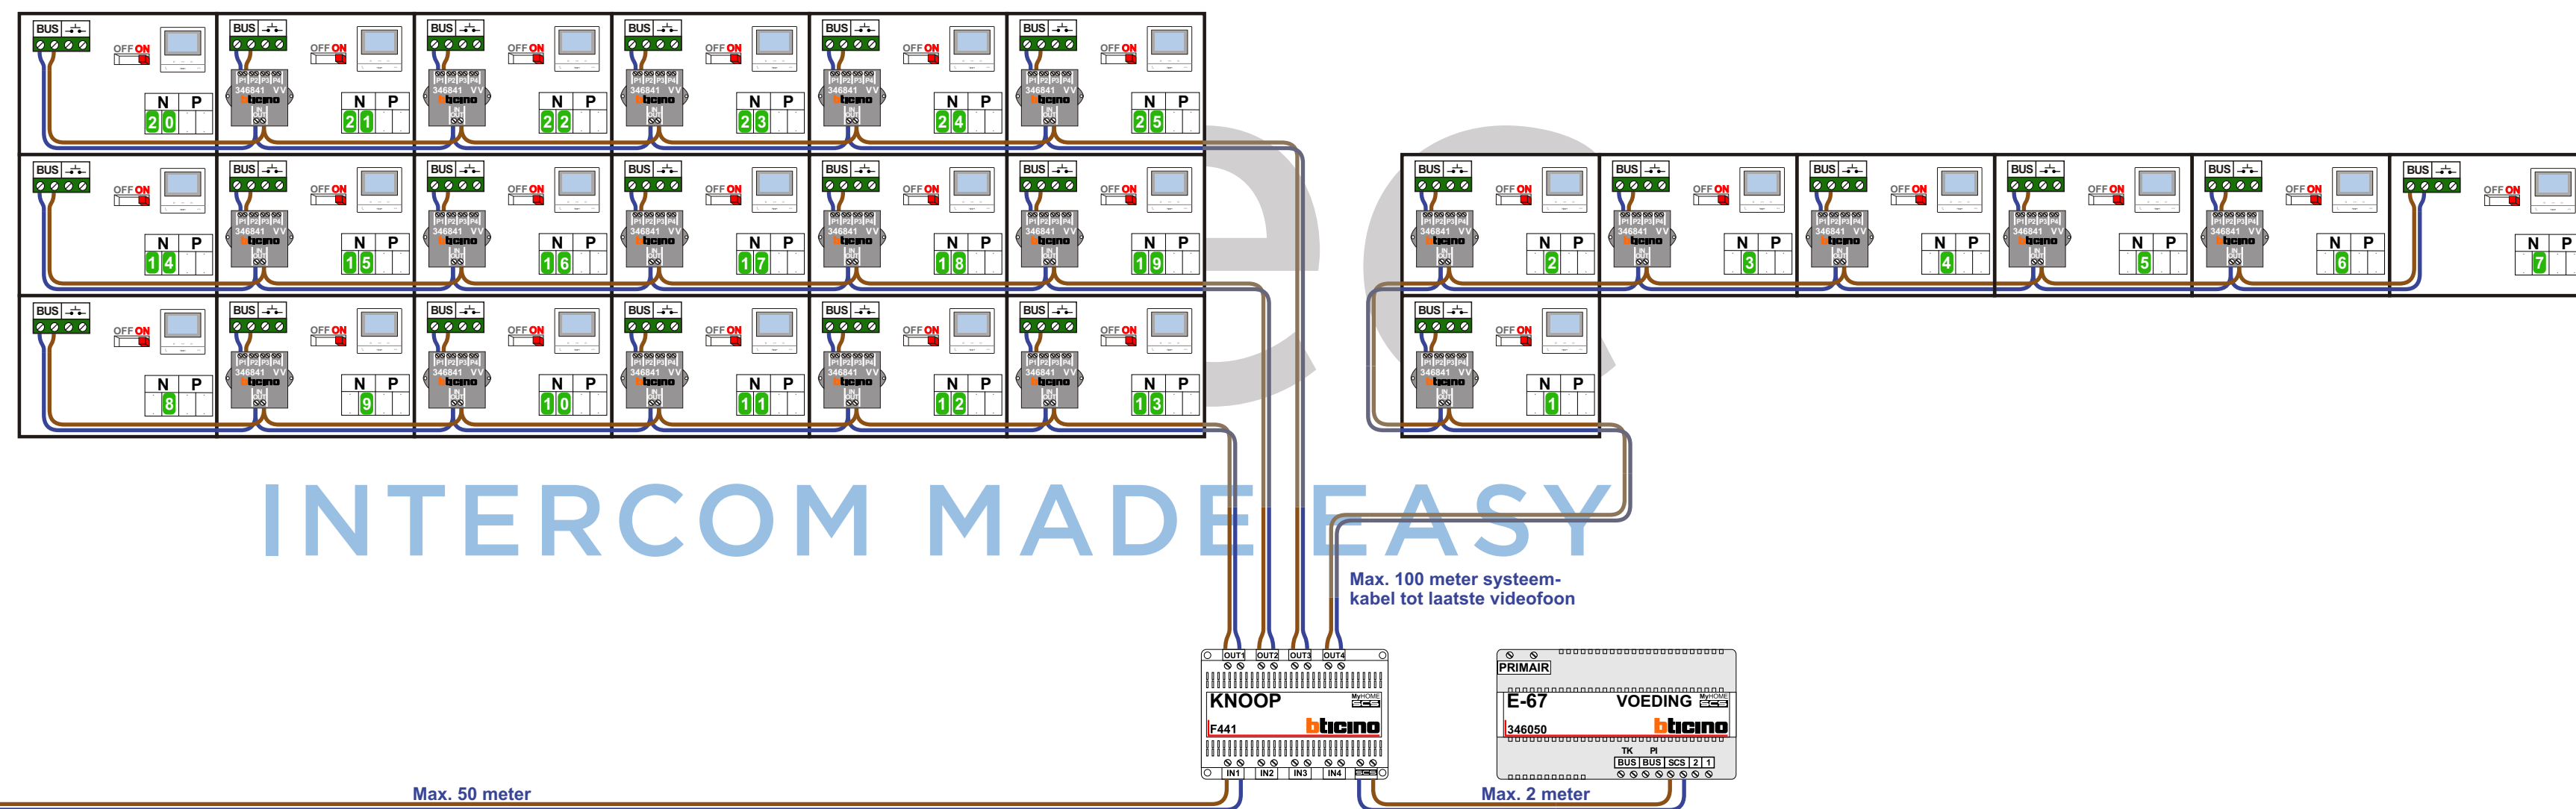

## Blok 1 Rechts + 2

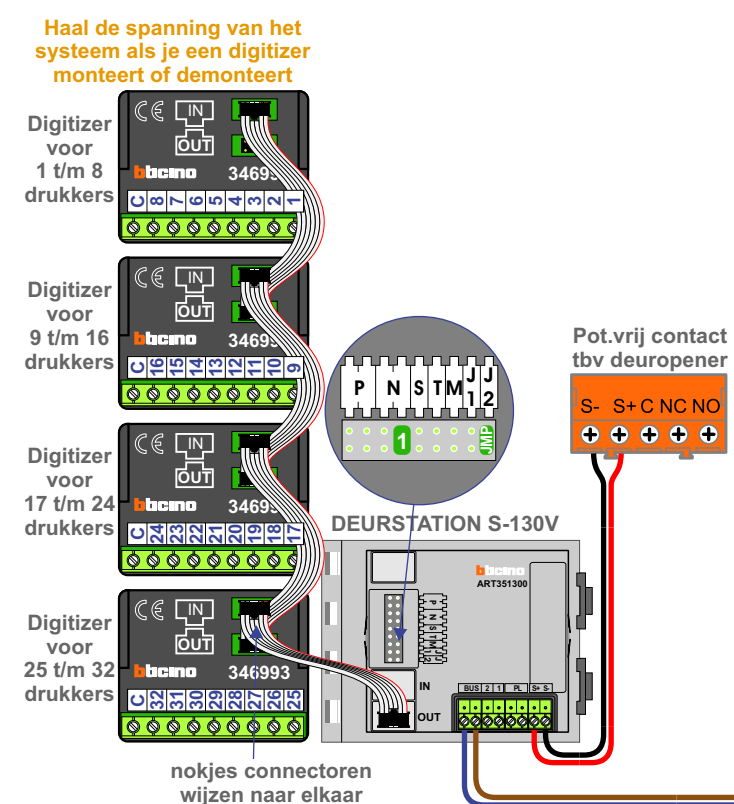

Blok 3 + 1 Links

Blok 3			Blok 1 Links		
N-Waarde	Huisnummer	Switch-ON	N-Waarde	Huisnummer	Switch-ON
1	12	X	8	20	X
2	14	X	9	22	X
3	16	X	10	24	X
4	18	X	11	26	X
5	20	X	12	28	X
6	22	X	13	30	X
7	24	X	14	32	X
			15	34	X
			16	36	X
			17	38	X
			18	40	X
			19	42	X
			20	44	X
			21	46	X
			22	48	X
			23	50	X
			24	52	X
			25	54	X

Blok 1 Rechts + 2

Blok 1 Rechts			Blok 2		
N-Waarde	Huisnummer	Switch-ON	N-Waarde	Huisnummer	Switch-ON
8	66	X	1	11	X
9	68	X	2	13	X
10	70	X	3	15	X
11	72	X	4	17	X
12	74	X	5	19	X
13	76	X	6	21	X
14	78	X	7	23	X
15	80	X			
16	82	X			
17	84	X			
18	86	X			
19	88	X			
20	90	X			
21	92	X			
22	94	X			
23	96	X			
24	98	X			
25	100	X			