

Vak 1 N+100
Linkerzijde voor
27 woningen


Vak 1 N+100
Linkerzijde achter
30 woningen

Vak 0 N+000
Rechterzijde achter
22 woningen

Vak 0 N+000
Rechterzijde voor
20 woningen

Vak 0 N+000
Blok 2
8 woningen

Vak 0 N+000
Blok 3
6 woningen

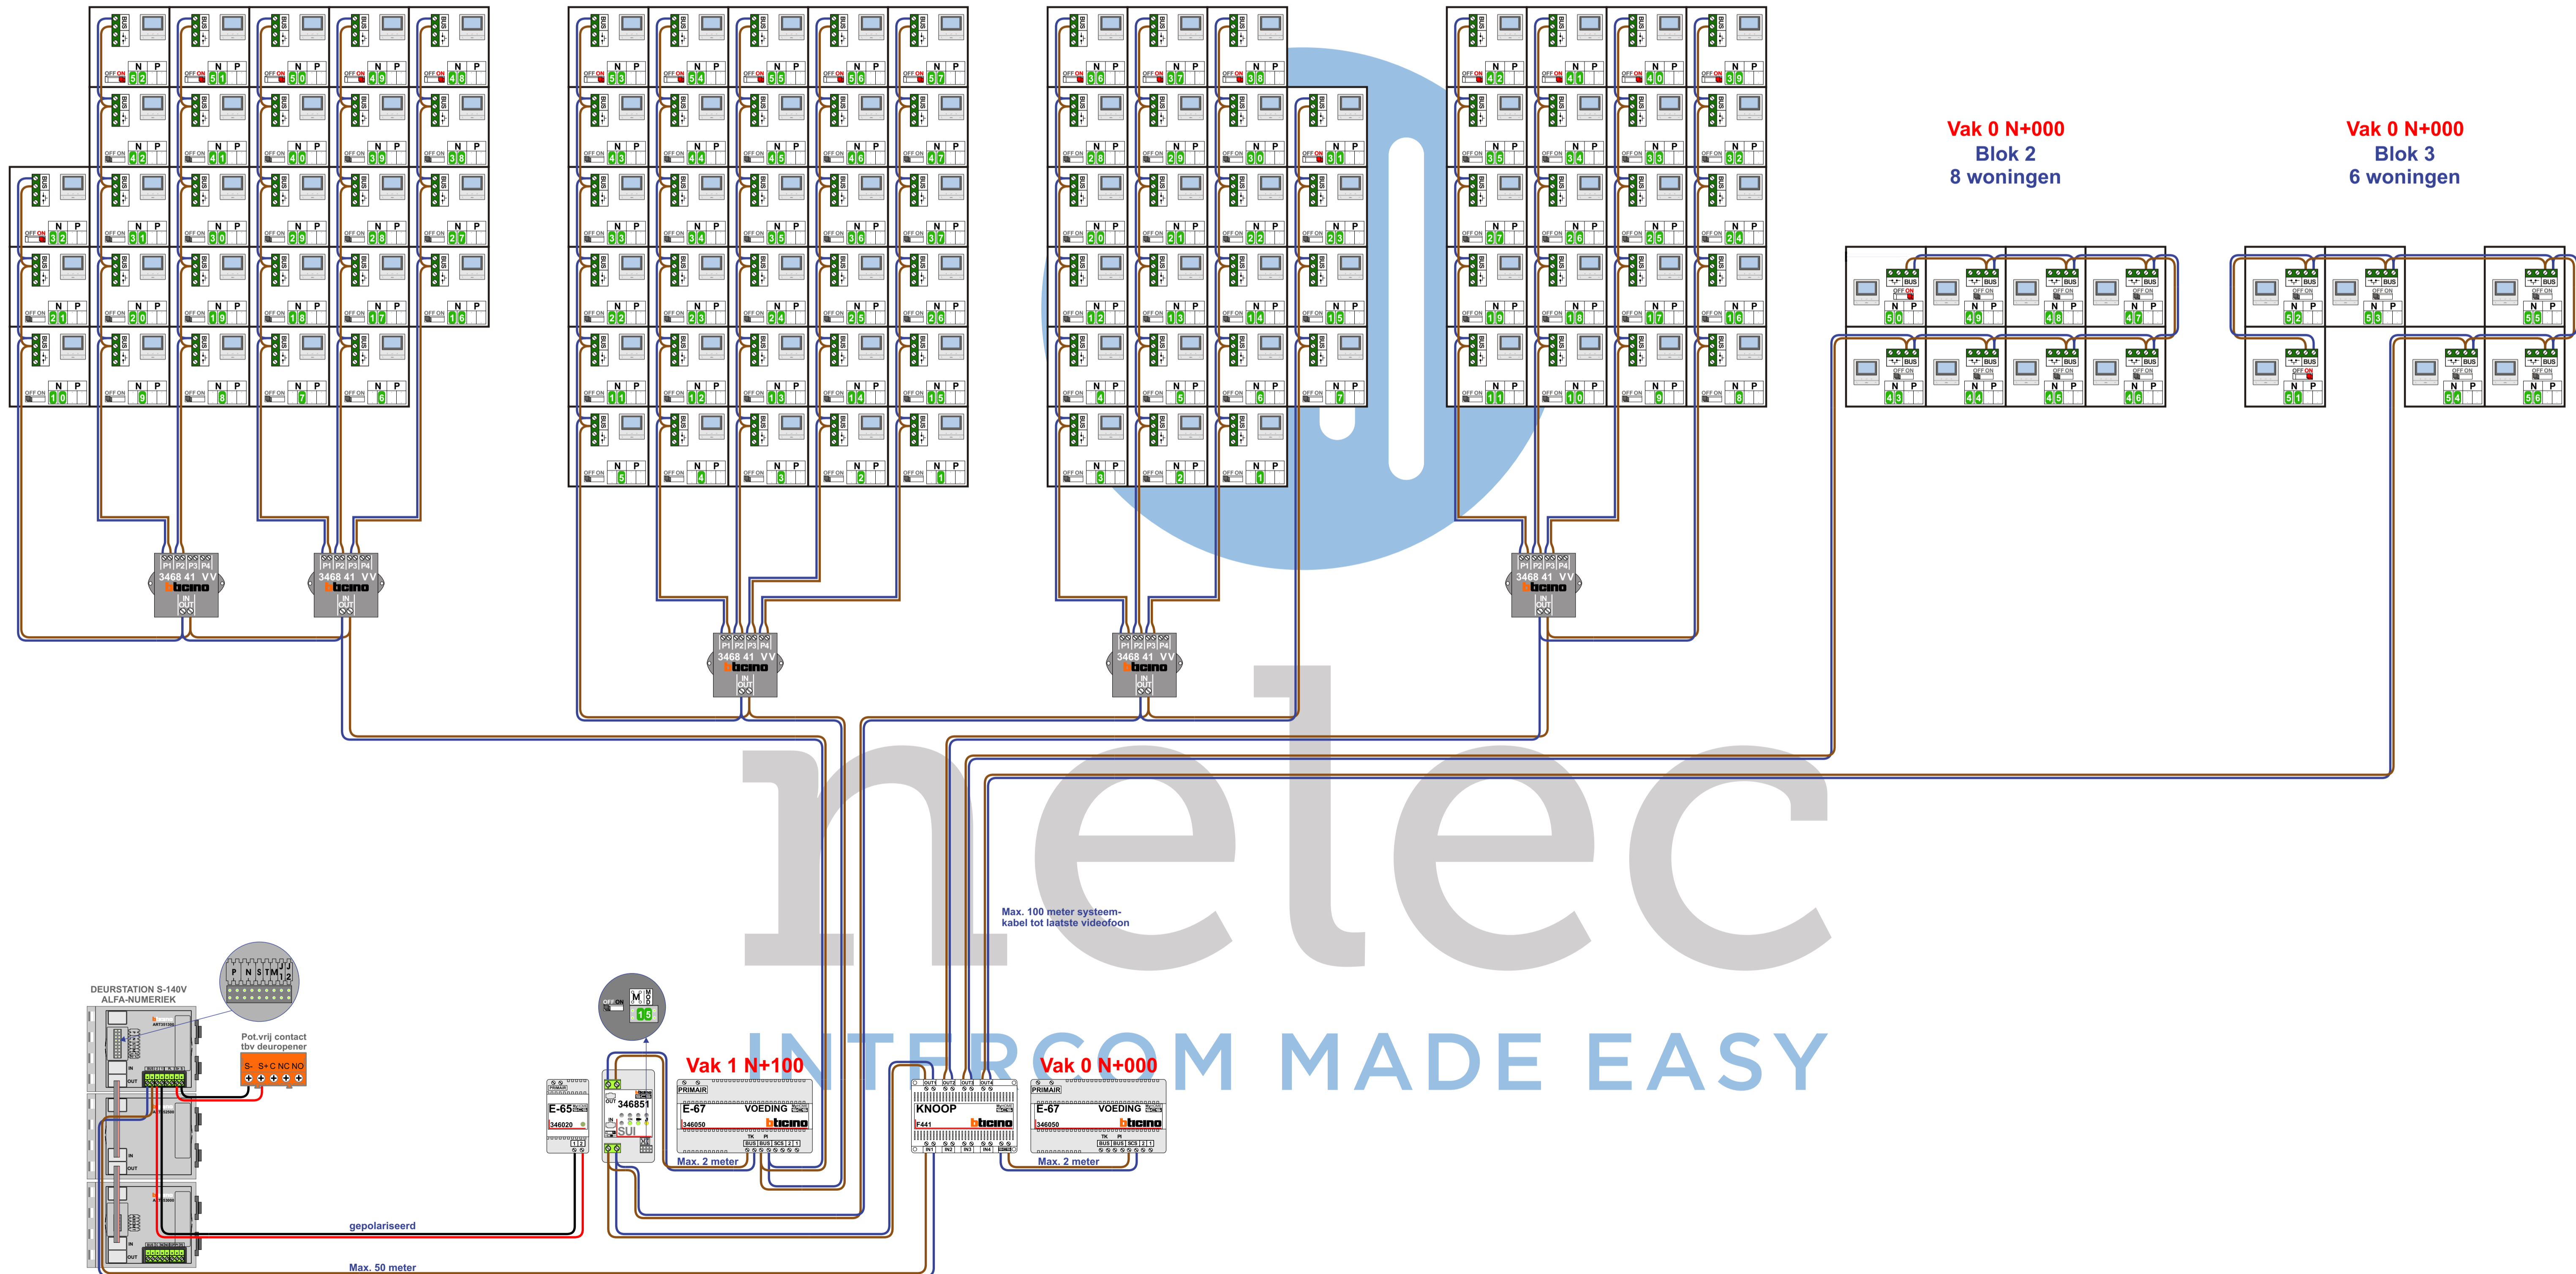

Linkerzijde 57 woningen

N-Waarde Videofoon	N-Waarde Buitenpost	Huisnummer	Switch-ON
1	101	46	
2	102	46a	
3	103	46b	
4	104	46c	
5	105	46d	
6	106	54	
7	107	54a	
8	108	54b	
9	109	54c	
10	110	54d	
11	111	54e	
12	112	54f	
13	113	54g	
14	114	54h	
15	115	54j	
16	116	56	
17	117	56a	
18	118	56b	
19	119	56c	
20	120	56d	
21	121	56e	
22	122	56f	
23	123	56g	
24	124	56h	
25	125	56j	
26	126	56k	
27	127	58	
28	128	58a	
29	129	58b	
30	130	58c	
31	131	58d	
32	132	58e	X
33	133	58f	
34	134	58g	
35	135	58h	
36	136	58j	
37	137	58k	
38	138	60	
39	139	60a	
40	140	60b	
41	141	60c	
42	142	60d	
43	143	60e	
44	144	60f	
45	145	60g	
46	146	60h	
47	147	60j	
48	148	62	X
49	149	62a	X
50	150	62b	X
51	151	62c	X
52	152	62d	X
53	153	62e	X
54	154	62f	X
55	155	62g	X
56	156	62h	X
57	157	62j	X

Rechterzijde 42 woningen

N-Waarde Videofoon	N-Waarde Buitenpost	Huisnummer	Switch-ON
1	1	52	
2	2	52a	
3	3	52b	
4	4	54k	
5	5	54l	
6	6	54m	
7	7	54n	
8	8	54p	
9	9	54q	
10	10	54r	
11	11	54s	
12	12	56l	
13	13	56m	
14	14	56n	
15	15	56p	
16	16	56q	
17	17	56r	
18	18	56s	
19	19	56t	
20	20	58l	
21	21	58m	
22	22	58n	
23	23	58p	
24	24	58q	
25	25	58r	
26	26	58s	
27	27	58t	
28	28	60k	
29	29	60l	
30	30	60m	
31	31	60n	
32	32	60p	
33	33	60q	
34	34	60r	
35	35	60s	
36	36	62k	X
37	37	62l	X
38	38	62m	X
39	39	62n	X
40	40	62p	X
41	41	62q	X
42	42	62r	X

Blok 2 + 3 : 14 woningen

N-Waarde Videofoon	N-Waarde Buitenpost	Huisnummer	Switch-ON
43	43	48	
44	44	48a	
45	45	48b	
46	46	48c	
47	47	48d	
48	48	48e	
49	49	48f	X
50	50	48g	
51	51	50	X
52	52	50a	
53	53	50b	
54	54	50c	
55	55	50d	
56	56	50e	

nelec
INTERCOM MADE EASY