


Gebouw D - 122 woningen
Huisnummer 4

Gebouw C - 60 woningen
Huisnummer 2

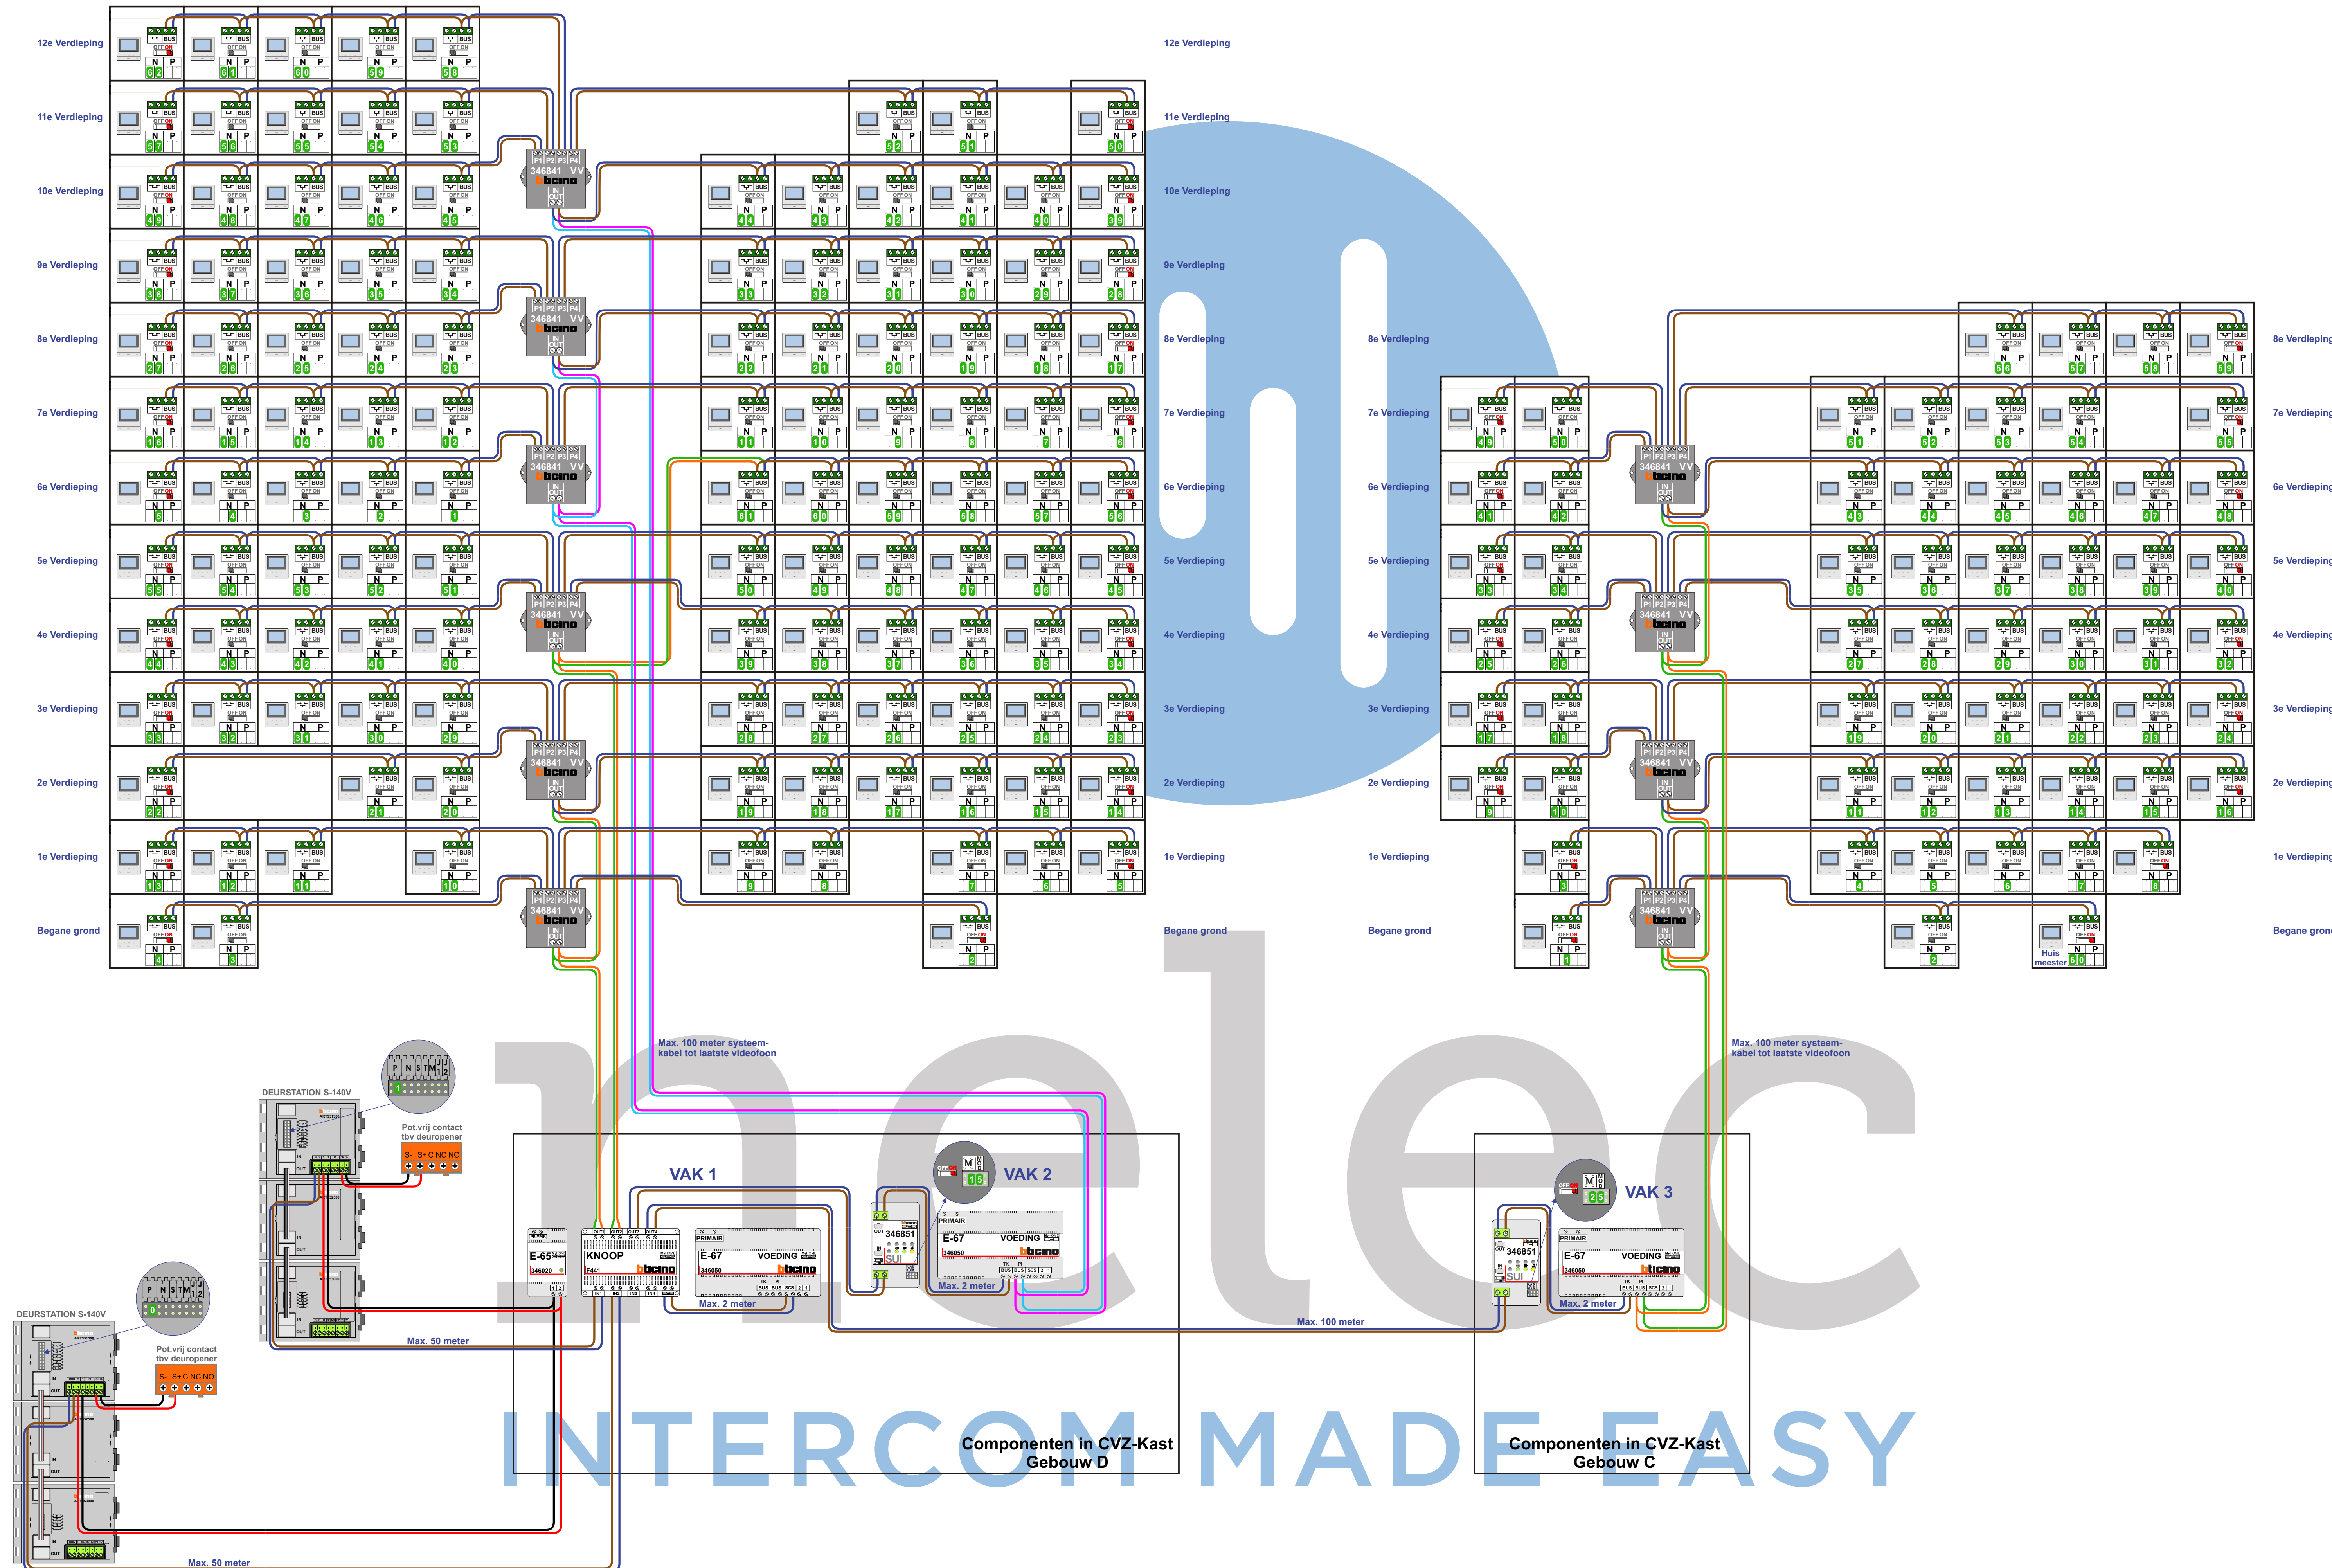


Gebouw D - 122 woningen - Huisnummer 4
Vak 1

N-Waarde in	N-Waarde voor	Huisnummer	Huisnummer	Intoeisen op	Switch-ON op
Videofoon	Buitenposten	Gebouw	Toevoeging	Buitenposten	Videofoon
2	2	4	F002	42	X
3	3	4	F003	43	
4	4	4	F004	44	X
5	5	4	F005	45	X
6	6	4	F006	46	
7	7	4	F007	47	
8	8	4	F008	48	
9	9	4	F009	49	
10	10	4	F010	410	
11	11	4	F011	411	
12	12	4	F012	412	
13	13	4	F013	413	X
14	14	4	F014	414	X
15	15	4	F015	415	
16	16	4	F016	416	
17	17	4	F017	417	
18	18	4	F018	418	
19	19	4	F019	419	
20	20	4	F020	420	
21	21	4	F021	421	
22	22	4	F022	422	X
23	23	4	F023	423	X
24	24	4	F024	424	
25	25	4	F025	425	
26	26	4	F026	426	
27	27	4	F027	427	
28	28	4	F028	428	
29	29	4	F029	429	
30	30	4	F030	430	
31	31	4	F031	431	
32	32	4	F032	432	
33	33	4	F033	433	X
34	34	4	F034	434	X
35	35	4	F035	435	
36	36	4	F036	436	
37	37	4	F037	437	
38	38	4	F038	438	
39	39	4	F039	439	
40	40	4	F040	440	
41	41	4	F041	441	
42	42	4	F042	442	
43	43	4	F043	443	
44	44	4	F044	444	X
45	45	4	F045	445	X
46	46	4	F046	446	
47	47	4	F047	447	
48	48	4	F048	448	
49	49	4	F049	449	
50	50	4	F050	450	
51	51	4	F051	451	
52	52	4	F052	452	
53	53	4	F053	453	
54	54	4	F054	454	
55	55	4	F055	455	X
56	56	4	F056	456	X
57	57	4	F057	457	
58	58	4	F058	458	
59	59	4	F059	459	
60	60	4	F060	460	
61	61	4	F061	461	

Gebouw C - 60 woningen - Huisnummer 2
Vak 3

N-Waarde in	N-Waarde voor	Huisnummer	Huisnummer	Intoeisen op	Switch-ON op
Videofoon	Buitenposten	Gebouw	Toevoeging	Buitenposten	Videofoon
1	201	2	F001	21	X
2	202	2	F002	22	
3	203	2	F101	2101	X
4	204	2	F102	2102	
5	205	2	F103	2103	
6	206	2	F104	2104	
7	207	2	F105	2105	
8	208	2	F106	2106	X
9	209	2	F201	2201	X
10	210	2	F202	2202	
11	211	2	F203	2203	
12	212	2	F204	2204	
13	213	2	F205	2205	
14	214	2	F206	2206	
15	215	2	F207	2207	
16	216	2	F208	2208	X
17	217	2	F301	2301	X
18	218	2	F302	2302	
19	219	2	F303	2303	
20	220	2	F304	2304	
21	221	2	F305	2305	
22	222	2	F306	2306	
23	223	2	F307	2307	
24	224	2	F308	2308	X
25	225	2	F401	2401	X
26	226	2	F402	2402	
27	227	2	F403	2403	
28	228	2	F404	2404	
29	229	2	F405	2405	
30	230	2	F406	2406	
31	231	2	F407	2407	
32	232	2	F408	2408	X
33	233	2	F501	2501	X
34	234	2	F502	2502	
35	235	2	F503	2503	
36	236	2	F504	2504	
37	237	2	F505	2505	
38	238	2	F506	2506	
39	239	2	F507	2507	
40	240	2	F508	2508	X
41	241	2	F601	2601	X
42	242	2	F602	2602	
43	243	2	F603	2603	
44	244	2	F604	2604	
45	245	2	F605	2605	
46	246	2	F606	2606	
47	247	2	F607	2607	
48	248	2	F608	2608	X
49	249	2	F701	2701	X
50	250	2	F702	2702	
51	251	2	F703	2703	
52	252	2	F704	2704	
53	253	2	F705	2705	
54	254	2	F706	2706	
55	255	2	F707	2707	X
56	256	2	F801	2801	
57	257	2	F802	2802	
58	258	2	F803	2803	
59	259	2	F804	2804	X
60	260	2	00Huismeester	200	X

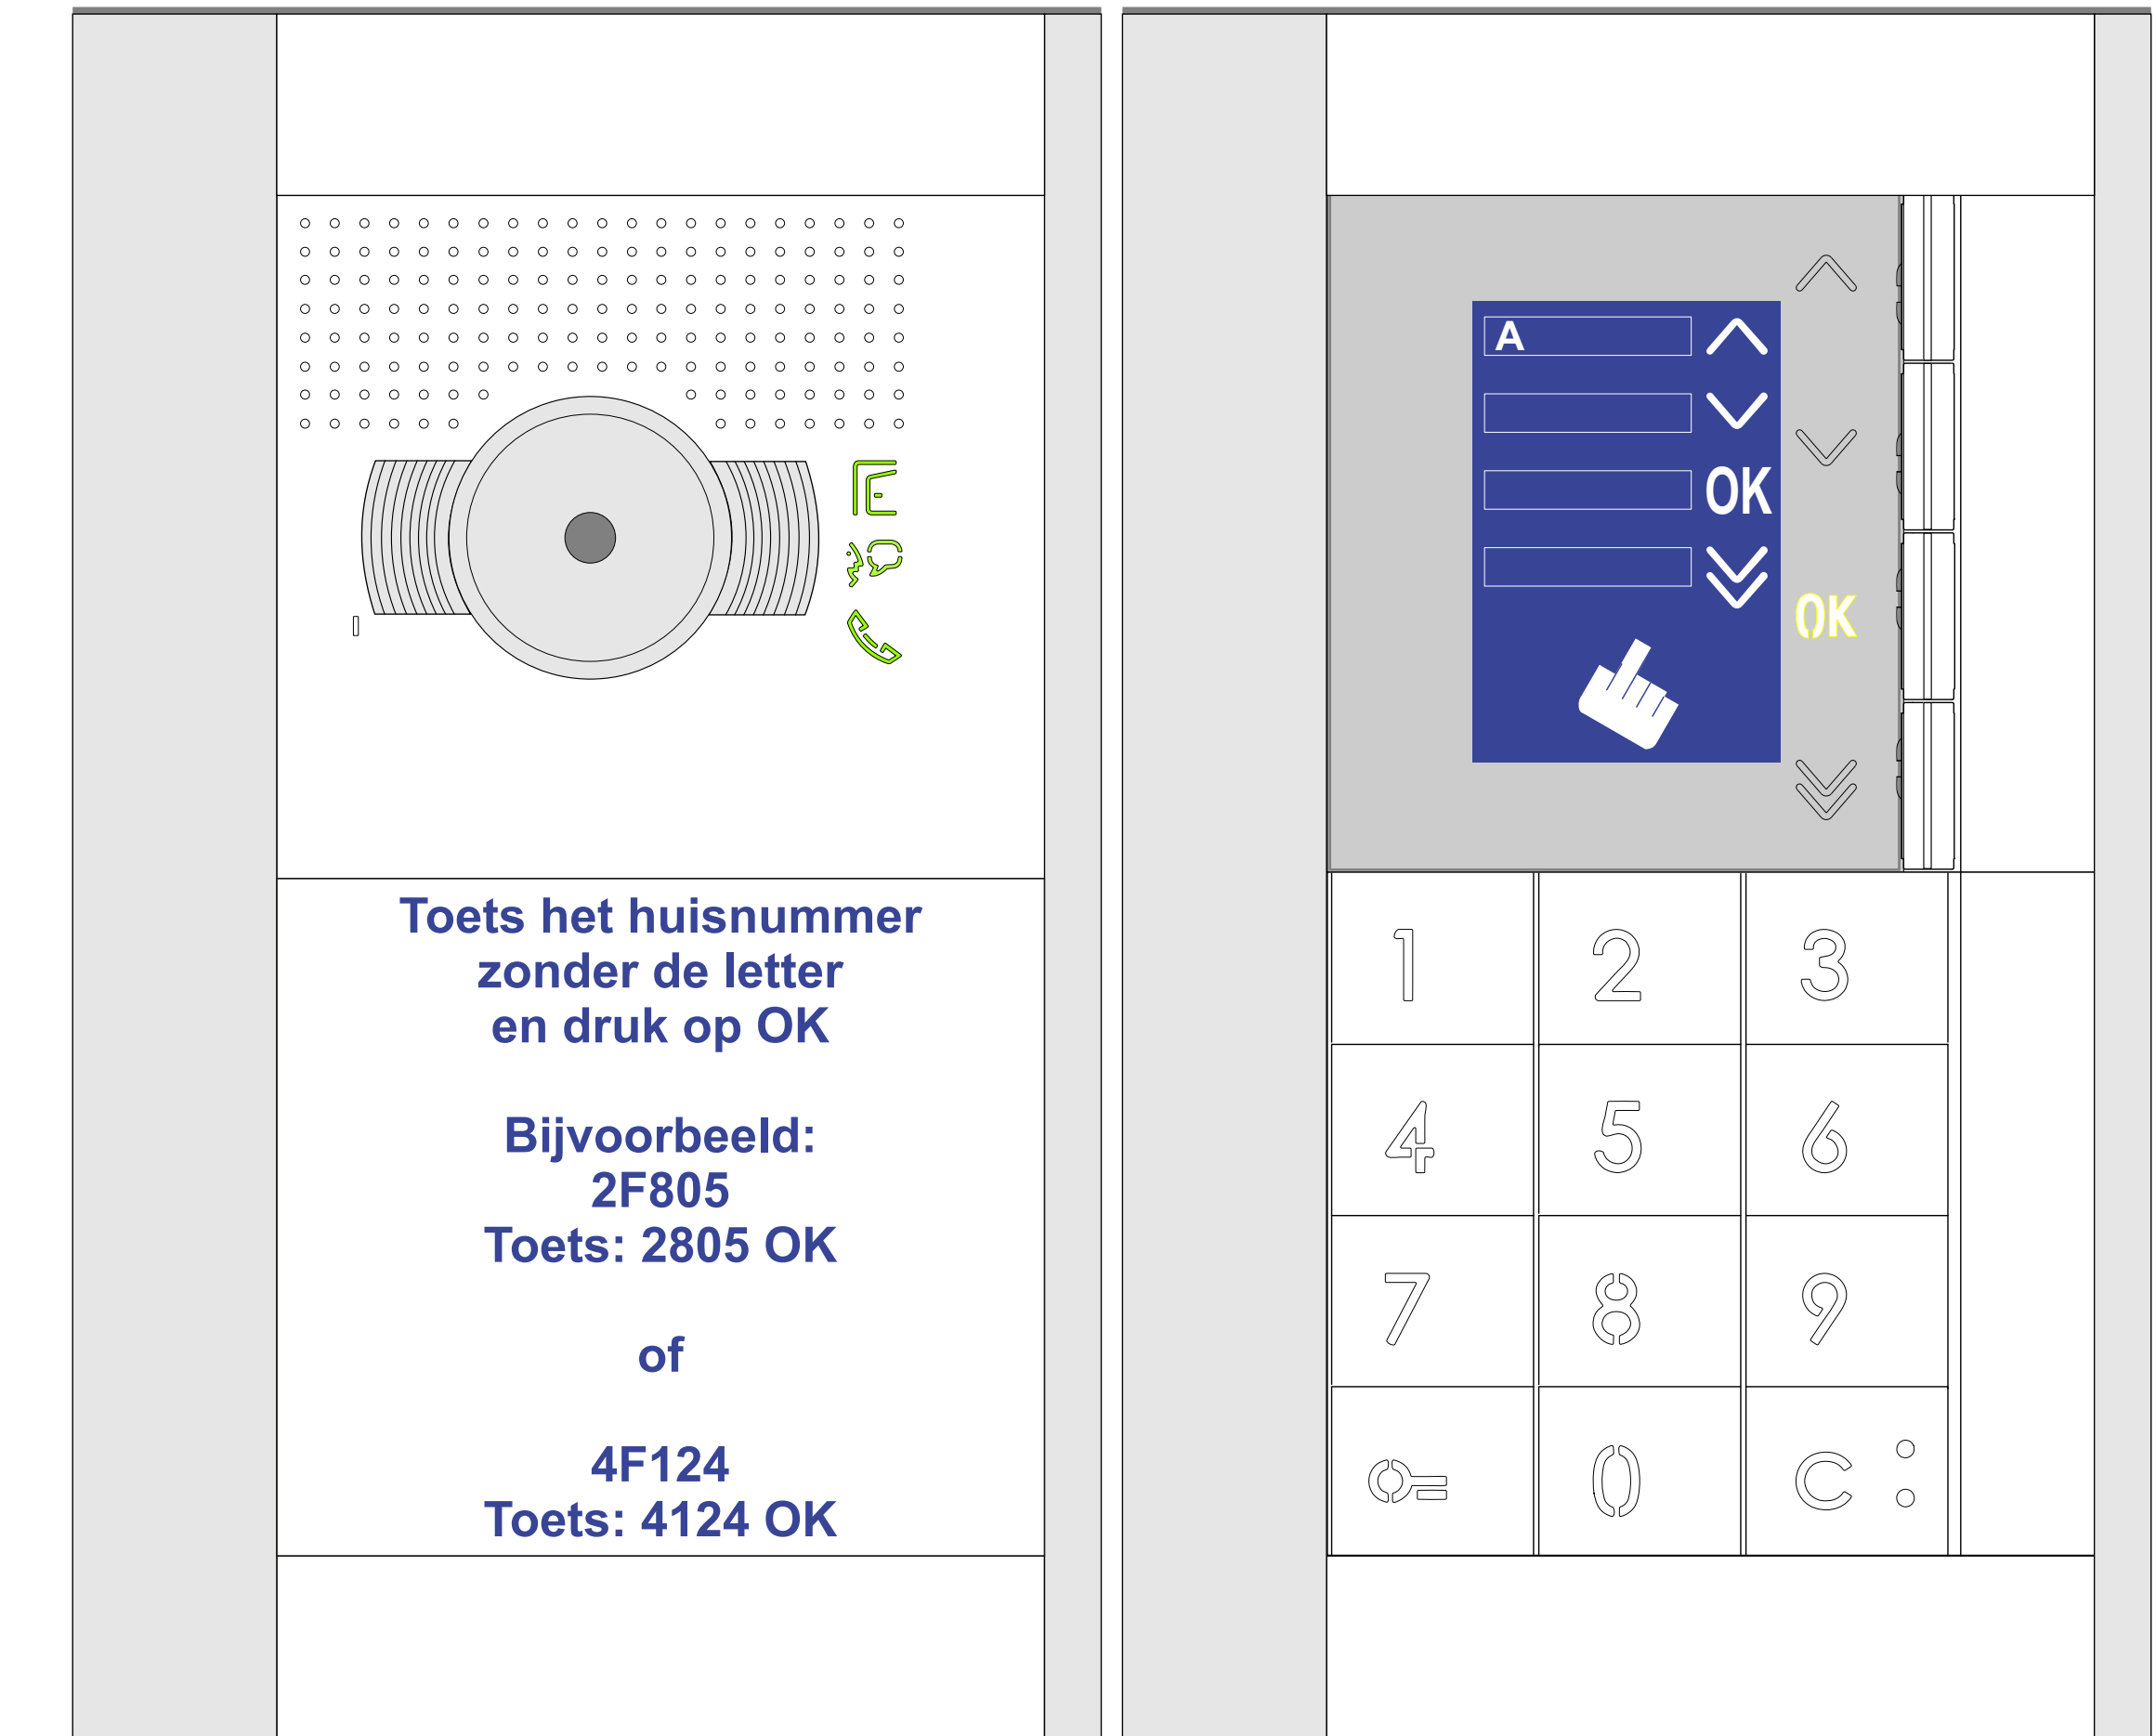

Gebouw D - 122 woningen - Huisnummer 4
Vak 2

N-Waarde in	N-Waarde voor	Huisnummer	Huisnummer	Intoeisen op	Switch-ON op
Videofoon	Buitenposten	Gebouw	Toevoeging	Buitenposten	Videofoon
101	101	4	F062	462	
102	102	4	F063	463	
103	103	4	F064	464	
104	104	4	F065	465	
105	105	4	F066	466	X
106	106	4	F067	467	X
107	107	4	F068	468	
108	108	4	F069	469	
109	109	4	F070	470	
110	110	4	F071	471	
111	111	4	F072	472	
112	112	4	F073	473	
113	113	4	F074	474	
114	114	4	F075	475	
115	115	4	F076	476	
116	116	4	F077	477	X
117	117	4	F078	478	X
118	118	4	F079	479	
119	119	4	F080	480	
120	120	4	F081	481	
121	121	4	F082	482	
122	122	4	F083	483	
123	123	4	F084	484	
124	124	4	F085	485	
125	125	4	F086	486	
126	126	4	F087	487	
127	127	4	F088	488	X
128	128	4	F089	489	X
129	129	4	F090	490	
130	130	4	F091	491	
131	131	4	F092	492	
132	132	4	F093	493	
133	133	4	F094	494	
134	134	4	F095	495	
135	135	4	F096	496	
136	136	4	F097	497	
137	137	4	F098	498	
138	138	4	F099	499	X
139	139	4	F100	4100	X
140	140	4	F101	4101	
141	141	4	F102	4102	
142	142	4	F103	4103	
143	143	4	F104	4104	
144	144	4	F105	4105	
145	145	4	F106	4106	
146	146	4	F107	4107	
147	147	4	F108	4108	
148	148	4	F109	4109	
149	149	4	F110	4110	X
150	150	4	F111	4111	X
151	151	4	F112	4112	
152	152	4	F113	4113	
153	153	4	F114	4114	
154	154	4	F115	4115	
155	155	4	F116	4116	
156	156	4	F117	4117	
157	157	4	F118	4118	X
158	158	4	F119	4119	
159	159	4	F120	4120	
160	160	4	F121	4121	
161	161	4	F122	4122	
162	162	4	F123	4123	X

nelec
INTERCOM MADE EASY