
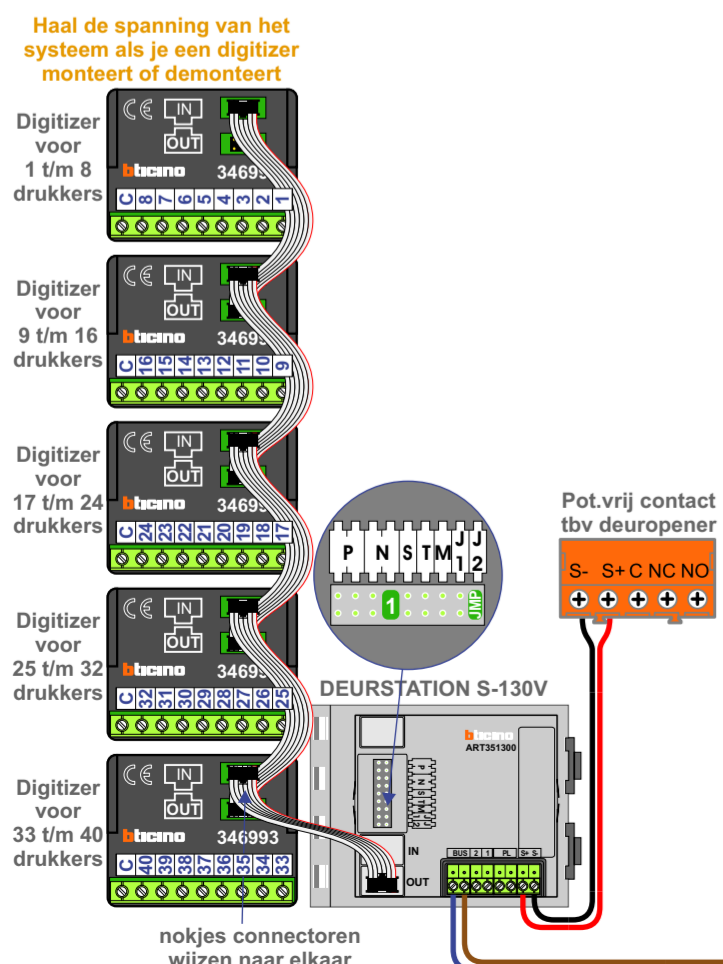


**Blauwe nummers in de videofoons zijn huisnummers**  
**Rode nummers in de videofoons zijn bouwnummers**  
**Deze staan vermeld op de buizen en lasdozen**

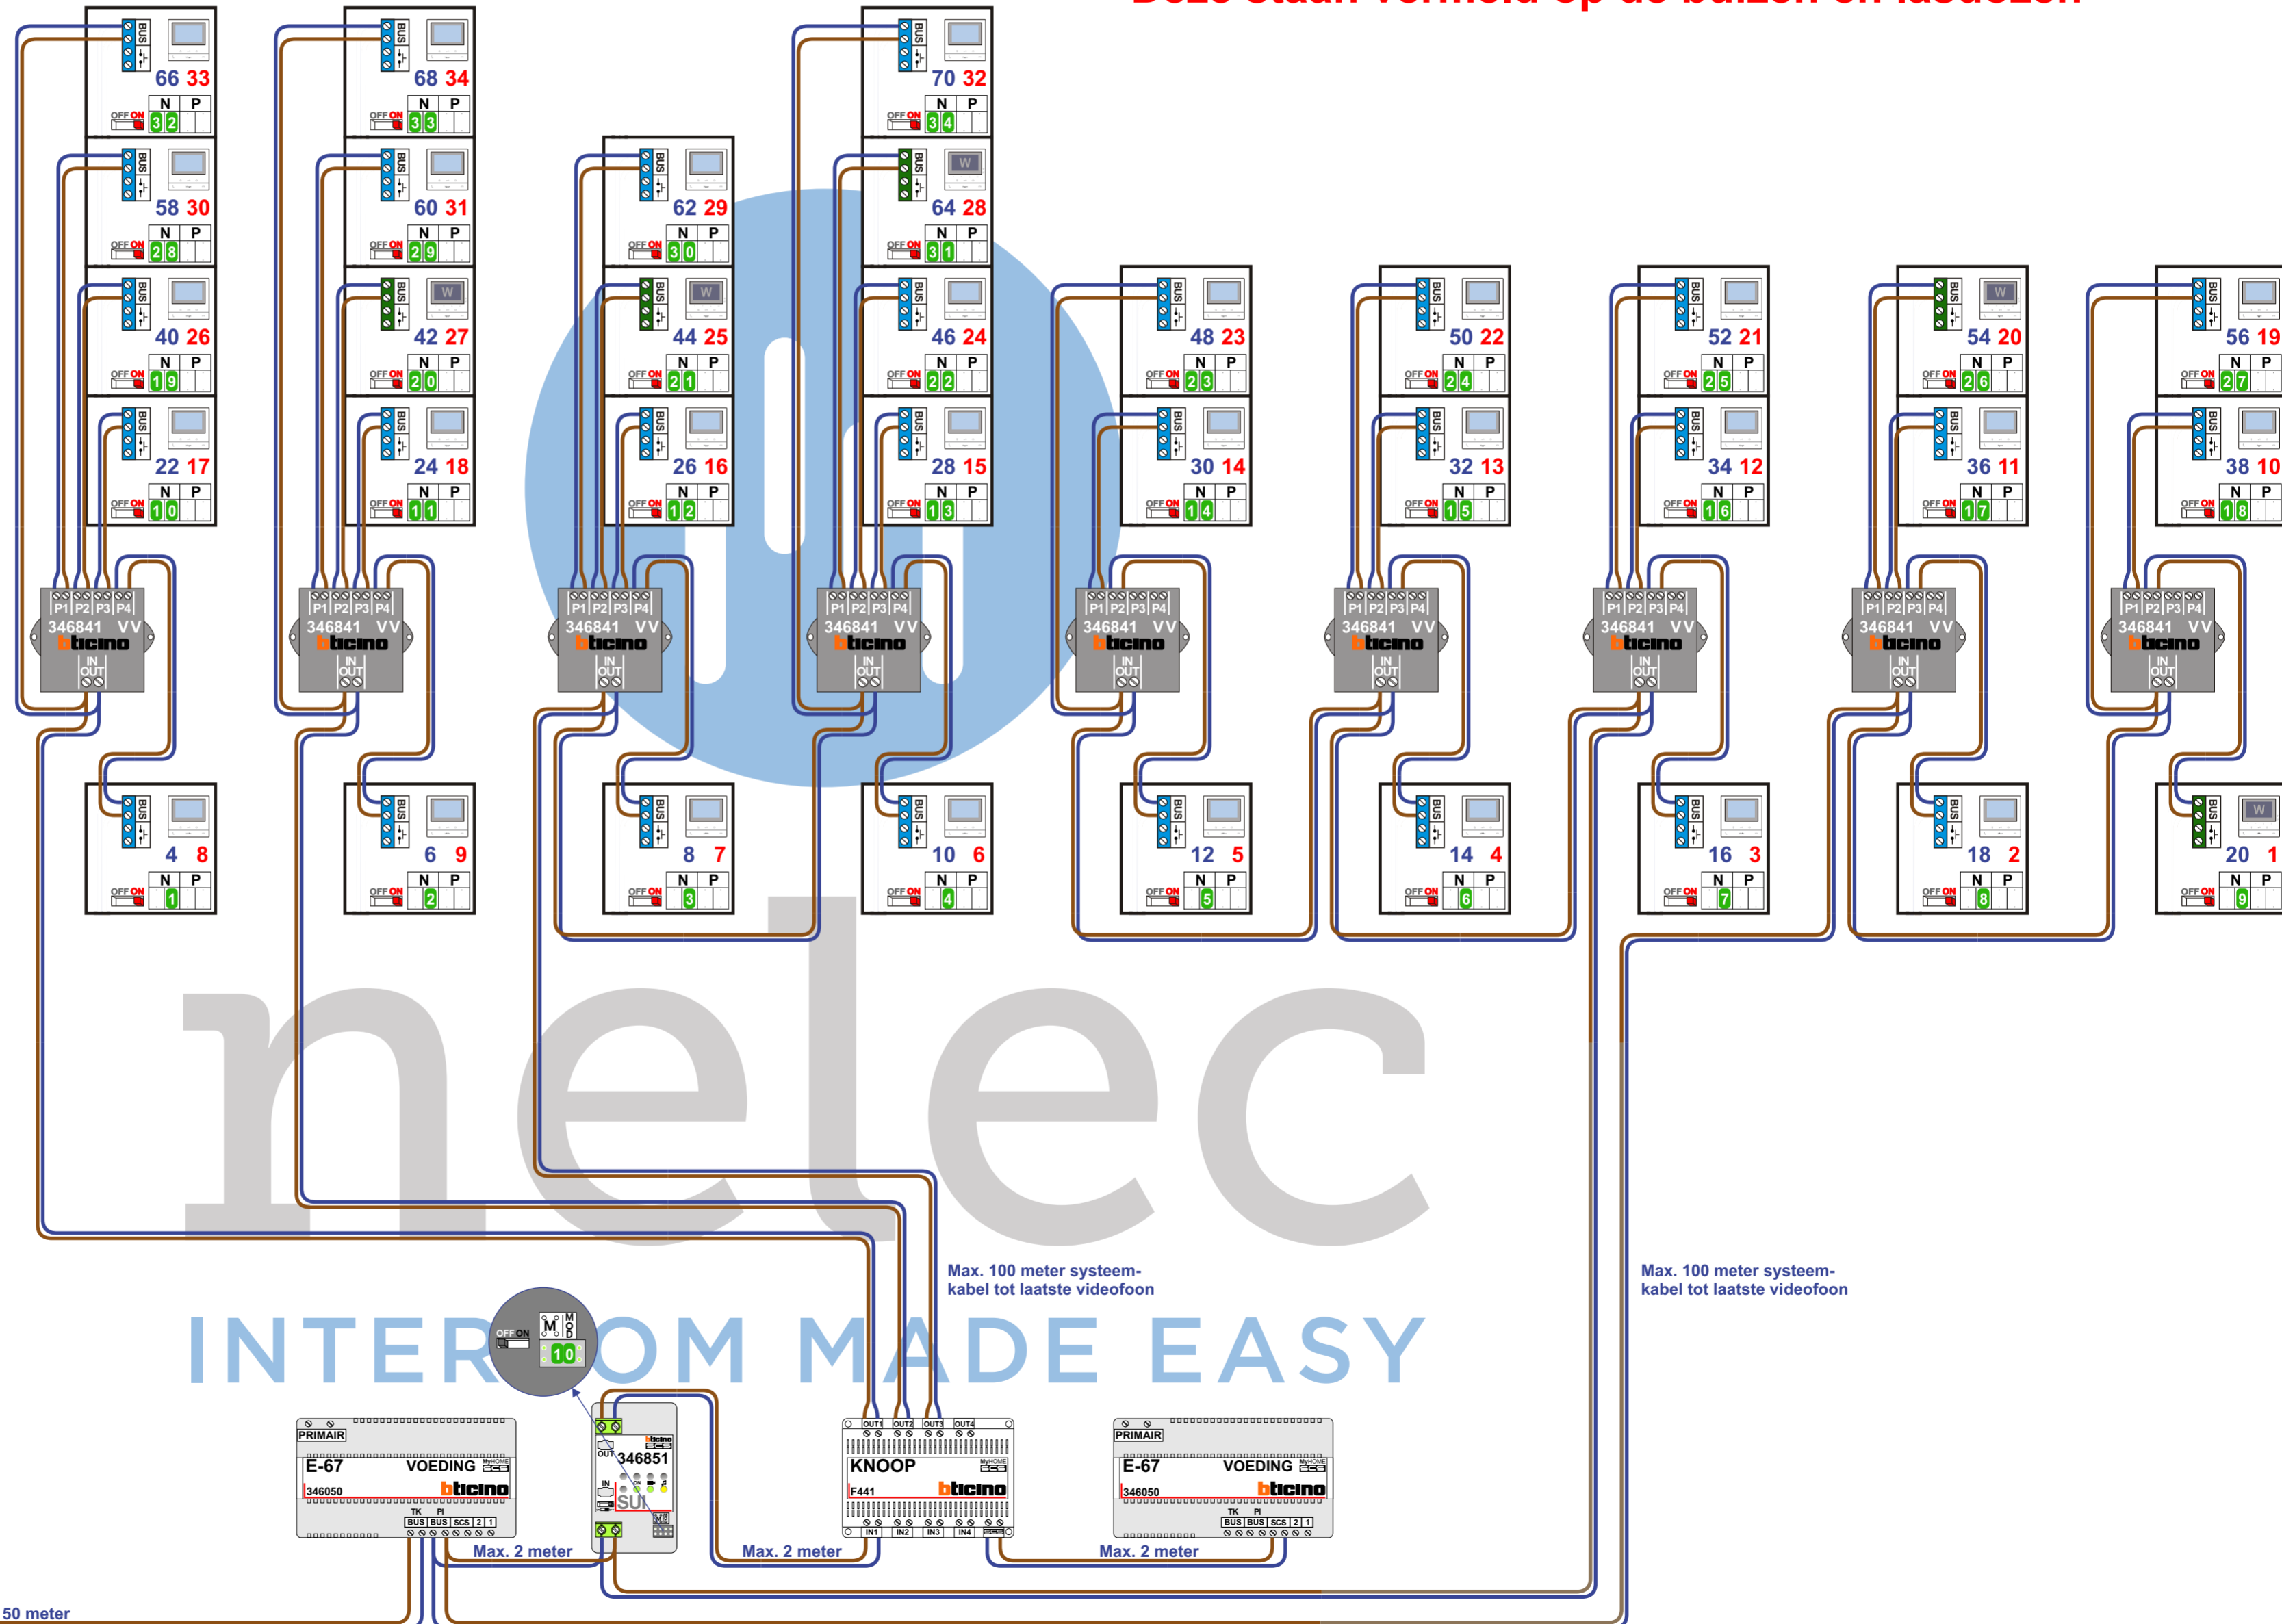

N-Waarde	Huisnummer	Switch-ON
1	4	X
2	6	X
3	8	X
4	10	X
5	12	X
6	14	X
7	16	X
8	18	X
9	20	X
10	22	X
11	24	X
12	26	X
13	28	X
14	30	X
15	32	X
16	34	X
17	36	X
18	38	X
19	40	X
20	42	X
21	44	X
22	46	X
23	48	X
24	50	X
25	52	X
26	54	X
27	56	X
28	58	X
29	60	X
30	62	X
31	64	X
32	66	X
33	68	X
34	70	X