


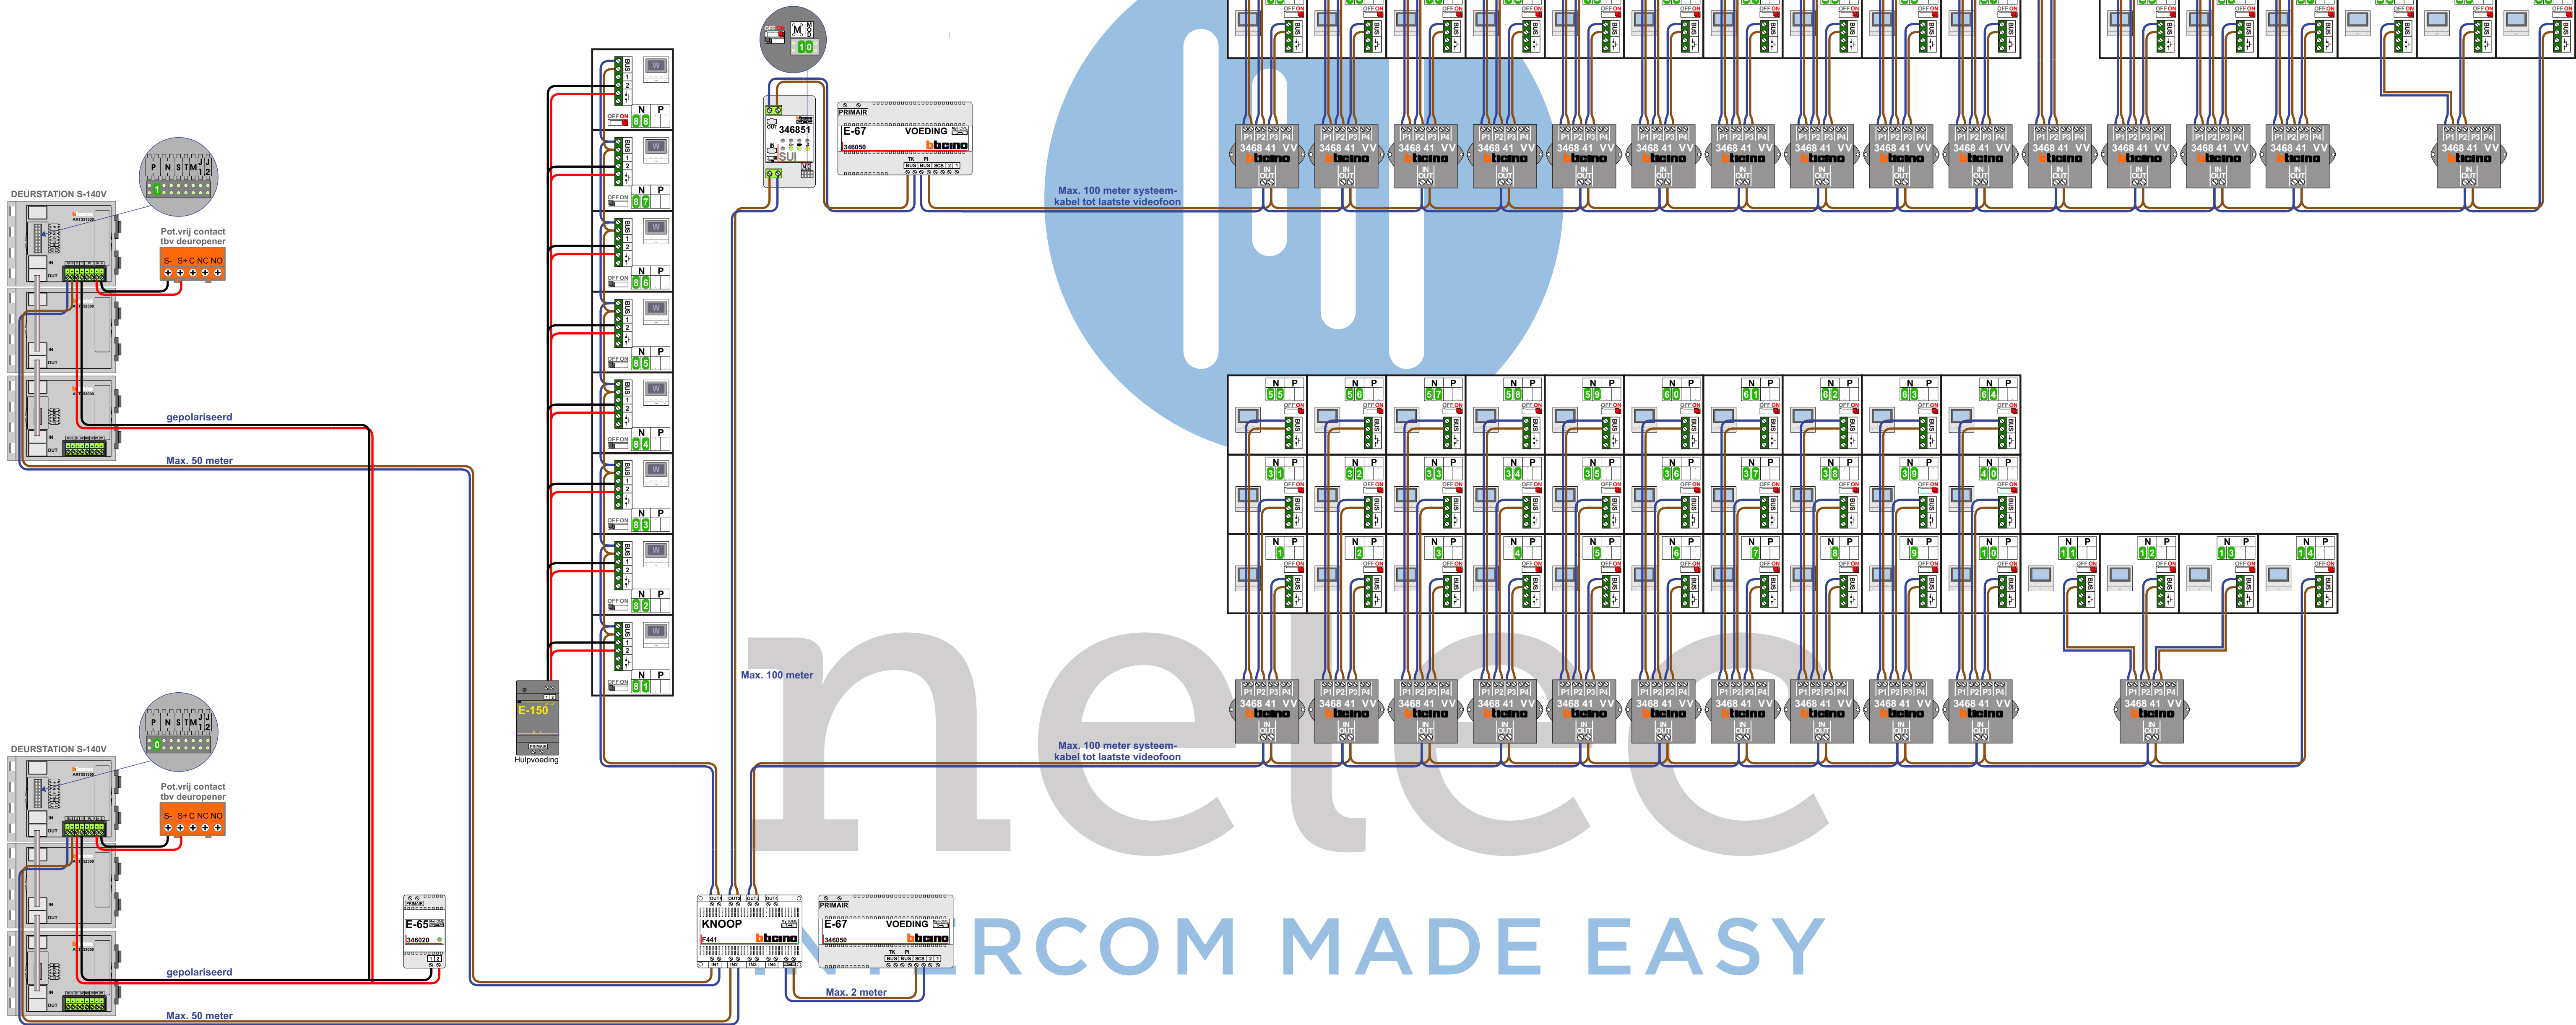

| N-Waarde | Huisnummer | Switch-ON | N-Waarde | Huisnummer | Switch-ON |
|----------|------------|-----------|----------|------------|-----------|
| 1        | 1          | X         | 40       | 110        | X         |
| 2        | 2          | X         | 41       | 111        | X         |
| 3        | 3          | X         | 42       | 112        | X         |
| 4        | 4          | X         | 43       | 113        | X         |
| 5        | 5          | X         | 44       | 114        | X         |
| 6        | 6          | X         | 45       | 115        | X         |
| 7        | 7          | X         | 46       | 116        | X         |
| 8        | 8          | X         | 47       | 117        | X         |
| 9        | 9          | X         | 48       | 118        | X         |
| 10       | 10         | X         | 49       | 119        | X         |
| 11       | 11         | X         | 50       | 120        | X         |
| 12       | 12         | X         | 51       | 121        | X         |
| 13       | 13         | X         | 52       | 122        | X         |
| 14       | 14         | X         | 53       | 123        | X         |
| 15       | 15         | X         | 54       | 124        | X         |
| 16       | 16         | X         | 55       | 201        | X         |
| 17       | 17         | X         | 56       | 202        | X         |
| 18       | 18         | X         | 57       | 203        | X         |
| 19       | 19         | X         | 58       | 204        | X         |
| 20       | 20         | X         | 59       | 205        | X         |
| 21       | 21         | X         | 60       | 206        | X         |
| 22       | 22         | X         | 61       | 207        | X         |
| 23       | 23         | X         | 62       | 208        | X         |
| 24       | 24         | X         | 63       | 209        | X         |
| 25       | 25         | X         | 64       | 210        | X         |
| 26       | 26         | X         | 65       | 211        | X         |
| 27       | 27         | X         | 66       | 212        | X         |
| 28       | 28         | X         | 67       | 213        | X         |
| 29       | 29         | X         | 68       | 214        | X         |
| 30       | 30         | X         | 69       | 215        | X         |
| 31       | 101        | X         | 70       | 216        | X         |
| 32       | 102        | X         | 71       | 217        | X         |
| 33       | 103        | X         | 72       | 218        | X         |
| 34       | 104        | X         | 73       | 219        | X         |
| 35       | 105        | X         | 74       | 220        | X         |
| 36       | 106        | X         | 75       | 221        | X         |
| 37       | 107        | X         | 76       | 222        | X         |
| 38       | 108        | X         | 77       | 223        | X         |
| 39       | 109        | X         | 78       | 224        | X         |

Uitbreiding 10-2025

| N-Waarde | Huisnummer | Switch-ON | 1-2 ON | Videofoon |
|----------|------------|-----------|--------|-----------|
| 81       | Zorg 1     |           | X      | M-50Wifi  |
| 82       | Zorg 2     |           | X      | M-50Wifi  |
| 83       | Zorg 3     |           | X      | M-50Wifi  |
| 84       | Zorg 4     |           | X      | M-50Wifi  |
| 85       | Zorg 5     |           | X      | M-50Wifi  |
| 86       | Zorg 6     |           | X      | M-50Wifi  |
| 87       | Zorg 7     |           | X      | M-50Wifi  |
| 88       | Zorg 8     | X         | X      | M-50Wifi  |