

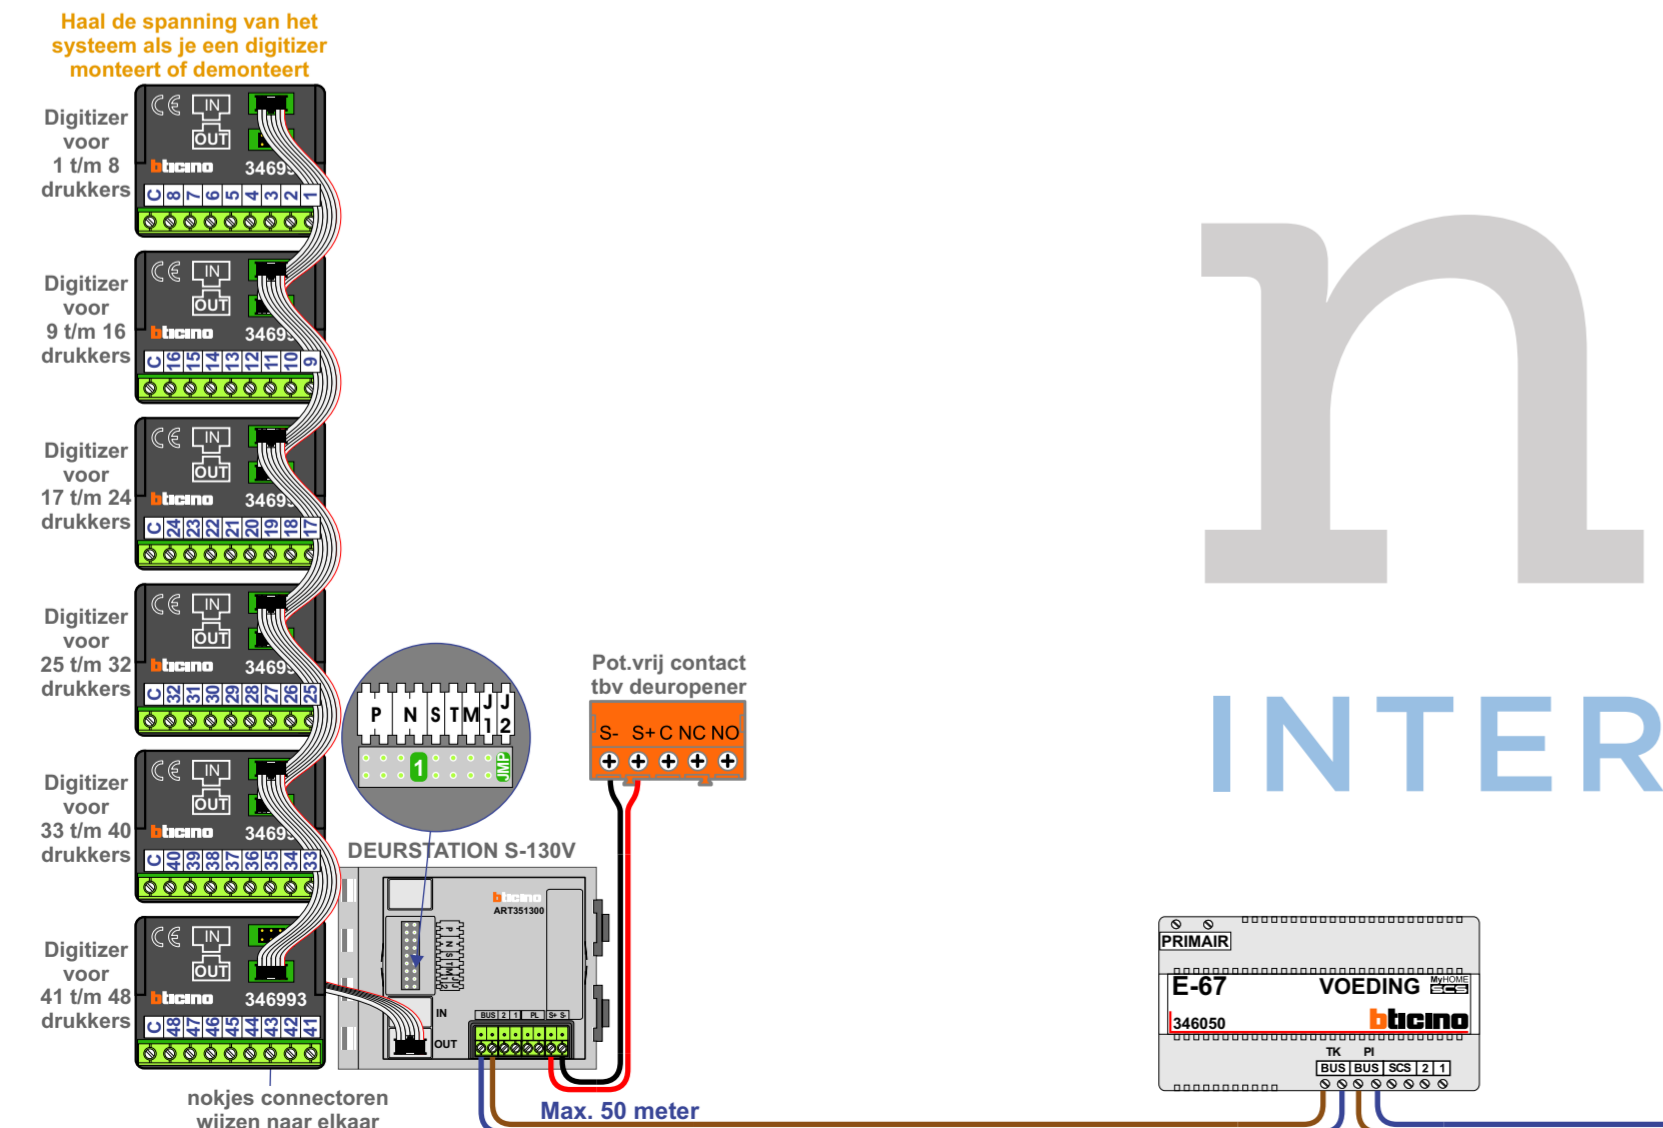


— = systeemkabel
Bij andere getwiste kabel **66%** afstand!
Bij ongetwiste kabel **max. 50 meter** buitenpost naar videofoon.
UTP op aanvraag.

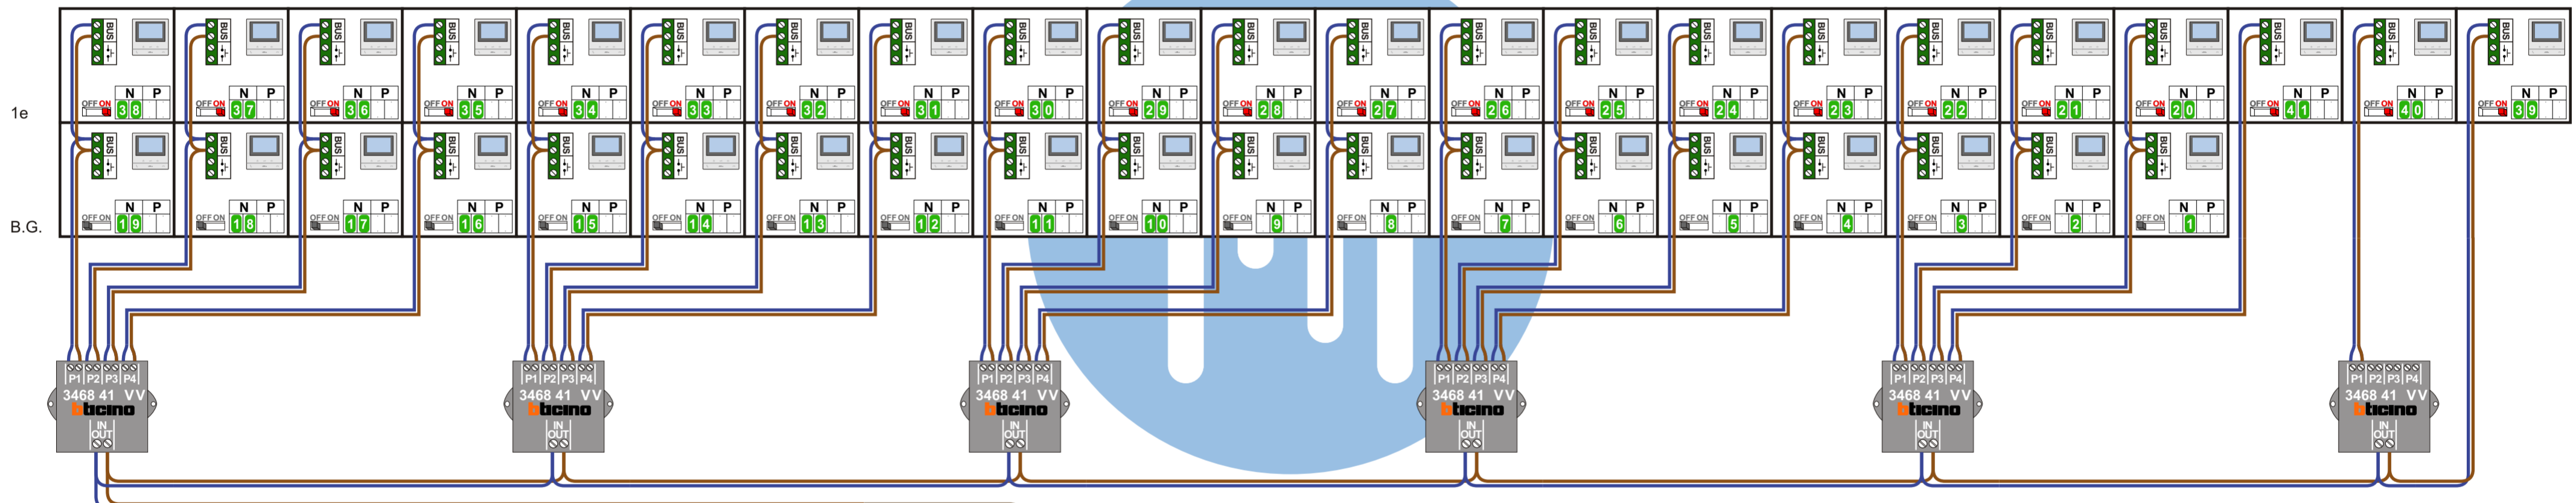

TWEEDRAADS BUS

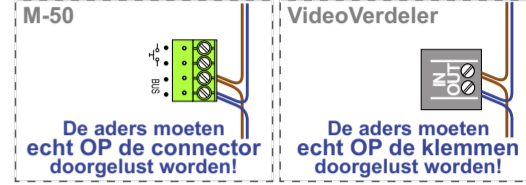




nelec
INTERCOM MADE EASY

Max. 100 meter systeemkabel tot laatste videofoon

N-waarde	Huisnummer	Eindweerstand
1	1	
2	3	
3	5	
4	7	
5	9	
6	11	
7	13	
8	15	
9	17	
10	19	
11	21	
12	23	
13	25	
14	27	
15	29	
16	31	
17	33	
18	35	
19	37	
20	39	X
21	41	X
22	43	X
23	45	X
24	47	X
25	49	X
26	51	X
27	53	X
28	55	X
29	57	X
30	59	X
31	61	X
32	63	X
33	65	X
34	67	X
35	69	X
36	71	X
37	73	X
38	75	X
39	77	X
40	79	X
41	81	X

nelec
INTERCOM MADE EASY

— = systeemkabel
Bij andere getwiste kabel **66%** afstand!
Bij ongetwiste kabel **max. 50 meter** buitenpost naar videofoon.
UTP op aanvraag.

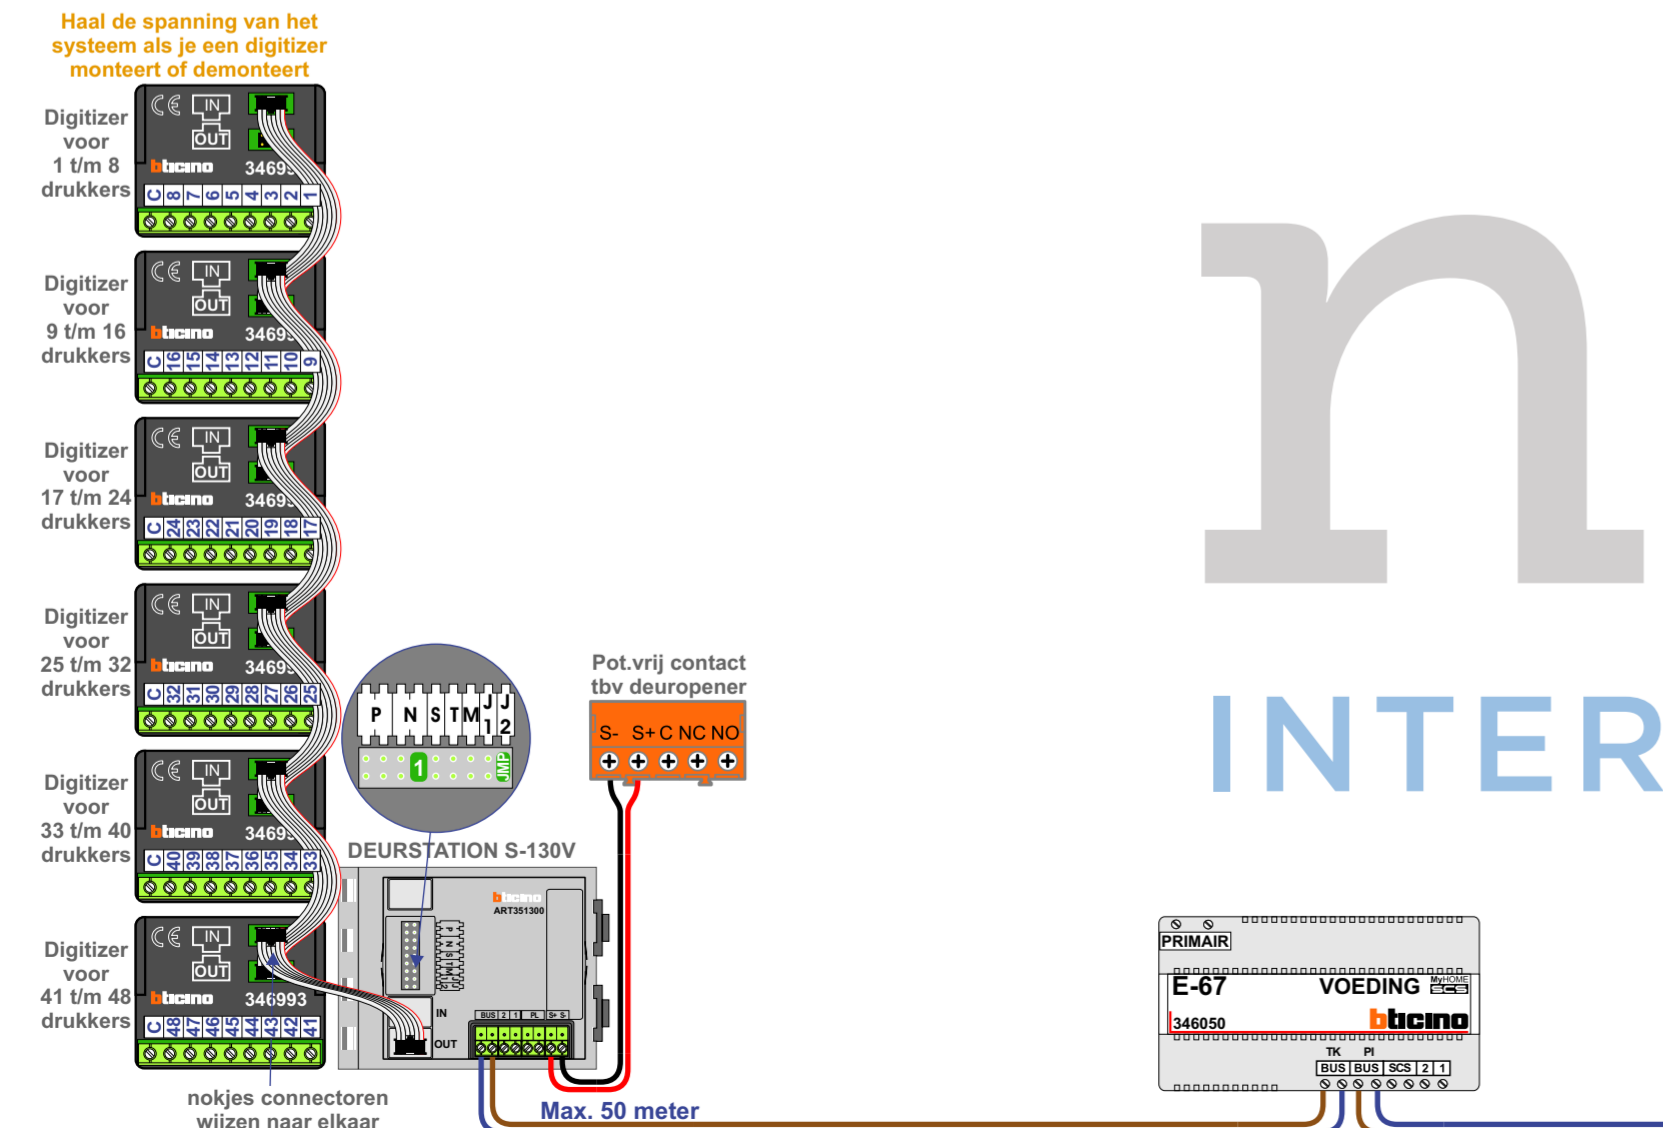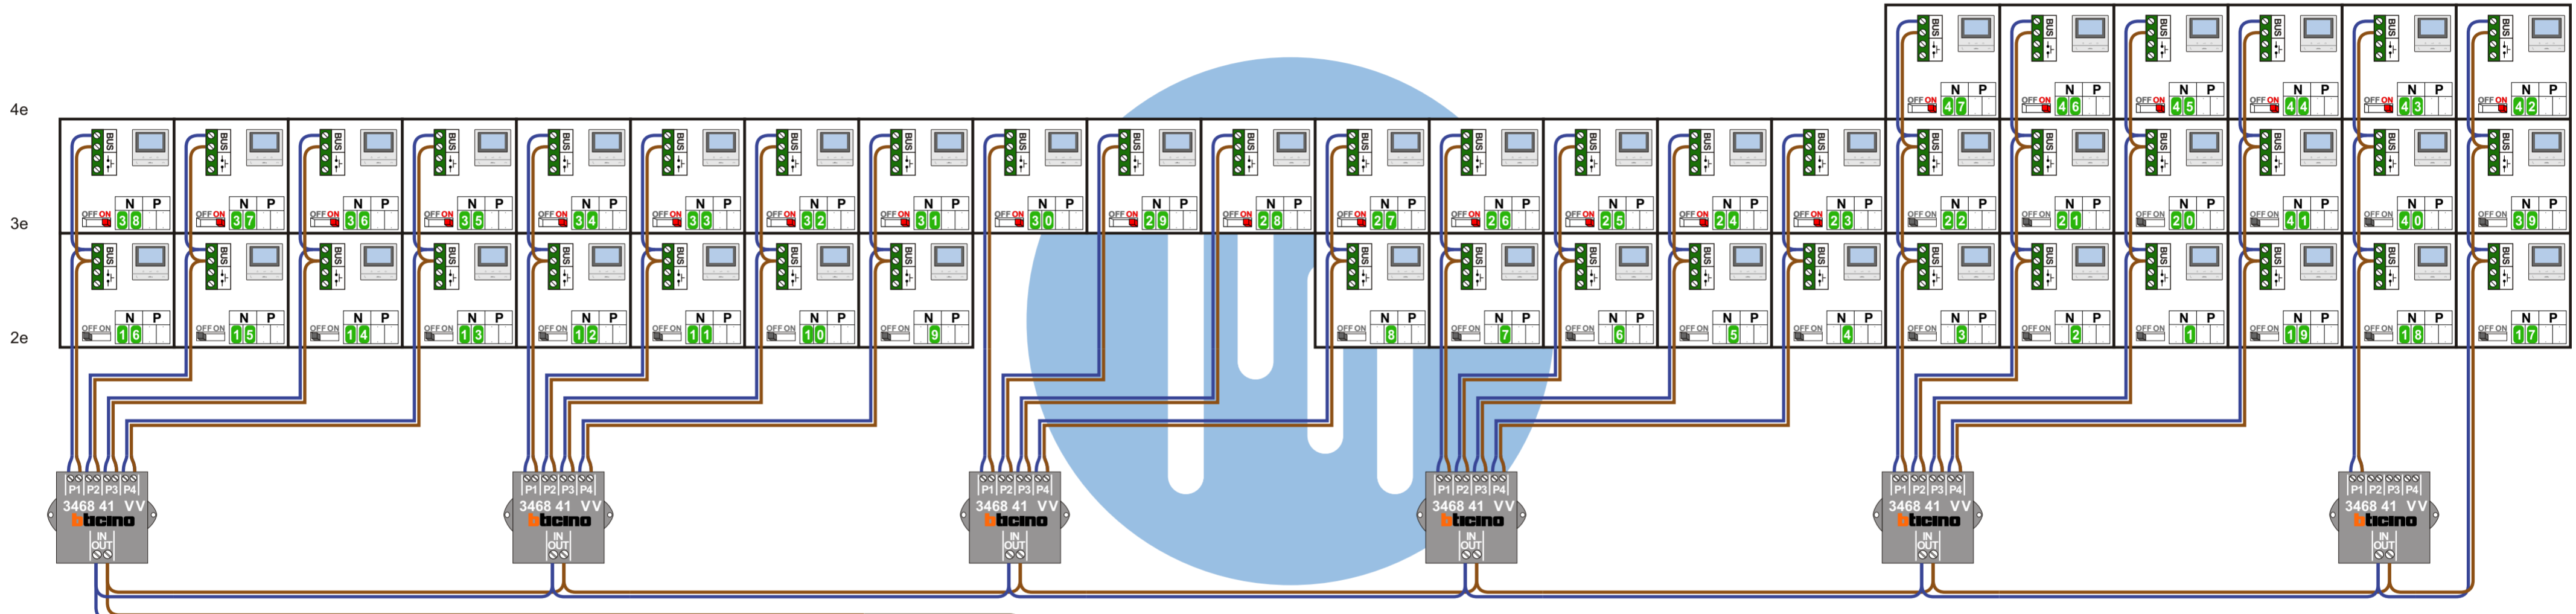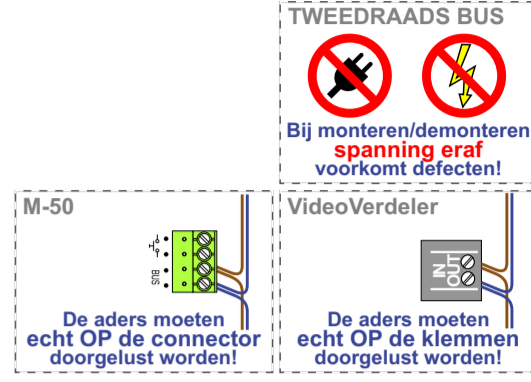

nelec
INTERCOM MADE EASY

Max. 100 meter systeemkabel tot laatste videofoon

N-waarde	Huisnummer	Eindweerstand
1	83	
2	85	
3	87	
4	89	
5	91	
6	93	
7	95	
8	97	
9	99	
10	101	
11	103	
12	105	
13	107	
14	109	
15	111	
16	113	
17	115	
18	117	
19	119	
20	121	
21	123	
22	125	
23	127	X
24	129	X
25	131	X
26	133	X
27	135	X
28	137	X
29	139	X
30	141	X
31	143	X
32	145	X
33	147	X
34	149	X
35	151	X
36	153	X
37	155	X
38	157	X
39	159	X
40	161	X
41	163	X
42	165	X
43	167	X
44	169	X
45	171	X
46	173	X
47	175	X

nelec
INTERCOM MADE EASY