


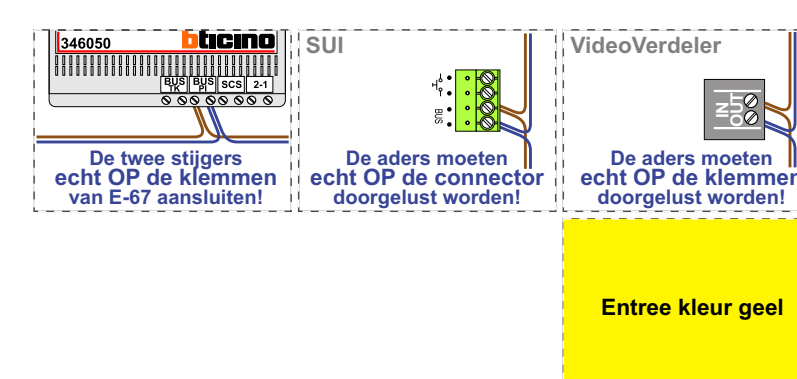
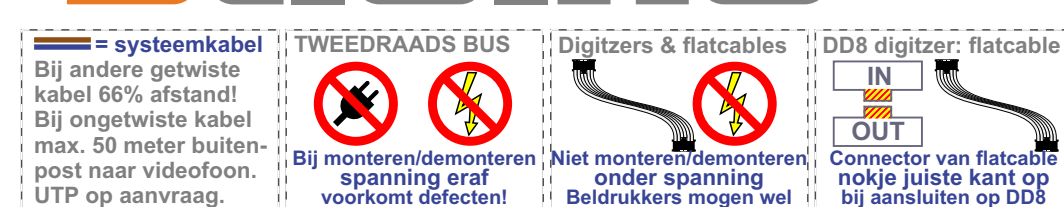


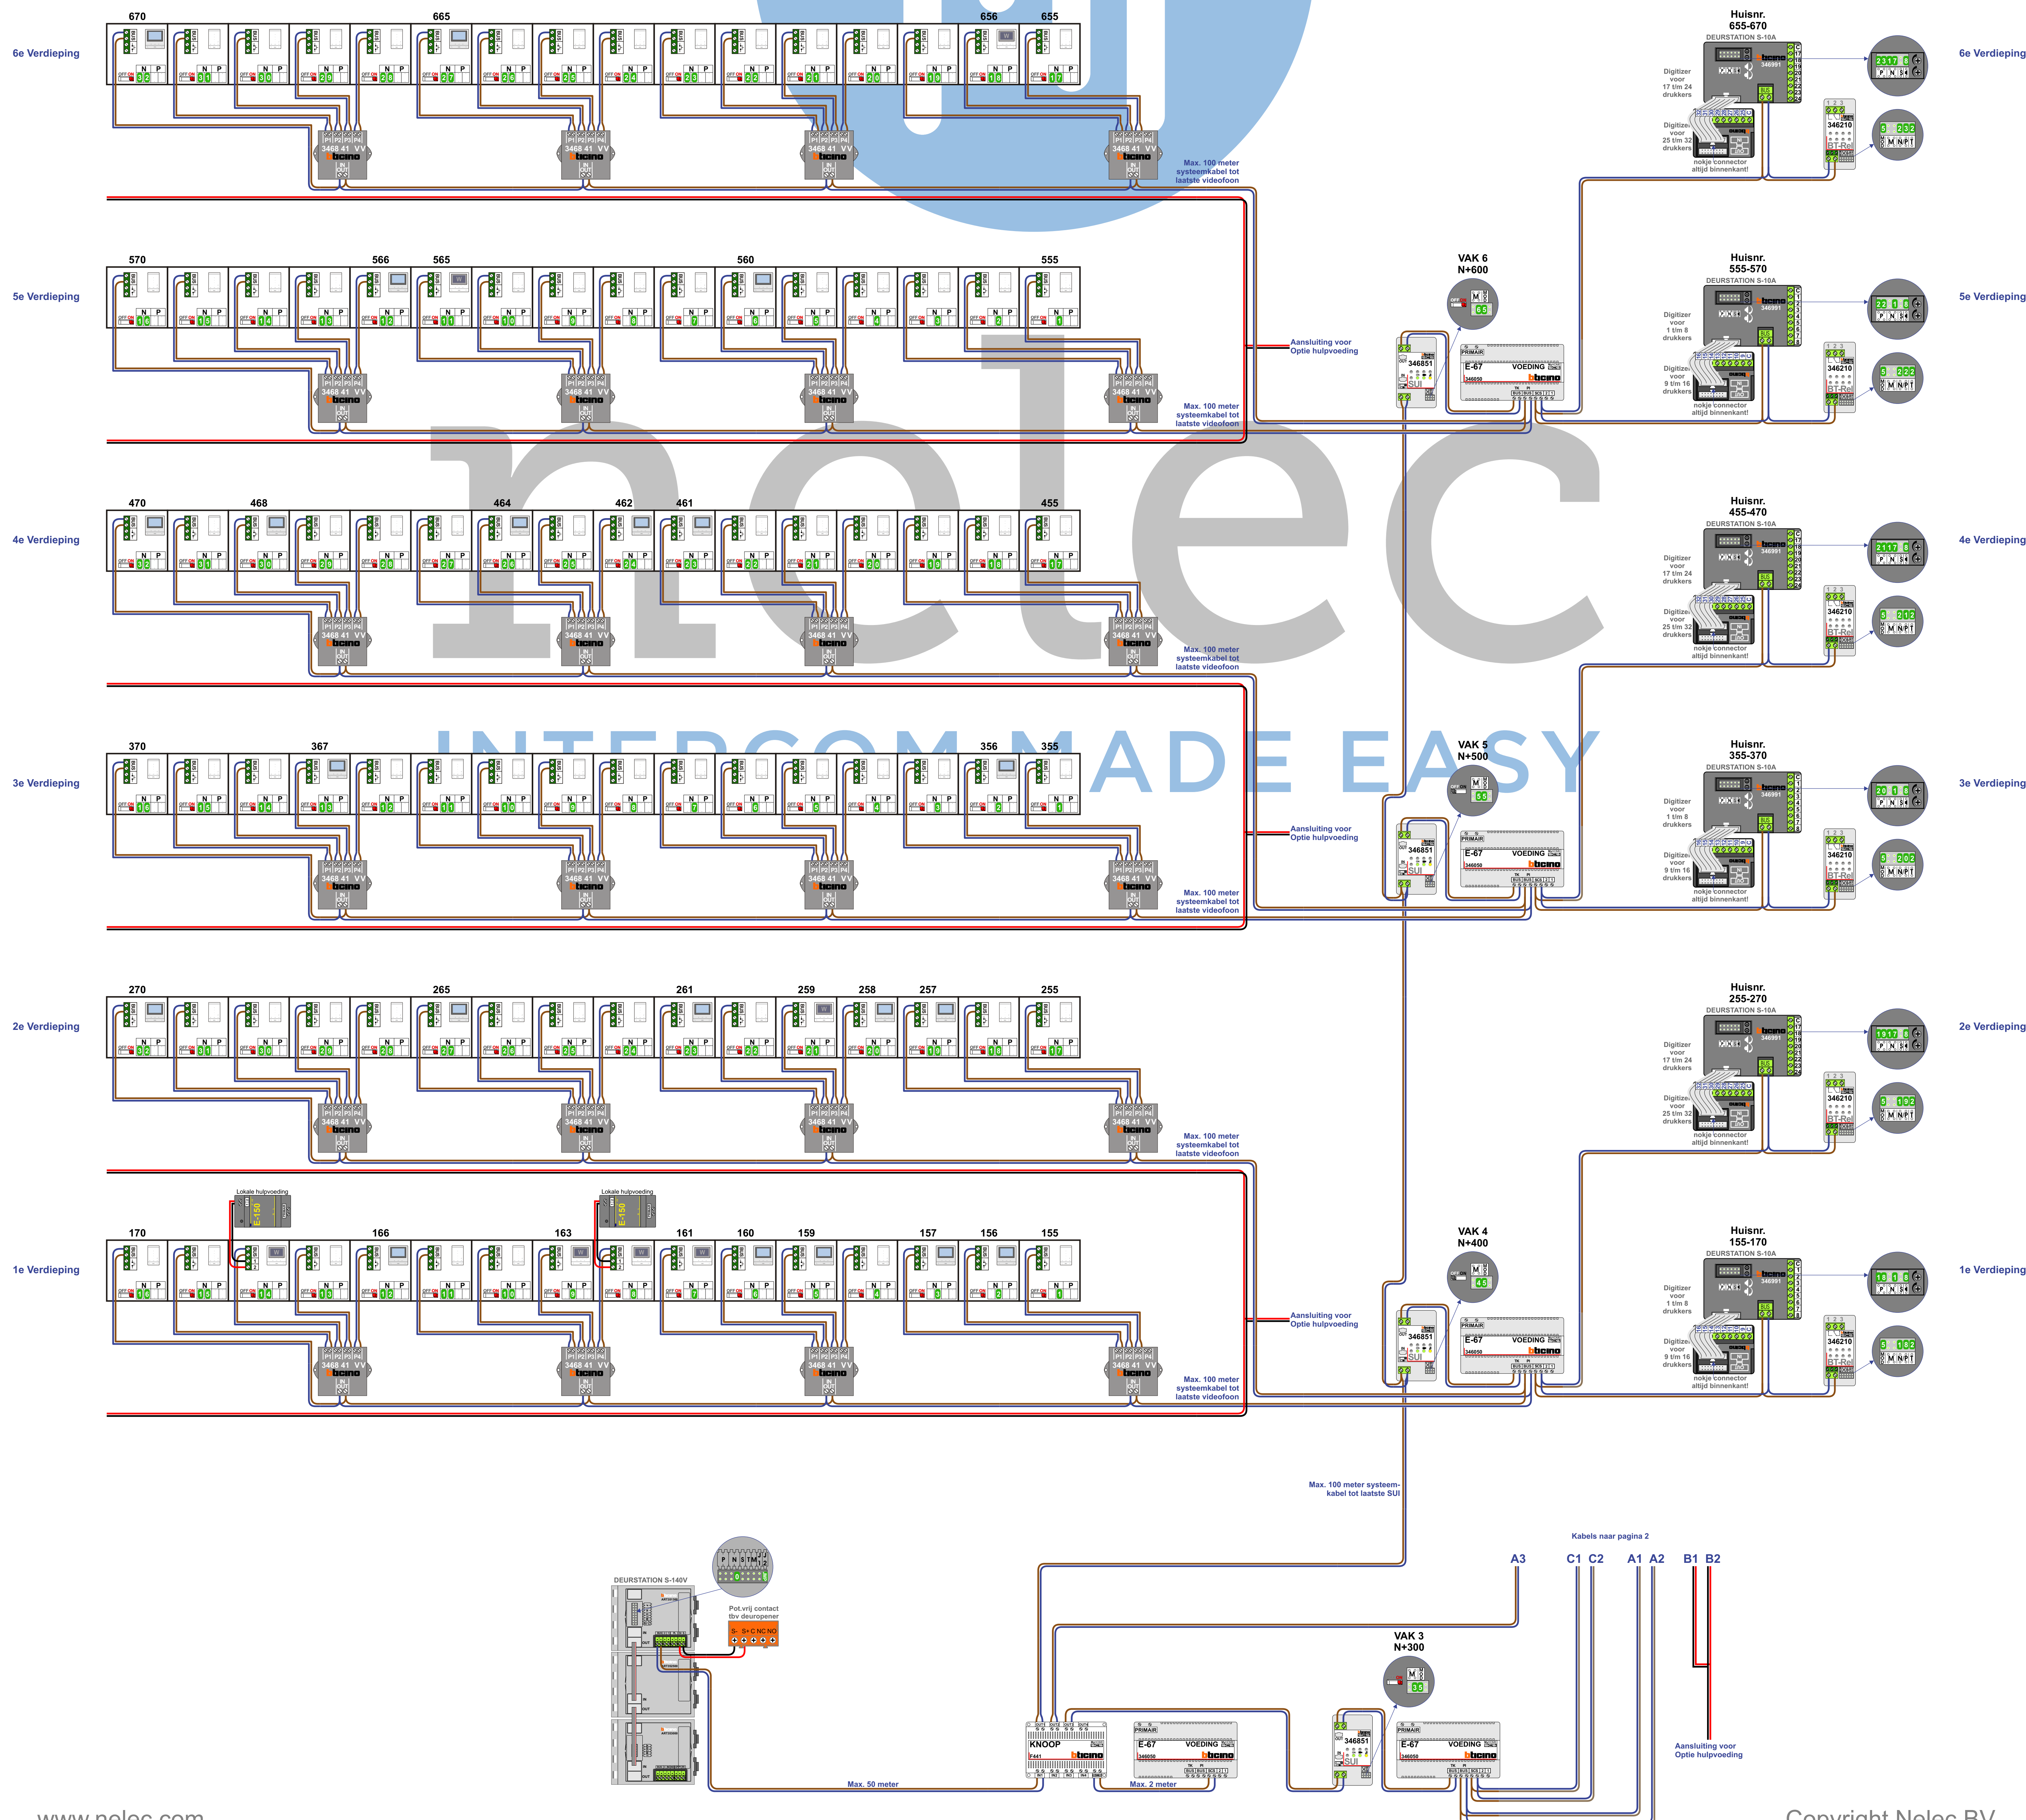


Blok D = 96 woningen

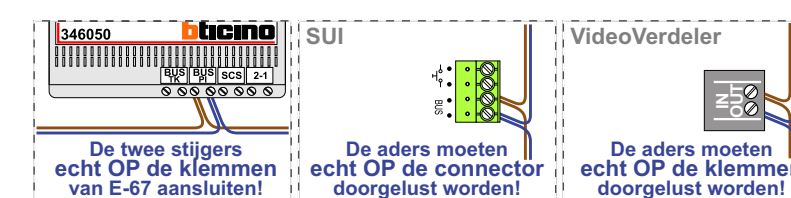

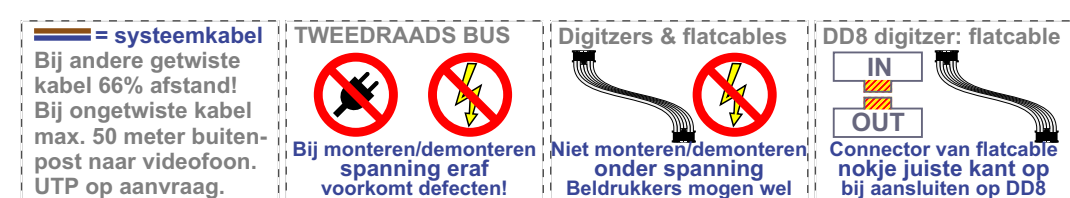

Traphuis C-D = 16 woningen

Blok C Links = 55 woningen

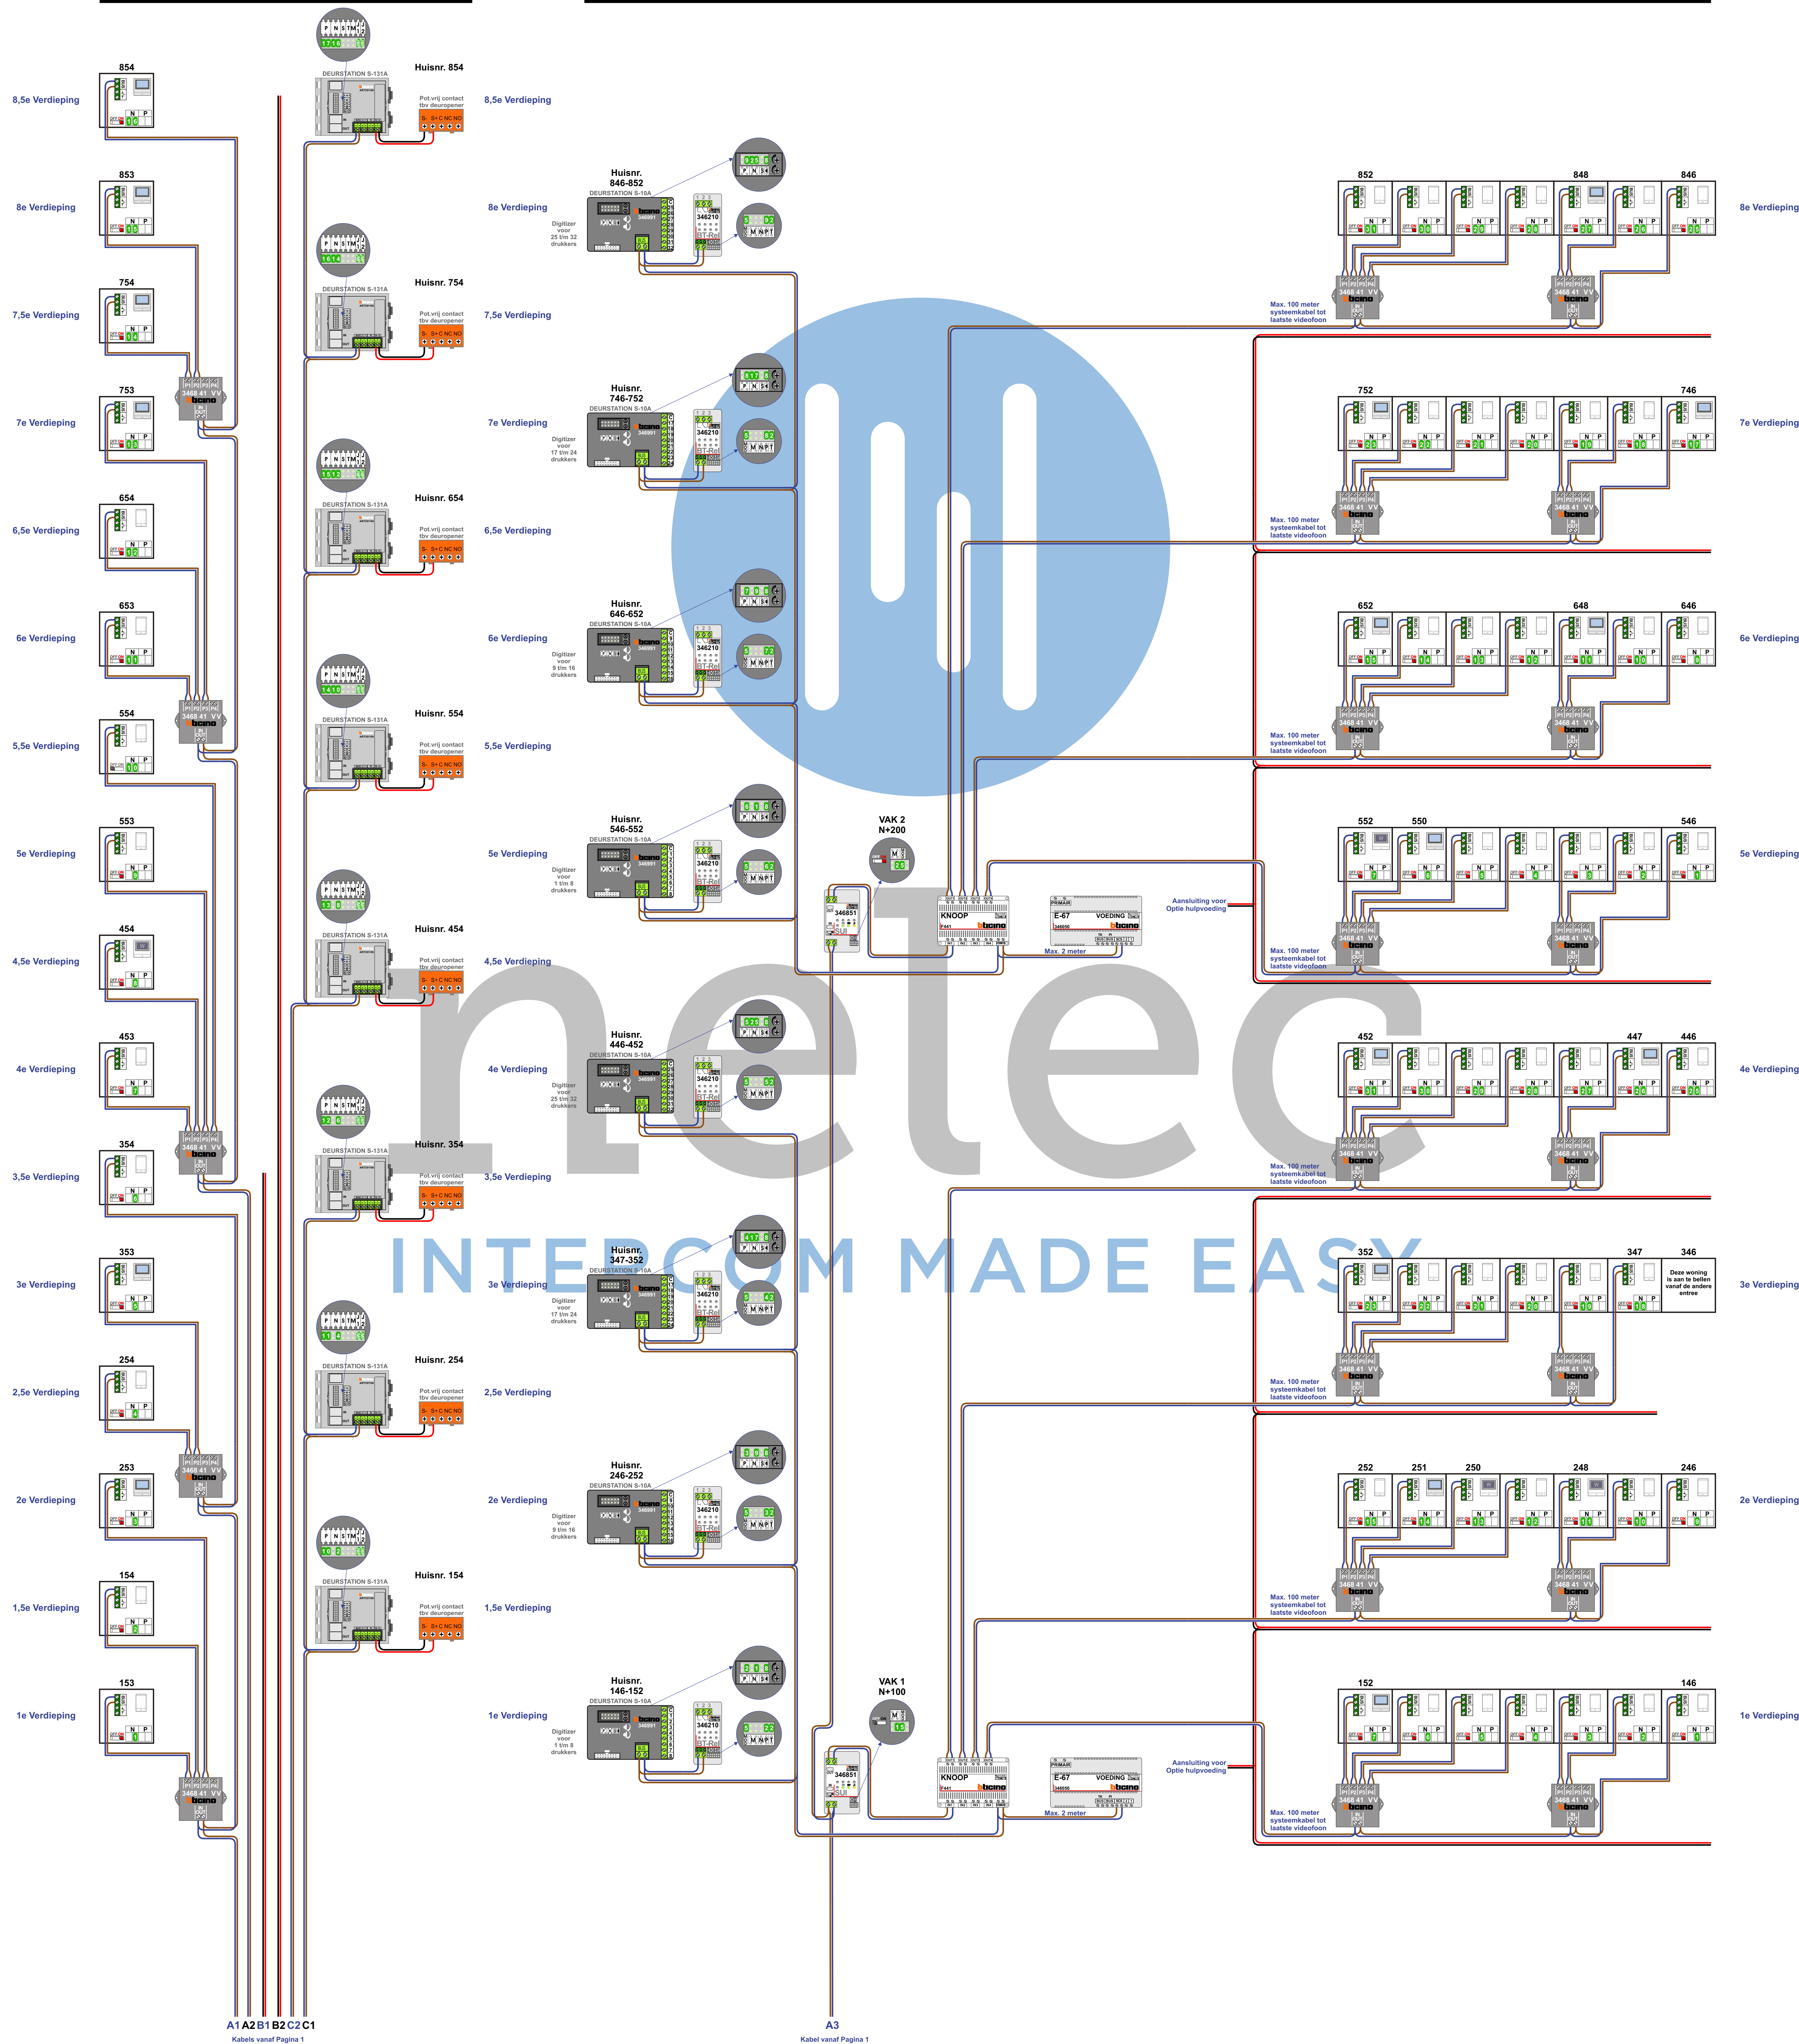

Blok C Links = 55 woningen

N-Waarde in videofoon	P-Waarde van lokale buitenpost	N-Waarde van lokale buitenpost	N-Waarde van hoofd buitenpost P=0	Huisnummer	Verdieping	Switch-ON	Toestel	Hulpvoeding 1-2
1	2	1	101	146	1	X		
2	2	2	102	147	1	X		
3	2	3	103	148	1	X		
4	2	4	104	149	1	X		
5	2	5	105	150	1	X		
6	2	6	106	151	1	X		
7	2	7	107	152	1	X	M-50B	
8	3	8			1			
9	3	9	109	246	2	X		
10	3	10	110	247	2	X		
11	11	11	111	248	2	X	M-50W/i#	
12	3	12	112	249	2	X		
13	3	13	113	250	2	X	M-50W/i#	
14	3	14	114	251	2	X	M-50B	
15	3	15	115	252	2	X		
16	4	16			2			
17	4	17			3			
18	4	18	118	347	3	X		
19	4	19	119	348	3	X		
20	4	20	120	349	3	X		
21	4	21	121	350	3	X		
22	4	22	122	351	3	X		
23	4	23	123	352	3	X	M-50B	
24	4	24			3			
25	5	25	125	446	4	X		
26	5	26	126	447	4	X	M-50B	
27	5	27	127	448	4	X		
28	5	28	128	449	4	X		
29	5	29	129	450	4	X		
30	5	30	130	451	4	X		
31	5	31	131	452	4	X	M-50B	
32	5	32			4			
1	6	1	201	546	5	X		
2	6	2	202	547	5	X		
3	6	3	203	548	5	X		
4	6	4	204	549	5	X		
5	6	5	205	550	5	X	M-50B	
6	6	6	206	551	5	X		
7	6	7	207	552	5	X	M-50W/i#	
8	6	8			5			
9	7	9	209	646	6	X		
10	7	10	210	647	6	X		
11	7	11	211	648	6	X	M-50B	
12	7	12	212	649	6	X		
13	7	13	213	650	6	X		
14	7	14	214	651	6	X		
15	7	15	215	652	6	X	M-50B	
16	7	16			6			
17	8	17	217	746	7	X	M-50B	
18	8	18	218	747	7	X		
19	8	19	219	748	7	X		
20	8	20	220	749	7	X		
21	8	21	221	750	7	X		
22	8	22	222	751	7	X		
23	8	23	223	752	7	X	M-50B	
24	8	24			7			
25	9	25	225	846	8	X		
26	9	26	226	847	8	X		
27	9	27	227	848	8	X	M-50B	
28	9	28	228	849	8	X		
29	9	29	229	850	8	X		
30	9	30	230	851	8	X		
31	9	31	231	852	8	X		
32	9	32			8			

Traphuis C-D = 16 woningen

N-Waarde in videofoon	P-Waarde van lokale buitenpost	N-Waarde van lokale buitenpost	N-Waarde van hoofd buitenpost P=0	Huisnummer	Verdieping	Switch-ON	Toestel	Hulpvoeding 1-2
1			301	153	1	X		
2	10	2	302	154	1,5	X		
3			303	253	2	X	M-50B	
4	11	4	304	254	2,5	X		
5			305	353	3	X	M-50B	
6	12	6	306	354	3,5	X		
7			307	453	4	X		
8	13	8	308	454	4,5	X	M-50W/i#	
9			309	553	5	X		
10	14	10	310	554	5,5	X		
11			311	653	6	X		
12	15	12	312	654	6,5	X		
13			313	753	7	X	M-50B	
14	16	14	314	754	7,5	X	M-50B	
15			315	853	8	X	M-50B	
16	17	16	316	854	8,5	X	M-50B	

Blok D = 96 woningen

N-Waarde in videofoon	P-Waarde van lokale buitenpost	N-Waarde van lokale buitenpost	N-Waarde van hoofd buitenpost P=0	Huisnummer	Verdieping	Switch-ON	Toestel	Hulpvoeding 1-2
1	18	1	401	155	1	X		
2	18	2	402	156	1	X		
3	18	3	403	157	1	X	M-50B	
4	18	4	404	158	1	X	M-50B	
5	18	5	405	159	1	X	M-50B	
6	18	6	406	160	1	X	M-50B	
7	18	7	407	161	1	X	M-50W/i#	
8	18	8	408	162	1	X	M-50W/i#	
9	18	9	409	163	1	X	M-50W/i#	X
10	18	10	410	164	1	X		
11	18	11	411	165	1	X		
12	18	12	412	166	1	X	M-50B	
13	18	13	413	167	1	X		
14	18	14	414	168	1	X	M-50W/i#	X
15	18	15	415	169	1	X		
16	18	16	416	170	1	X		
17	19	17	417	255	2	X		
18	19	18	418	256	2	X		
19	19	19	419	257	2	X	M-50B	
20	19	20	420	258	2	X	M-50B	
21	19	21	421	259	2	X	M-50W/i#	
22	19	22	422	260	2	X		
23	19	23	423	261	2	X	M-50B	
24	19	24	424	262	2	X		
25	19	25	425	263	2	X		
26	19	26	426	264	2	X		
27	19	27	427	265	2	X	M-50B	
28	19	28	428	266	2	X		
29	19	29	429	267	2	X		
30	19	30	430	268	2	X		
31	19	31	431	269	2	X		
32	19	32	432	270	2	X	M-50B	
1	20	1	501	355	3	X		
2	20	2	502	356	3	X		
3	20	3	503	357	3	X	M-50B	
4	20	4	504	358	3	X	M-50B	
5	20	5	505	359	3	X		
6	20	6	506	360	3	X		
7	20	7	507	361	3	X		
8	20	8	508	362	3	X		
9	20	9	509	363	3	X		
10	20	10	510	364	3	X		
11	20	11	511	365	3	X		
12	20	12	512	366	3	X		
13	20	13	513	367	3	X		
14	20	14	514	368	3	X		
15	20	15	515	369	3	X		
16	20	16	516	370	3	X		
17	21	17	517	455	4	X		
18	21	18	518	456	4	X		
19	21	19	519	457	4	X		
20	21	20	520	458	4	X		
21	21	21	521	459	4	X		
22	21	22	522	460	4	X		
23	21	23	523	461	4	X	M-50B	
24	21	24	524	462	4	X	M-50B	
25	21	25	525	463	4	X		
26	21	26	526	464	4	X	M-50B	
27	21	27	527	465	4	X		
28	21	28	528	466	4	X		
29	21	29	529	467	4	X		
30	21	30	530	468	4	X	M-50B	
31	21	31	531	469	4	X		
32	21	32	532	470	4	X	M-50B	
1	22	1	601	555	5	X		
2	22	2	602	556	5	X		
3	22	3	603	557	5	X		
4	22	4	604	558	5	X		
5	22	5	605	559	5	X		
6	22	6	606	560	5	X	M-50B	
7	22	7	607	561	5	X		
8	22	8	608	562	5	X		
9	22	9	609	563	5	X		
10	22	10	610	564	5	X		
11	22	11	611	565	5	X	M-50W/i#	
12	22	12	612	566	5	X	M-50B	
13	22	13	613	567	5	X		
14	22	14	614	568	5	X		
15	22	15	615	569	5	X		
16	22	16	616	570	5	X		
17	23	17	617	655	6	X		
18	23	18	618	656	6	X	M-50W/i#	
19	23	19	619	657	6	X		
20	23	20	620	658	6	X		
21	23	21	621	659	6	X		
22	23	22	622	660	6	X		
23	23	23	623	661	6	X		
24	23	24	624	662	6	X		
25	23	25	625	663	6	X		
26	23	26	626	664	6	X		
27	23	27	627	665	6	X	M-50B	
28	23	28	628	666	6	X		
29	23	29	629	667	6	X		
30	23	30	630	668	6	X		
31	23	31	631	669	6	X		
32	23	32	632	670	6	X	M-50B	