
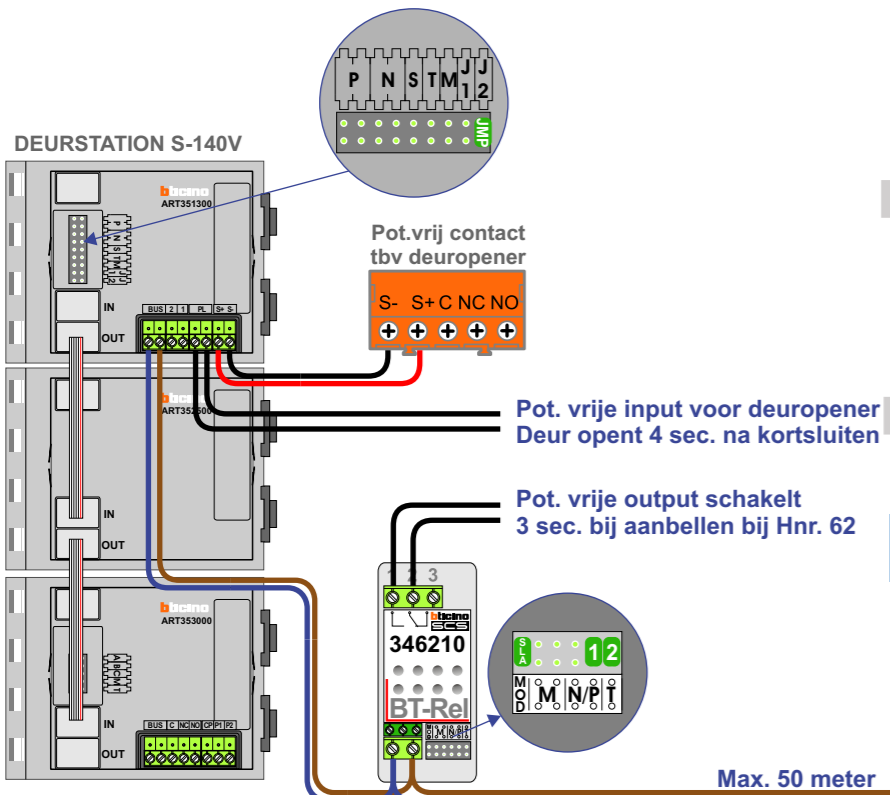
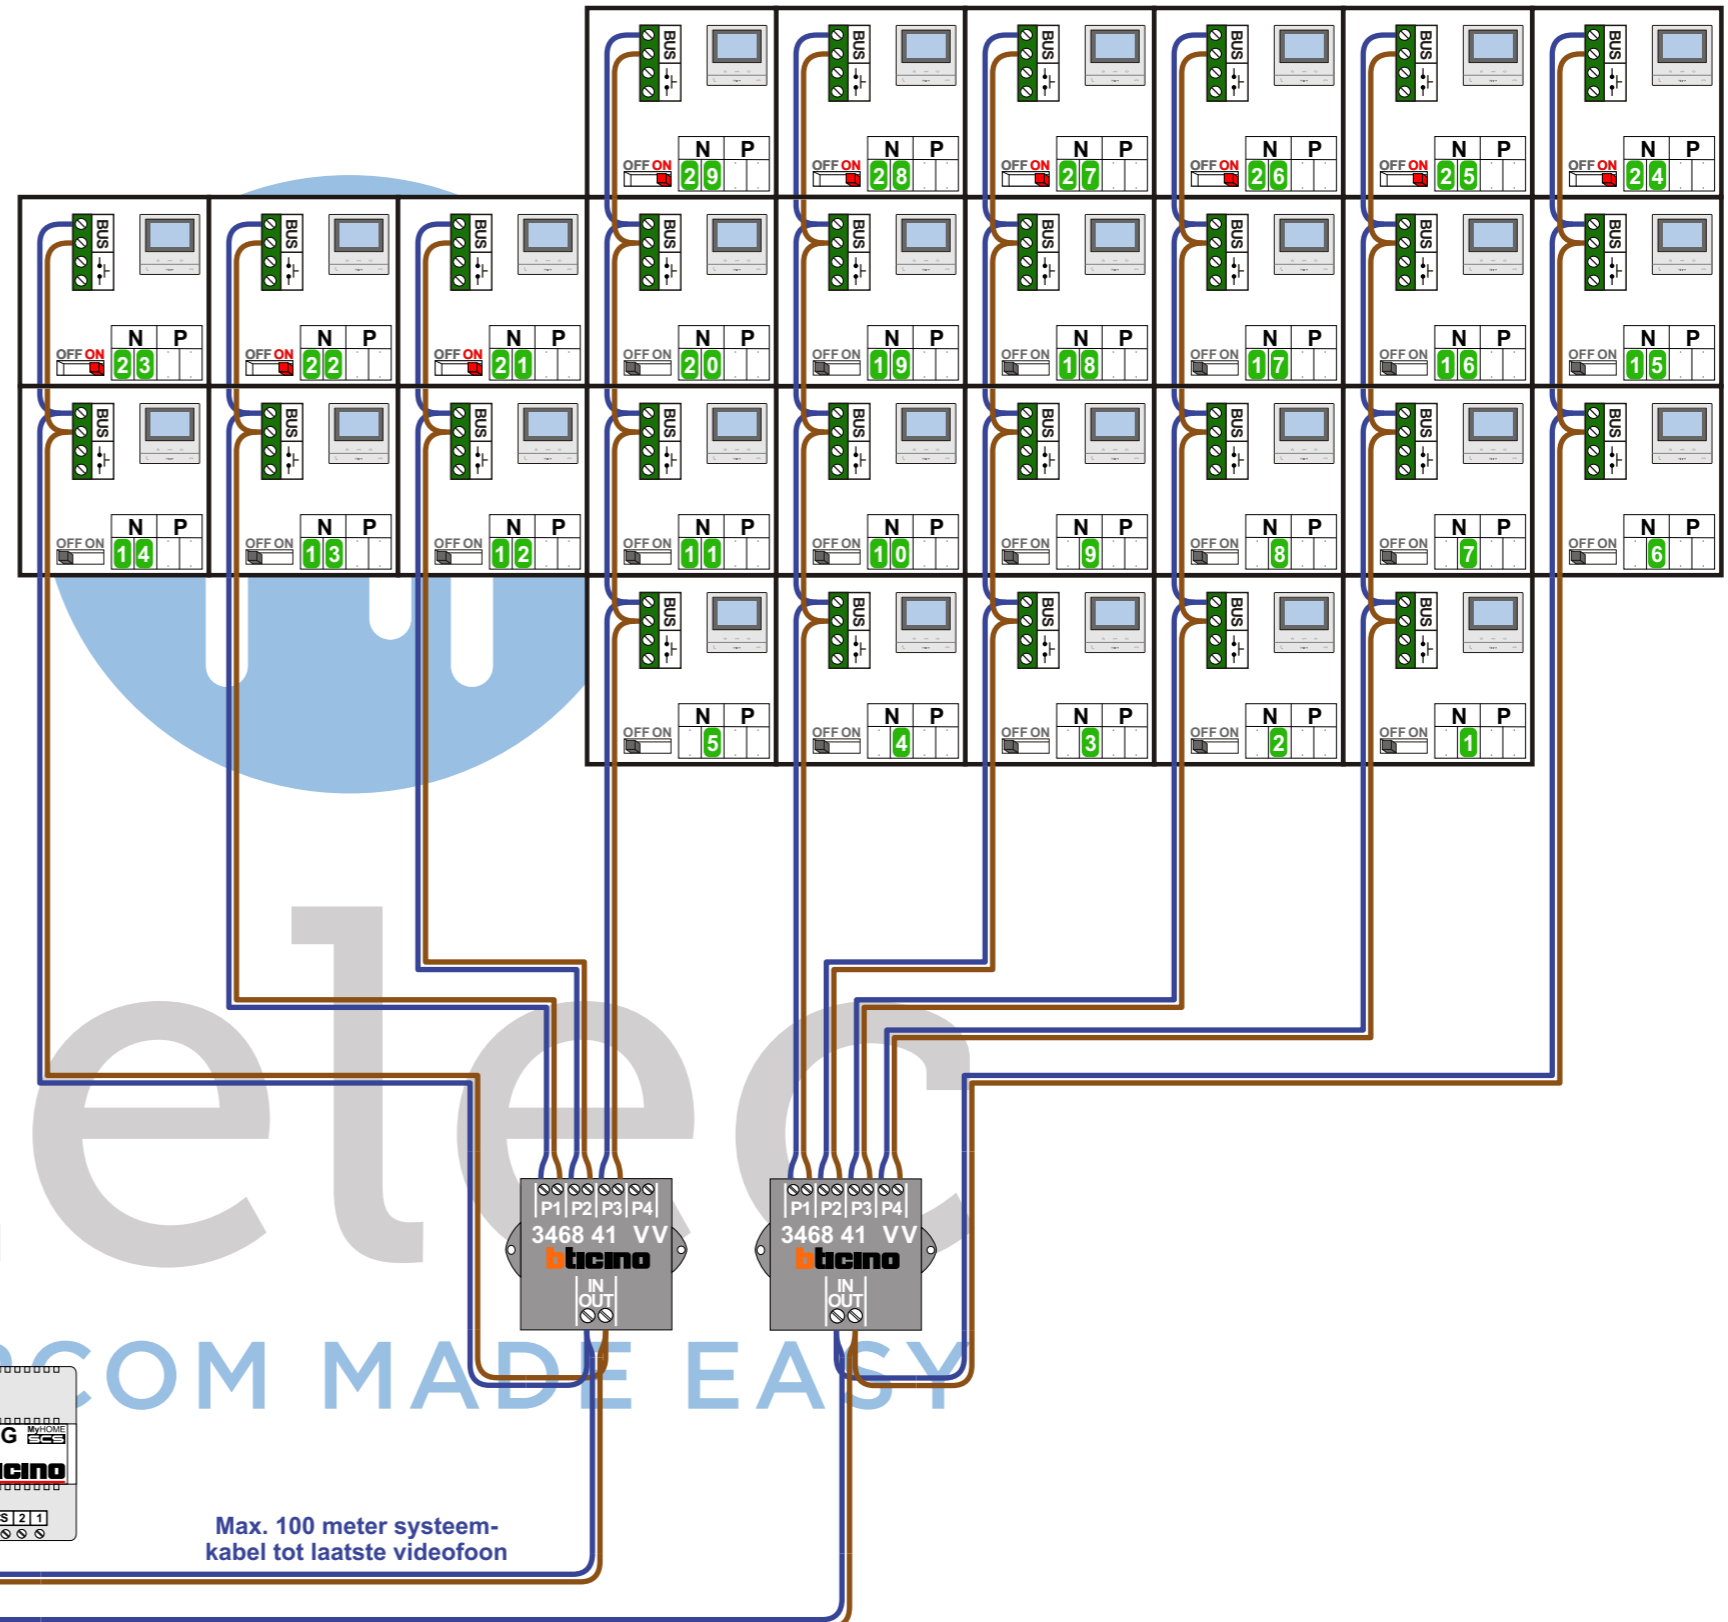
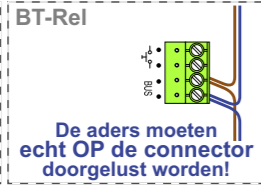


— = systeemkabel
Bij andere getwiste kabel 66% afstand!
Bij ongetwiste kabel max. 50 meter buitenpost naar videofoon. UTP op aanvraag.

TWEEDRAADS BUS
 
Bij monteren/demonteren spanning eraf voorkomt defecten!

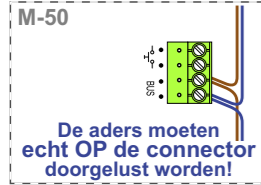

N-Waarde	Huisnummer	Switch-ON
1	62	
2	64	
3	66	
4	68	
5	70	
6	72	
7	74	
8	76	
9	78	
10	80	
11	82	
12	84	
13	86	
14	88	
15	90	
16	92	
17	94	
18	96	
19	98	
20	100	
21	102	X
22	104	X
23	106	X
24	108	X
25	110	X
26	112	X
27	114	X
28	116	X
29	118	X

INTERCOM MADE EASY