





Parkeergarage

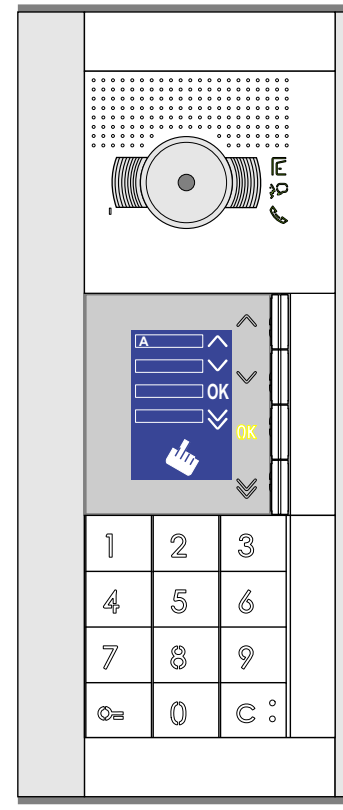


Hoofdgebouw en Toren

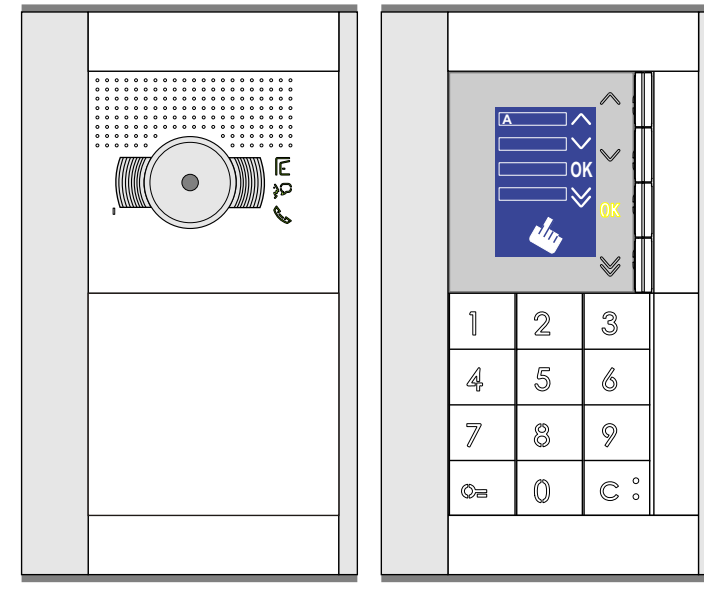


Huisnummer 35

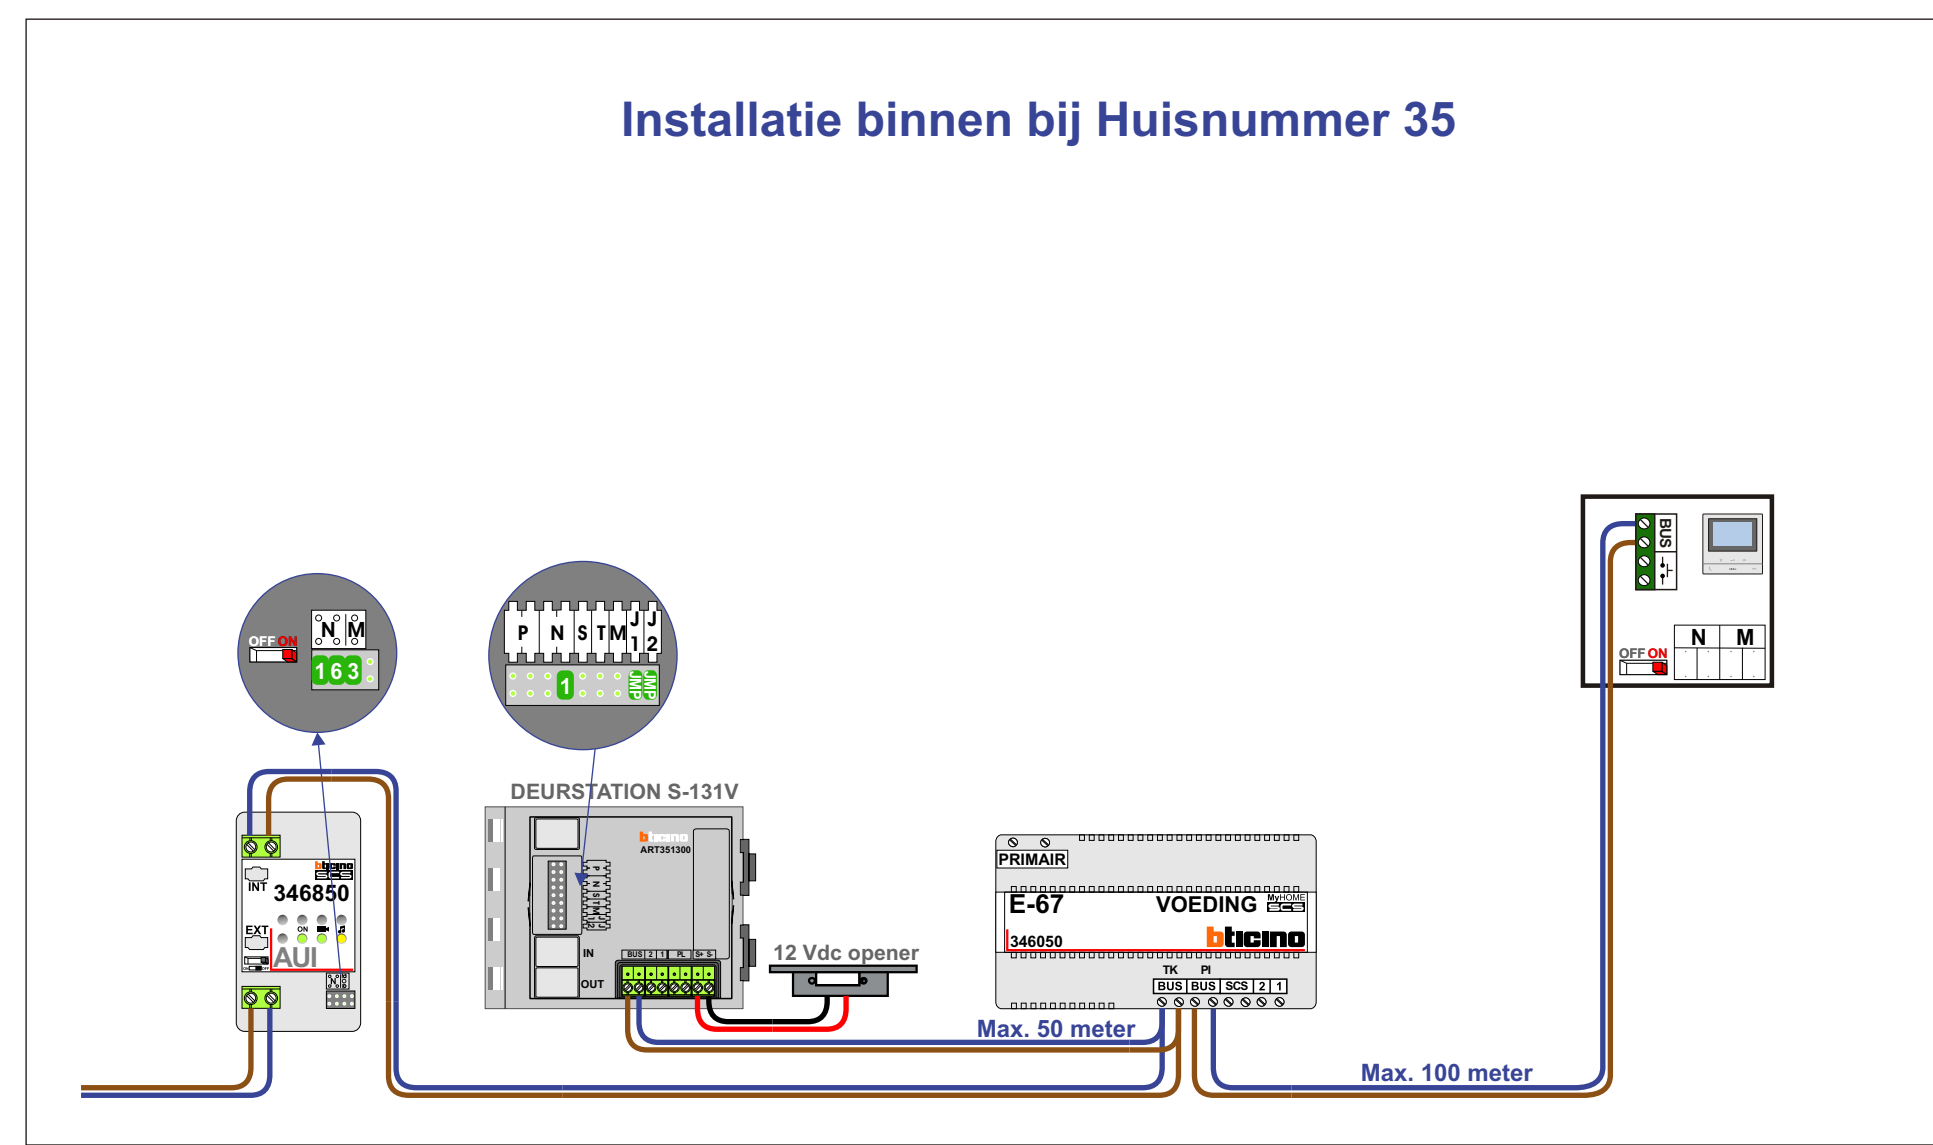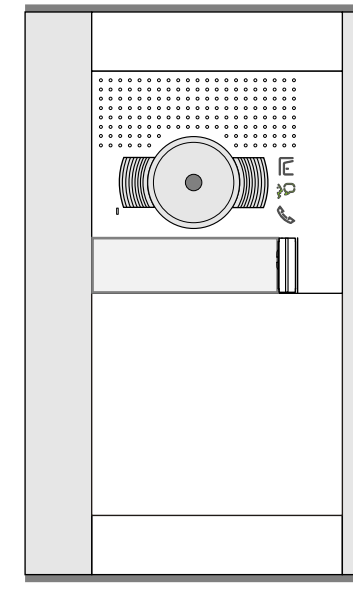


Hoofdgebouw

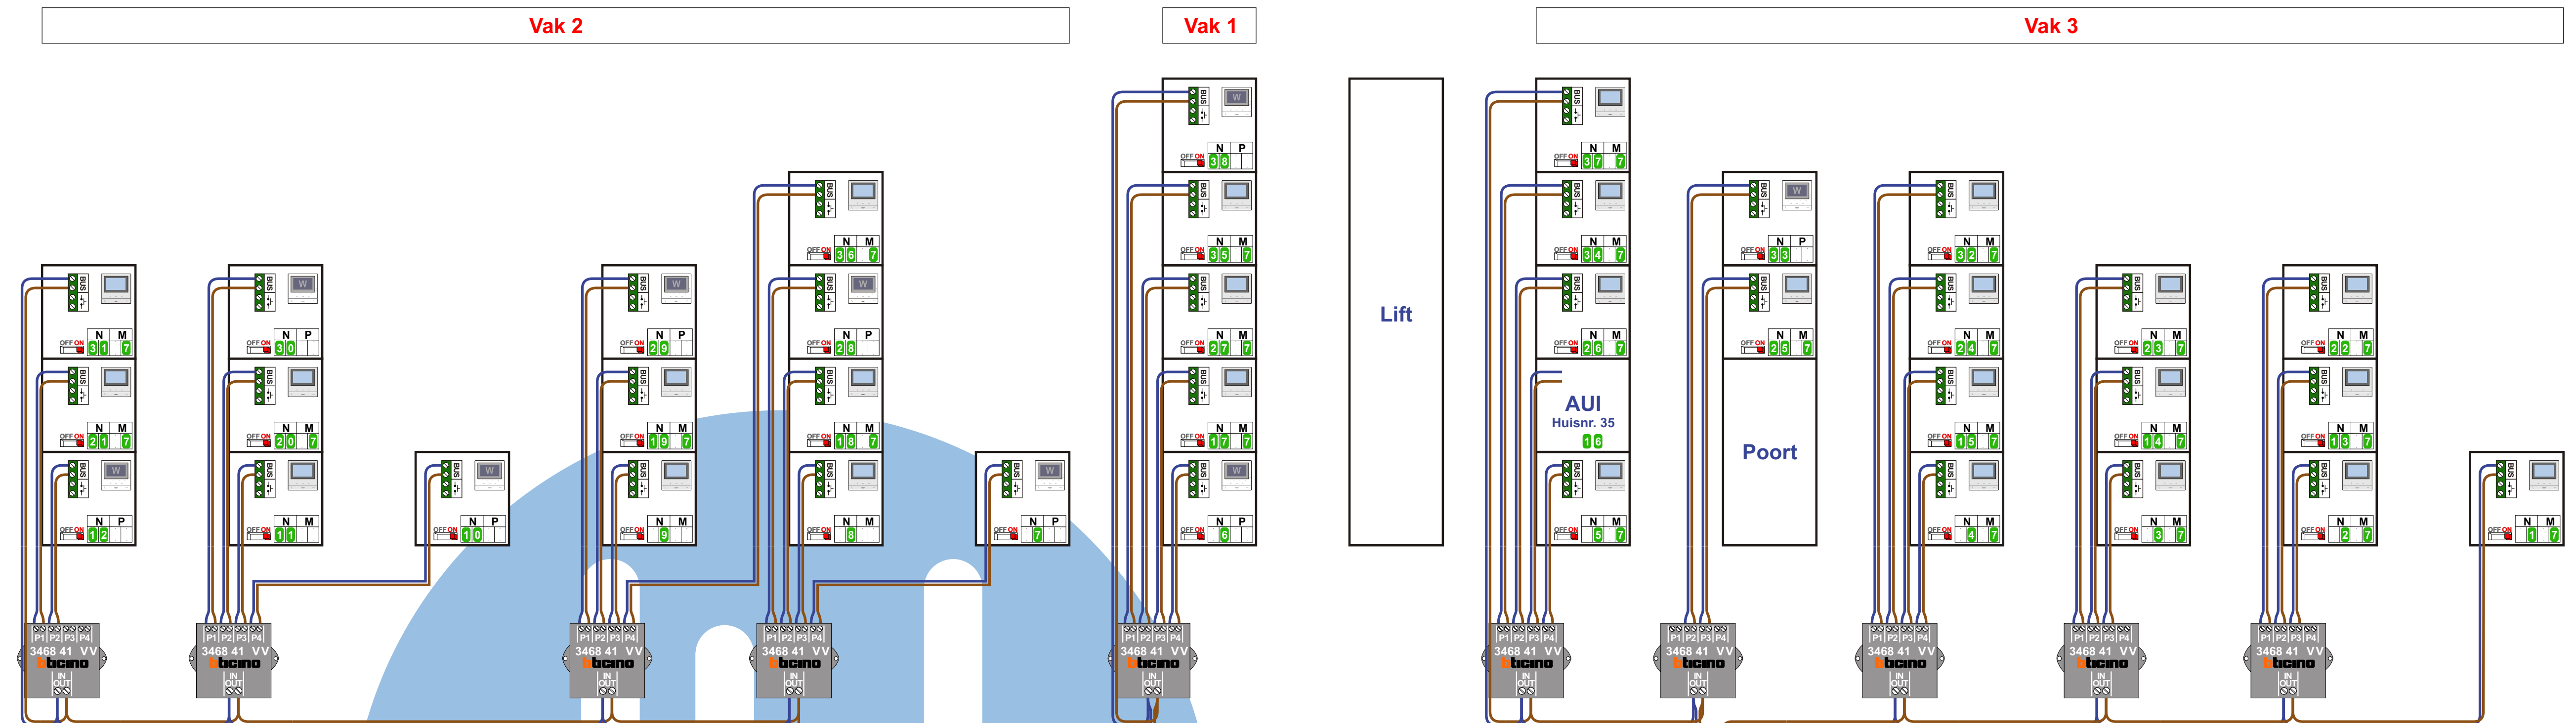


Toren

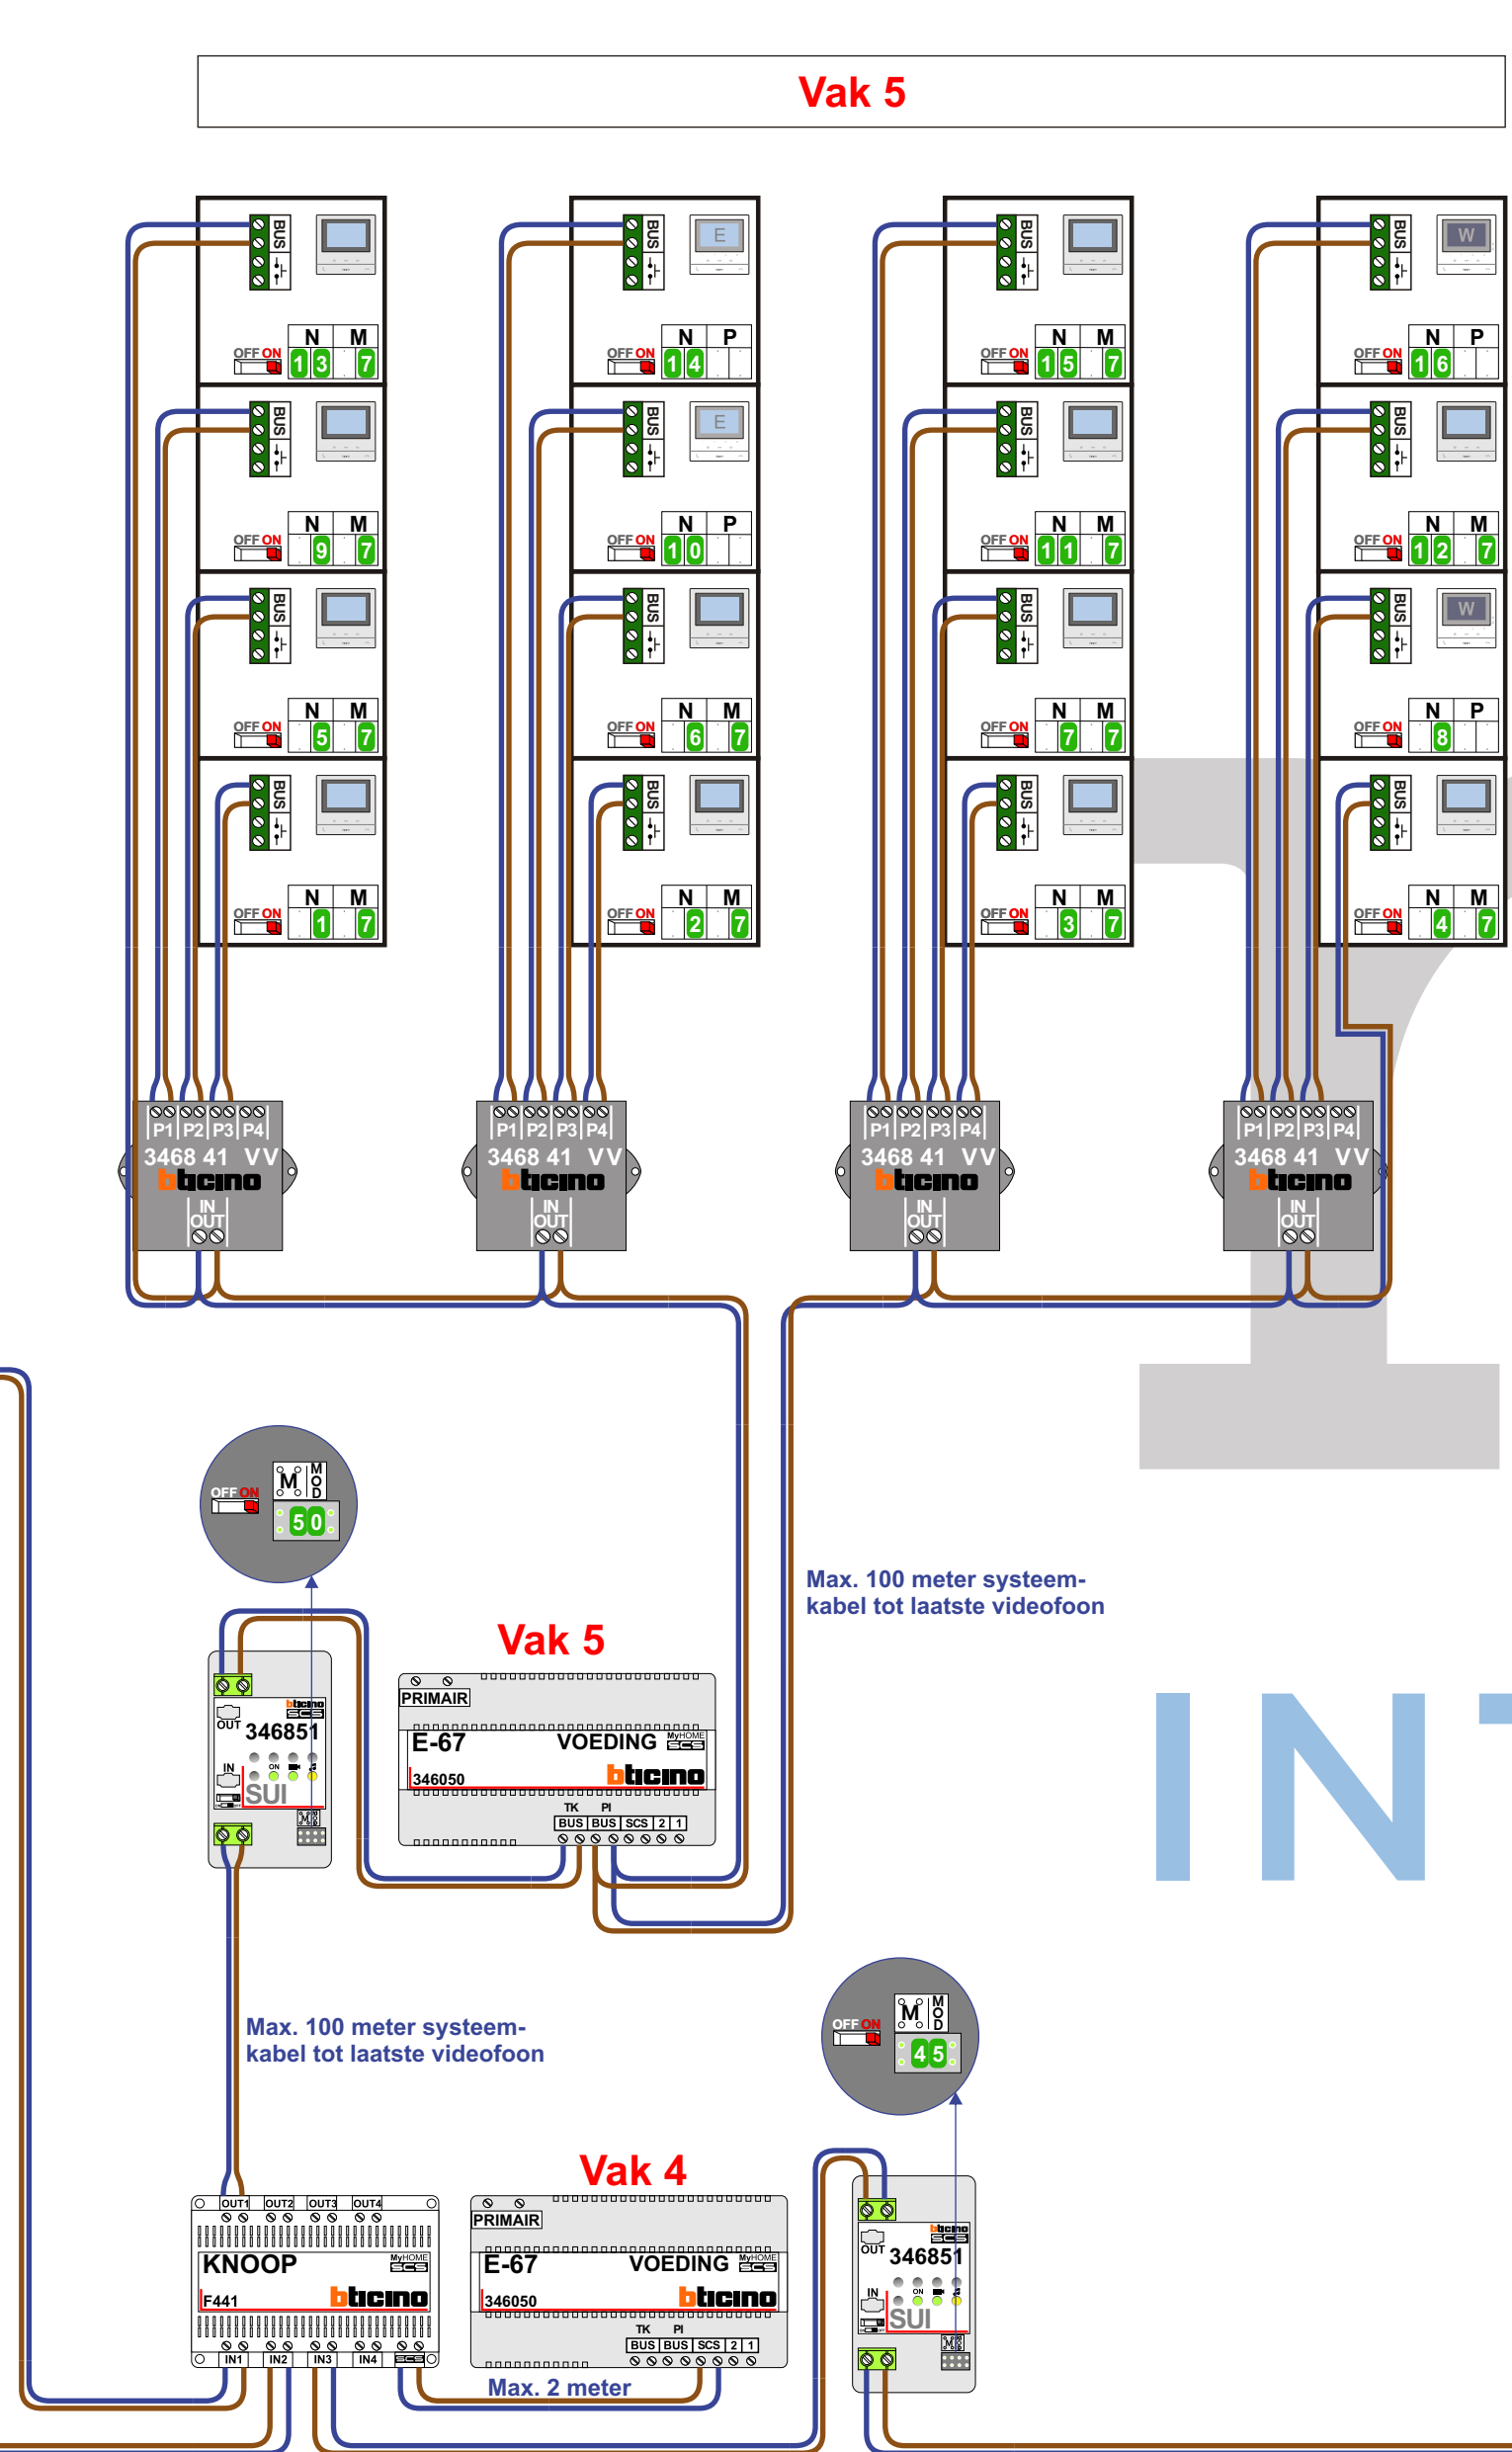

Parkeergarage

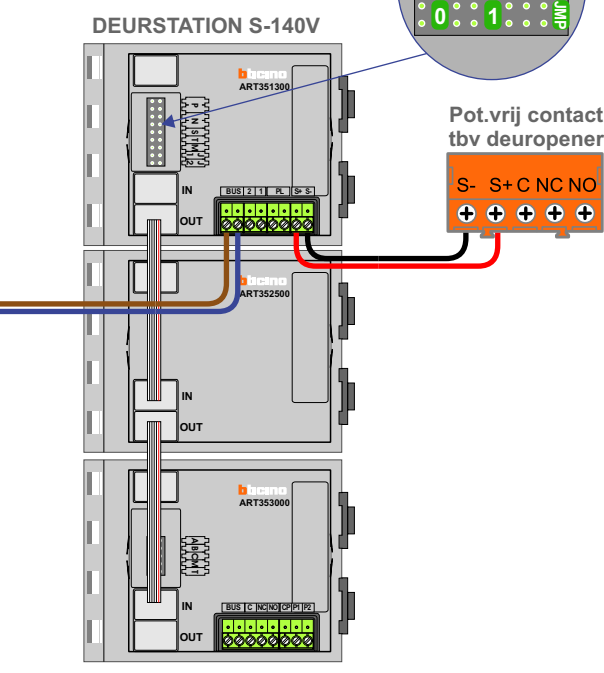

Hoofdgebouw

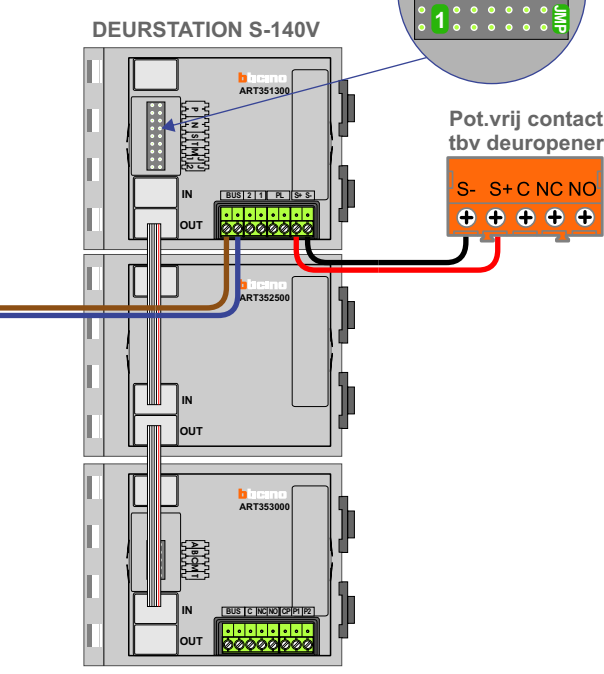

nelec
INTERCOM MADE EASY



N-Waarde	N-waarde vanaf parkeer en hoofgebouw	Huisnummer	M-Waarde	Switch-ON	Videfoon
1	101	5	7	X	M-50B
2	102	7	7	X	M-50B
3	103	9	7	X	M-50B
4	104	11	7	X	M-50B
5	105	13	7	X	M-50B
6	106	15		X	M-50W ifi
7	107	17		X	M-50W ifi
8	108	19	7	X	M-50B
9	109	21	7	X	M-50B
10	110	23		X	M-50W ifi
11	111	25	7	X	M-50B
12	112	27		X	M-50W ifi
13	113	29	7	X	M-50B
14	114	31	7	X	M-50B
15	115	33	7	X	M-50B
16	116	35	7	X	M-50B
17	117	37	7	X	M-50B
18	118	39	7	X	M-50B
19	119	41	7	X	M-50B
20	120	43	7	X	M-50B
21	121	45	7	X	M-50B
22	122	47	7	X	M-50B
23	123	49	7	X	M-50B
24	124	51	7	X	M-50B
25	125	53		X	M-50W ifi
26	126	55	7	X	M-50B
27	127	57	7	X	M-50B
28	128	59		X	M-50W ifi
29	129	61		X	M-50W ifi
30	130	63		X	M-50W ifi
31	131	65	7	X	M-50B
32	132	67	7	X	M-50B
33	133	69		X	M-50W ifi
34	134	71	7	X	M-50B
35	135	73	7	X	M-50B
36	136	75	7	X	M-50B
37	137	77	7	X	M-50B
38	138	79		X	M-50W ifi
1	401	81	7	X	M-50B
2	402	83	7	X	M-50B
3	403	85	7	X	M-50B
4	404	87	7	X	M-50B
5	405	89	7	X	M-50B
6	406	91	7	X	M-50B
7	407	93	7	X	M-50B
8	408	95		X	M-50W ifi
9	409	97	7	X	M-50B
10	410	99		X	M-50E + Bel
11	411	101	7	X	M-50B
12	412	103	7	X	M-50B
13	413	105	7	X	M-50B
14	414	107		X	M-50E + Bel
15	415	109	7	X	M-50B
16	416	111		X	M-50W ifi