



— = systeemkabel  
 Bij kabel 2 x 1 mm<sup>2</sup>:  
 180% afstand!  
 Bij kabel 2 x 0,28 mm<sup>2</sup>:  
 60% afstand!  
 UTP op aanvraag.




TWEEDRAADS BUS



Bij monteren/demonteren spanning eraf voorkomt defecten!

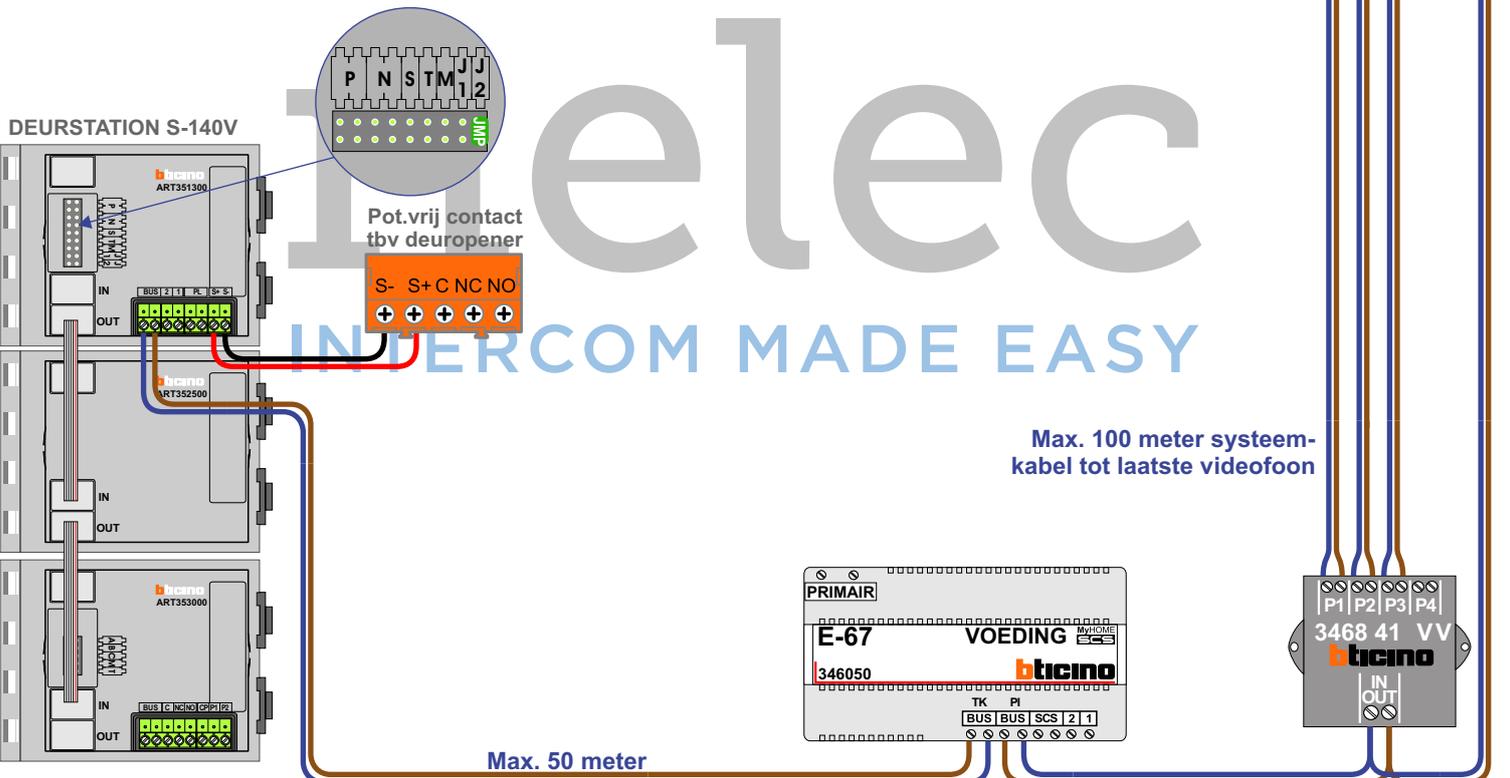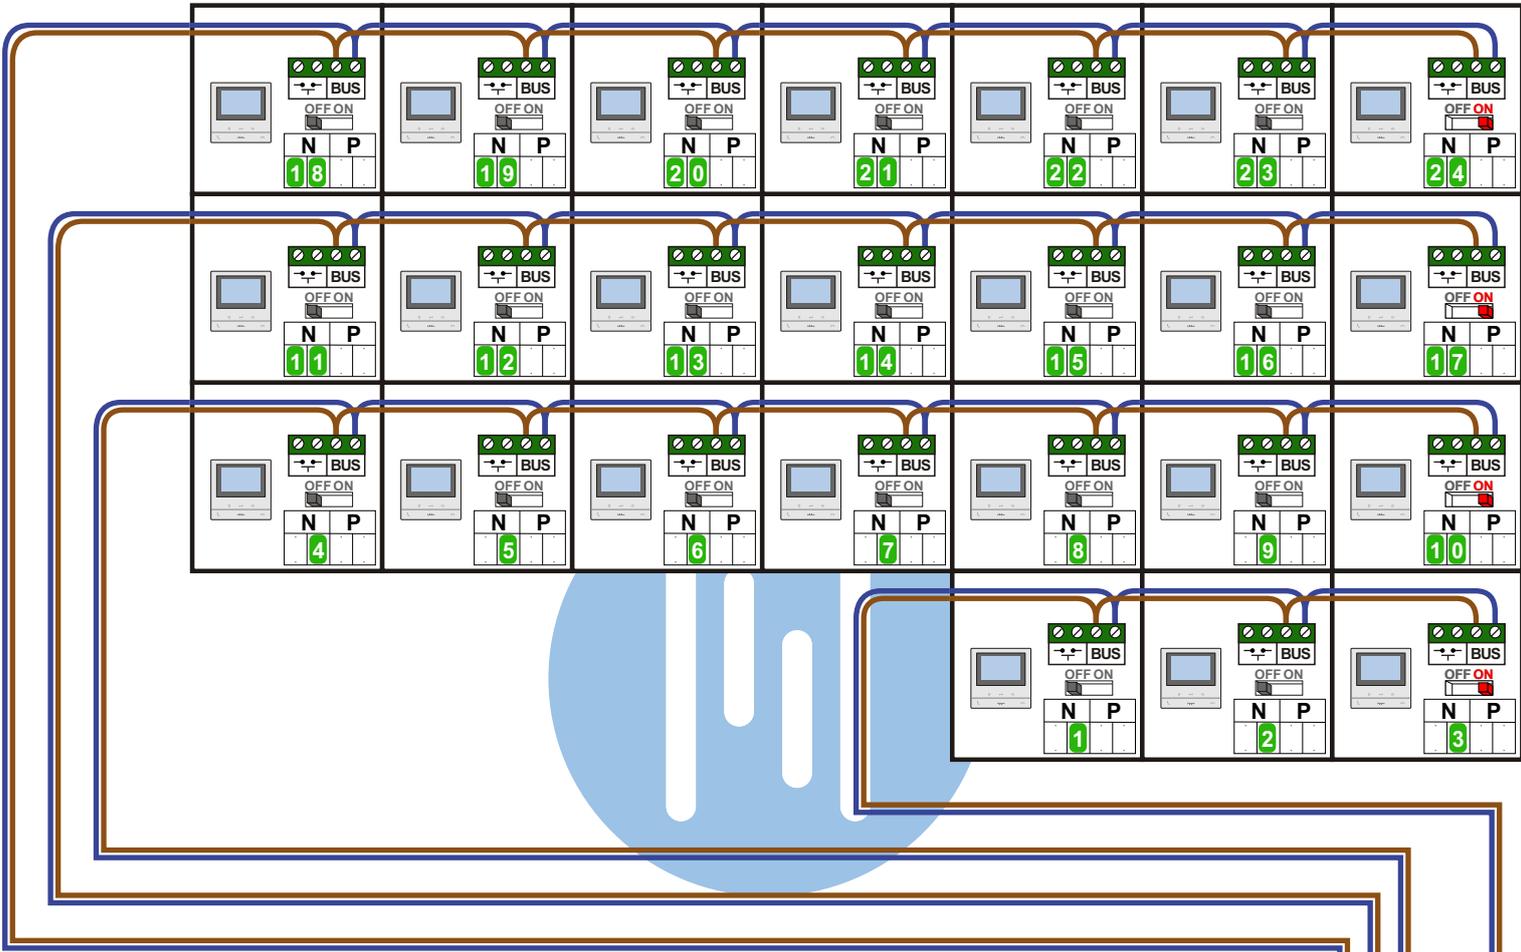

N-Waarde	Huisnummer	Switch-ON
1	102-04	
2	102-05	
3	102-06	X
4	102-10	
5	102-11	
6	102-12	
7	102-13	
8	102-14	
9	102-15	
10	102-16	X
11	102-20	
12	102-21	
13	102-22	
14	102-23	
15	102-24	
16	102-25	
17	102-26	X
18	102-30	
19	102-31	
20	102-32	
21	102-33	
22	102-34	
23	102-35	
24	102-36	X

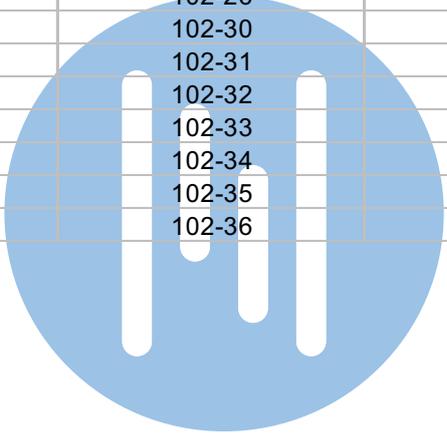

nelec  
INTERCOM MADE EASY