



TWEEDRAADS BUS



Bij monteren/demonteren spanning eraf voorkomt defecten!

= systeemkabel

Bij andere getwiste kabel 66% afstand!
Bij ongetwiste kabel max. 50 meter buitenpost naar videofoon.
UTP op aanvraag.

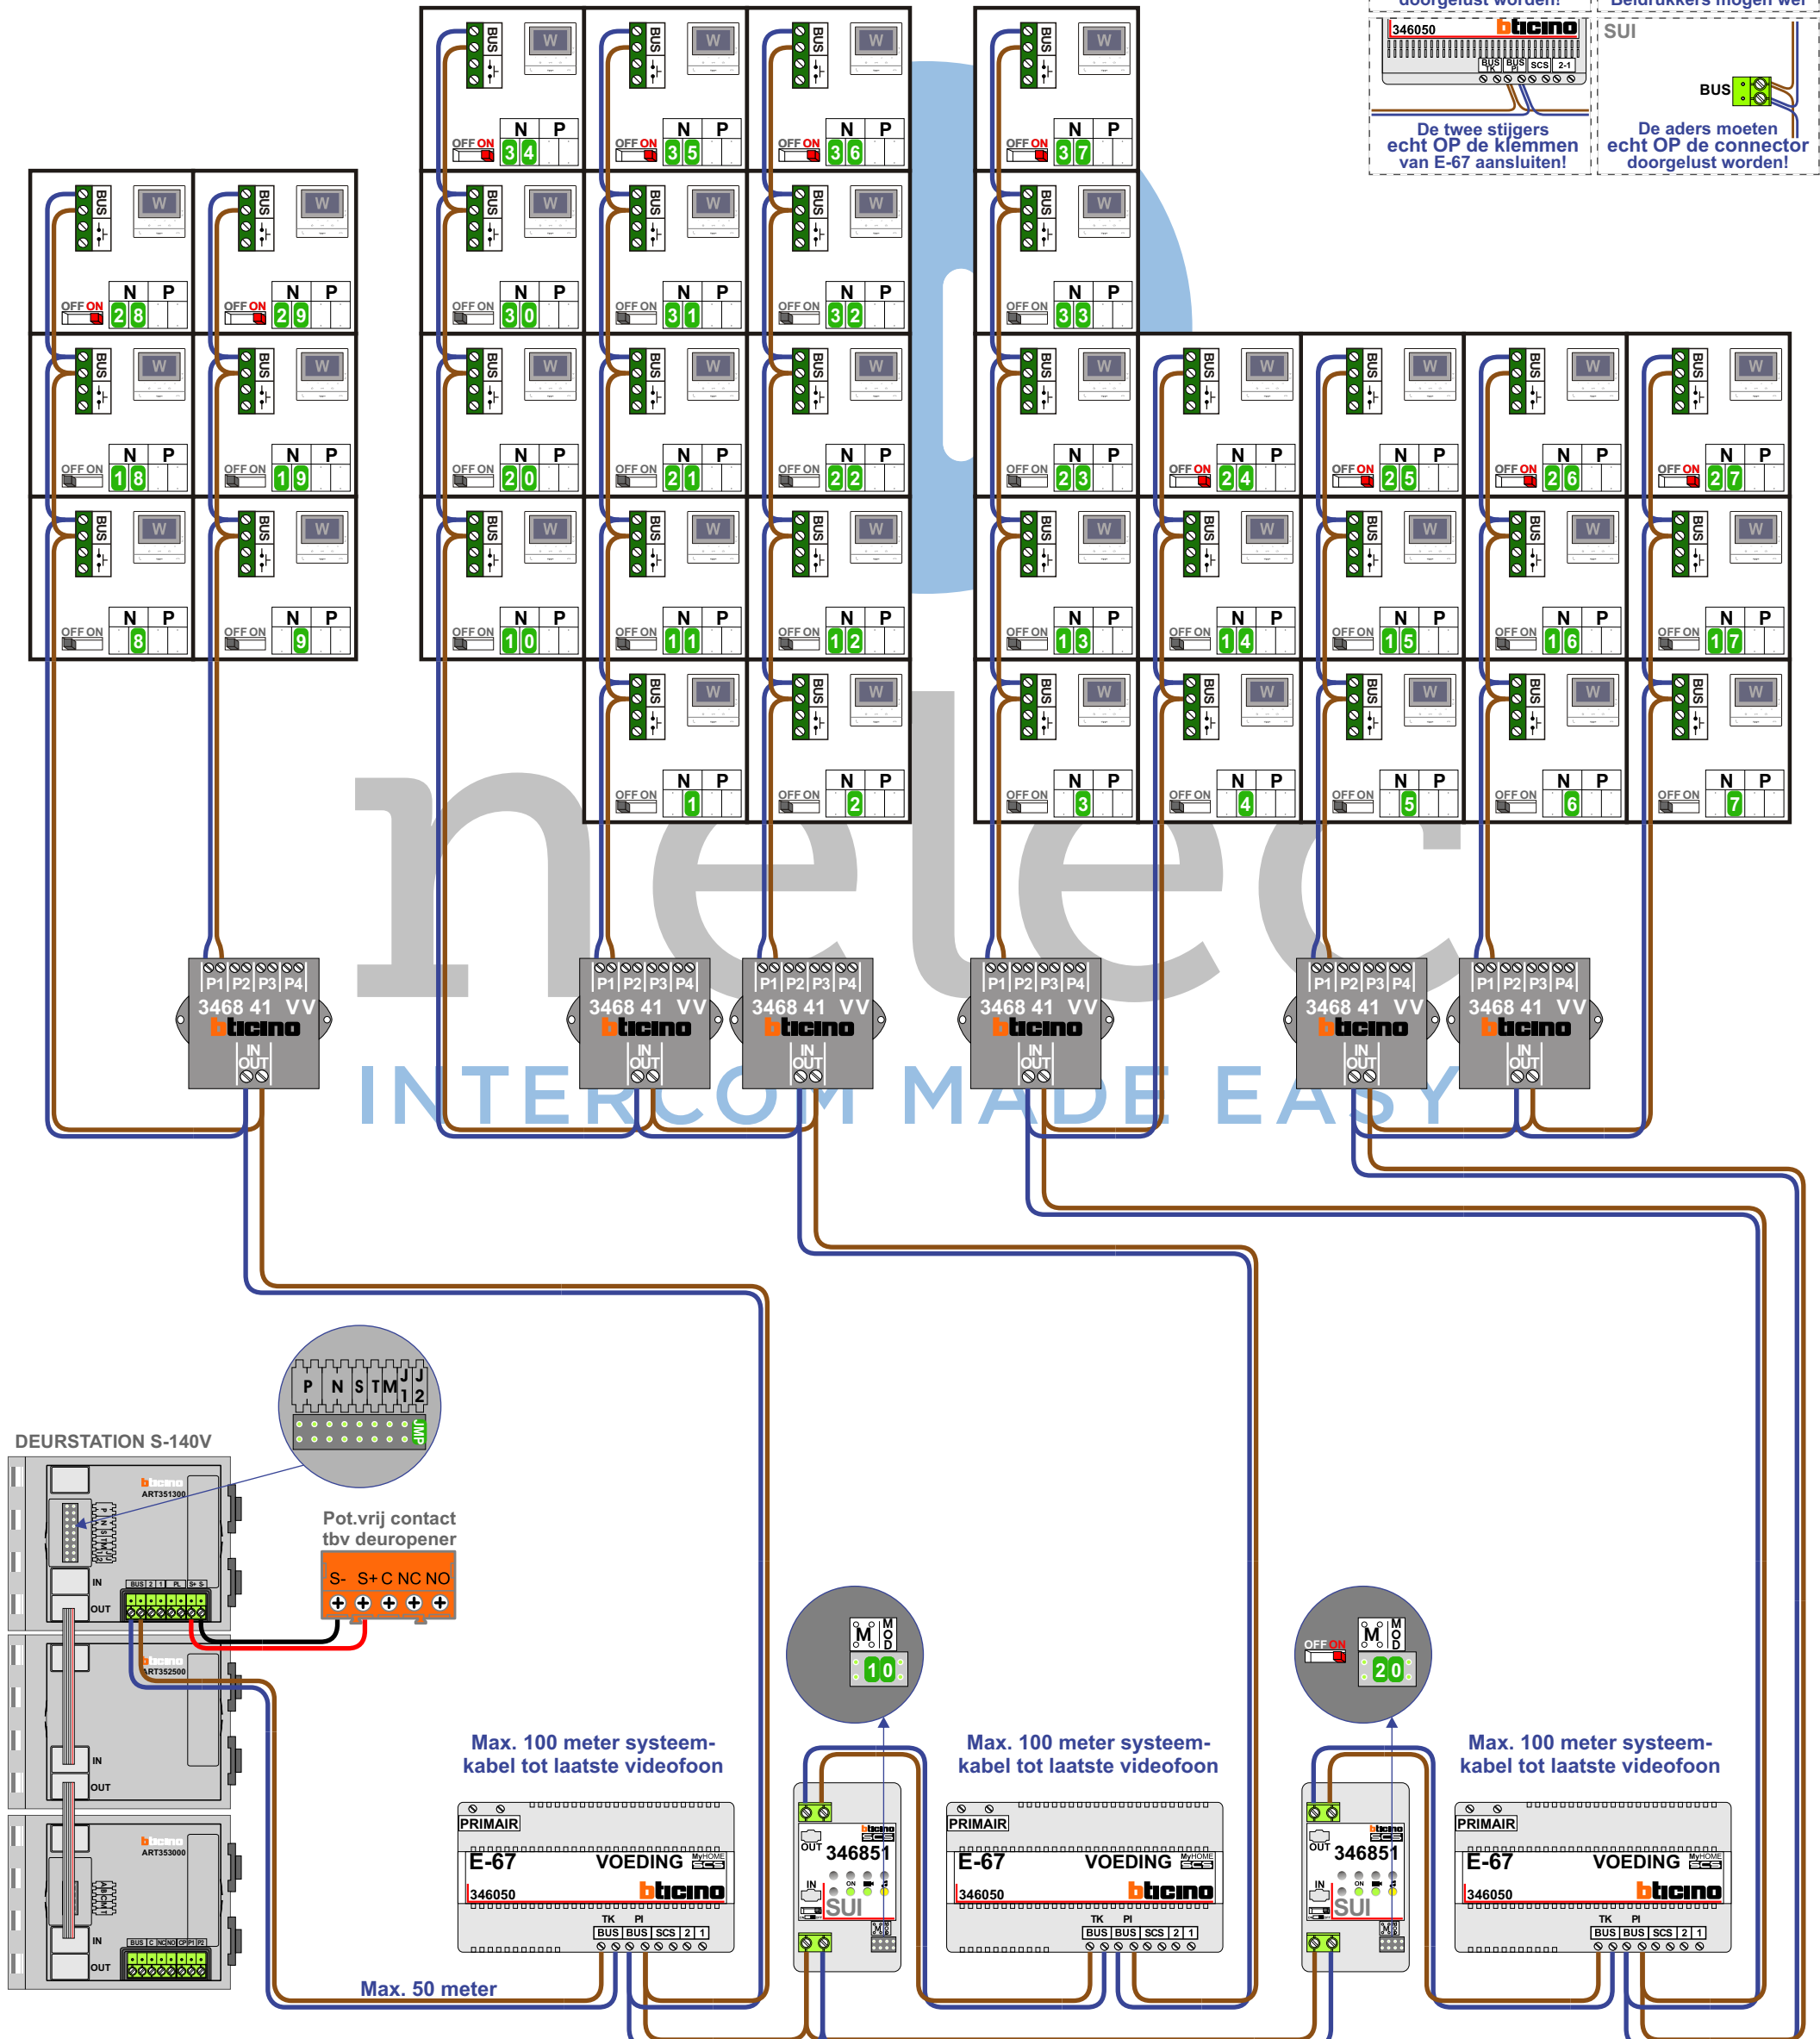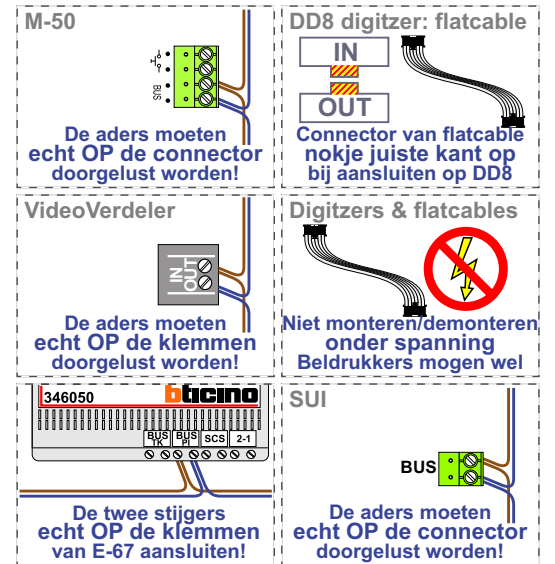

N-Waarde	Huisnummer	Switch-ON
1	2	
2	4	
3	6	
4	8	
5	10	
6	12	
7	14	
8	16	
9	18	
10	20	
11	22	
12	24	
13	26	
14	28	
15	30	
16	32	
17	34	
18	36	
19	38	
20	40	
21	42	
22	44	
23	46	
24	48	X
25	50	X
26	52	X
27	54	X
28	56	X
29	58	X
30	60	
31	62	
32	64	
33	66	
34	68	X
35	70	X
36	72	X
37	74	X