

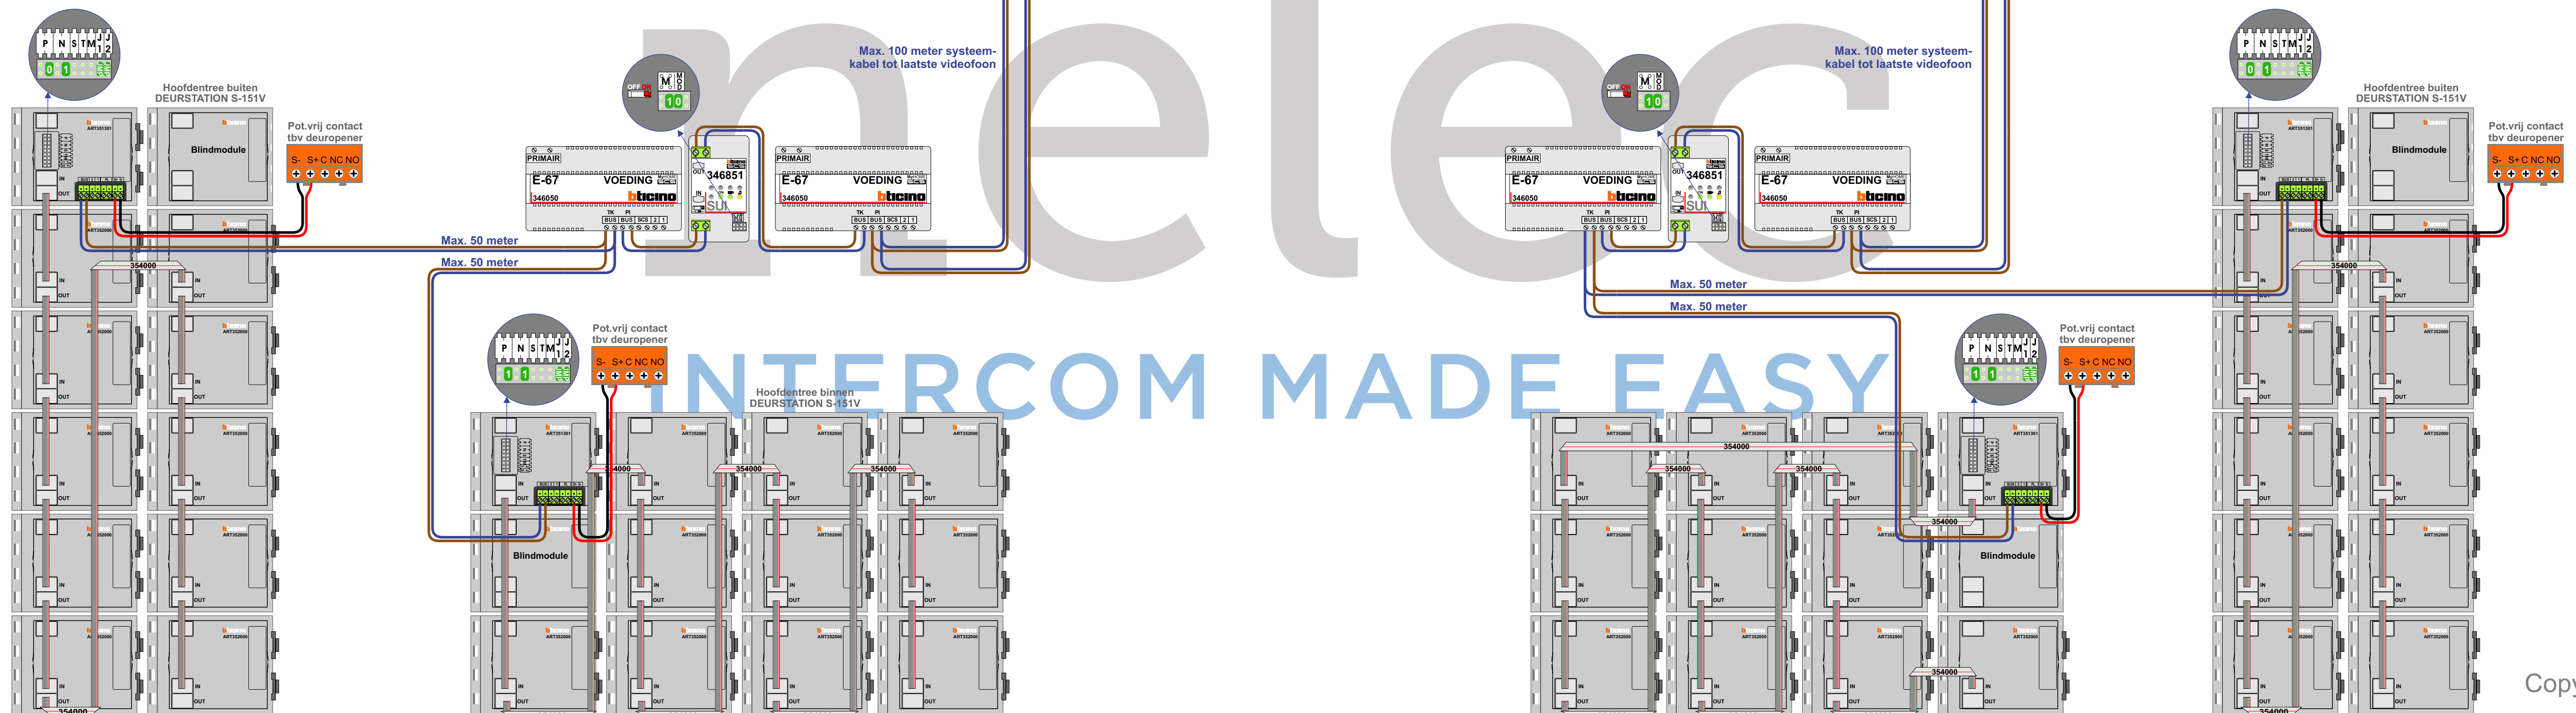


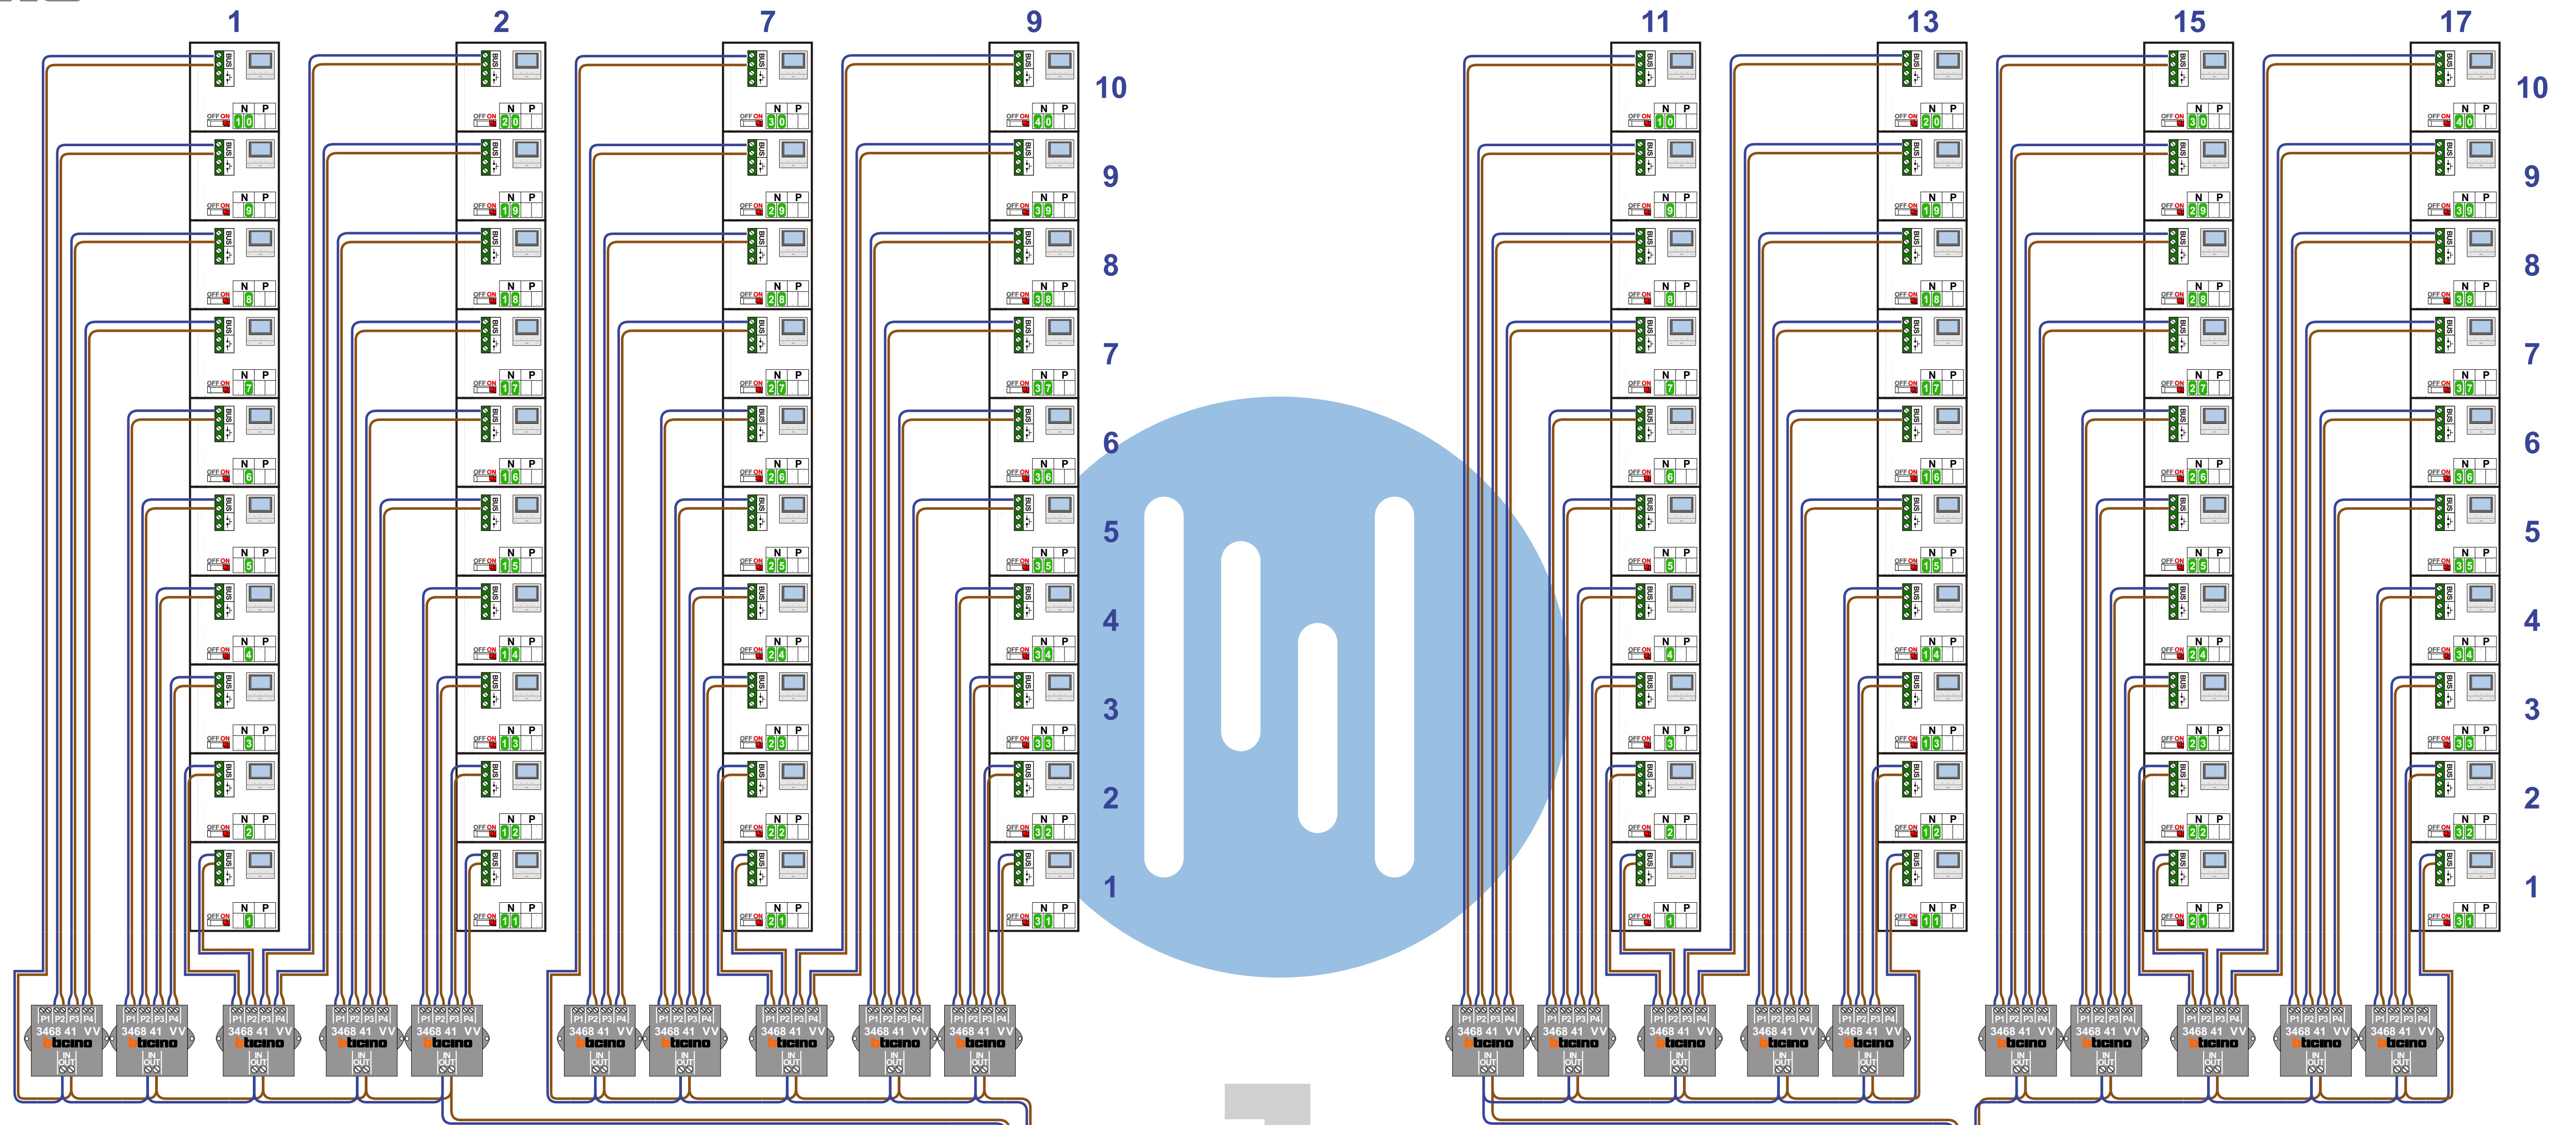


BUITENPOSTEN BUITEN

N-Waarde	Huisnummer	Switch-ON
1	1-1	X
2	1-2	X
3	1-3	X
4	1-4	X
5	1-5	X
6	1-6	X
7	1-7	X
8	1-8	X
9	1-9	X
10	1-10	X
11	3-1	X
12	3-2	X
13	3-3	X
14	3-4	X
15	3-5	X
16	3-6	X
17	3-7	X
18	3-8	X
19	3-9	X
20	3-10	X
21	5-1	X
22	5-2	X
23	5-3	X
24	5-4	X
25	5-5	X
26	5-6	X
27	5-7	X
28	5-8	X
29	5-9	X
30	5-10	X
31	7-1	X
32	7-2	X
33	7-3	X
34	7-4	X
35	7-5	X
36	7-6	X
37	7-7	X
38	7-8	X
39	7-9	X
40	7-10	X

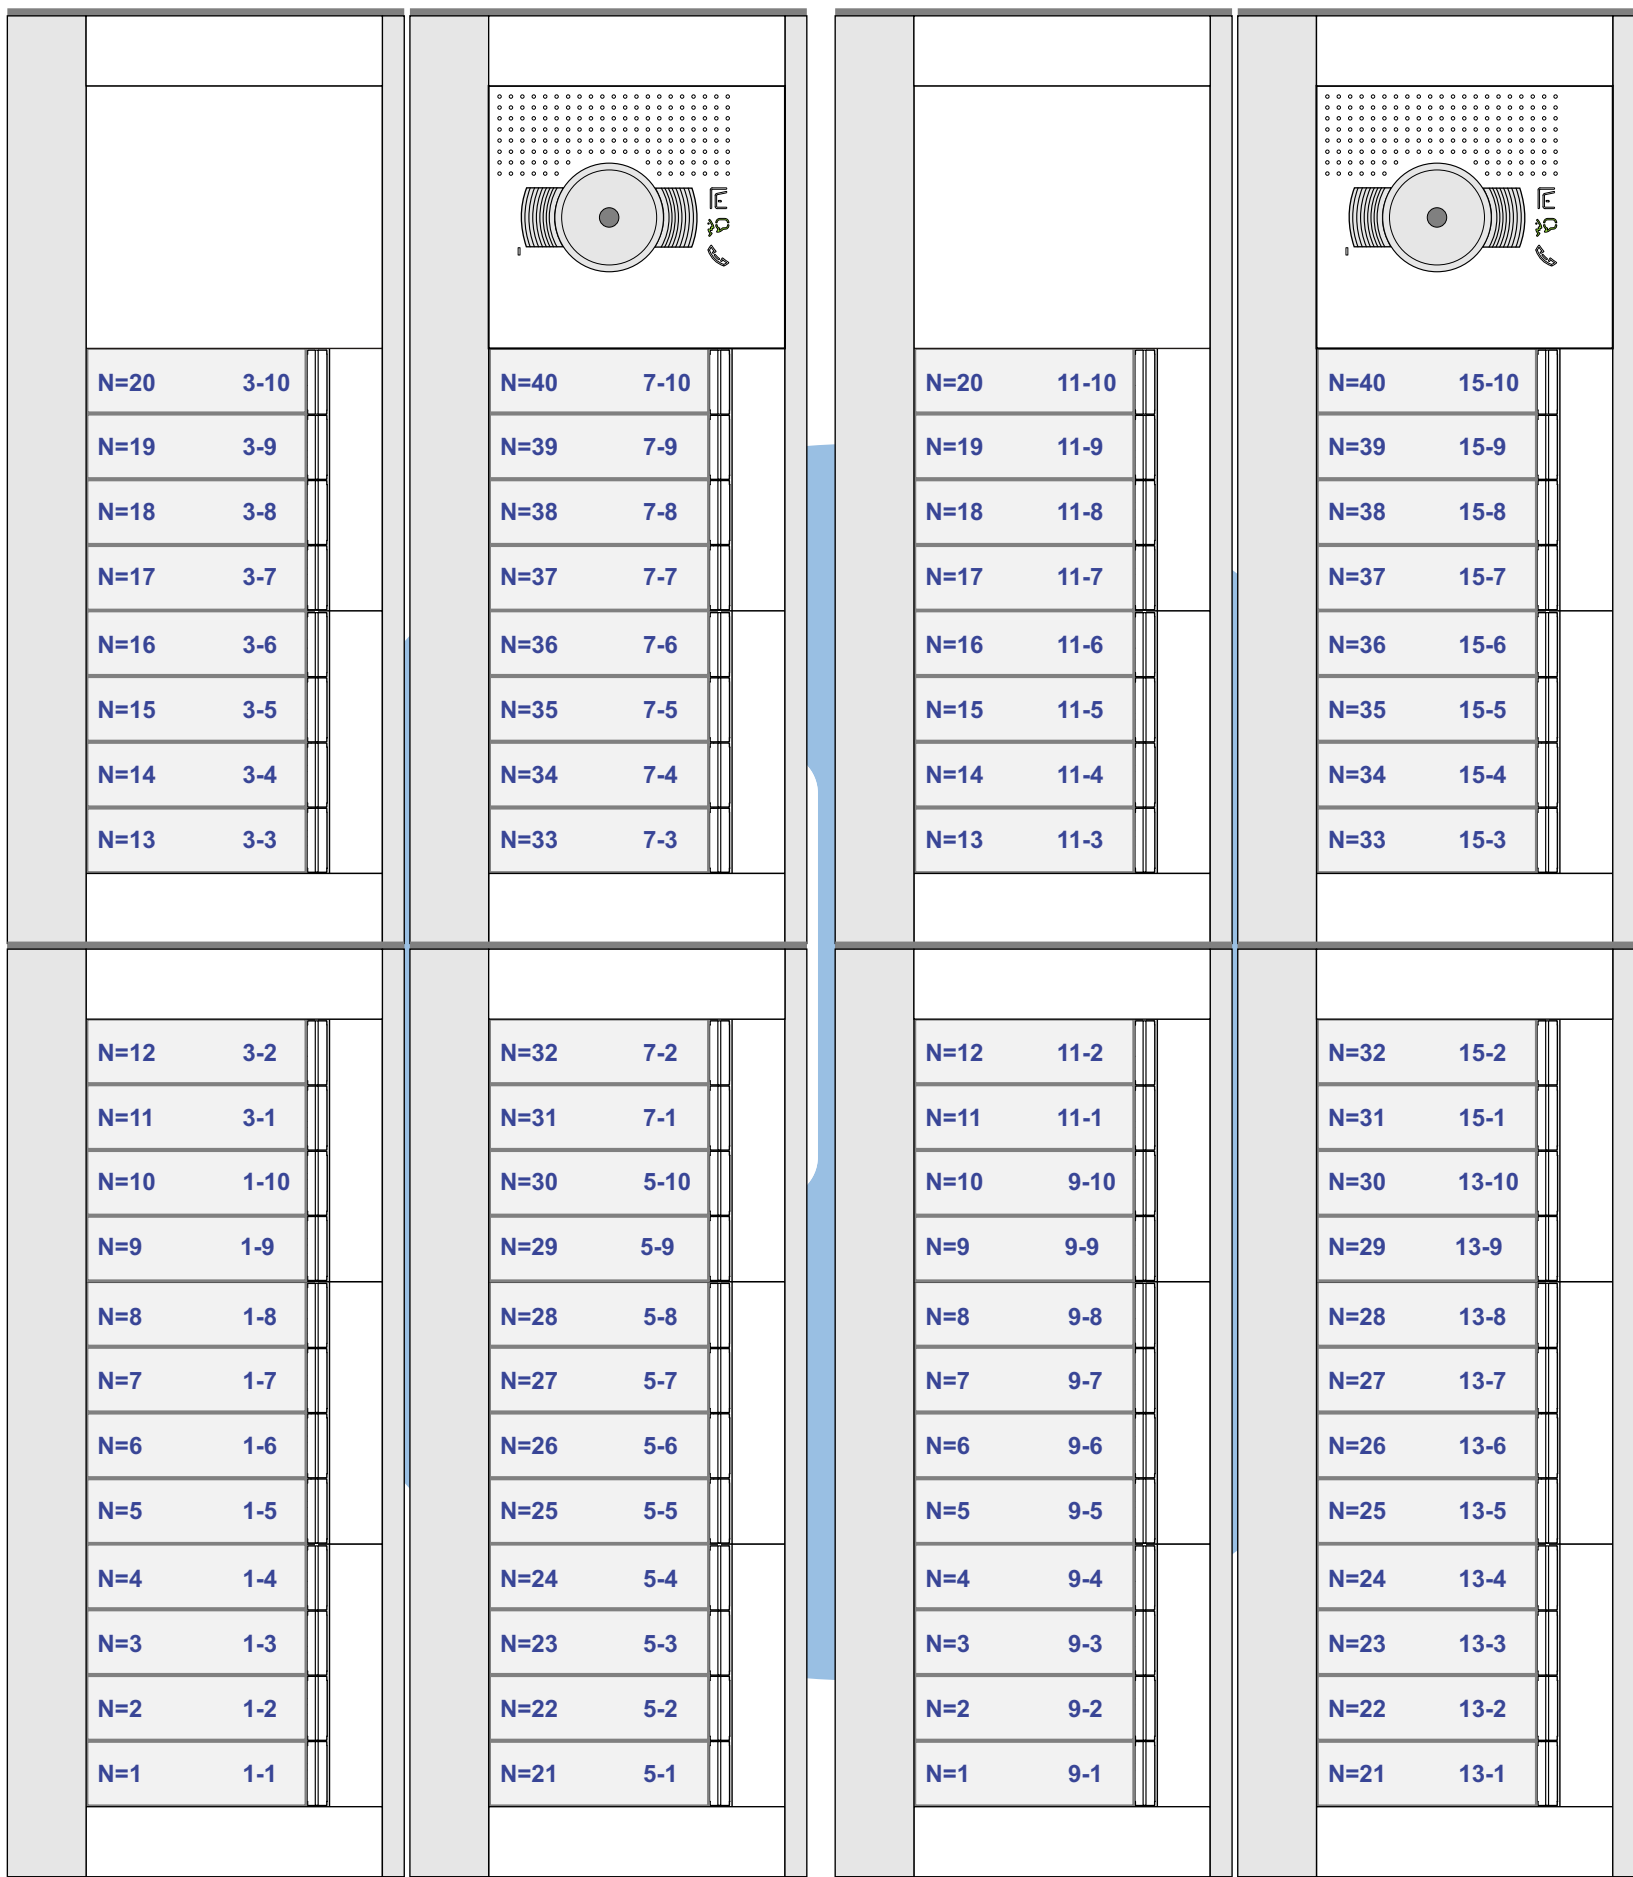


N-Waarde	Huisnummer	Switch-ON
1	9-1	X
2	9-2	X
3	9-3	X
4	9-4	X
5	9-5	X
6	9-6	X
7	9-7	X
8	9-8	X
9	9-9	X
10	9-10	X
11	11-1	X
12	11-2	X
13	11-3	X
14	11-4	X
15	11-5	X
16	11-6	X
17	11-7	X
18	11-8	X
19	11-9	X
20	11-10	X
21	13-1	X
22	13-2	X
23	13-3	X
24	13-4	X
25	13-5	X
26	13-6	X
27	13-7	X
28	13-8	X
29	13-9	X
30	13-10	X
31	15-1	X
32	15-2	X
33	15-3	X
34	15-4	X
35	15-5	X
36	15-6	X
37	15-7	X
38	15-8	X
39	15-9	X
40	15-10	X

BUITENPOSTEN BINNEN

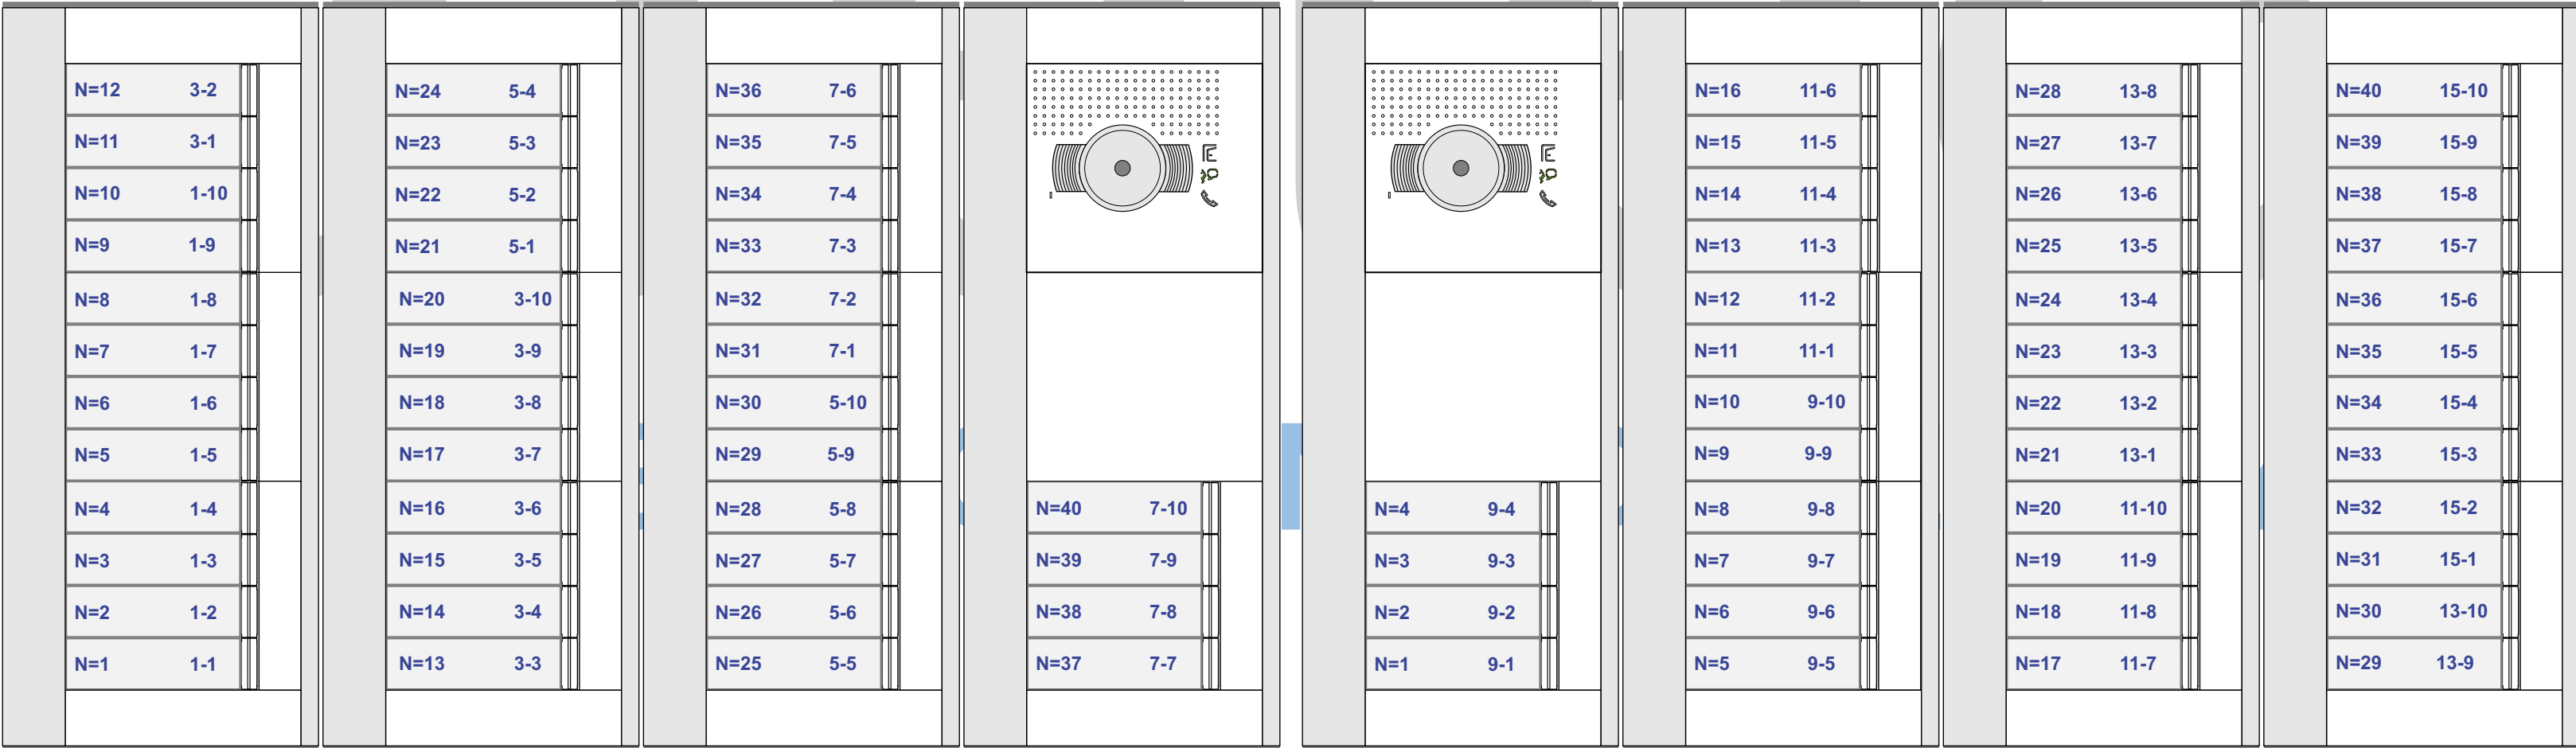



N-Waarde	Huisnummer	Switch-ON
1	17-1	X
2	17-2	X
3	17-3	X
4	17-4	X
5	17-5	X
6	17-6	X
7	17-7	X
8	17-8	X
9	17-9	X
10	17-10	X
11	19-1	X
12	19-2	X
13	19-3	X
14	19-4	X
15	19-5	X
16	19-6	X
17	19-7	X
18	19-8	X
19	19-9	X
20	19-10	X
21	21-1	X
22	21-2	X
23	21-3	X
24	21-4	X
25	21-5	X
26	21-6	X
27	21-7	X
28	21-8	X
29	21-9	X
30	21-10	X
31	23-1	X
32	23-2	X
33	23-3	X
34	23-4	X
35	23-5	X
36	23-6	X
37	23-7	X
38	23-8	X
39	23-9	X
40	23-10	X

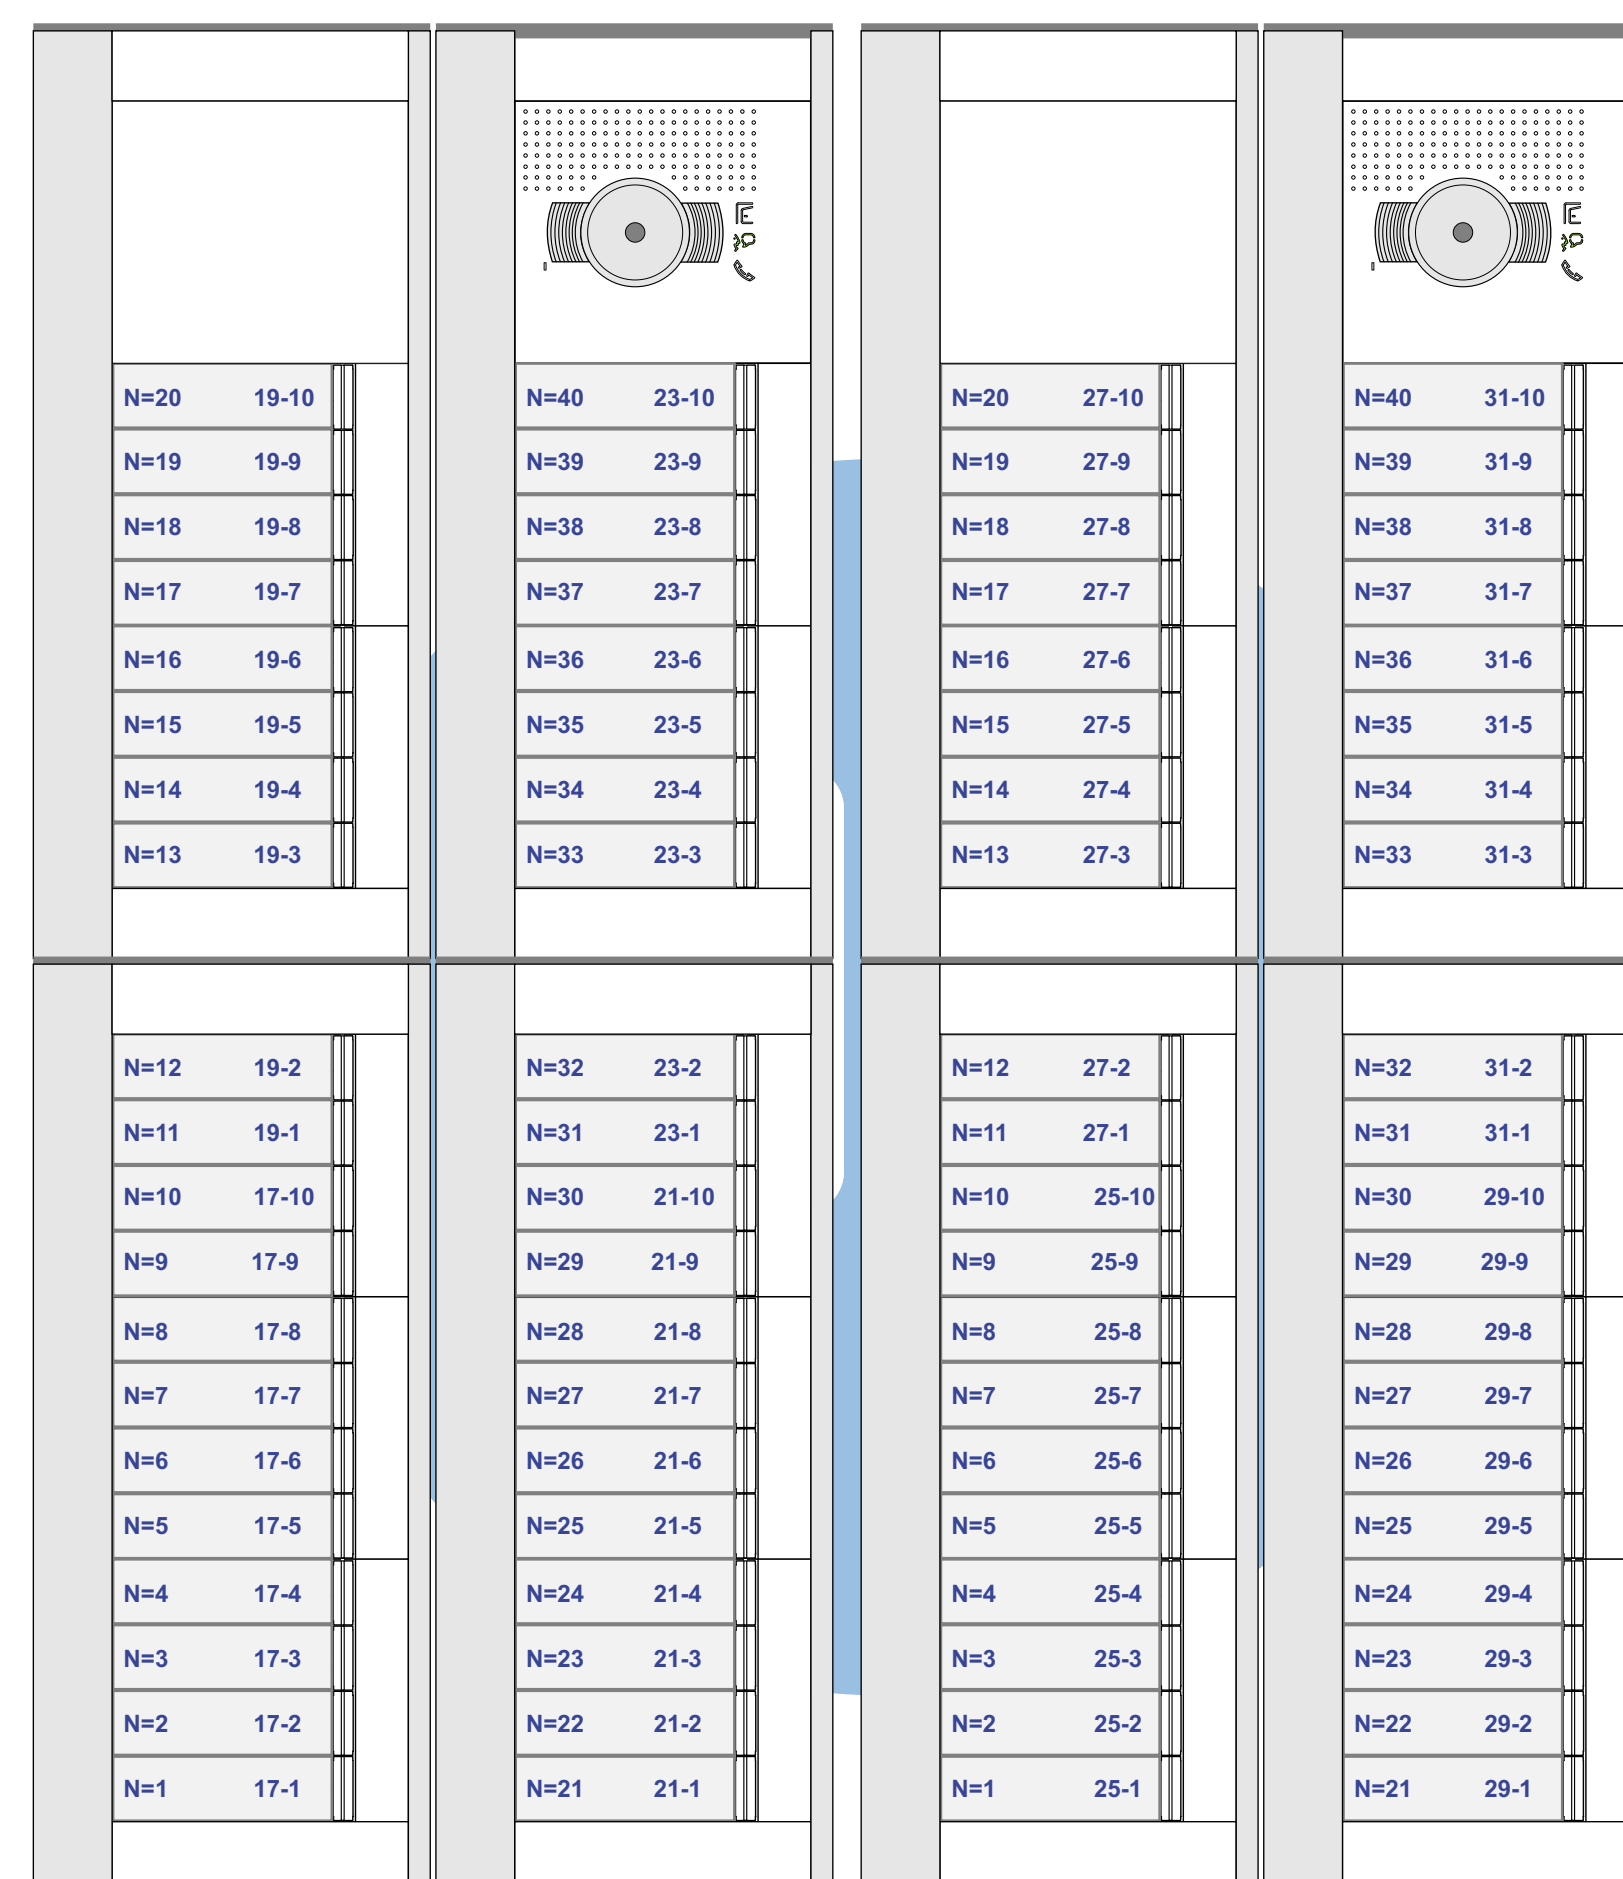

N-Waarde	Huisnummer	Switch-ON
1	25-1	X
2	25-2	X
3	25-3	X
4	25-4	X
5	25-5	X
6	25-6	X
7	25-7	X
8	25-8	X
9	25-9	X
10	25-10	X
11	27-1	X
12	27-2	X
13	27-3	X
14	27-4	X
15	27-5	X
16	27-6	X
17	27-7	X
18	27-8	X
19	27-9	X
20	27-10	X
21	29-1	X
22	29-2	X
23	29-3	X
24	29-4	X
25	29-5	X
26	29-6	X
27	29-7	X
28	29-8	X
29	29-9	X
30	29-10	X
31	31-1	X
32	31-2	X
33	31-3	X
34	31-4	X
35	31-5	X
36	31-6	X
37	31-7	X
38	31-8	X
39	31-9	X
40	31-10	X

