
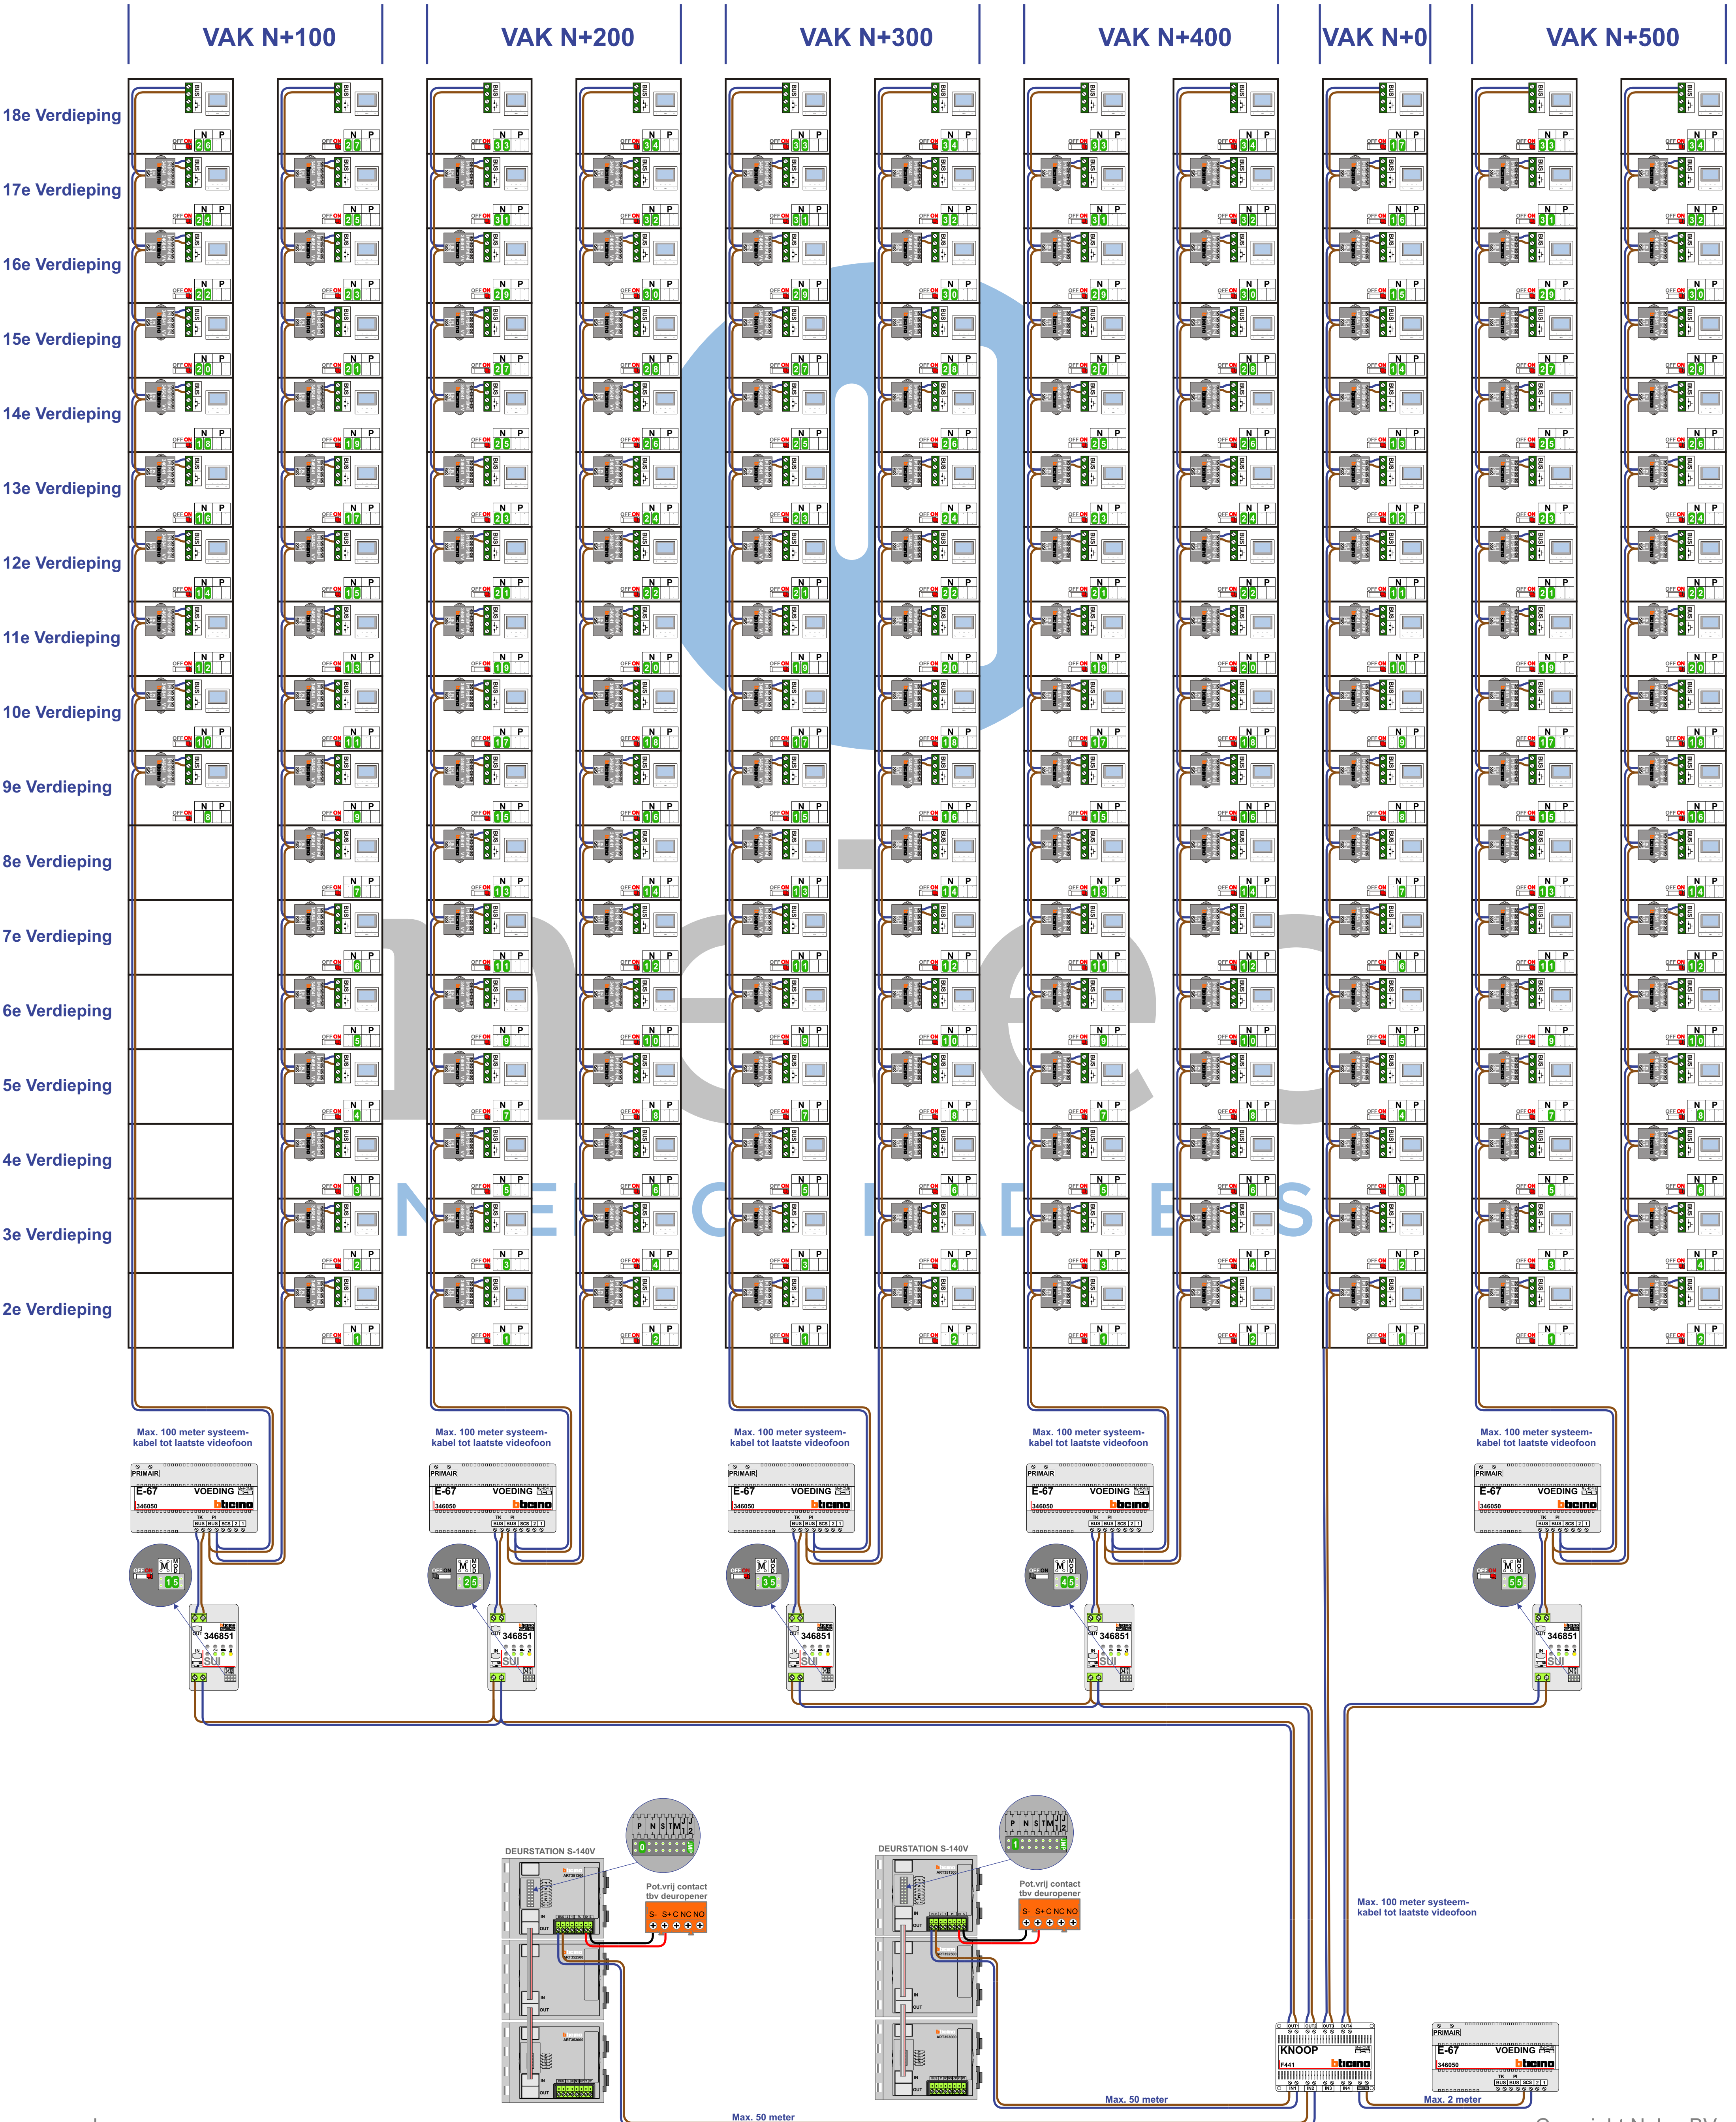


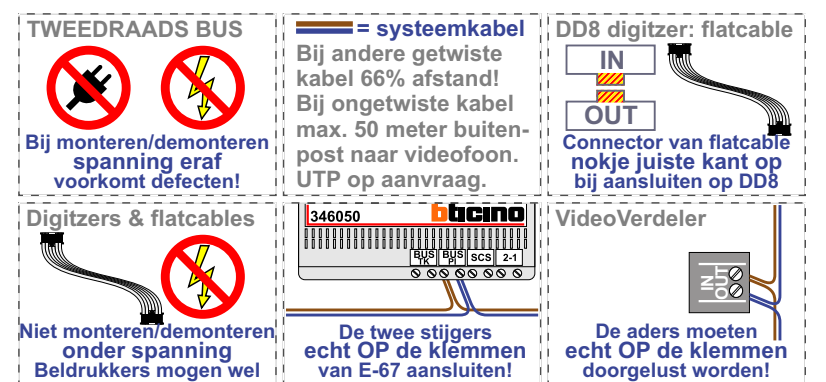

VAK N+100

N-Waarde Videofoon	N-Waarde Buitenpost	Huisnummer	Switch-ON
1	101	3A1	X
2	102	3B1	X
3	103	3C1	X
4	104	3D1	X
5	105	3E1	X
6	106	3F1	X
7	107	3G1	X
8	108	3H1	X
9	109	3H2	X
10	110	3K1	X
11	111	3K2	X
12	112	3L1	X
13	113	3L2	X
14	114	3M1	X
15	115	3M2	X
16	116	3N1	X
17	117	3N2	X
18	118	3P1	X
19	119	3P2	X
20	120	3R1	X
21	121	3R2	X
22	122	3S1	X
23	123	3S2	X
24	124	3T1	X
25	125	3T2	X
26	126	3U1	X
27	127	3U2	X

VAK N+200

N-Waarde Videofoon	N-Waarde Buitenpost	Huisnummer	Switch-ON
1	201	3A2	X
2	202	3A3	X
3	203	3B2	X
4	204	3B3	X
5	205	3C2	X
6	206	3C3	X
7	207	3D2	X
8	208	3D3	X
9	209	3E2	X
10	210	3E3	X
11	211	3F2	X
12	212	3F3	X
13	213	3G2	X
14	214	3G3	X
15	215	3H3	X
16	216	3H4	X
17	217	3K3	X
18	218	3K4	X
19	219	3L3	X
20	220	3L4	X
21	221	3M3	X
22	222	3M4	X
23	223	3N3	X
24	224	3N4	X
25	225	3P3	X
26	226	3P4	X
27	227	3R3	X
28	228	3R4	X
29	229	3S3	X
30	230	3S4	X
31	231	3T3	X
32	232	3T4	X
33	233	3U3	X
34	234	3U4	X

VAK N+300

N-Waarde Videofoon	N-Waarde Buitenpost	Huisnummer	Switch-ON
1	301	3A4	X
2	302	3A5	X
3	303	3B4	X
4	304	3B5	X
5	305	3C4	X
6	306	3C5	X
7	307	3D4	X
8	308	3D5	X
9	309	3E4	X
10	310	3E5	X
11	311	3F4	X
12	312	3F5	X
13	313	3G4	X
14	314	3G5	X
15	315	3H5	X
16	316	3H6	X
17	317	3K5	X
18	318	3K6	X
19	319	3L5	X
20	320	3L6	X
21	321	3M5	X
22	322	3M6	X
23	323	3N5	X
24	324	3N6	X
25	325	3P5	X
26	326	3P6	X
27	327	3R5	X
28	328	3R6	X
29	329	3S5	X
30	330	3S6	X
31	331	3T5	X
32	332	3T6	X
33	333	3U5	X
34	334	3U6	X

VAK N+400

N-Waarde Videofoon	N-Waarde Buitenpost	Huisnummer	Switch-ON
1	401	3A6	X
2	402	3A7	X
3	403	3B6	X
4	404	3B7	X
5	405	3C6	X
6	406	3C7	X
7	407	3D6	X
8	408	3D7	X
9	409	3E6	X
10	410	3E7	X
11	411	3F6	X
12	412	3F7	X
13	413	3G6	X
14	414	3G7	X
15	415	3H7	X
16	416	3H8	X
17	417	3K7	X
18	418	3K8	X
19	419	3L7	X
20	420	3L8	X
21	421	3M7	X
22	422	3M8	X
23	423	3N7	X
24	424	3N8	X
25	425	3P7	X
26	426	3P8	X
27	427	3R7	X
28	428	3R8	X
29	429	3S7	X
30	430	3S8	X
31	431	3T7	X
32	432	3T8	X
33	433	3U7	X
34	434	3U8	X

VAK N+0

N-Waarde Videofoon	N-Waarde Buitenpost	Huisnummer	Switch-ON
1	1	3A8	X
2	2	3B8	X
3	3	3C8	X
4	4	3D8	X
5	5	3E8	X
6	6	3F8	X
7	7	3G8	X
8	8	3H9	X
9	9	3K9	X
10	10	3L9	X
11	11	3M9	X
12	12	3N9	X
13	13	3P9	X
14	14	3R9	X
15	15	3S9	X
16	16	3T9	X
17	17	3U9	X

VAK N+500

N-Waarde Videofoon	N-Waarde Buitenpost	Huisnummer	Switch-ON
1	501	3A9	X
2	502	3A10	X
3	503	3B9	X
4	504	3B10	X
5	505	3C9	X
6	506	3C10	X
7	507	3D9	X
8	508	3D10	X
9	509	3E9	X
10	510	3E10	X
11	511	3F9	X
12	512	3F10	X
13	513	3G9	X
14	514	3G10	X
15	515	3H10	X
16	516	3H11	X
17	517	3K10	X
18	518	3K11	X
19	519	3L10	X
20	520	3L11	X
21	521	3M10	X
22	522	3M11	X
23	523	3N10	X
24	524	3N11	X
25	525	3P10	X
26	526	3P11	X
27	527	3R10	X
28	528	3R11	X
29	529	3S10	X
30	530	3S11	X
31	531	3T10	X
32	532	3T11	X
33	533	3U10	X
34	534	3U11	X