
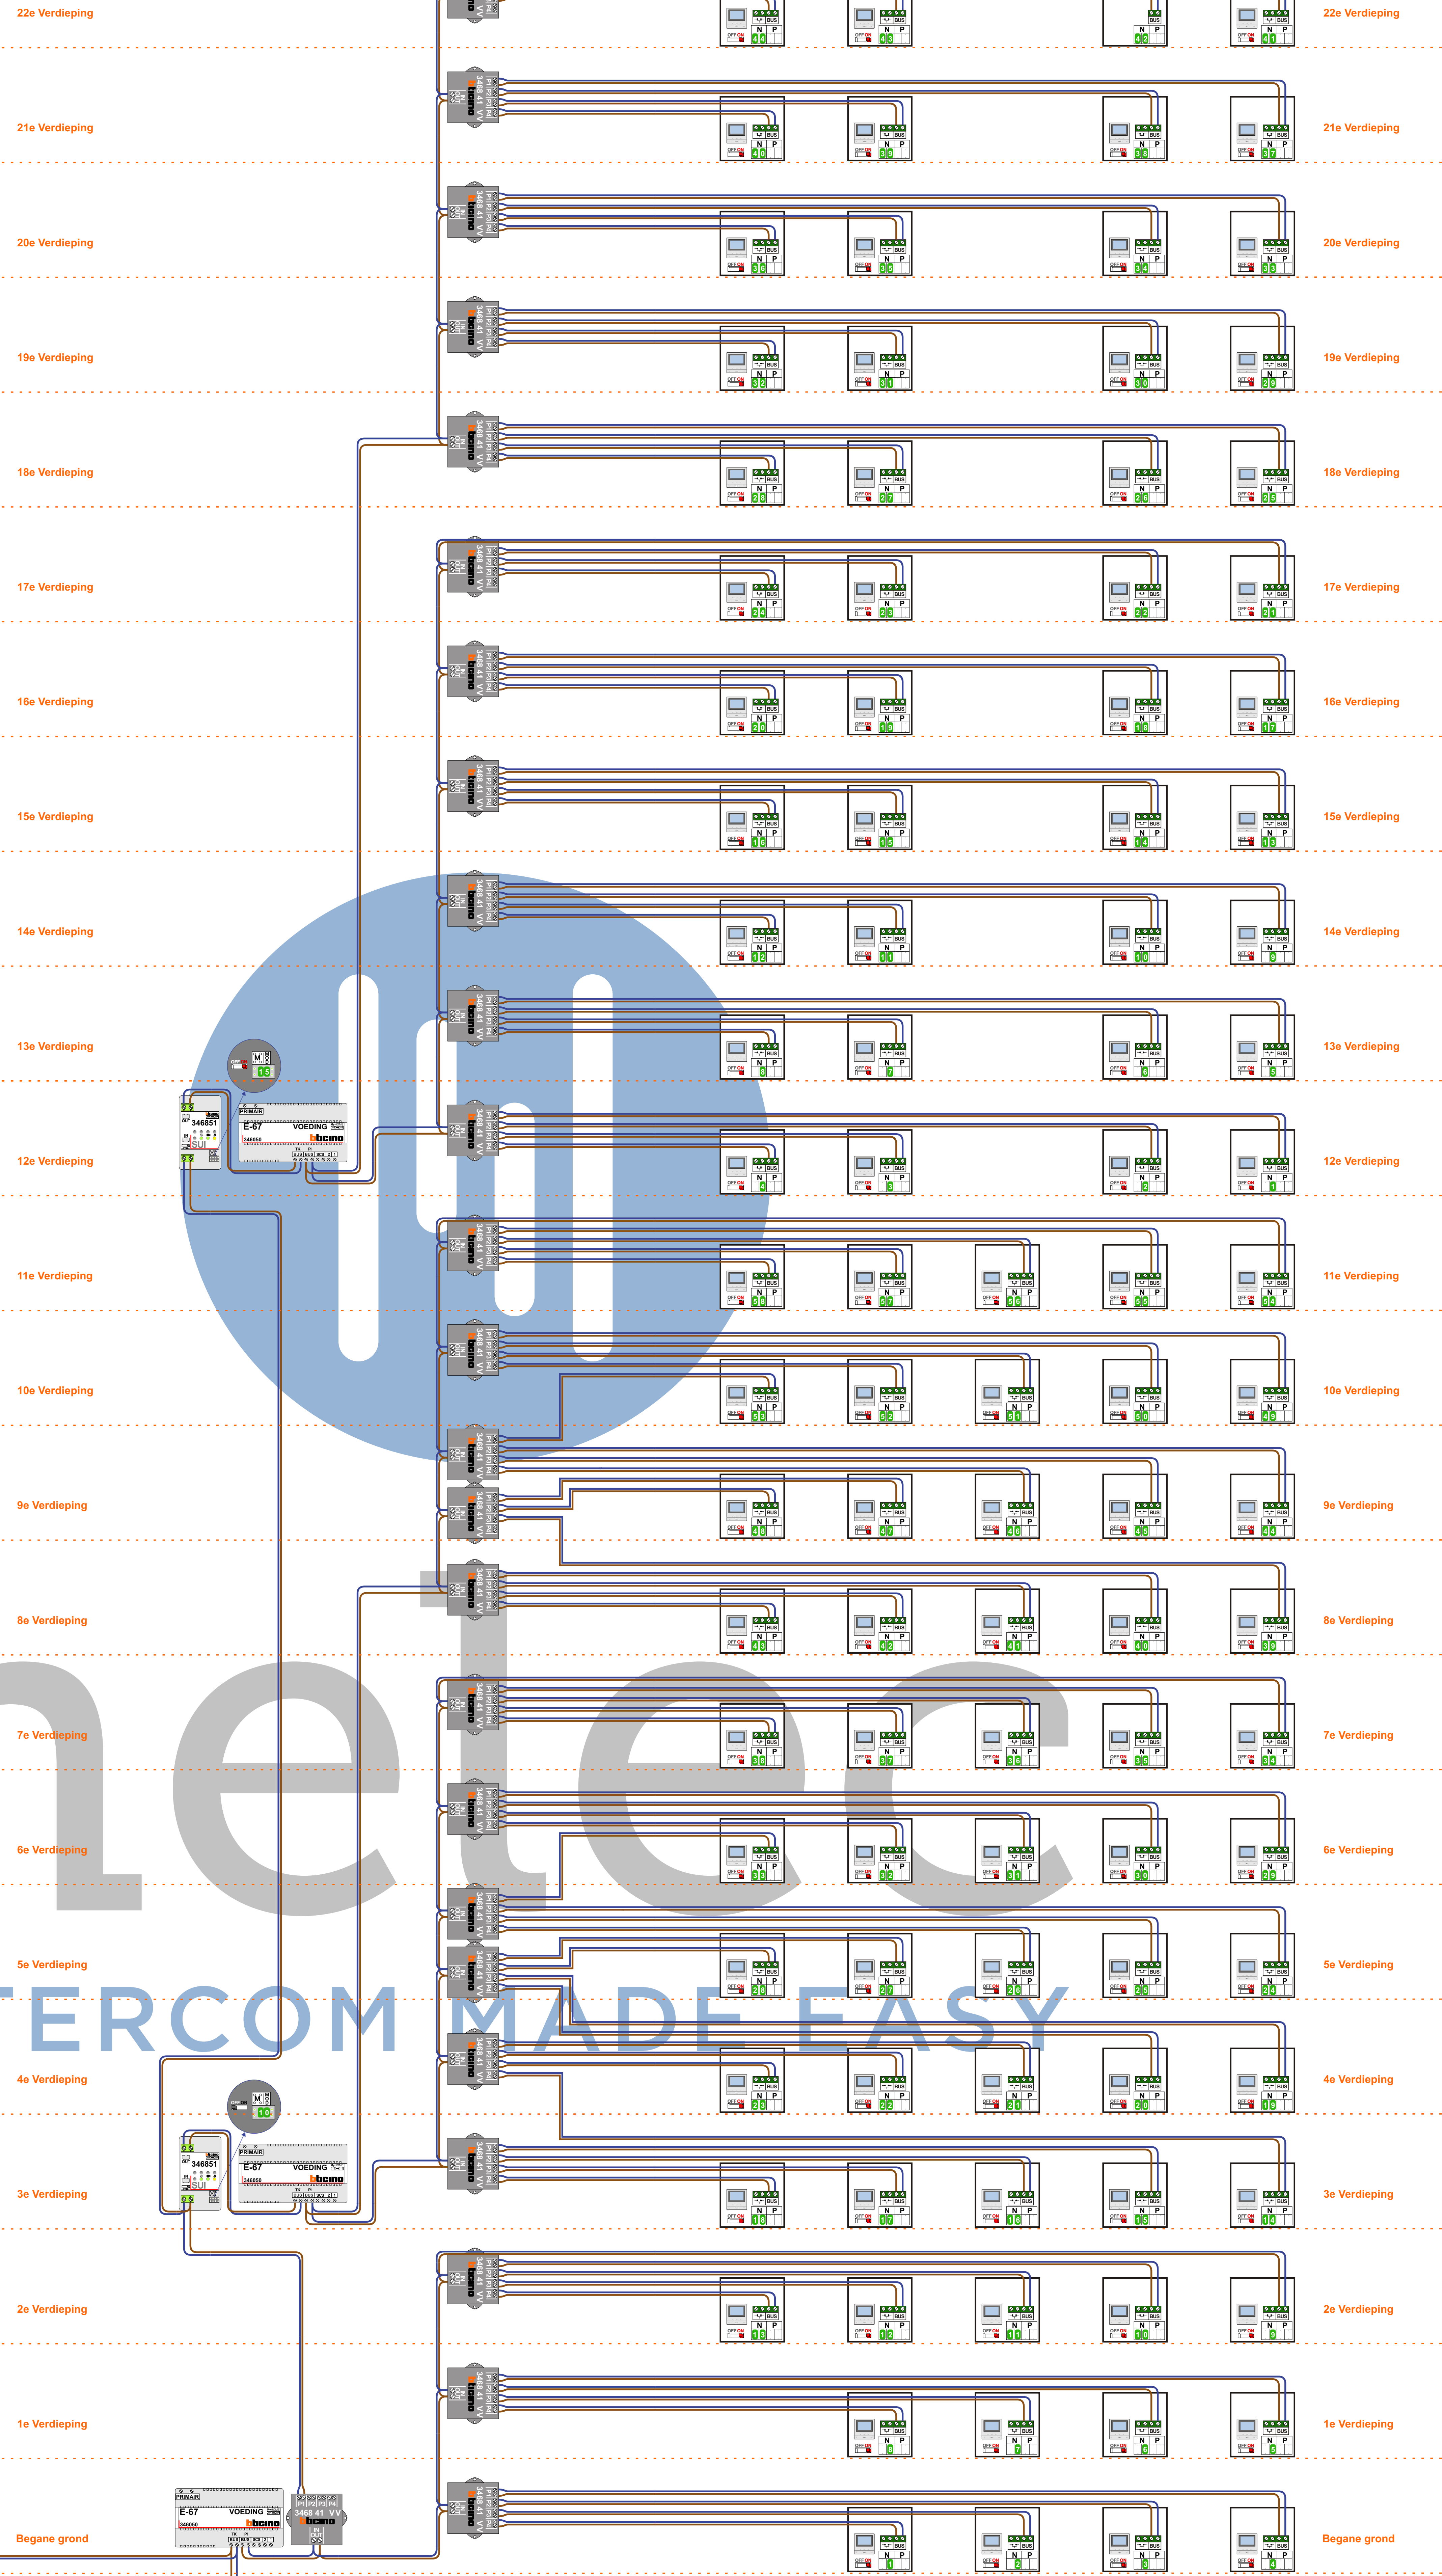
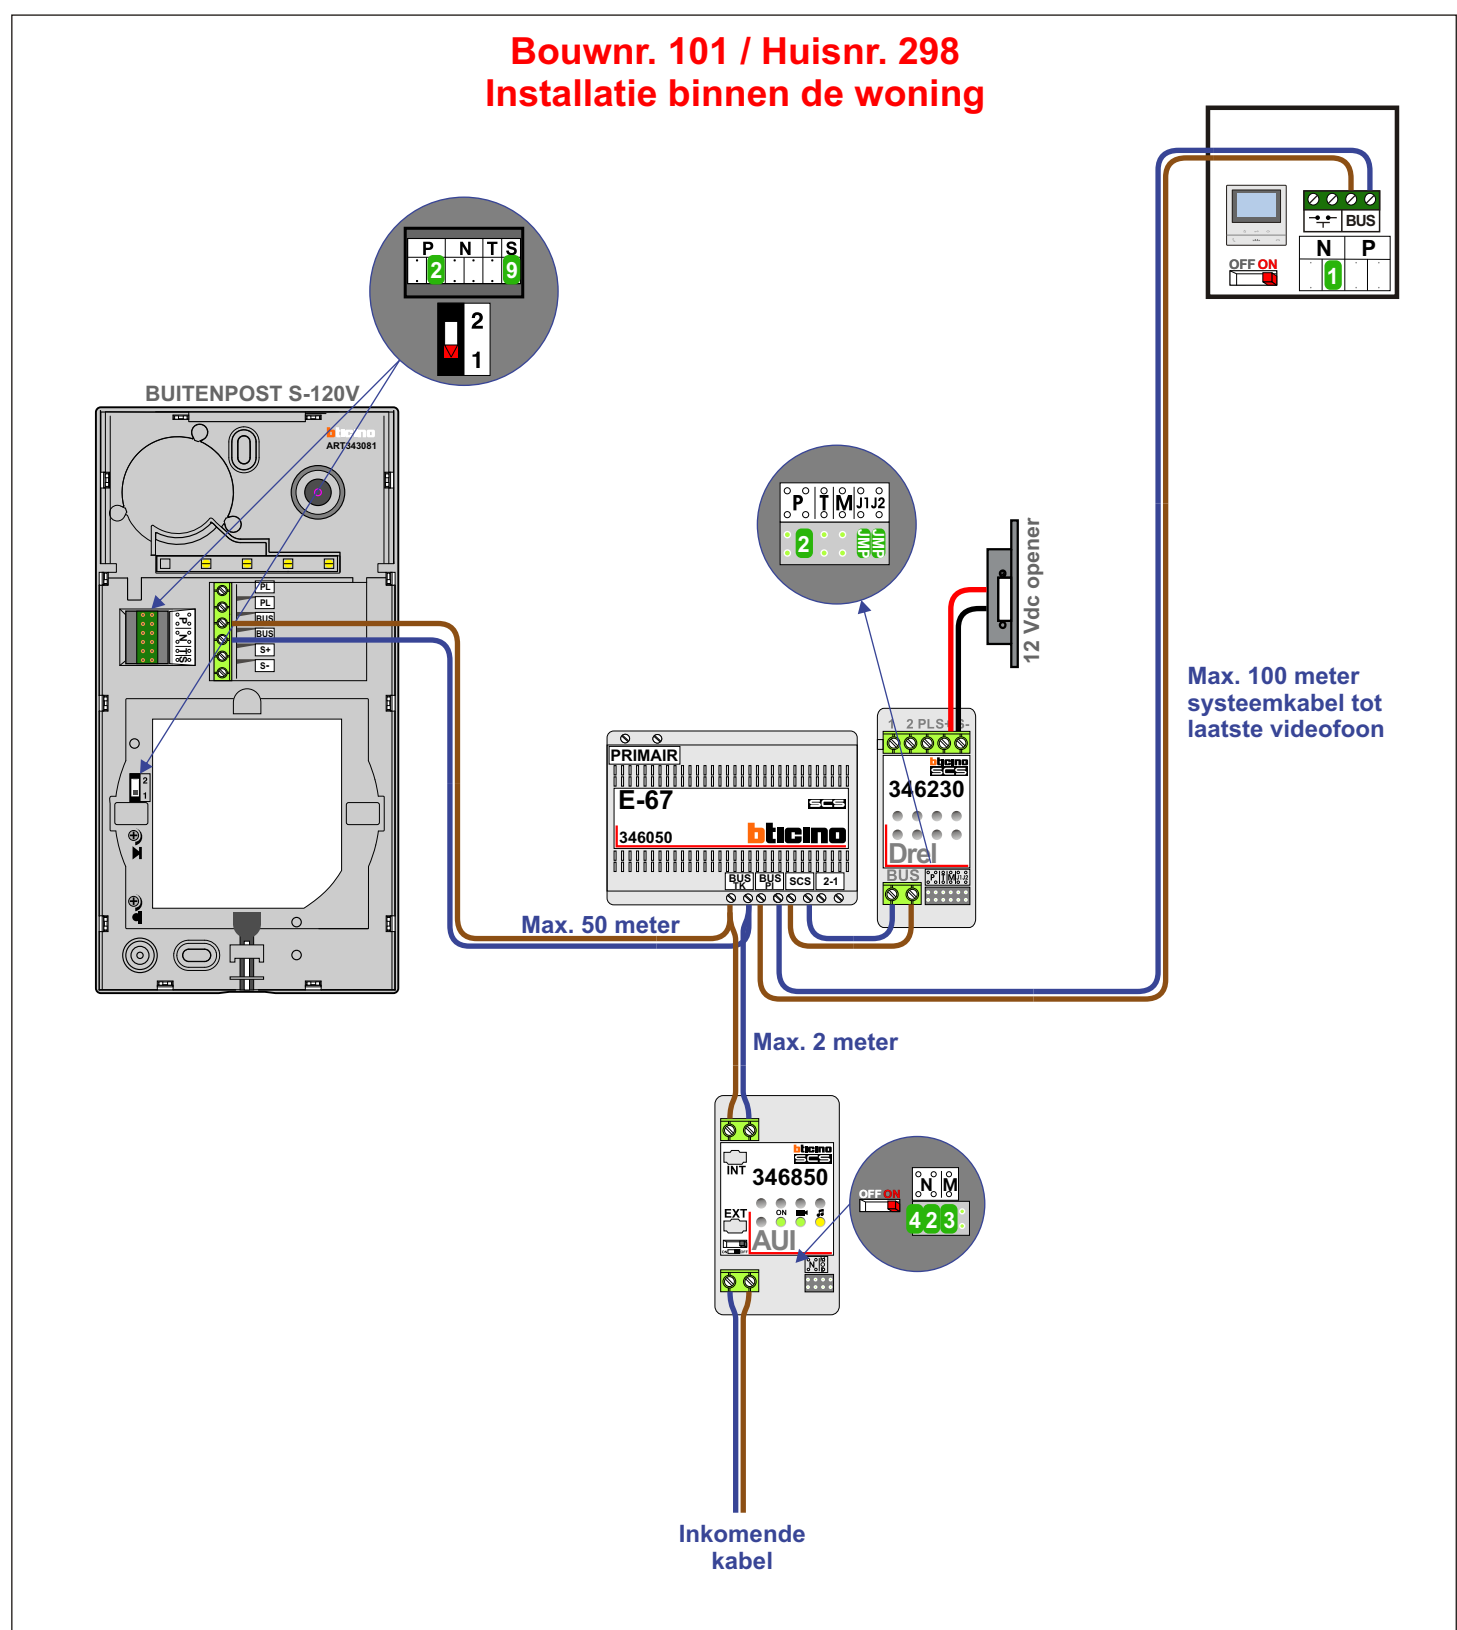


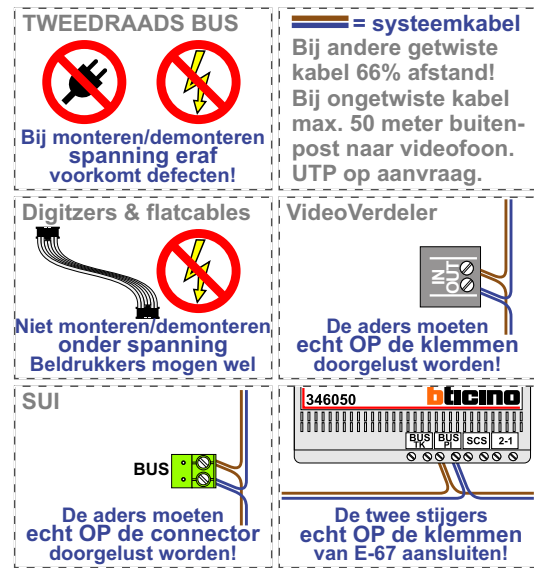

Bouwnr. 101 / Huisnr. 298
Zie het extra schema aan
de linkerzijde van deze
paginavoor de installatie
binnen deze woning

N-Waarde Videofoon	N-Waarde Buitenpost	Huisnummer Woning	Switch-ON Videofoon
1	1	100	X
2	2	102	X
3	3	104	X
4	4	106	X
5	5	108	X
6	6	110	X
7	7	112	X
8	8	114	X
9	9	116	X
10	10	118	X
11	11	120	X
12	12	122	X
13	13	124	X
14	14	126	X
15	15	128	X
16	16	130	X
17	17	132	X
18	18	134	X
19	19	136	X
20	20	138	X
21	21	140	X
22	22	142	X
23	23	144	X
24	24	146	X
25	25	148	X
26	26	150	X
27	27	152	X
28	28	154	X
29	29	156	X
30	30	158	X
31	31	160	X
32	32	162	X
33	33	164	X
34	34	166	X
35	35	168	X
36	36	170	X
37	37	172	X
38	38	174	X
39	39	176	X
40	40	178	X
41	41	180	X
42	42	182	X
43	43	184	X
44	44	186	X
45	45	188	X
46	46	190	X
47	47	192	X
48	48	194	X
49	49	196	X
50	50	198	X
51	51	200	X
52	52	202	X
53	53	204	X
54	54	206	X
55	55	208	X
56	56	210	X
57	57	212	X
58	58	214	X
1	101	216	X
2	102	218	X
3	103	220	X
4	104	222	X
5	105	224	X
6	106	226	X
7	107	228	X
8	108	230	X
9	109	232	X
10	110	234	X
11	111	236	X
12	112	238	X
13	113	240	X
14	114	242	X
15	115	244	X
16	116	246	X
17	117	248	X
18	118	250	X
19	119	252	X
20	120	254	X
21	121	256	X
22	122	258	X
23	123	260	X
24	124	262	X
25	125	264	X
26	126	266	X
27	127	268	X
28	128	270	X
29	129	272	X
30	130	274	X
31	131	276	X
32	132	278	X
33	133	280	X
34	134	282	X
35	135	284	X
36	136	286	X
37	137	288	X
38	138	290	X
39	139	292	X
40	140	294	X
41	141	296	X
1	142	298	X
43	143	300	X
44	144	302	X

INTERCOM

MAD
EASY