
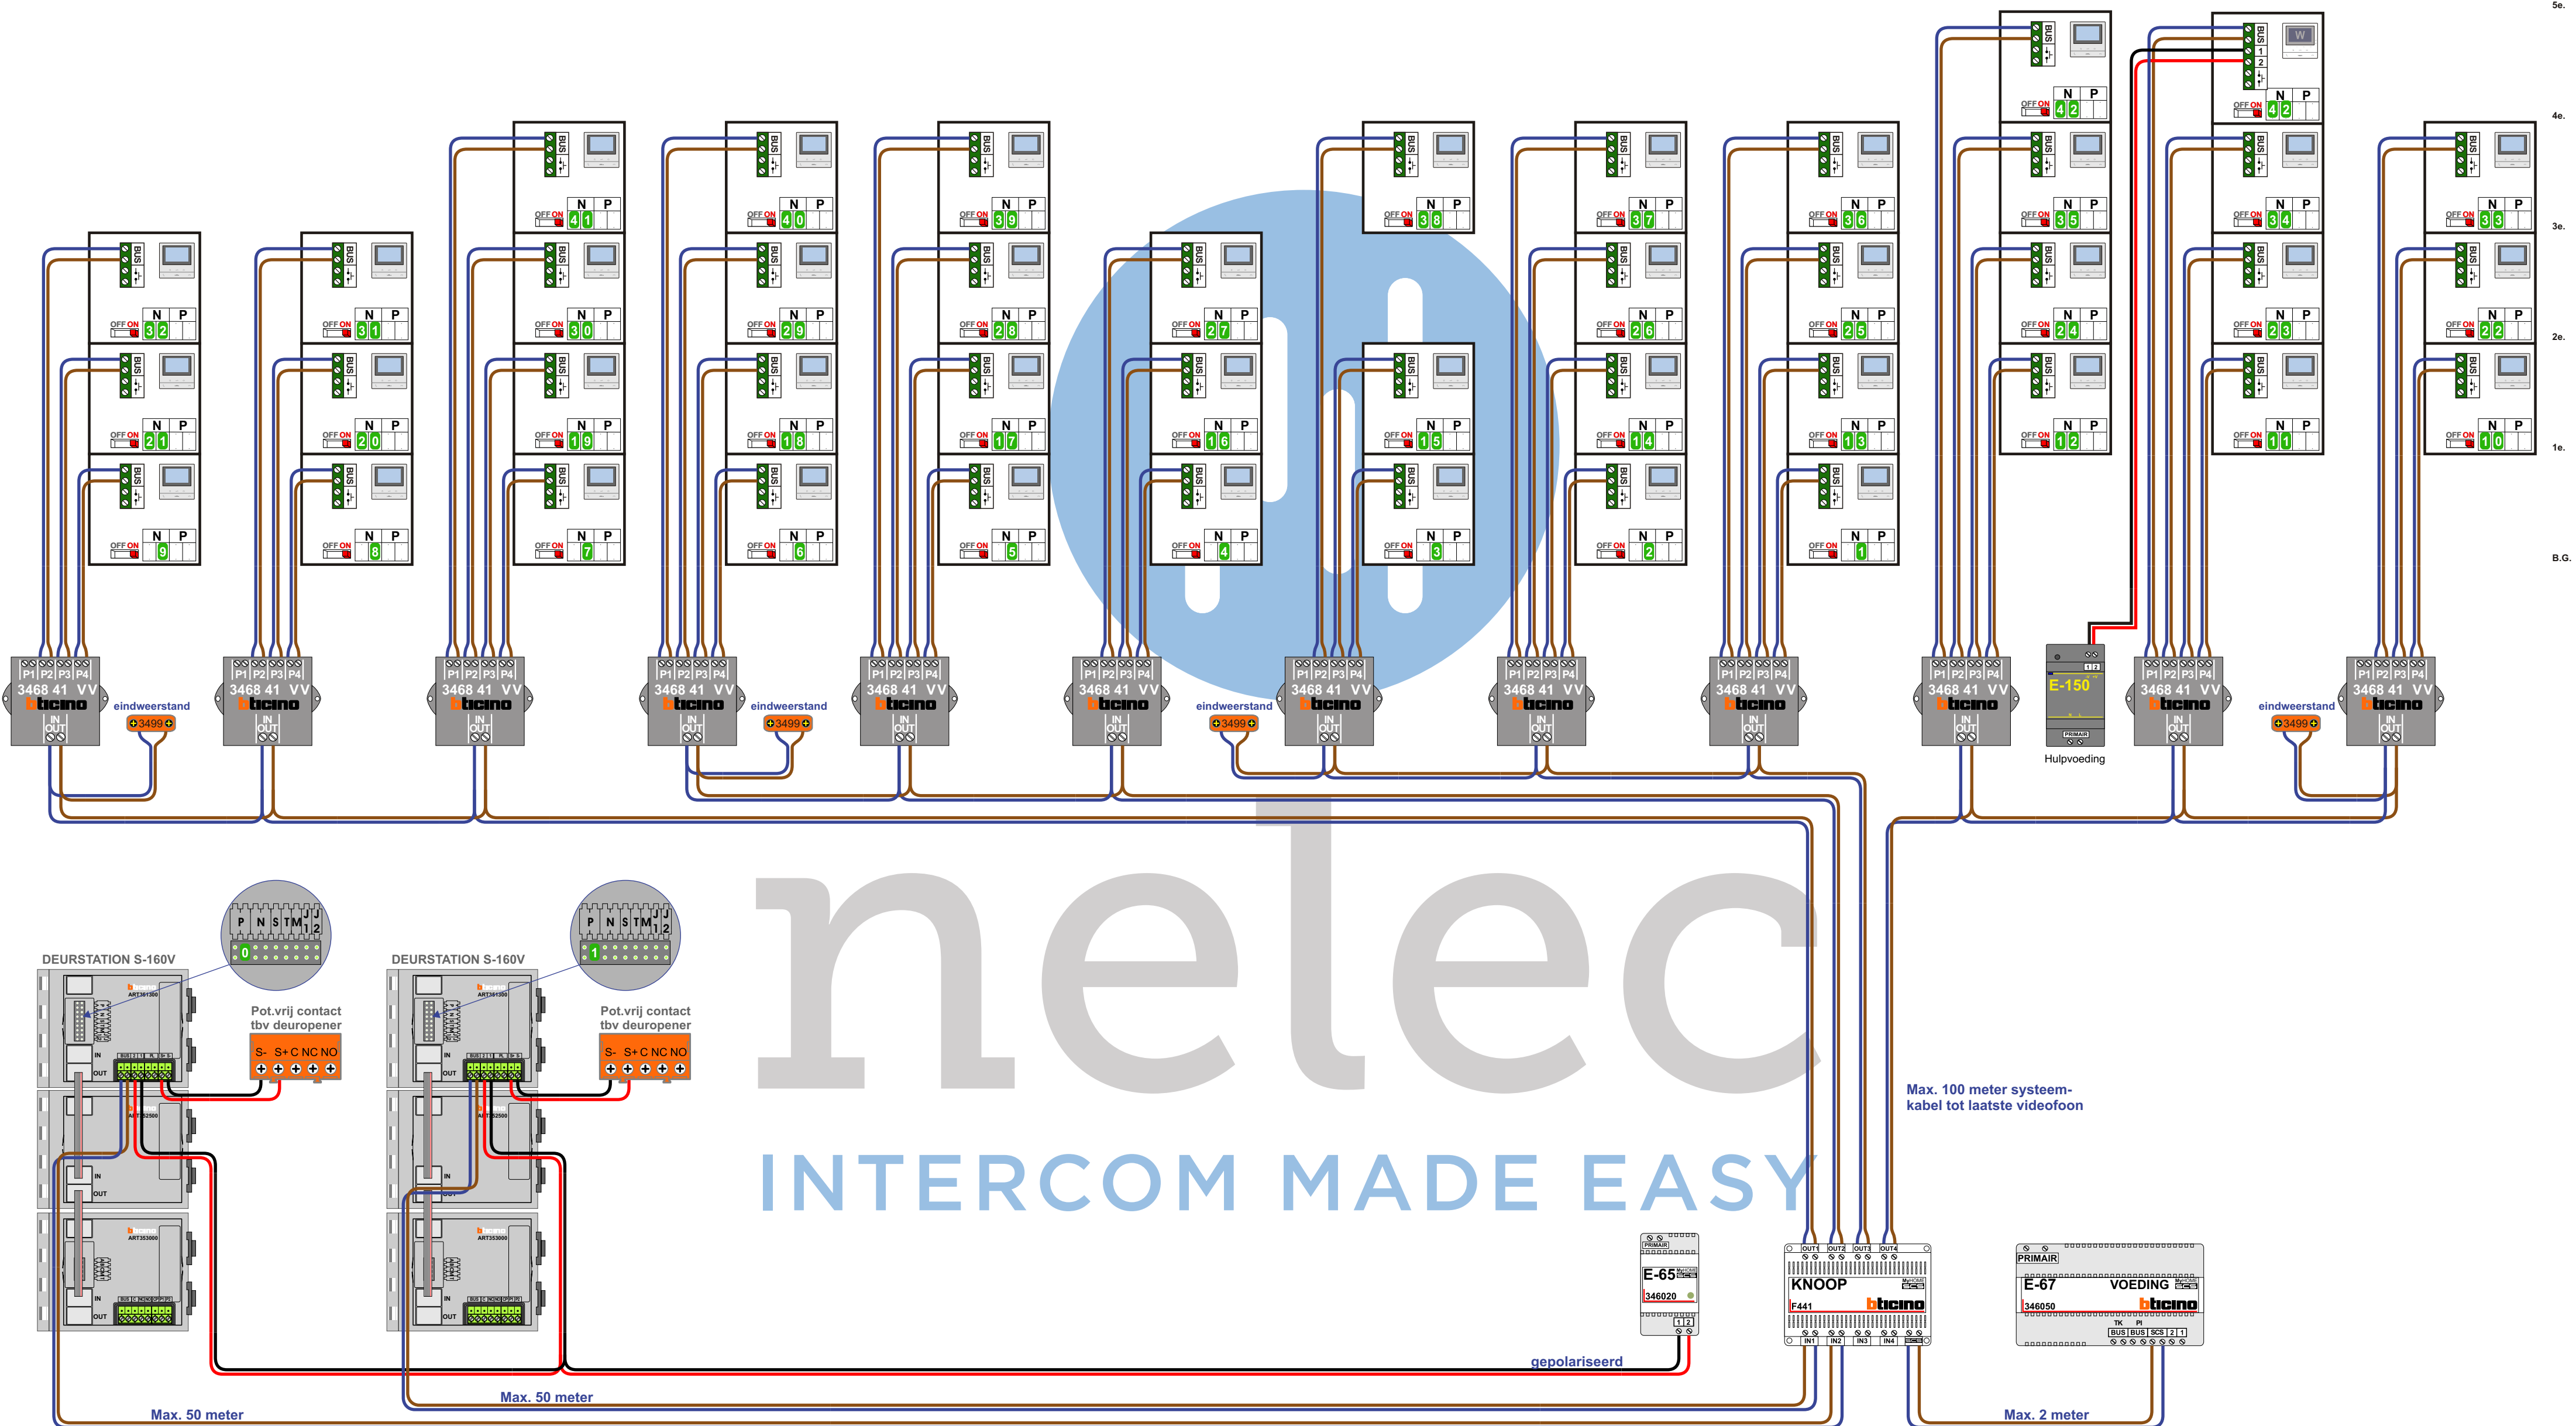


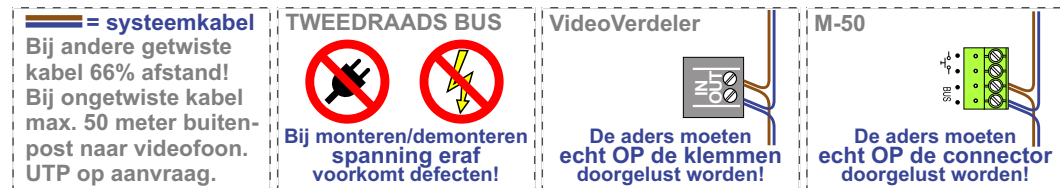

N-waarde	Huisnummer	Appartement	Eindweerstand
1	3	9	X
2	5	8	X
3	7	7	X
4	9	6	X
5	11	5	X
6	13	4	X
7	15	3	X
8	17	2	X
9	19	1	X
10	21	21	X
11	23	20	X
12	25	19	X
13	27	18	X
14	29	17	X
15	31	16	X
16	33	15	X
17	35	14	X
18	37	13	X
19	39	12	X
20	41	11	X
21	43	10	X
22	45	33	X
23	47	32	X
24	49	31	X
25	51	30	X
26	53	29	X
27	57	27	X
28	59	26	X
29	61	25	X
30	63	24	X
31	65	23	X
32	67	22	X
33	69	43	X
34	71	42	X
35	73	41	X
36	75	40	X
37	77	39	X
38	79	38	X
39	83	36	X
40	85	35	X
41	87	34	X
42	91	44	X
42	91	44	X

nelec

INTERCOM MADE EASY