


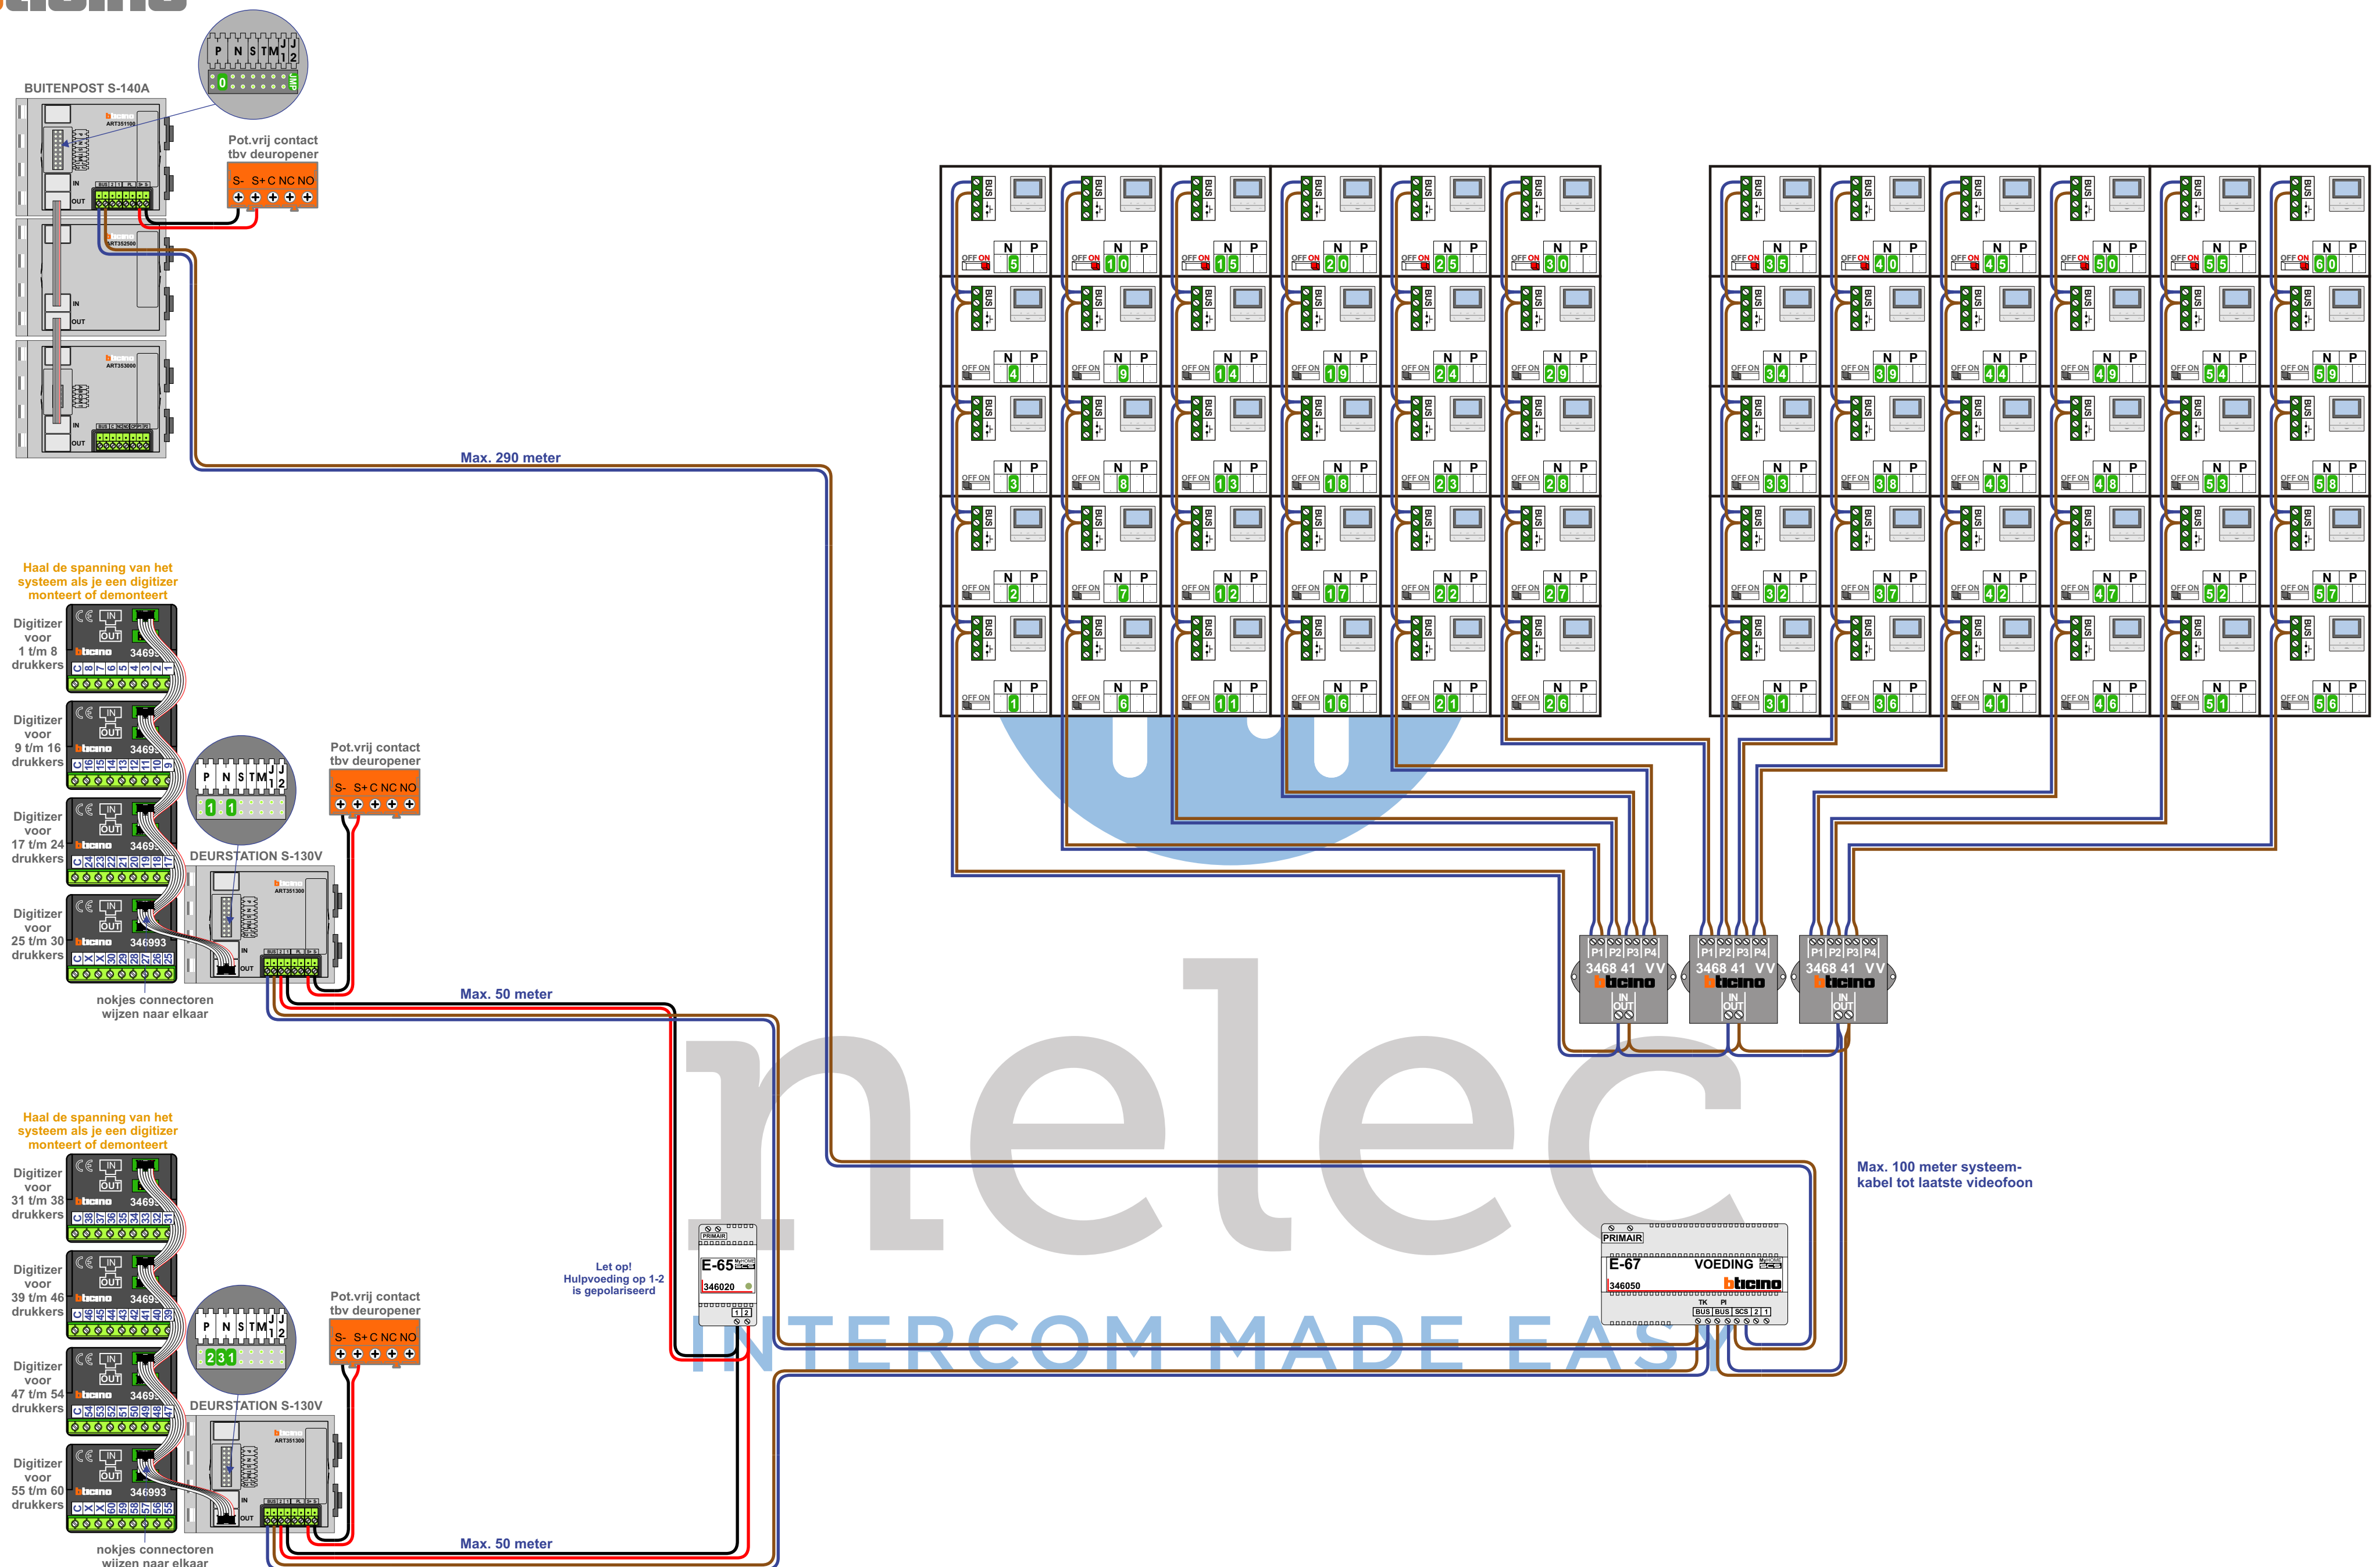

N-Waarde	Huisnummer	Switch-ON
1	159	
2	161	
3	163	
4	165	
5	167	X
6	169	
7	171	
8	173	
9	175	
10	177	X
11	179	
12	181	
13	183	
14	185	
15	187	X
16	189	
17	191	
18	193	
19	195	
20	197	X
21	199	
22	201	
23	203	
24	205	
25	207	X
26	209	
27	211	
28	213	
29	215	
30	217	X
31	219	
32	221	
33	223	
34	225	
35	227	X
36	229	
37	231	
38	233	
39	235	
40	237	X
41	239	
42	241	
43	243	
44	245	
45	247	X
46	249	
47	251	
48	253	
49	255	
50	257	X
51	259	
52	261	
53	263	
54	265	
55	267	X
56	269	
57	271	
58	273	
59	275	
60	277	X