



99 tm 131

65 tm 97

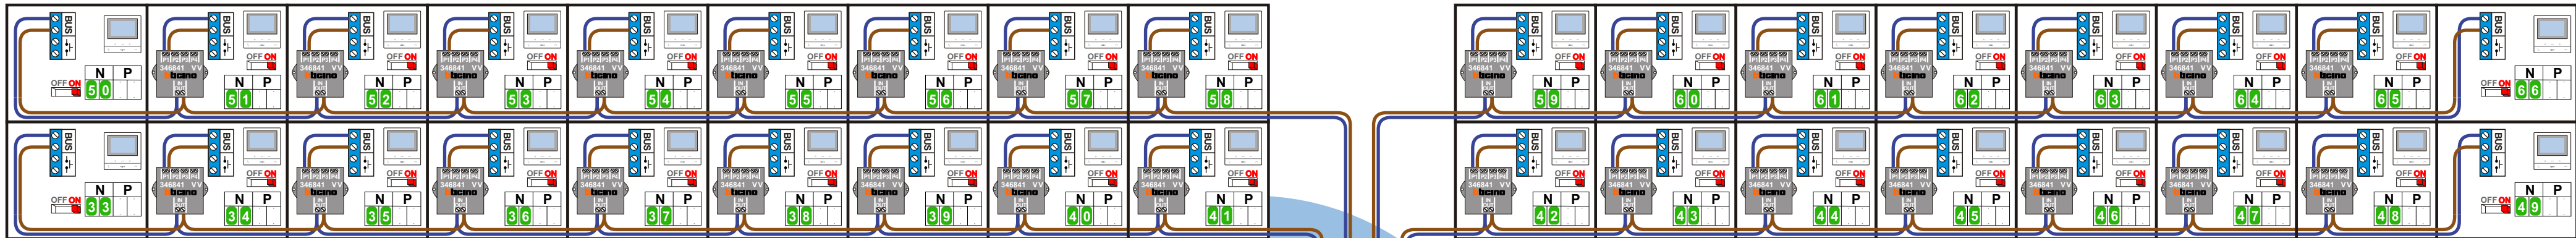


Max. 100 meter systeem-kabel tot laatste videofoon

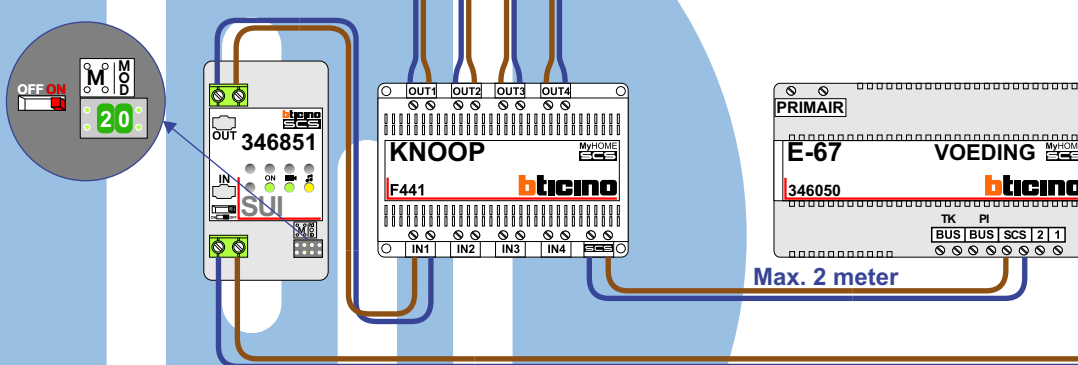


37 tm 63

19 tm 35


1 tm 17

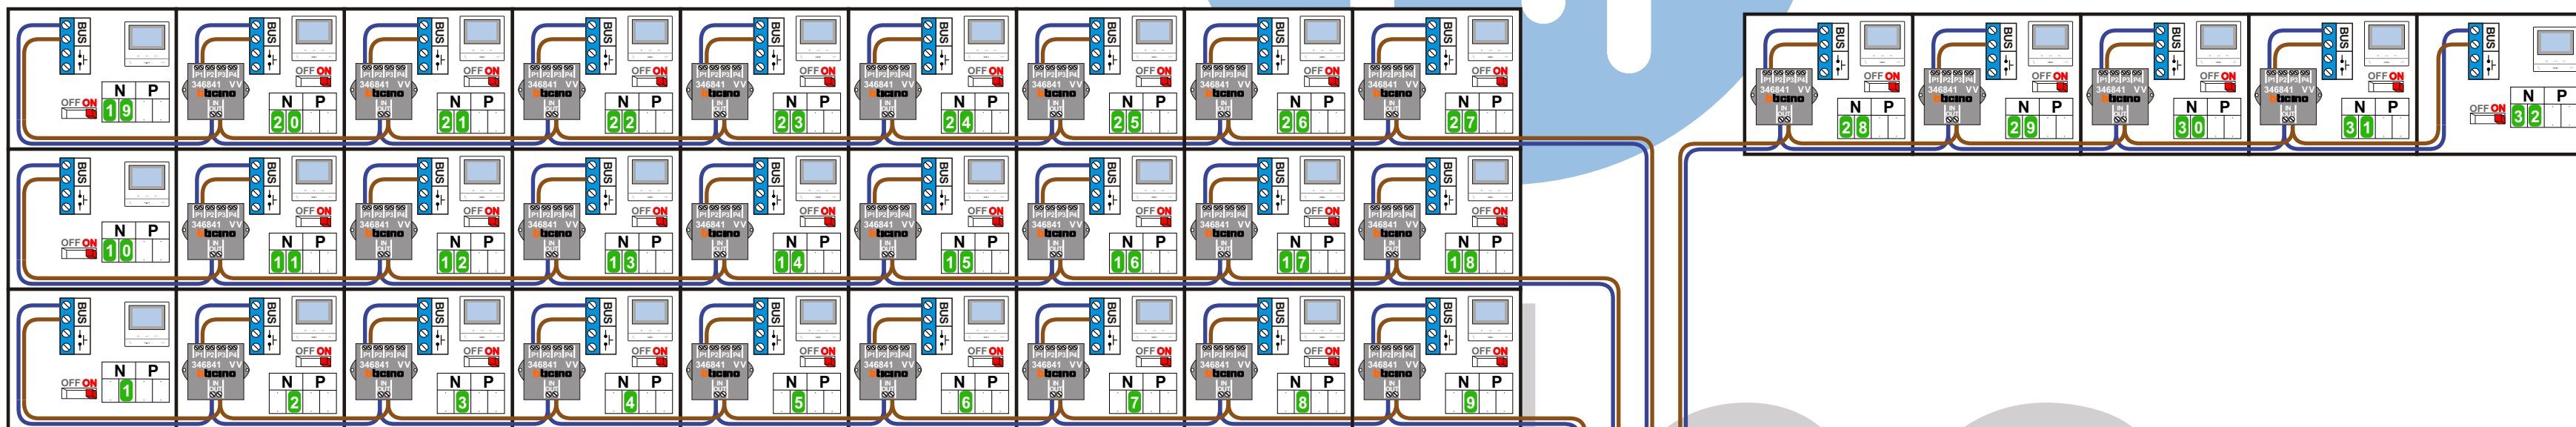


Max. 100 meter systeem-kabel tot laatste videofoon

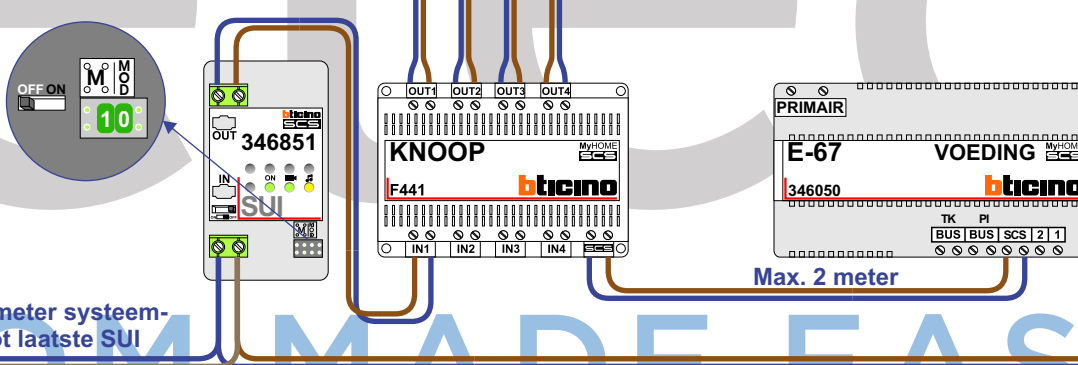


DEURSTATION S-140V
P=0 - 1 t/m 63

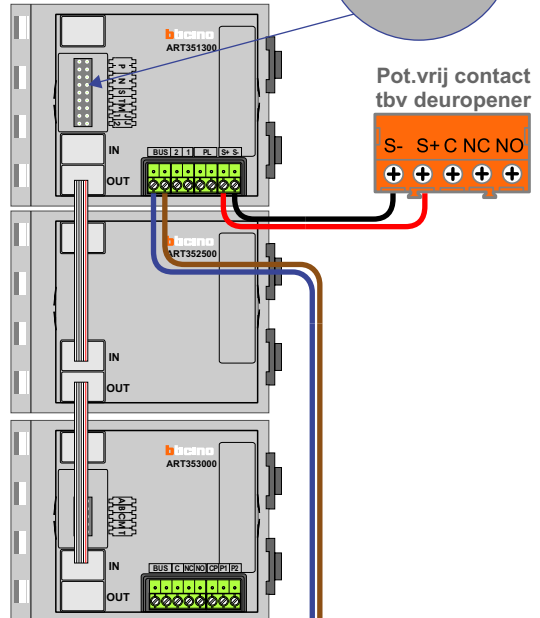

DEURSTATION S-140V
P=1 - 65 t/m 131

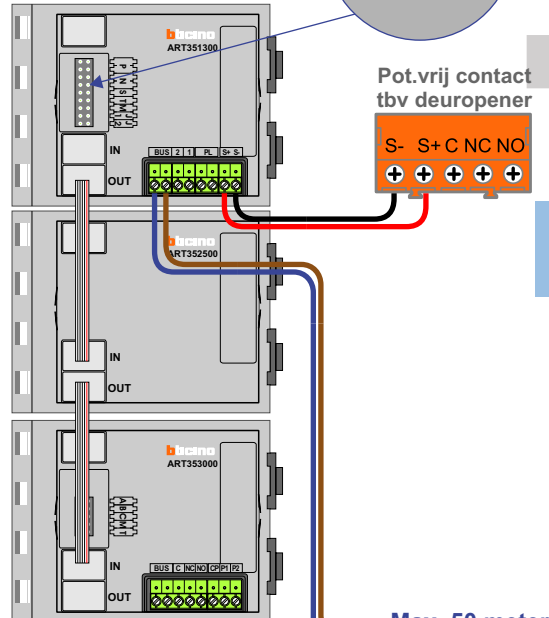

Max. 50 meter

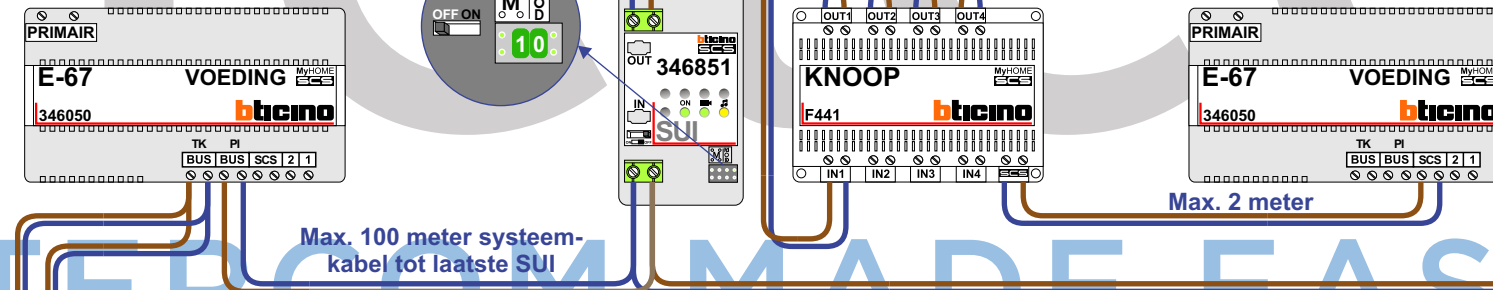

DEURSTATION S-140V
P=0 - 1 t/m 63

N-Waarde	Huisnummer	Switch-ON
1	1	X
2	3	X
3	5	X
4	7	X
5	9	X
6	11	X
7	13	X
8	15	X
9	17	X
10	19	X
11	21	X
12	23	X
13	25	X
14	27	X
15	29	X
16	31	X
17	33	X
18	35	X
19	37	X
20	39	X
21	41	X
22	43	X
23	45	X
24	47	X
25	49	X
26	51	X
27	53	X
28	55	X
29	57	X
30	59	X
31	61	X
32	63	X

DEURSTATION S-140V
P=1 - 65 t/m 131

N-Waarde	Huisnummer	Switch-ON
33	65	X
34	67	X
35	69	X
36	71	X
37	73	X
38	75	X
39	77	X
40	79	X
41	81	X
42	83	X
43	85	X
44	87	X
45	89	X
46	91	X
47	93	X
48	95	X
49	97	X
50	99	X
51	101	X
52	103	X
53	105	X
54	107	X
55	109	X
56	111	X
57	113	X
58	115	X
59	117	X
60	119	X
61	121	X
62	123	X
63	125	X
64	127	X
65	129	X
66	131	X