


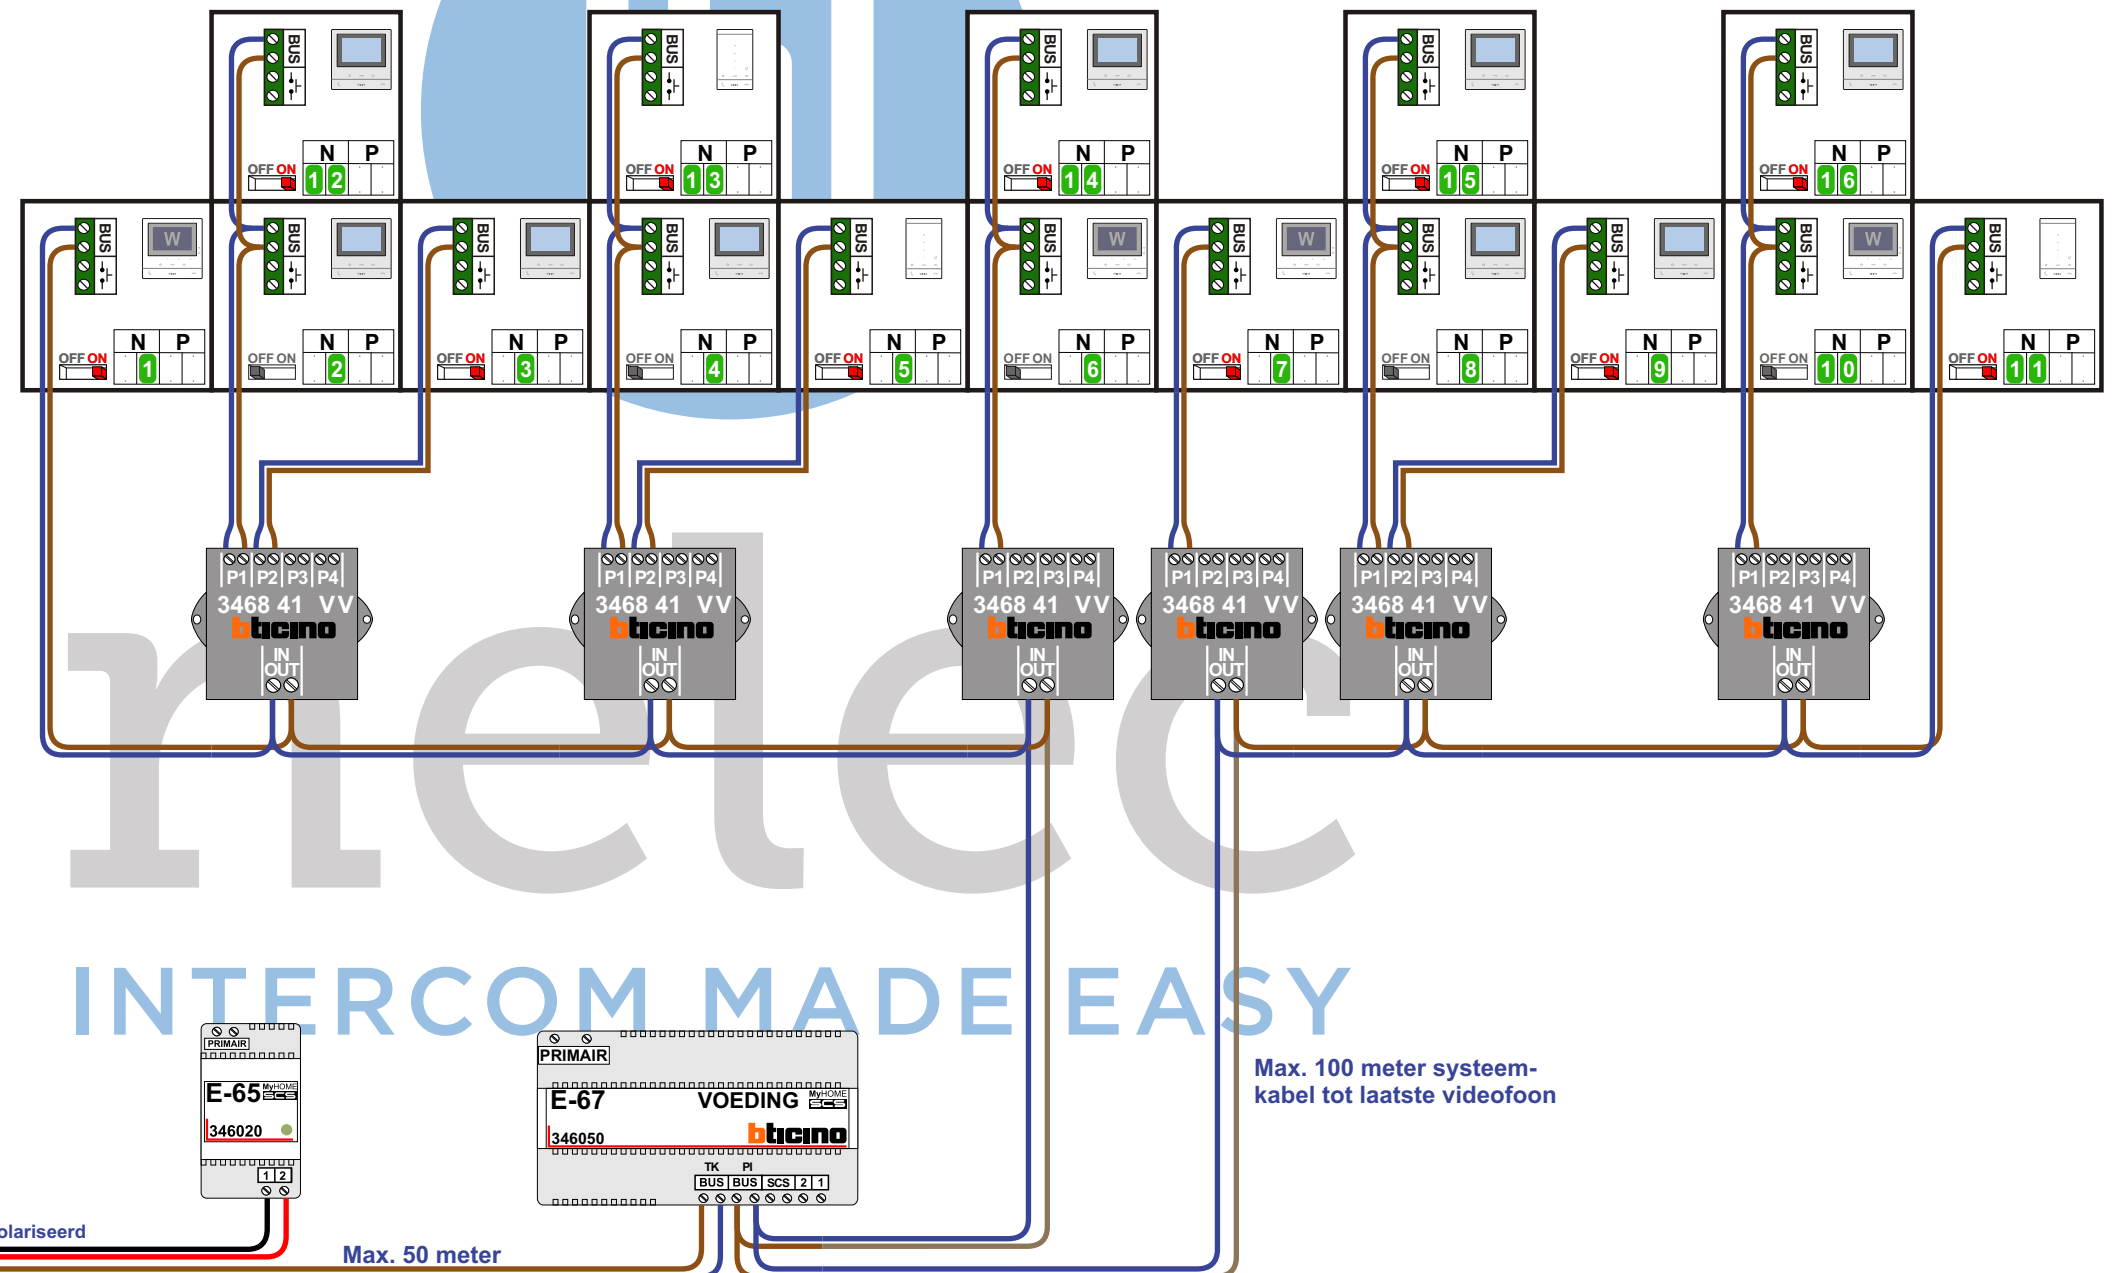

N-Waarde	Huisnummer	Switch-ON	Videofoon
1	21	X	M-50Wifi
2	23		M-50B
3	25	X	M-50B
4	27		M-50B
5	29	X	T-55
6	31		M-50Wifi
7	33	X	M-50Wifi
8	35		M-50B
9	37	X	M-50B
10	39		M-50Wifi
11	41	X	T-55
12	43	X	M-50B
13	45	X	T-55
14	47	X	M-50B
15	49	X	M-50B
16	51	X	M-50B