
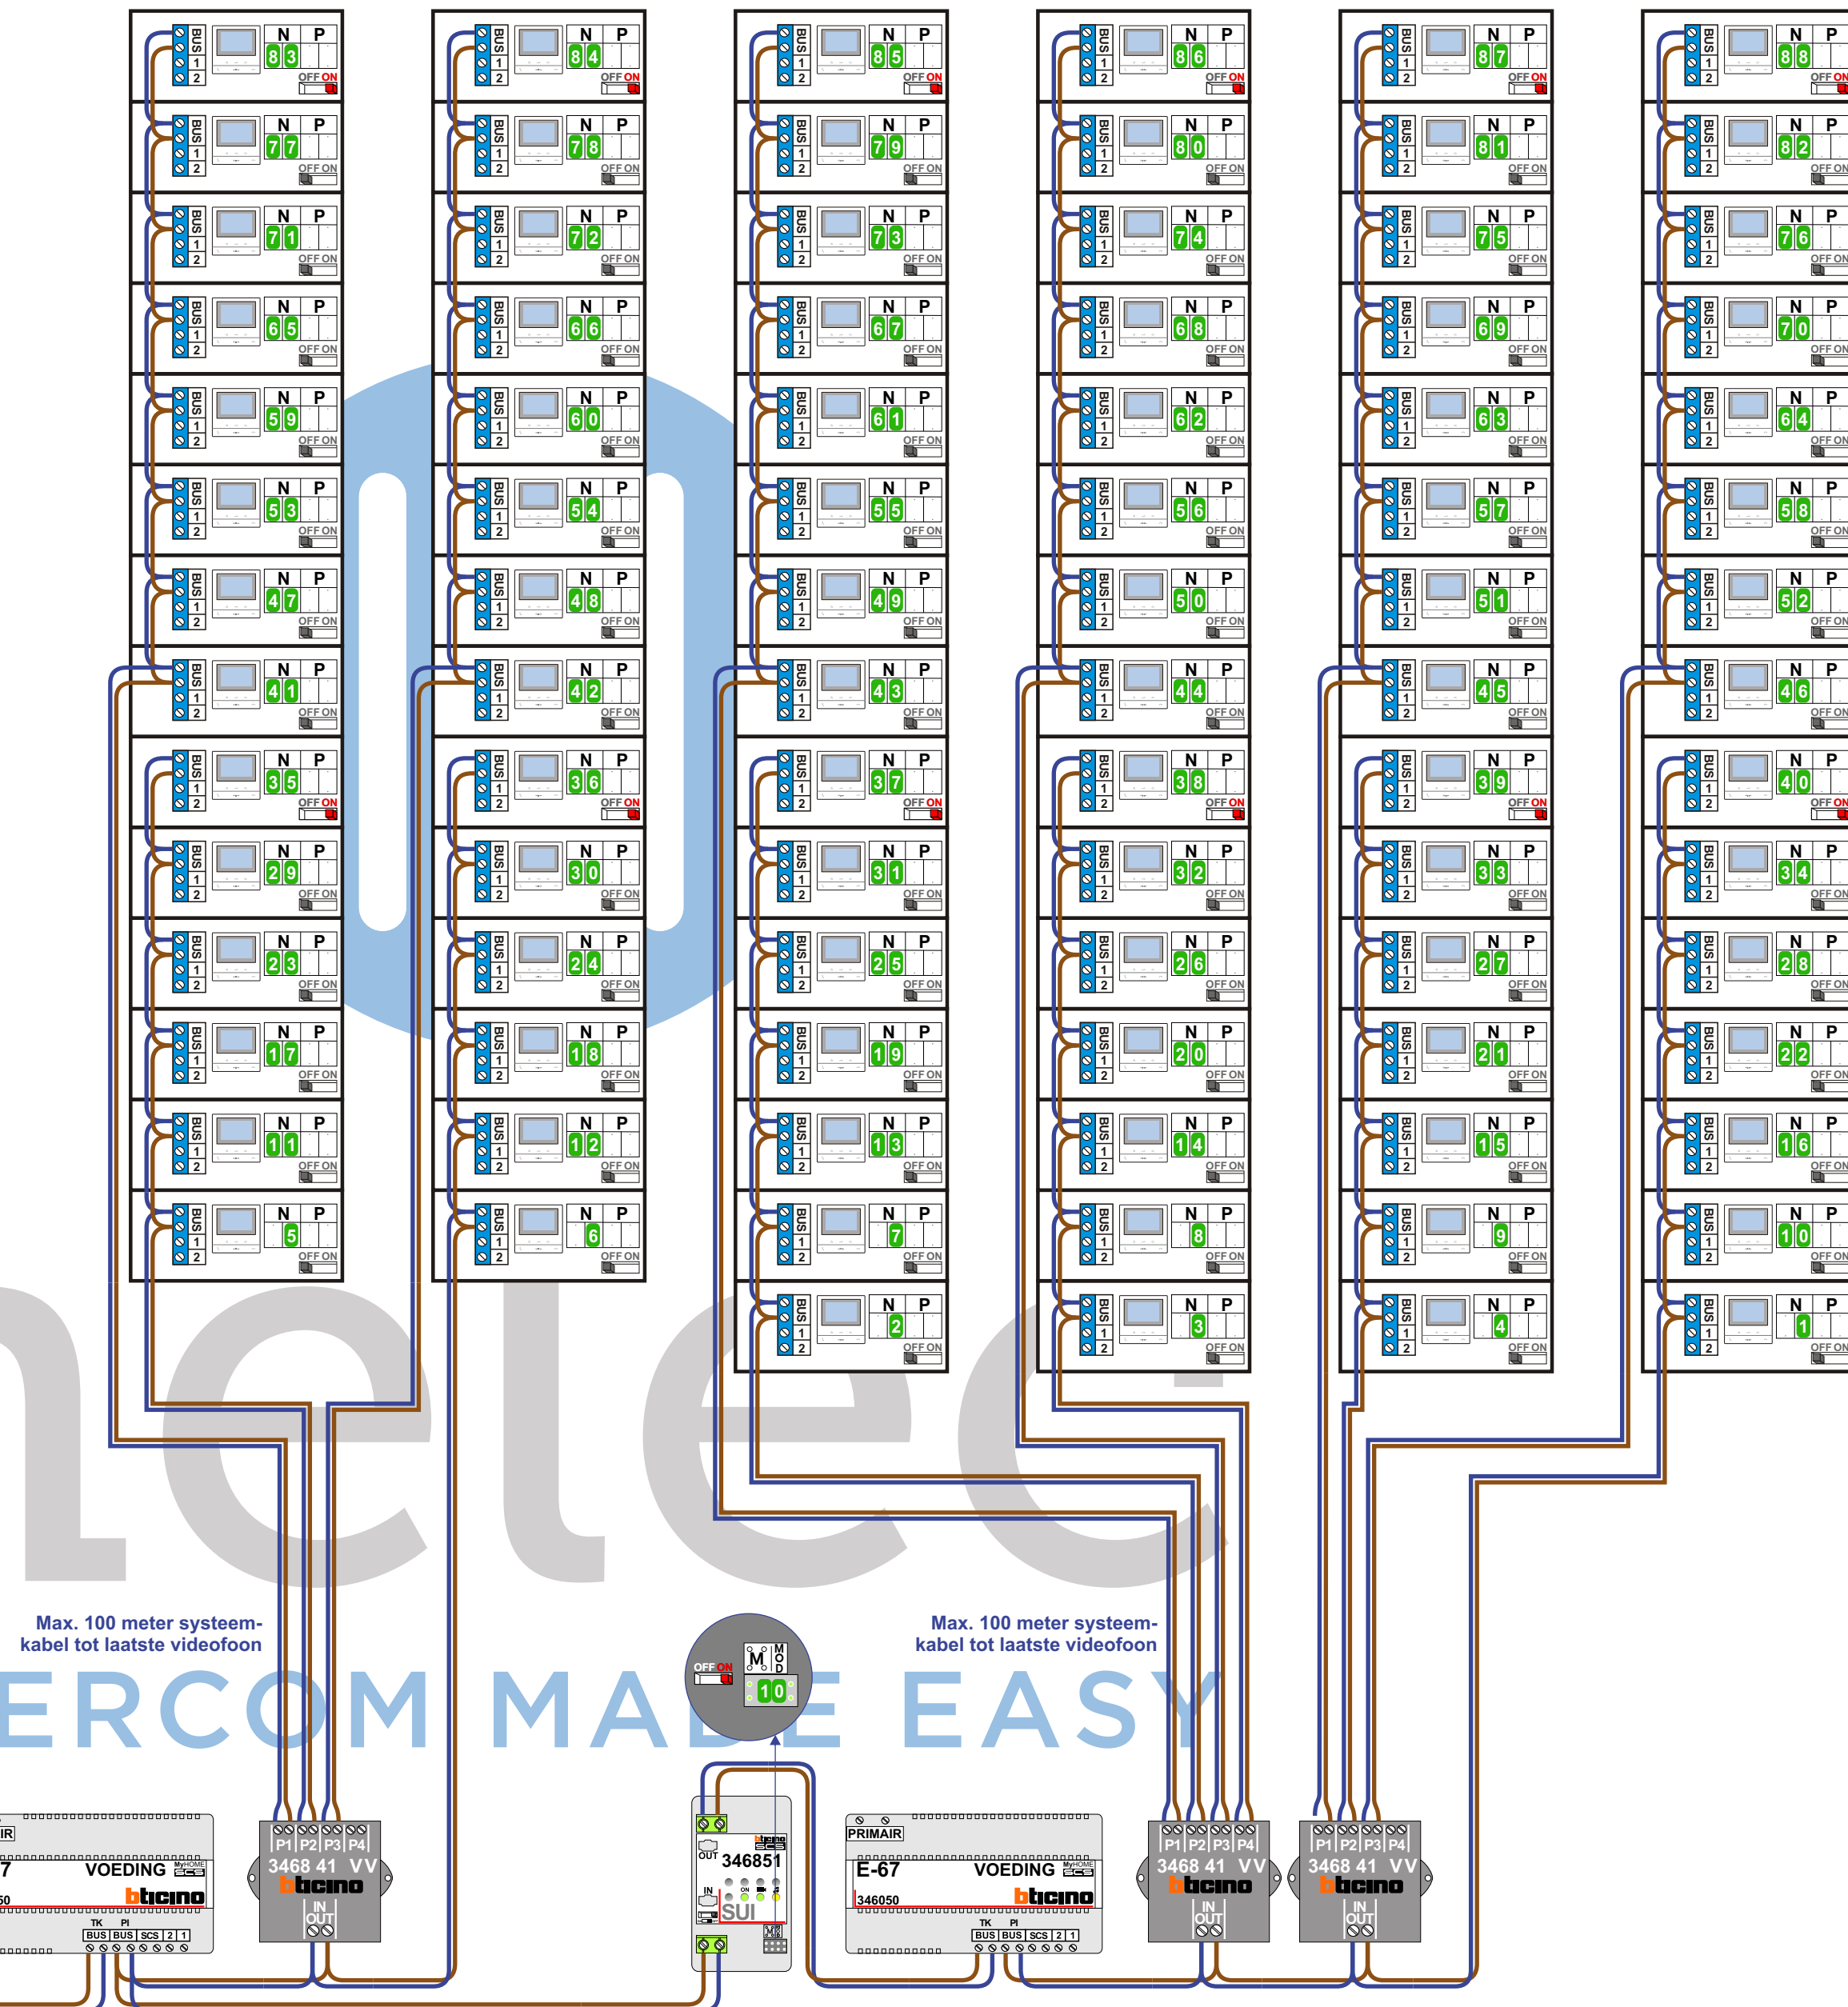


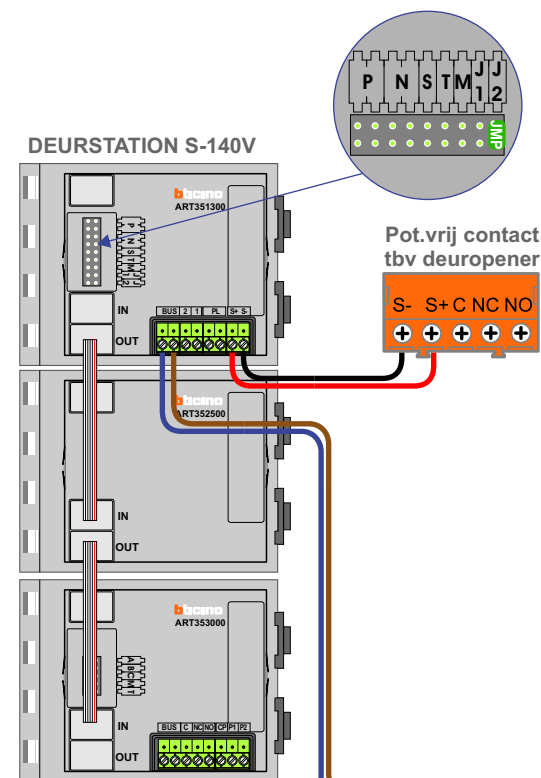

N-Waarde	Huisnummer	Switch-ON
1	129	
2	131	
3	133	
4	135	
5	137	
6	139	
7	141	
8	143	
9	145	
10	147	
11	149	
12	151	
13	153	
14	155	
15	157	
16	159	
17	161	
18	163	
19	165	
20	167	
21	169	
22	171	
23	173	
24	175	
25	177	
26	179	
27	181	
28	183	
29	185	
30	187	
31	189	
32	191	
33	193	
34	195	
35	197	X
36	199	X
37	201	X
38	203	X
39	205	X
40	207	X
41	209	
42	211	
43	213	
44	215	

N-Waarde	Huisnummer	Switch-ON
45	217	
46	219	
47	221	
48	223	
49	225	
50	227	
51	229	
52	231	
53	233	
54	235	
55	237	
56	239	
57	241	
58	243	
59	245	
60	247	
61	249	
62	251	
63	253	
64	255	
65	257	
66	259	
67	261	
68	263	
69	265	
70	267	
71	269	
72	271	
73	273	
74	275	
75	277	
76	279	
77	281	
78	283	
79	285	
80	287	
81	289	
82	291	
83	293	X
84	295	X
85	297	X
86	299	X
87	301	X
88	303	X