




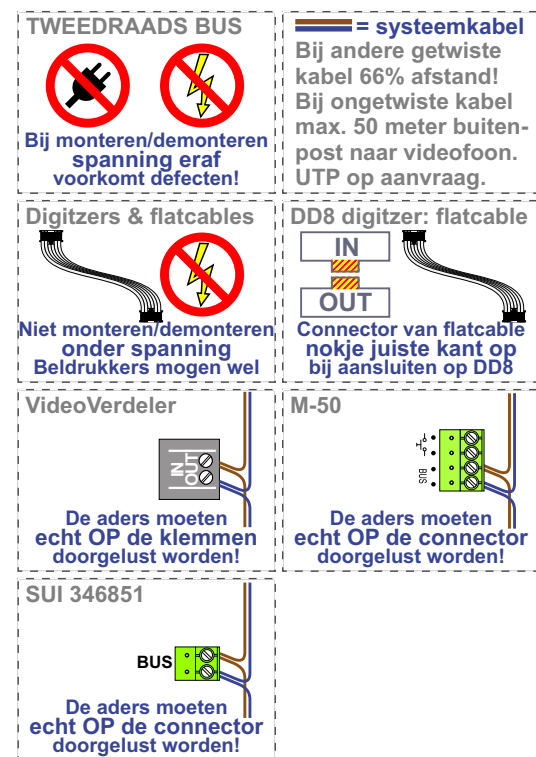

Schema is aannname
Eindweerstand staan uit op alle videofoons bij levering!

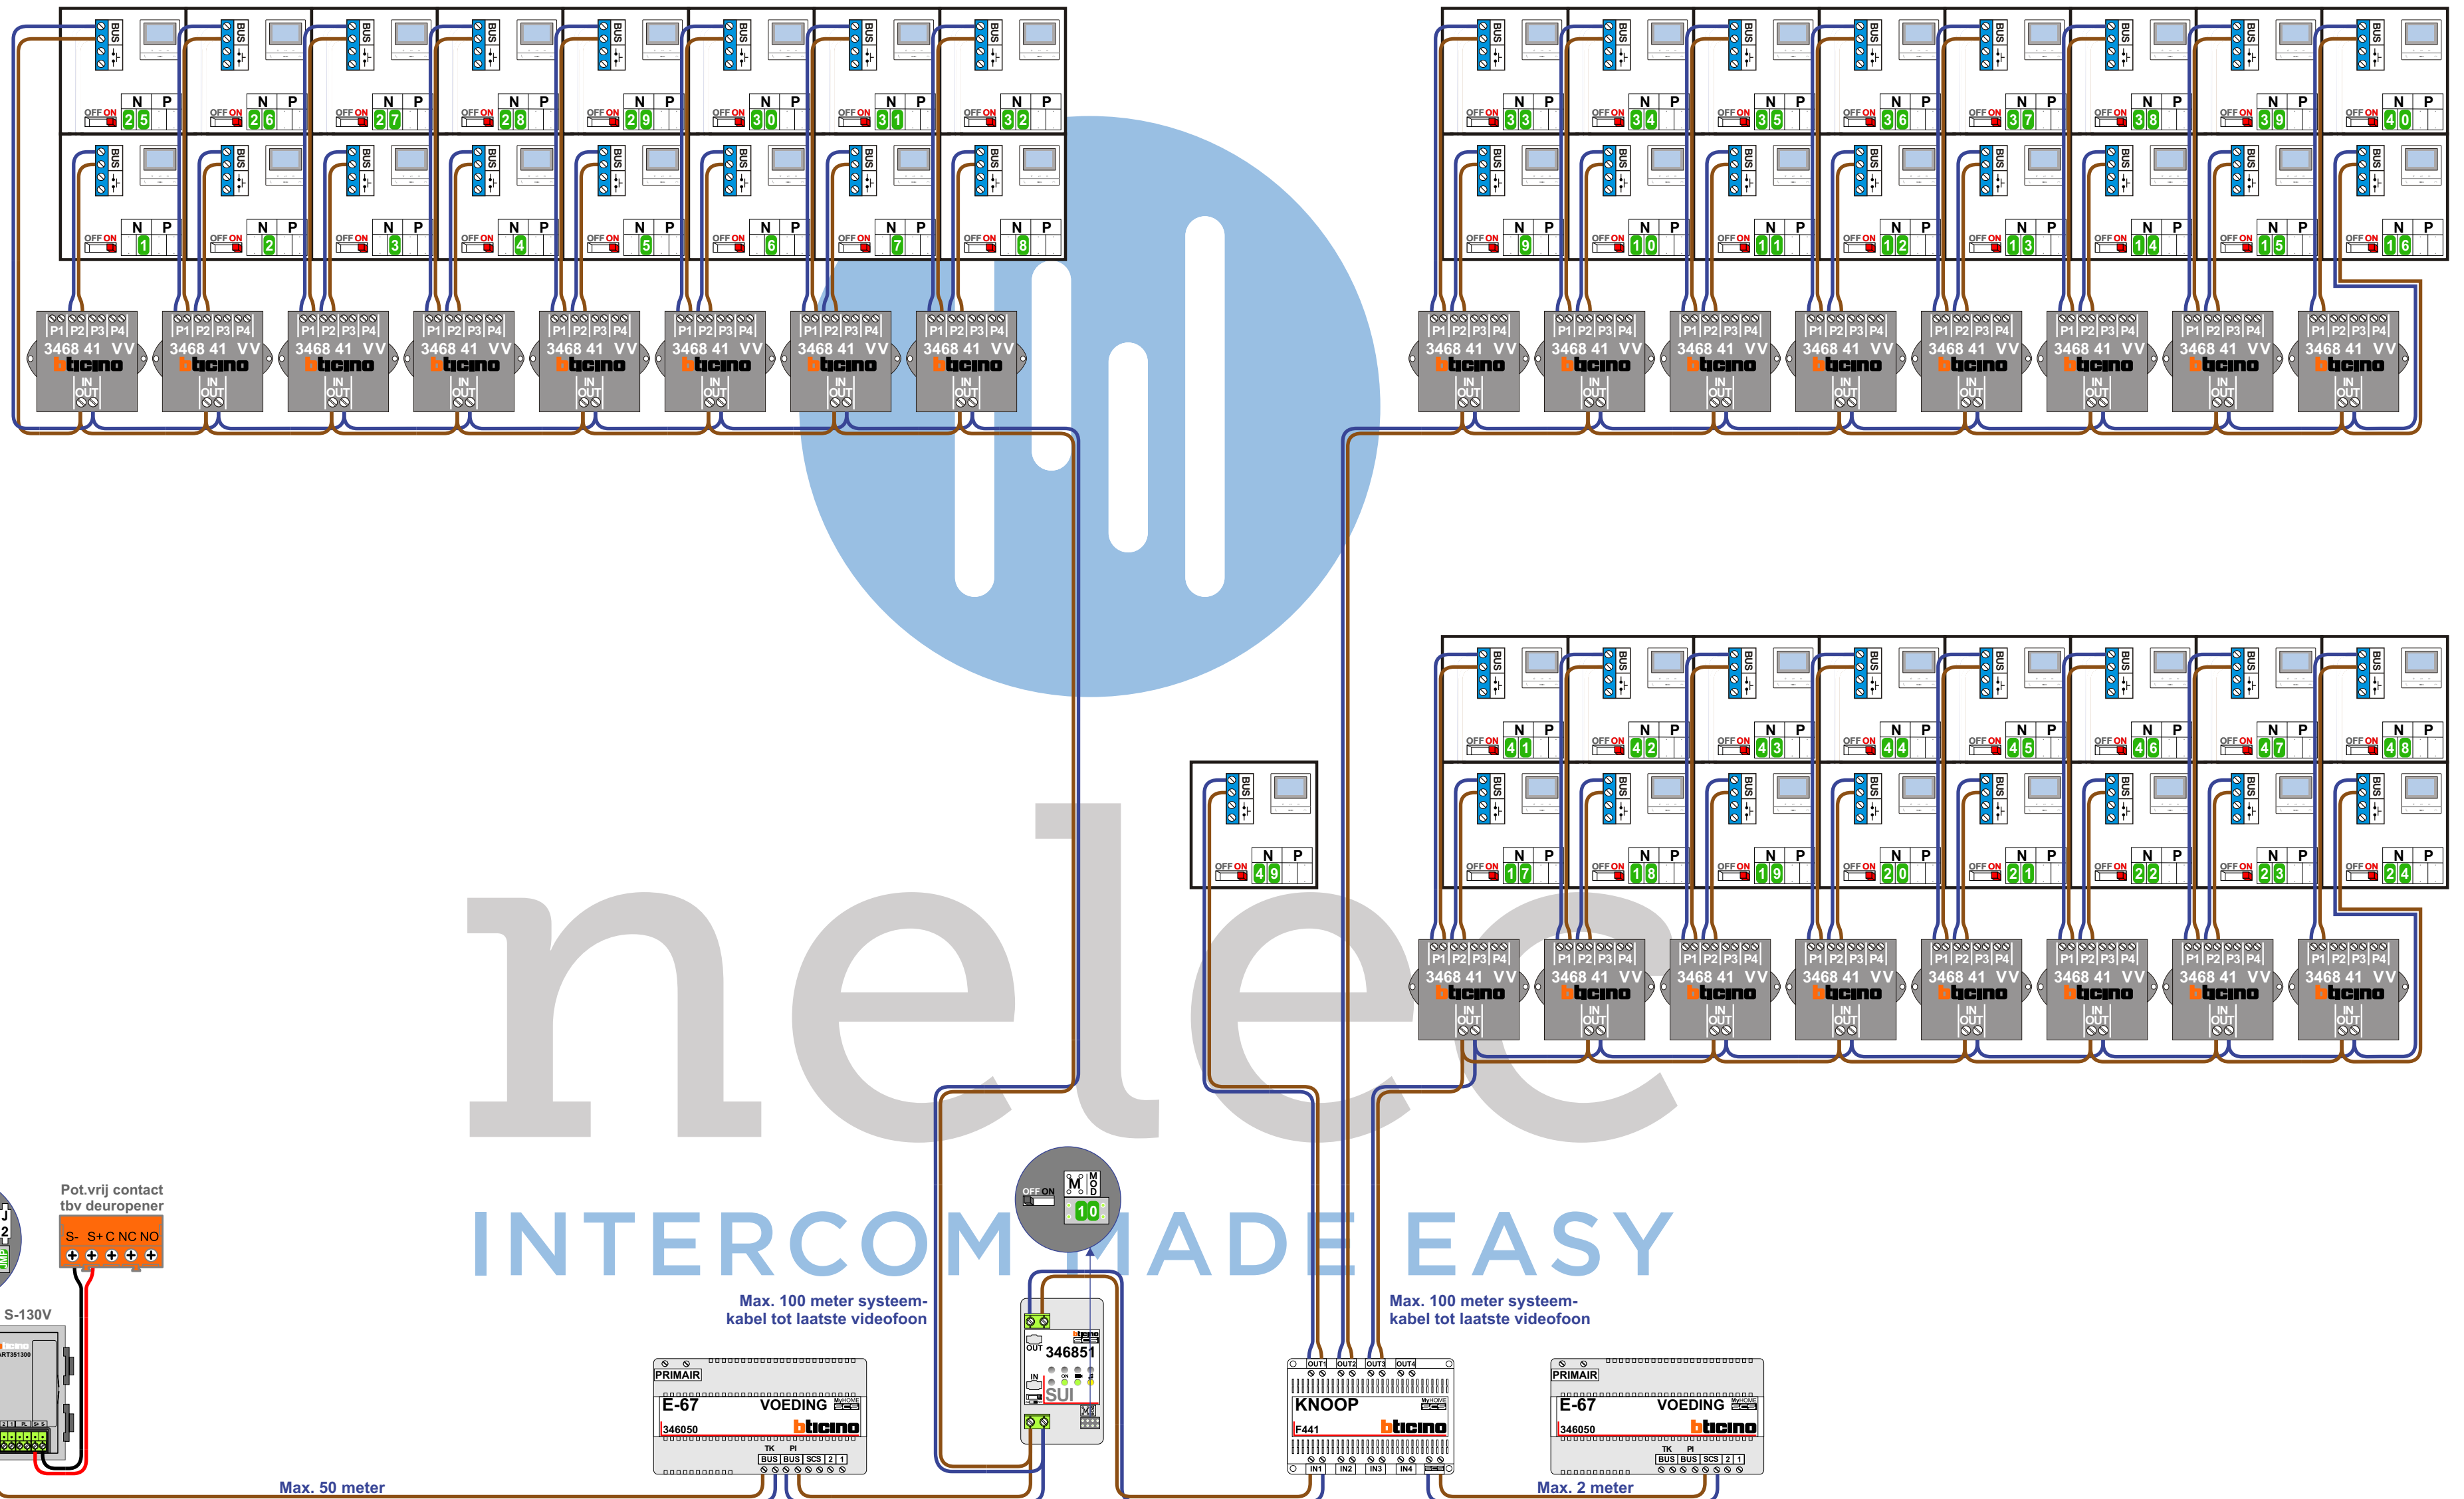

Haal de spanning van het systeem als je een digitizer monteert of demonteert

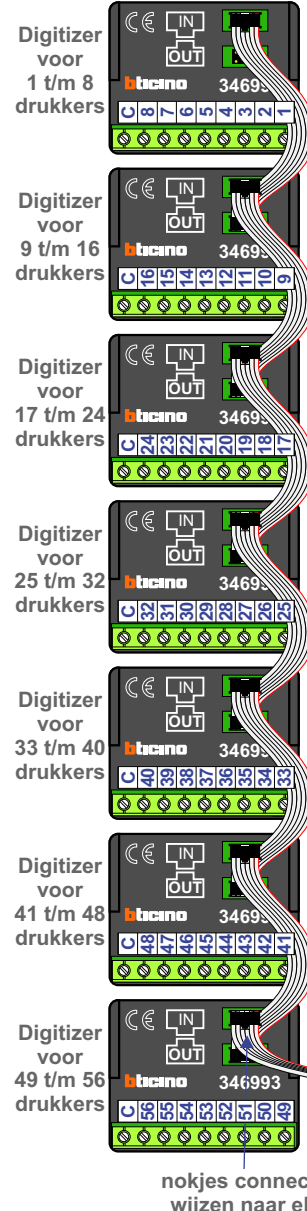

Schema is aannname
Eindweerstandn staan uit op alle videofoons bij levering!

N-Waarde	Huisnummer	Switch-ON
1	1	X
2	2	X
3	3	X
4	4	X
5	5	X
6	6	X
7	7	X
8	8	X
9	9	X
10	10	X
11	11	X
12	12	X
13	13	X
14	14	X
15	15	X
16	16	X
17	17	X
18	18	X
19	19	X
20	20	X
21	21	X
22	22	X
23	23	X
24	24	X
25	25	X
26	26	X
27	27	X
28	28	X
29	29	X
30	30	X
31	31	X
32	32	X
33	33	X
34	34	X
35	35	X
36	36	X
37	37	X
38	38	X
39	39	X
40	40	X
41	41	X
42	42	X
43	43	X
44	44	X
45	45	X
46	46	X
47	47	X
48	48	X
49	Recreatie	X