
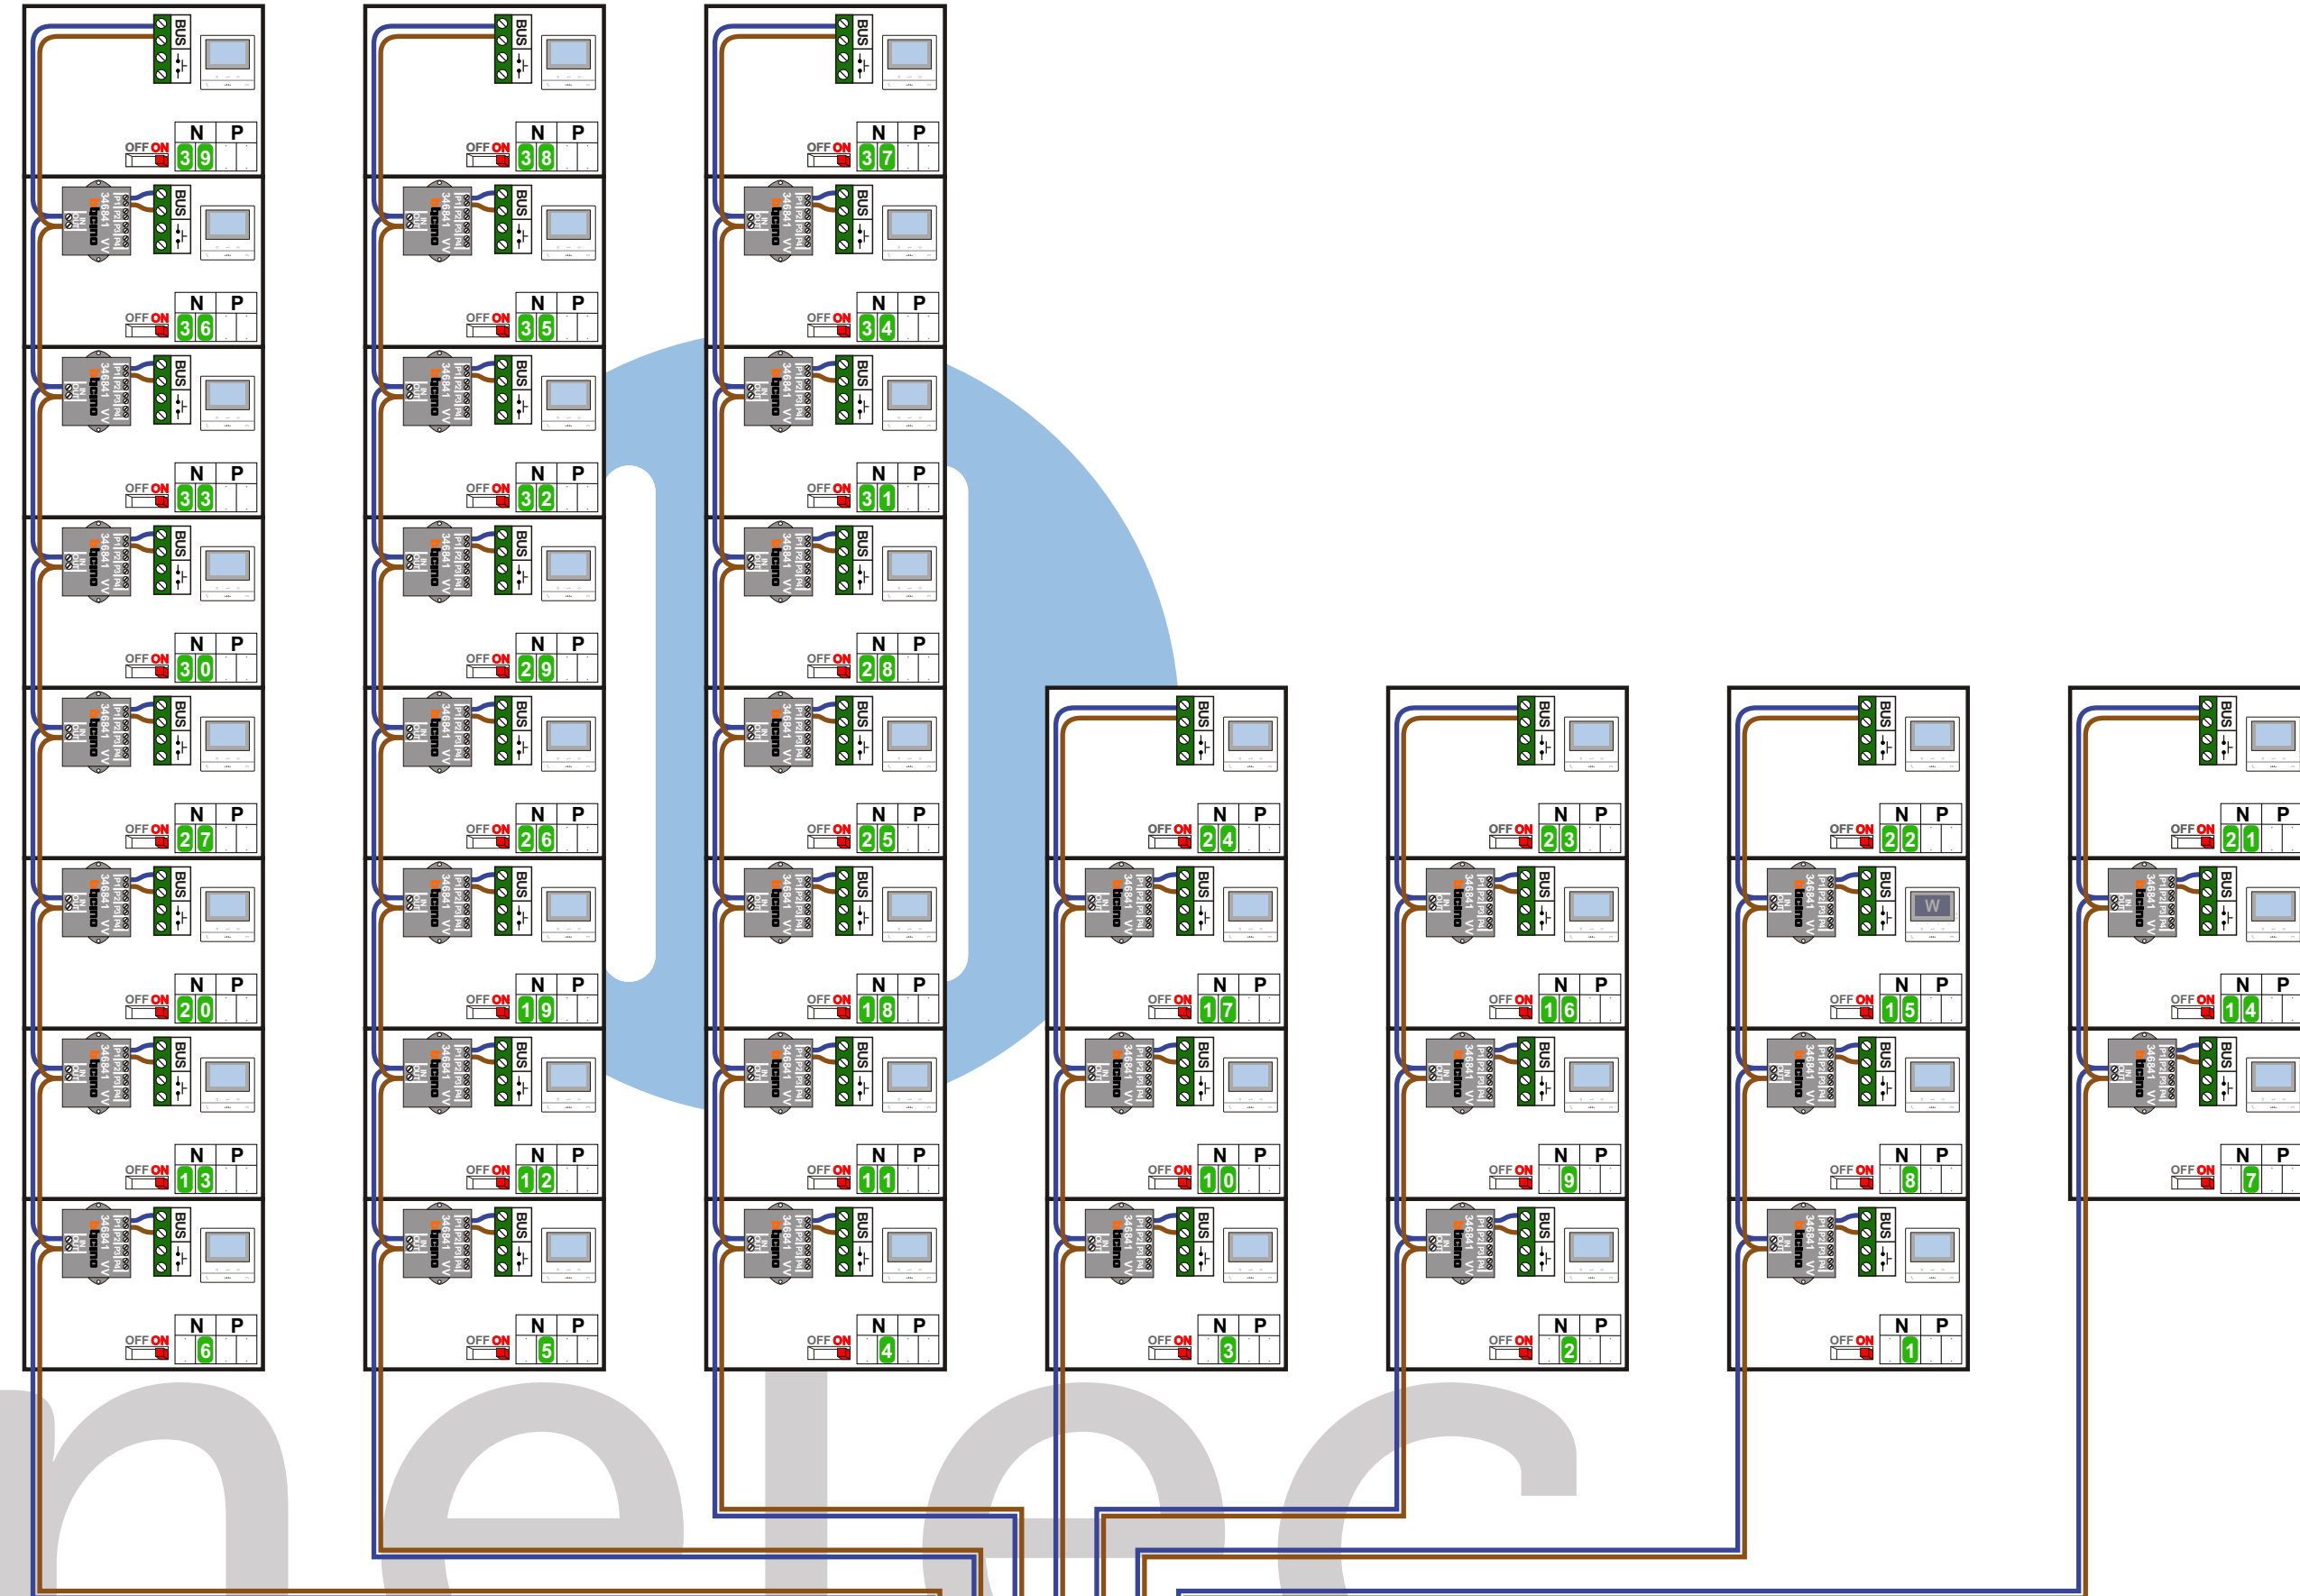


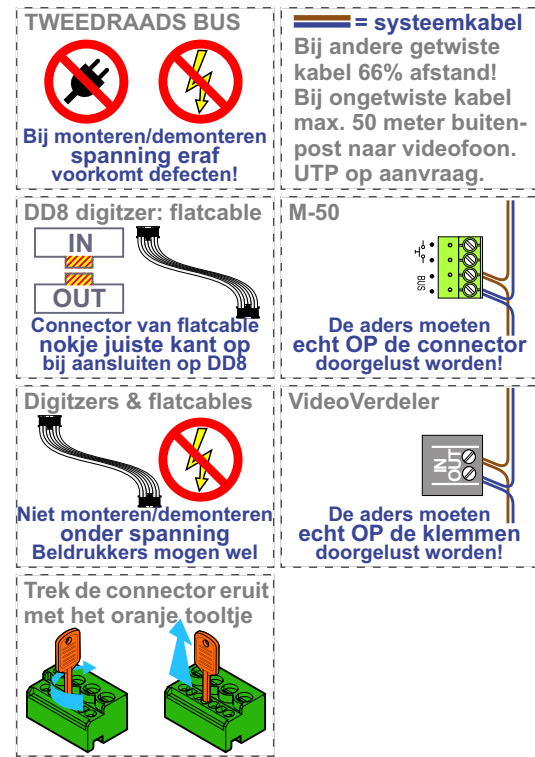

DEURSTATION S-5000

dipswitch 1-2 op ON

gepolariseerd

Pot.vrij contact tbv deuropener

S- S+ C NC NO

Max. 50 meter

Max. 100 meter systeem-kabel tot laatste videofoon

Max. 2 meter

N-Waarde	Huisnummer	Switch-ON	Videofoon
1	92	X	M-50B
2	94	X	M-50B
3	96	X	M-50B
4	98	X	M-50B
5	100	X	M-50B
6	102	X	M-50B
7	104	X	M-50B
8	106	X	M-50B
9	108	X	M-50B
10	110	X	M-50B
11	112	X	M-50B
12	114	X	M-50B
13	116	X	M-50B
14	118	X	M-50B
15	120	X	M-50W ifi
16	122	X	M-50B
17	124	X	M-50B
18	126	X	M-50B
19	128	X	M-50B
20	130	X	M-50B
21	132	X	M-50B
22	134	X	M-50B
23	136	X	M-50B
24	138	X	M-50B
25	140	X	M-50B
26	142	X	M-50B
27	144	X	M-50B
28	146	X	M-50B
29	148	X	M-50B
30	150	X	M-50B
31	152	X	M-50B
32	154	X	M-50B
33	156	X	M-50B
34	158	X	M-50B
35	160	X	M-50B
36	162	X	M-50B
37	164	X	M-50B
38	166	X	M-50B
39	168	X	M-50B

INTERCOM MADE EASY