



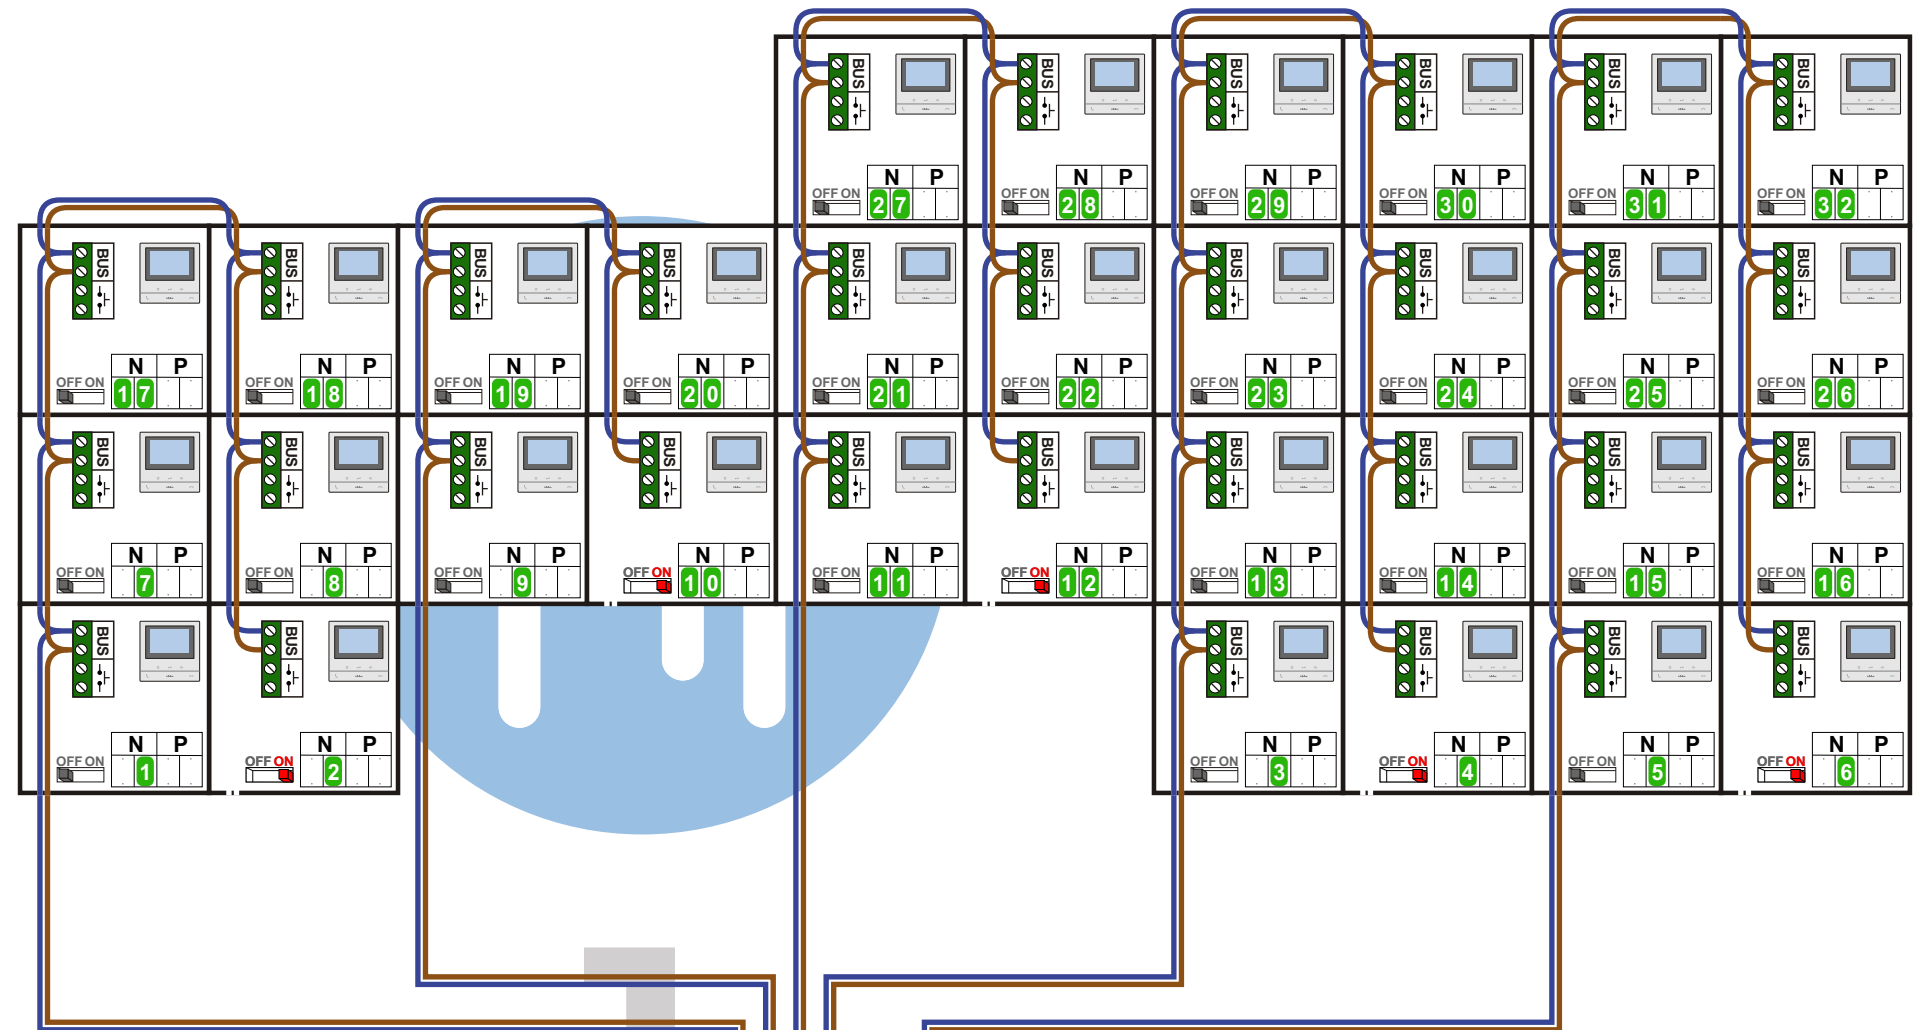

Max. 100 meter systeemkabel tot laatste videofoon

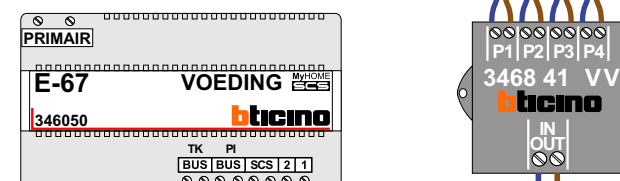

N-Waarde	Huisnummer	Switch-ON
1	3	
2	5	X
3	7	
4	9	X
5	11	
6	13	X
7	15	
8	17	
9	19	
10	21	X
11	23	
12	25	X
13	27	
14	29	
15	31	
16	33	
17	35	
18	37	
19	39	
20	41	
21	43	
22	45	
23	47	
24	49	
25	51	
26	53	
27	55	
28	57	
29	59	
30	61	
31	63	
32	65	

INTERCOM MADE EASY